


NEW 1ST FLOOR LEVEL - PLAN  
SCALE: 1/4" = 1'-0"

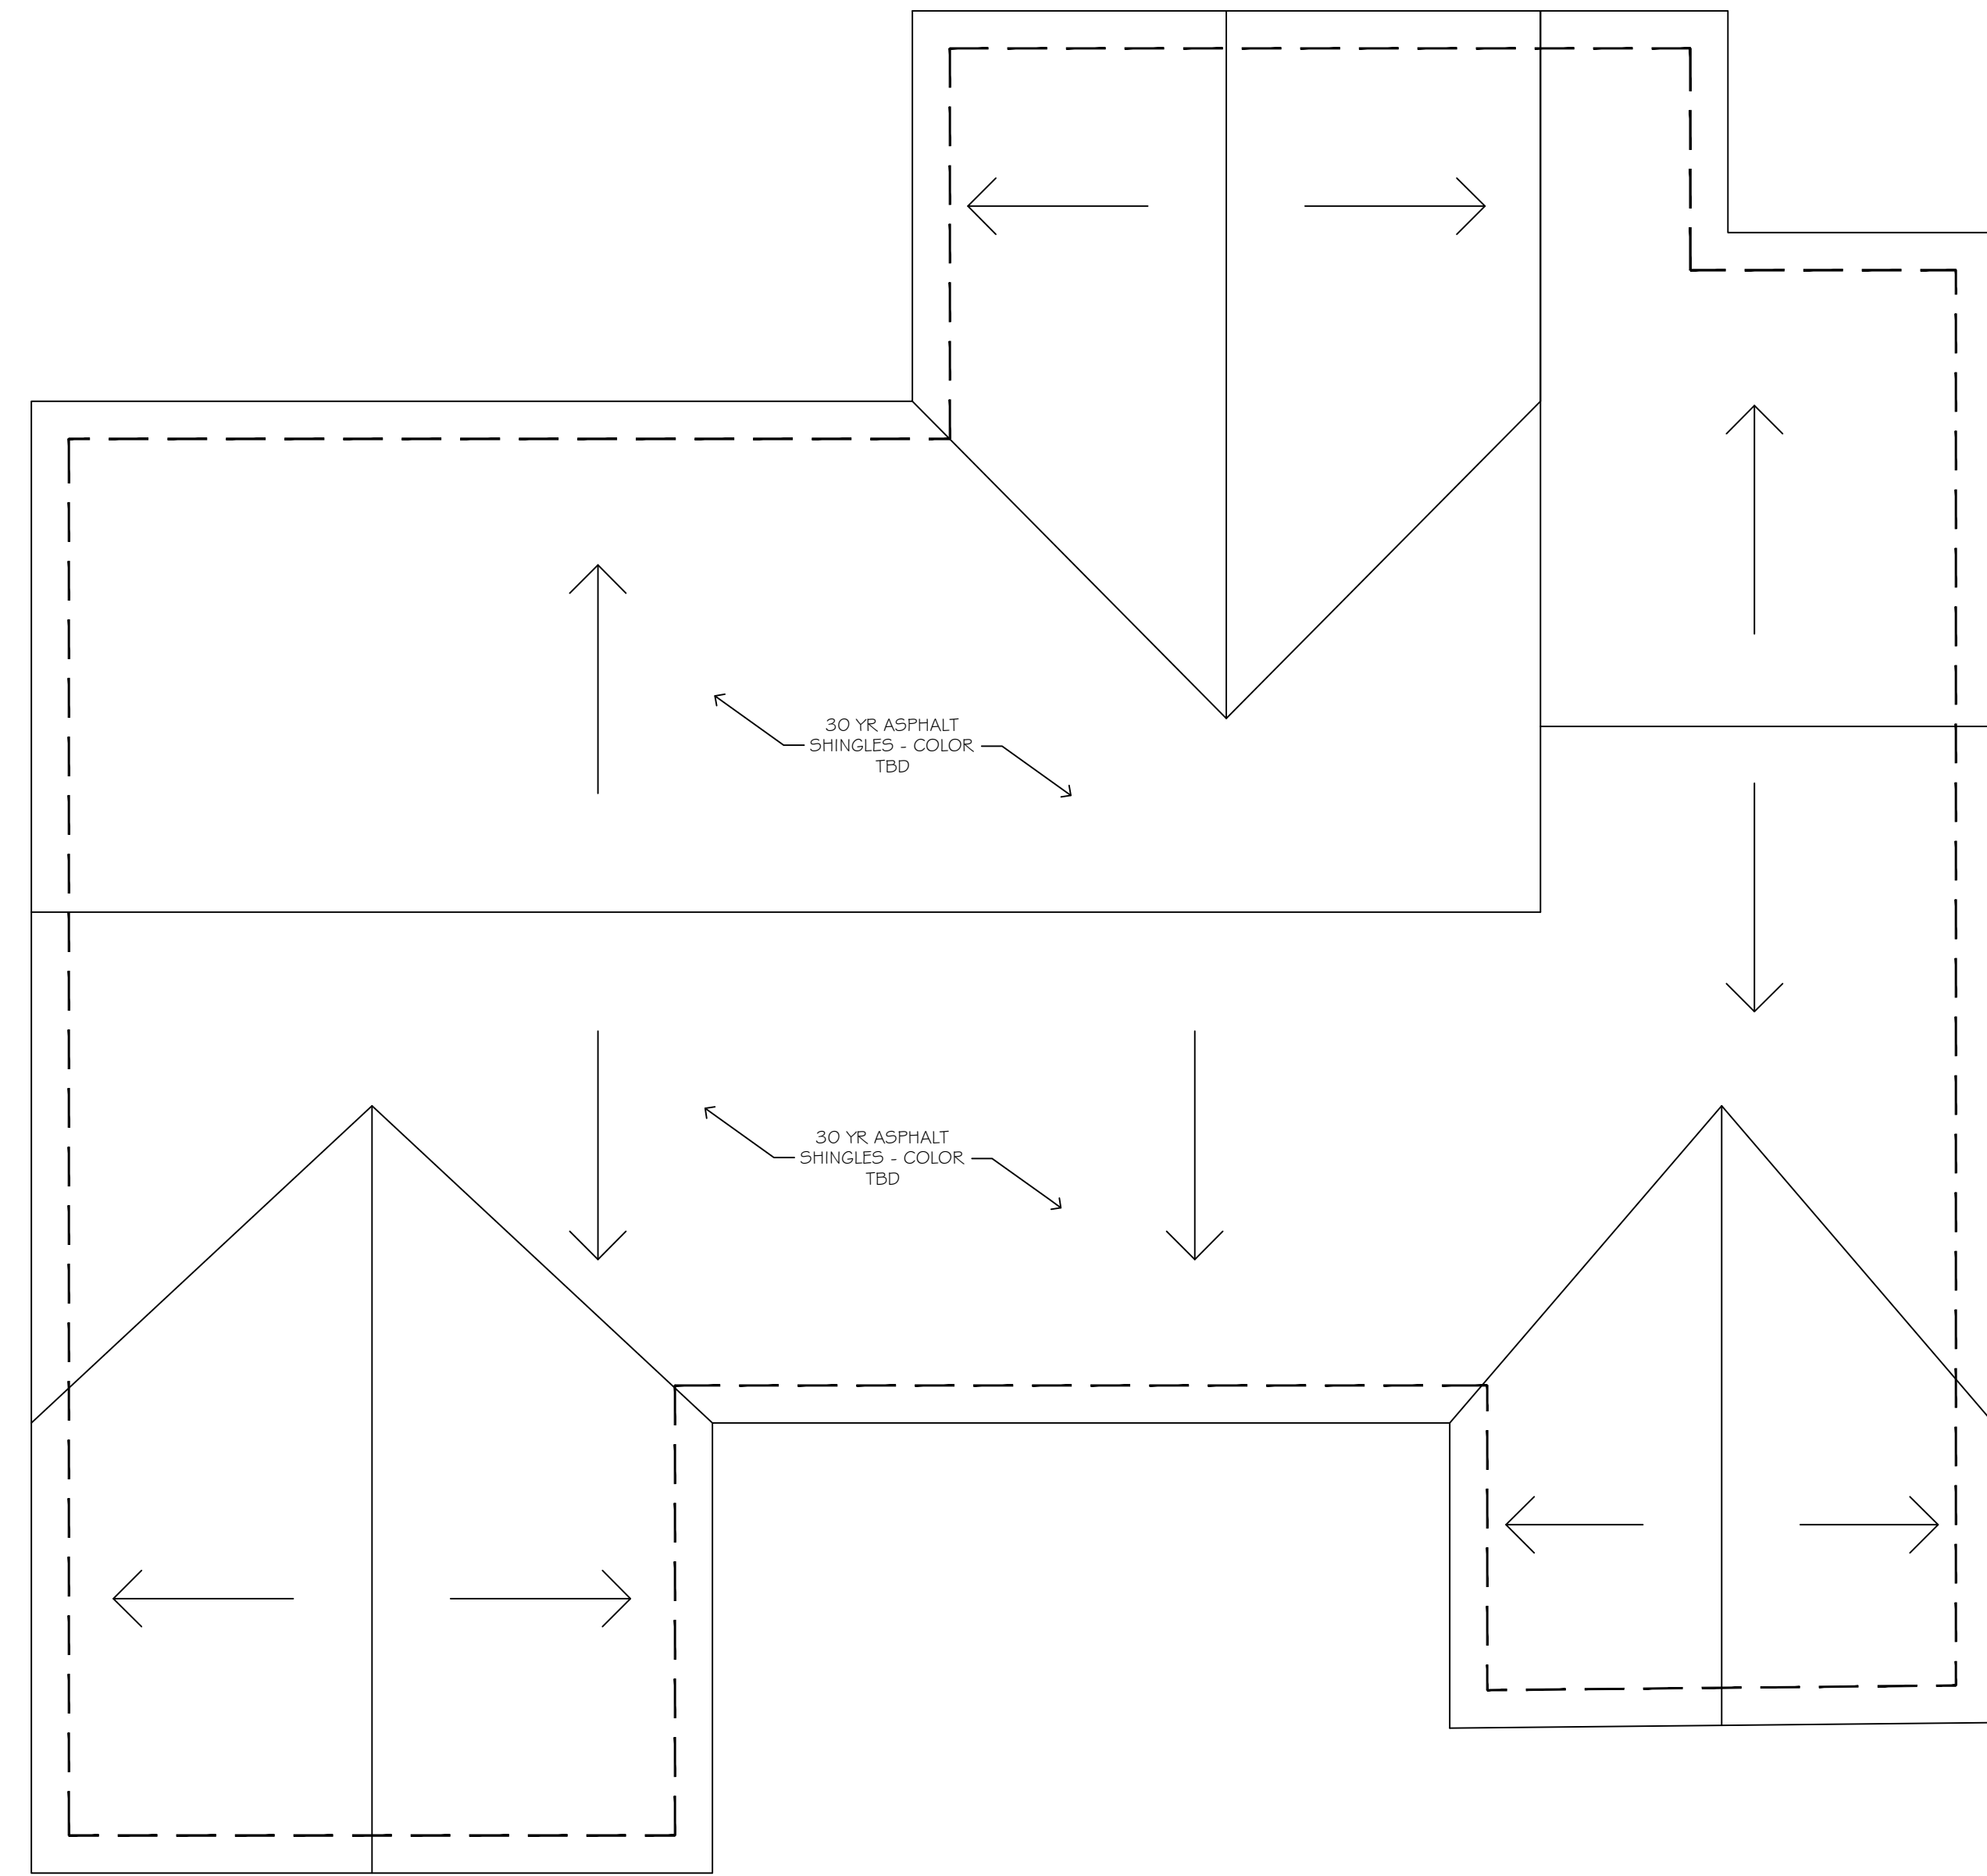


NEW ROOF - PLAN  
SCALE: 1/4" = 1'-0"

CONTRACTOR SHALL VERIFY ALL CONDITIONS AND DIMENSIONS AT THE SITE BEFORE PROCEEDING WITH THE WORK.

PROJECT #  
85076J3759V07

PROJECT TITLE:  
HOUSE ELEVATING AND ADDITION  
JOHN & MARGARET LIHVARIK  
328 W. 11TH STREET  
SHIP BOTTOM, NEW JERSEY 08008  
LOT 6; BLOCK 90

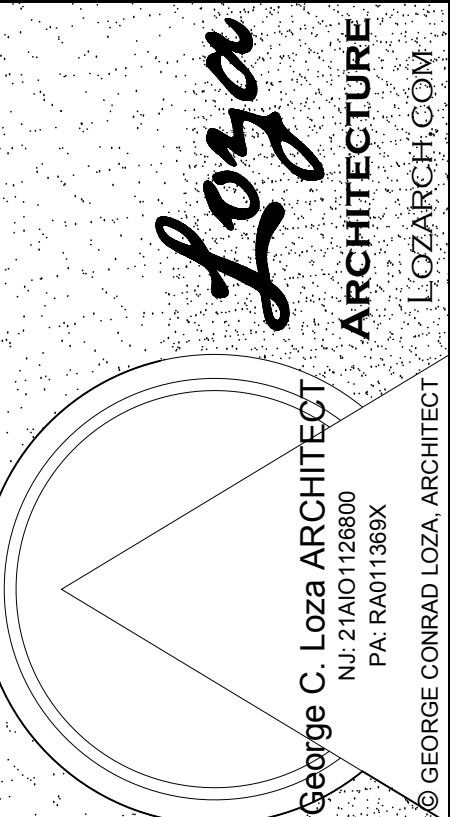

George C. Loza ARCHITECT  
NJ: 214-011-2880  
PA: 610-11-9818  
© GEORGE CONRAD LOZA, ARCHITECT  
LOZARFCH.COM

LOZA ARCHITECTURE  
3219 W. BRIGANTINE AVENUE  
BRIGANTINE, NJ 08203  
OFFICE #: 609-266-3883  
402 S. MAIN STREET  
SPRING CITY, PA 19475  
MOBILE #: 610-608-5013  
GCLOZA@GMAIL.COM

GEORGE C. LOZA ARCHITECT EXPRESSLY RESERVES HIS COMMON PROPERTY RIGHTS IN THESE PLANS. ALL DRAWINGS, SPECIFICATIONS, AND COPIES THEREOF ARE, AND WILL BE, THE PROPERTY OF GEORGE CONRAD LOZA. THEY ARE TO BE USED ONLY WITH RESPECT TO THIS PROJECT AND ARE NOT TO BE REPRODUCED, COPIED, OR USED BY ANY THIRD PARTY WITHOUT FIRST OBTAINING WRITTEN PERMISSION AND CONSENT OF GEORGE C. LOZA.

DATE	REVISION

DATE ISSUED:  
05 - 14 - 2020

SCALE:  
1/4" = 1'-0"

SHEET TITLE:  
1ST FL AND ROOF PLANS

SHEET #

A 6

SHEET 06 OF XX