


REVISIONS:	
NO.	DATE DESCRIPTION
1	8-8-2020 ZONING APPROVAL
2	
3	
4	
5	
6	
7	
8	
9	


DARIO
ARCHITECTURE | DESIGN

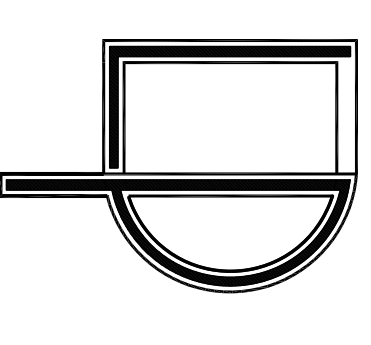

145 ATLANTIC CITY BOULEVARD
BEACHWOOD, NEW JERSEY 08722
T: (732) 898-6838
F: (732) 898-6236

DARIO L. PASQUARELLI, P.A., AIA
N.J. LICENSE NO. A11782
PA. LICENSE NO. 0400038
EMAIL: DARIO@PASQUARELLI.ORG/MAIL.COM

SIGNATURE & SEAL:

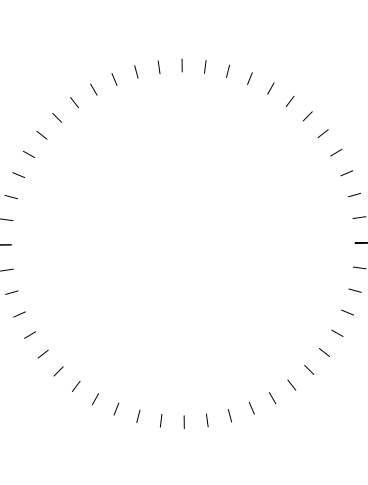

PROJECT INFORMATION:


PROPOSED ADDITION AND RENOVATION FOR THE
SOUFLIS RESIDENCE
109 E. 15TH STREET
BOROUGH OF SHIP BOTTOM
08008 NEW JERSEY OCEAN COUNTY
BLOCK 76 LOT 22.01

CONTENT:
o EXTERIOR ELEVATIONS


JOB NUMBER: 20273
DATE: 8-8-2020
DRAWN BY: PG

A2


SHEET NUMBER: 2 OF 2

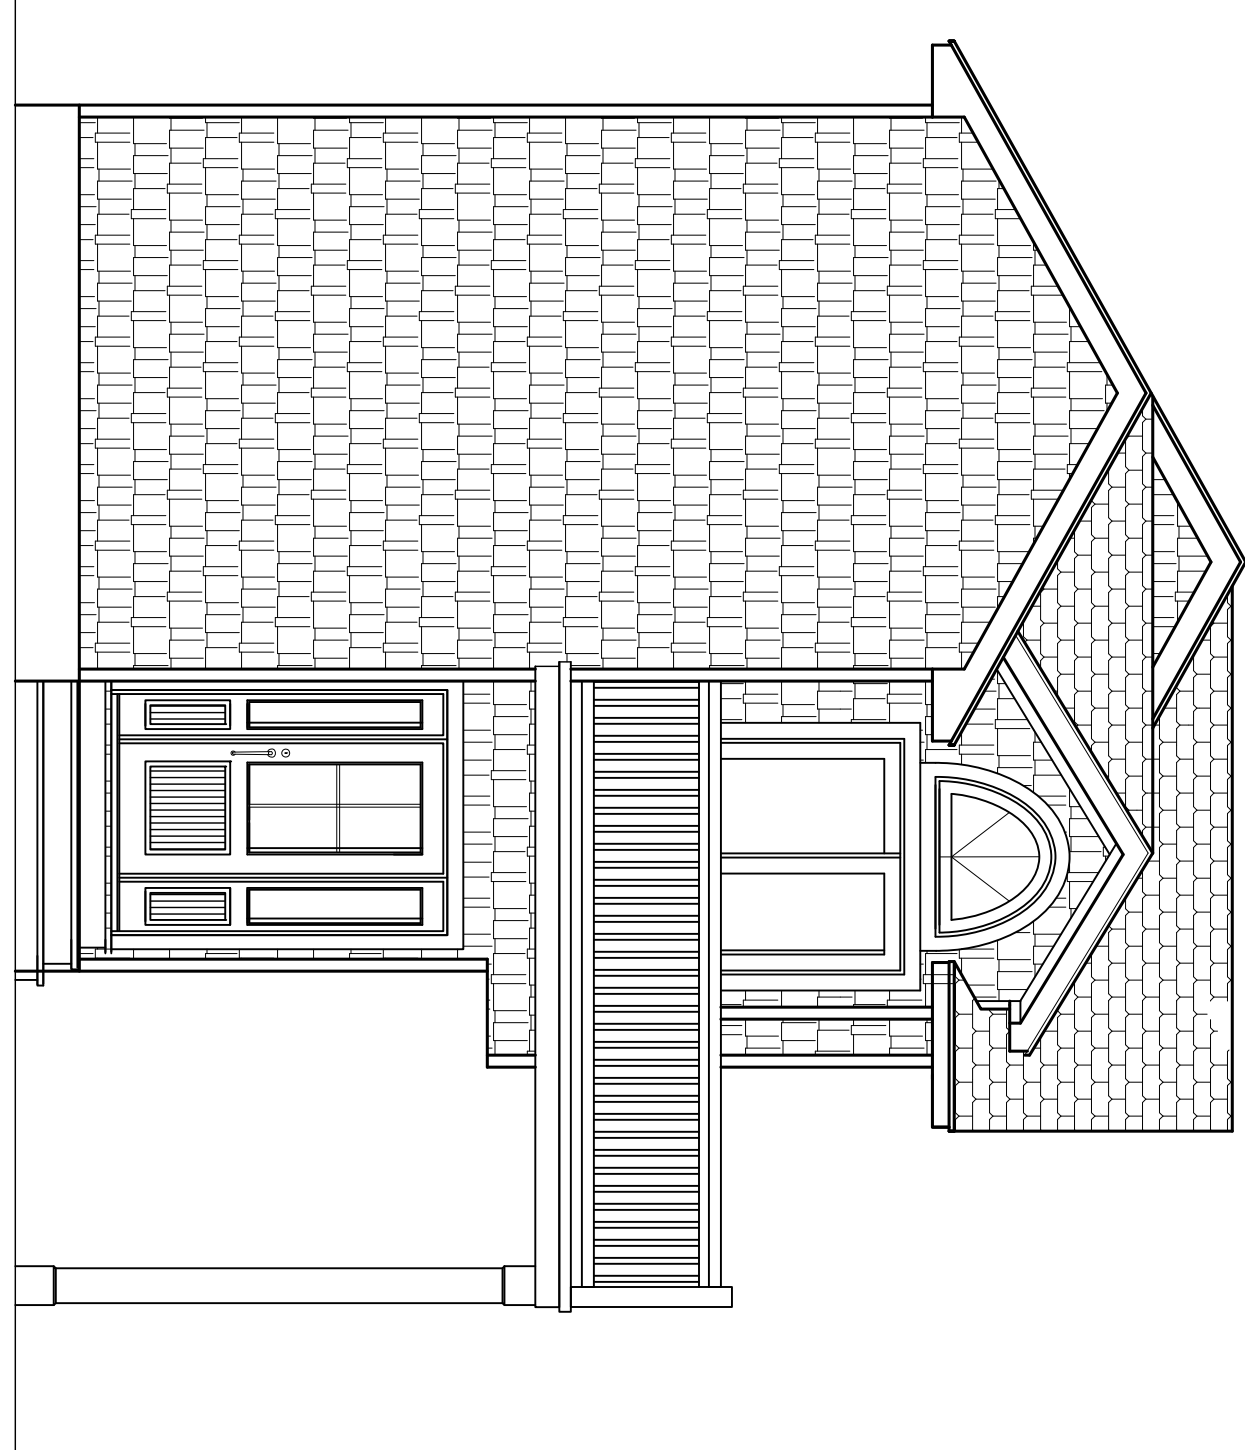


LEFT SIDE ELEVATION 3
SCALE 1/4"=1'-0" A2

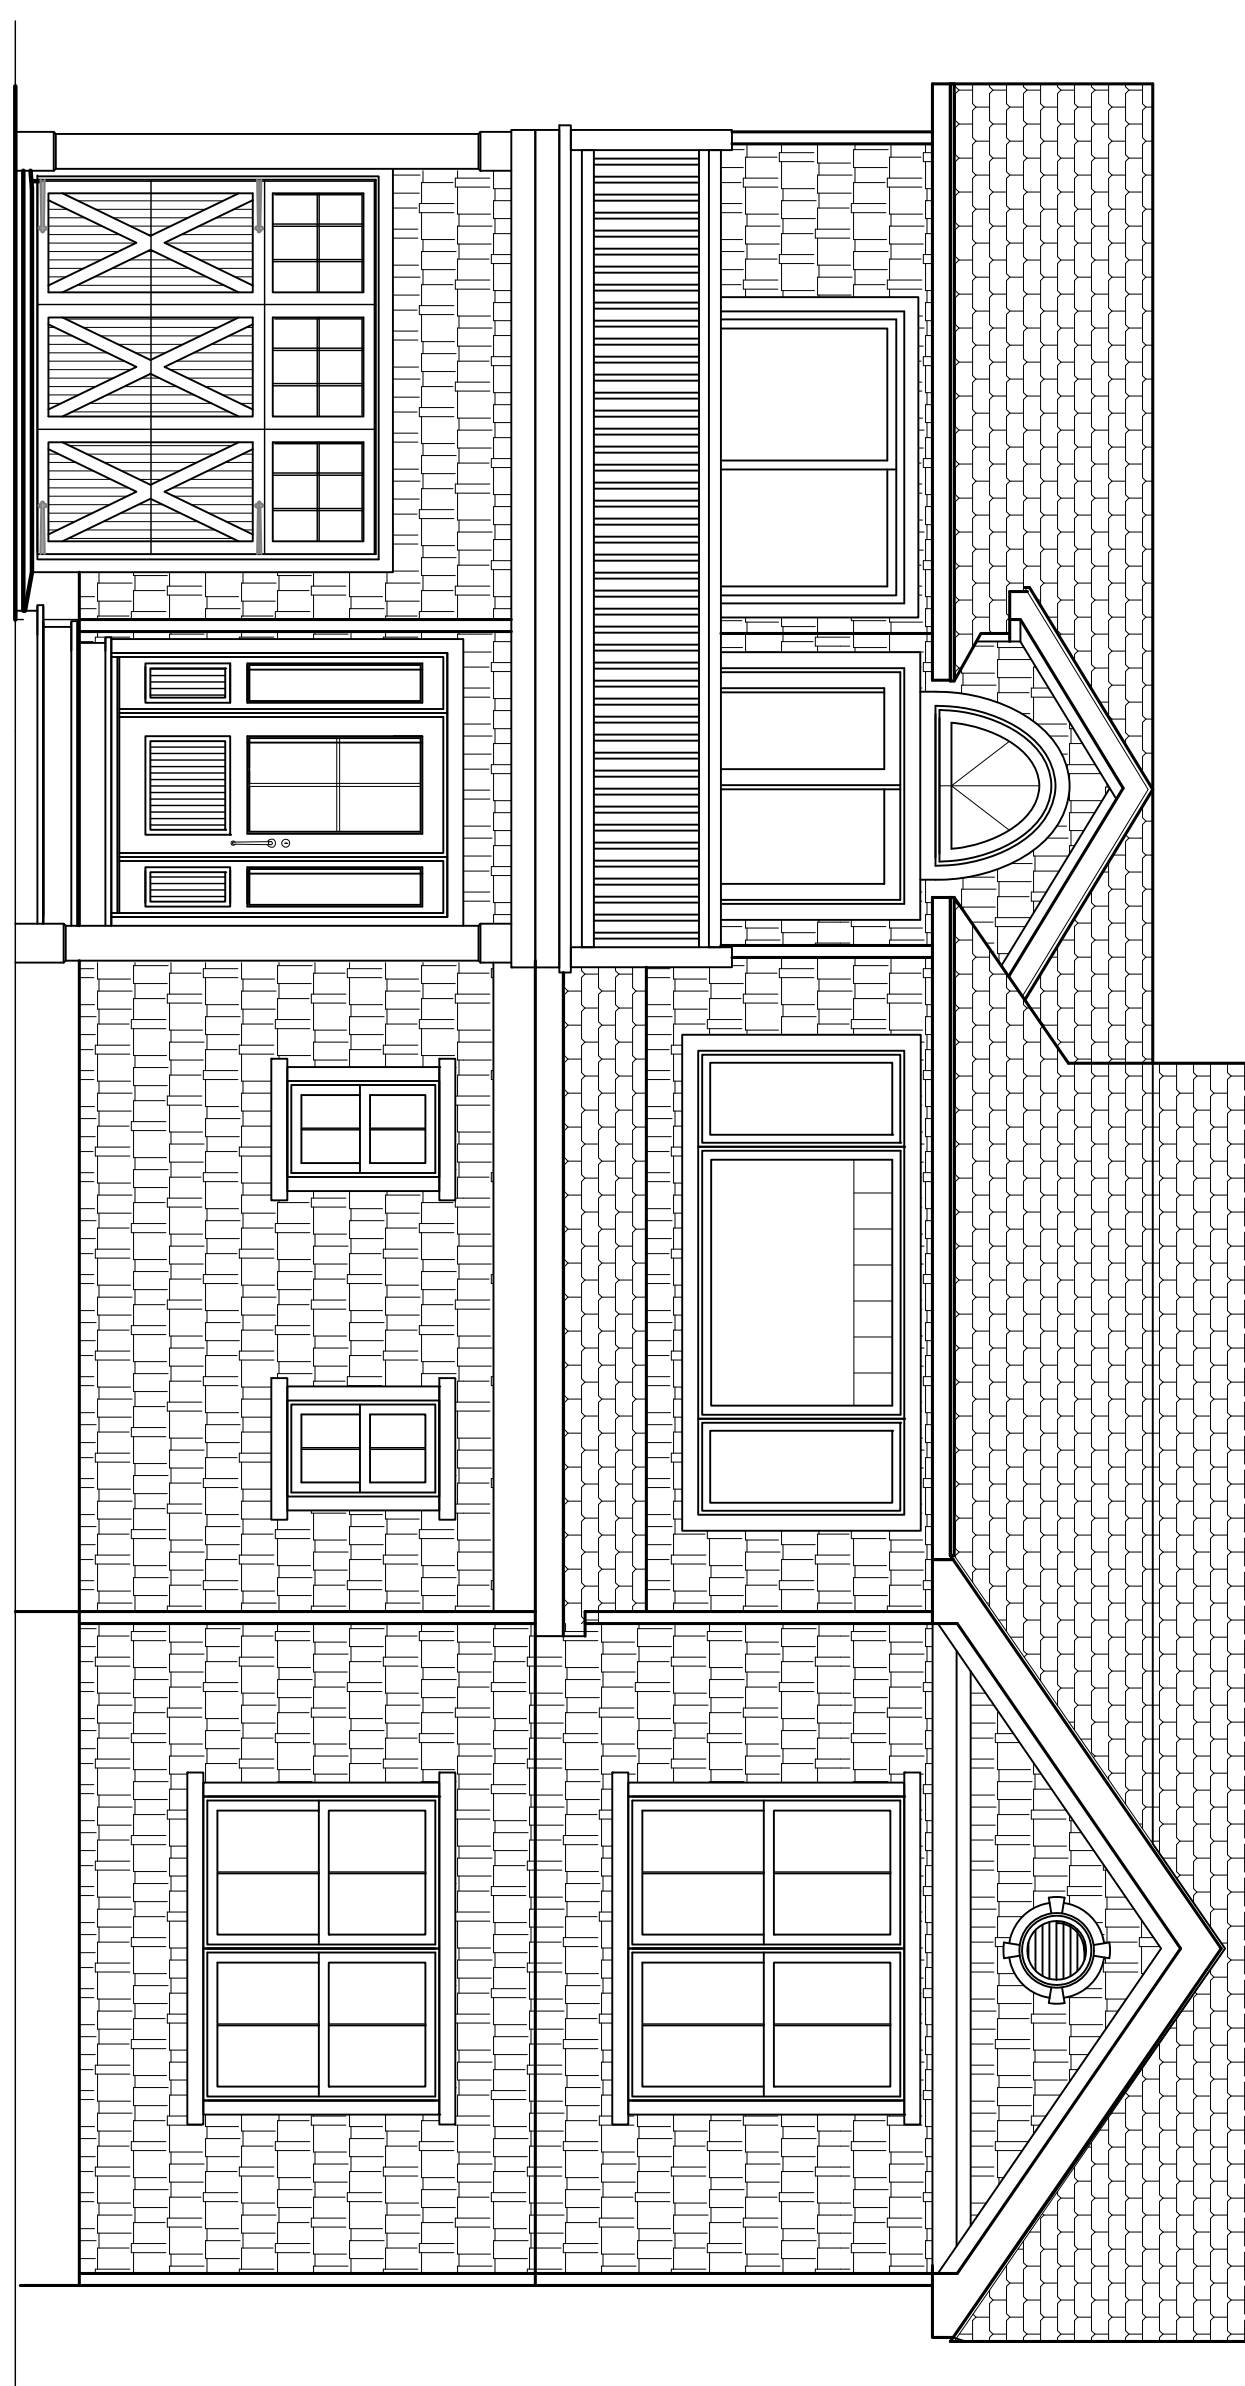

FRONT ELEVATION 4
SCALE 1/4"=1'-0" A2

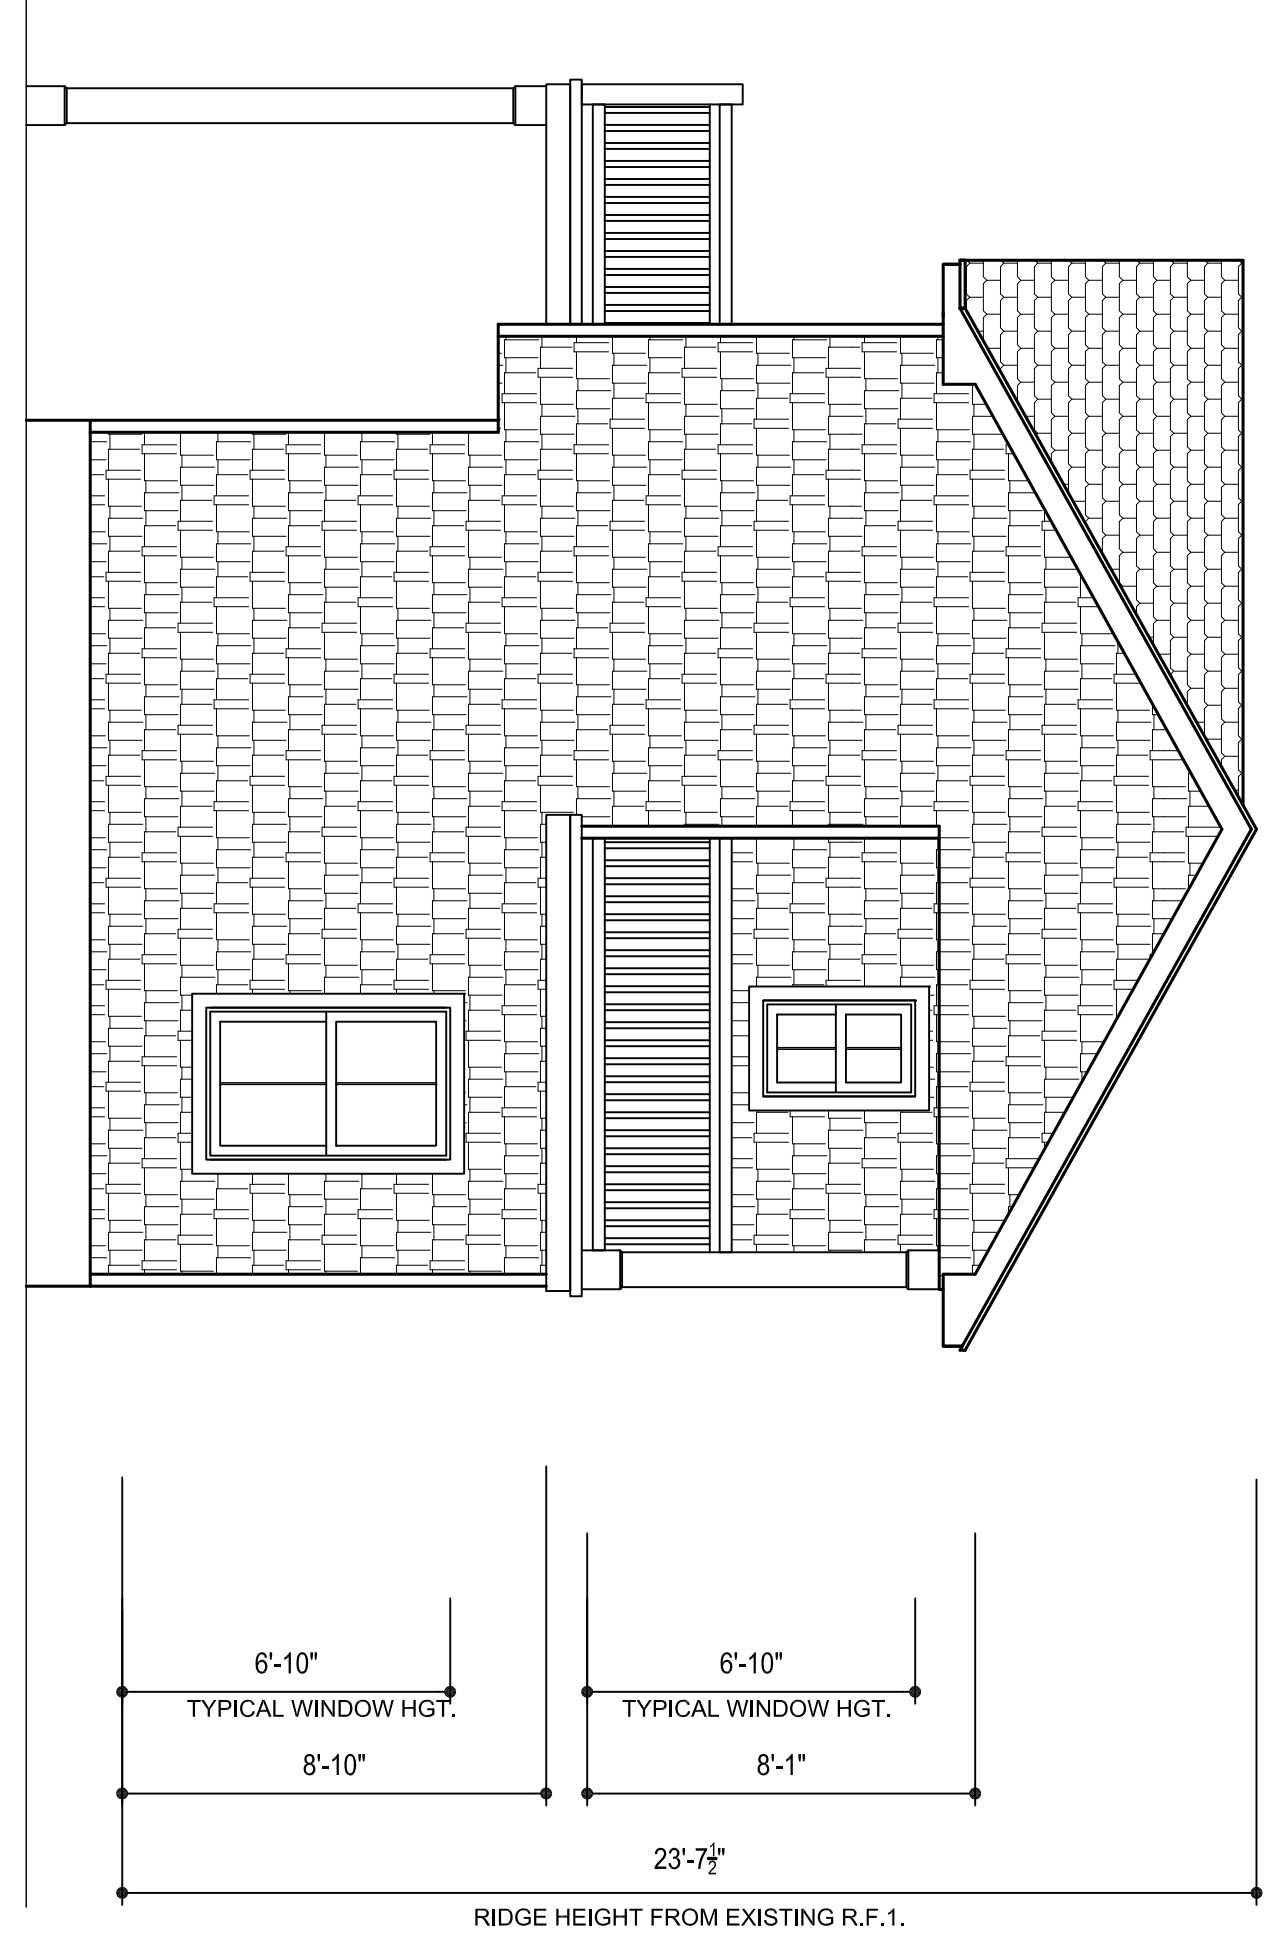

RIGHT SIDE ELEVATION 5
SCALE 1/4"=1'-0" A2

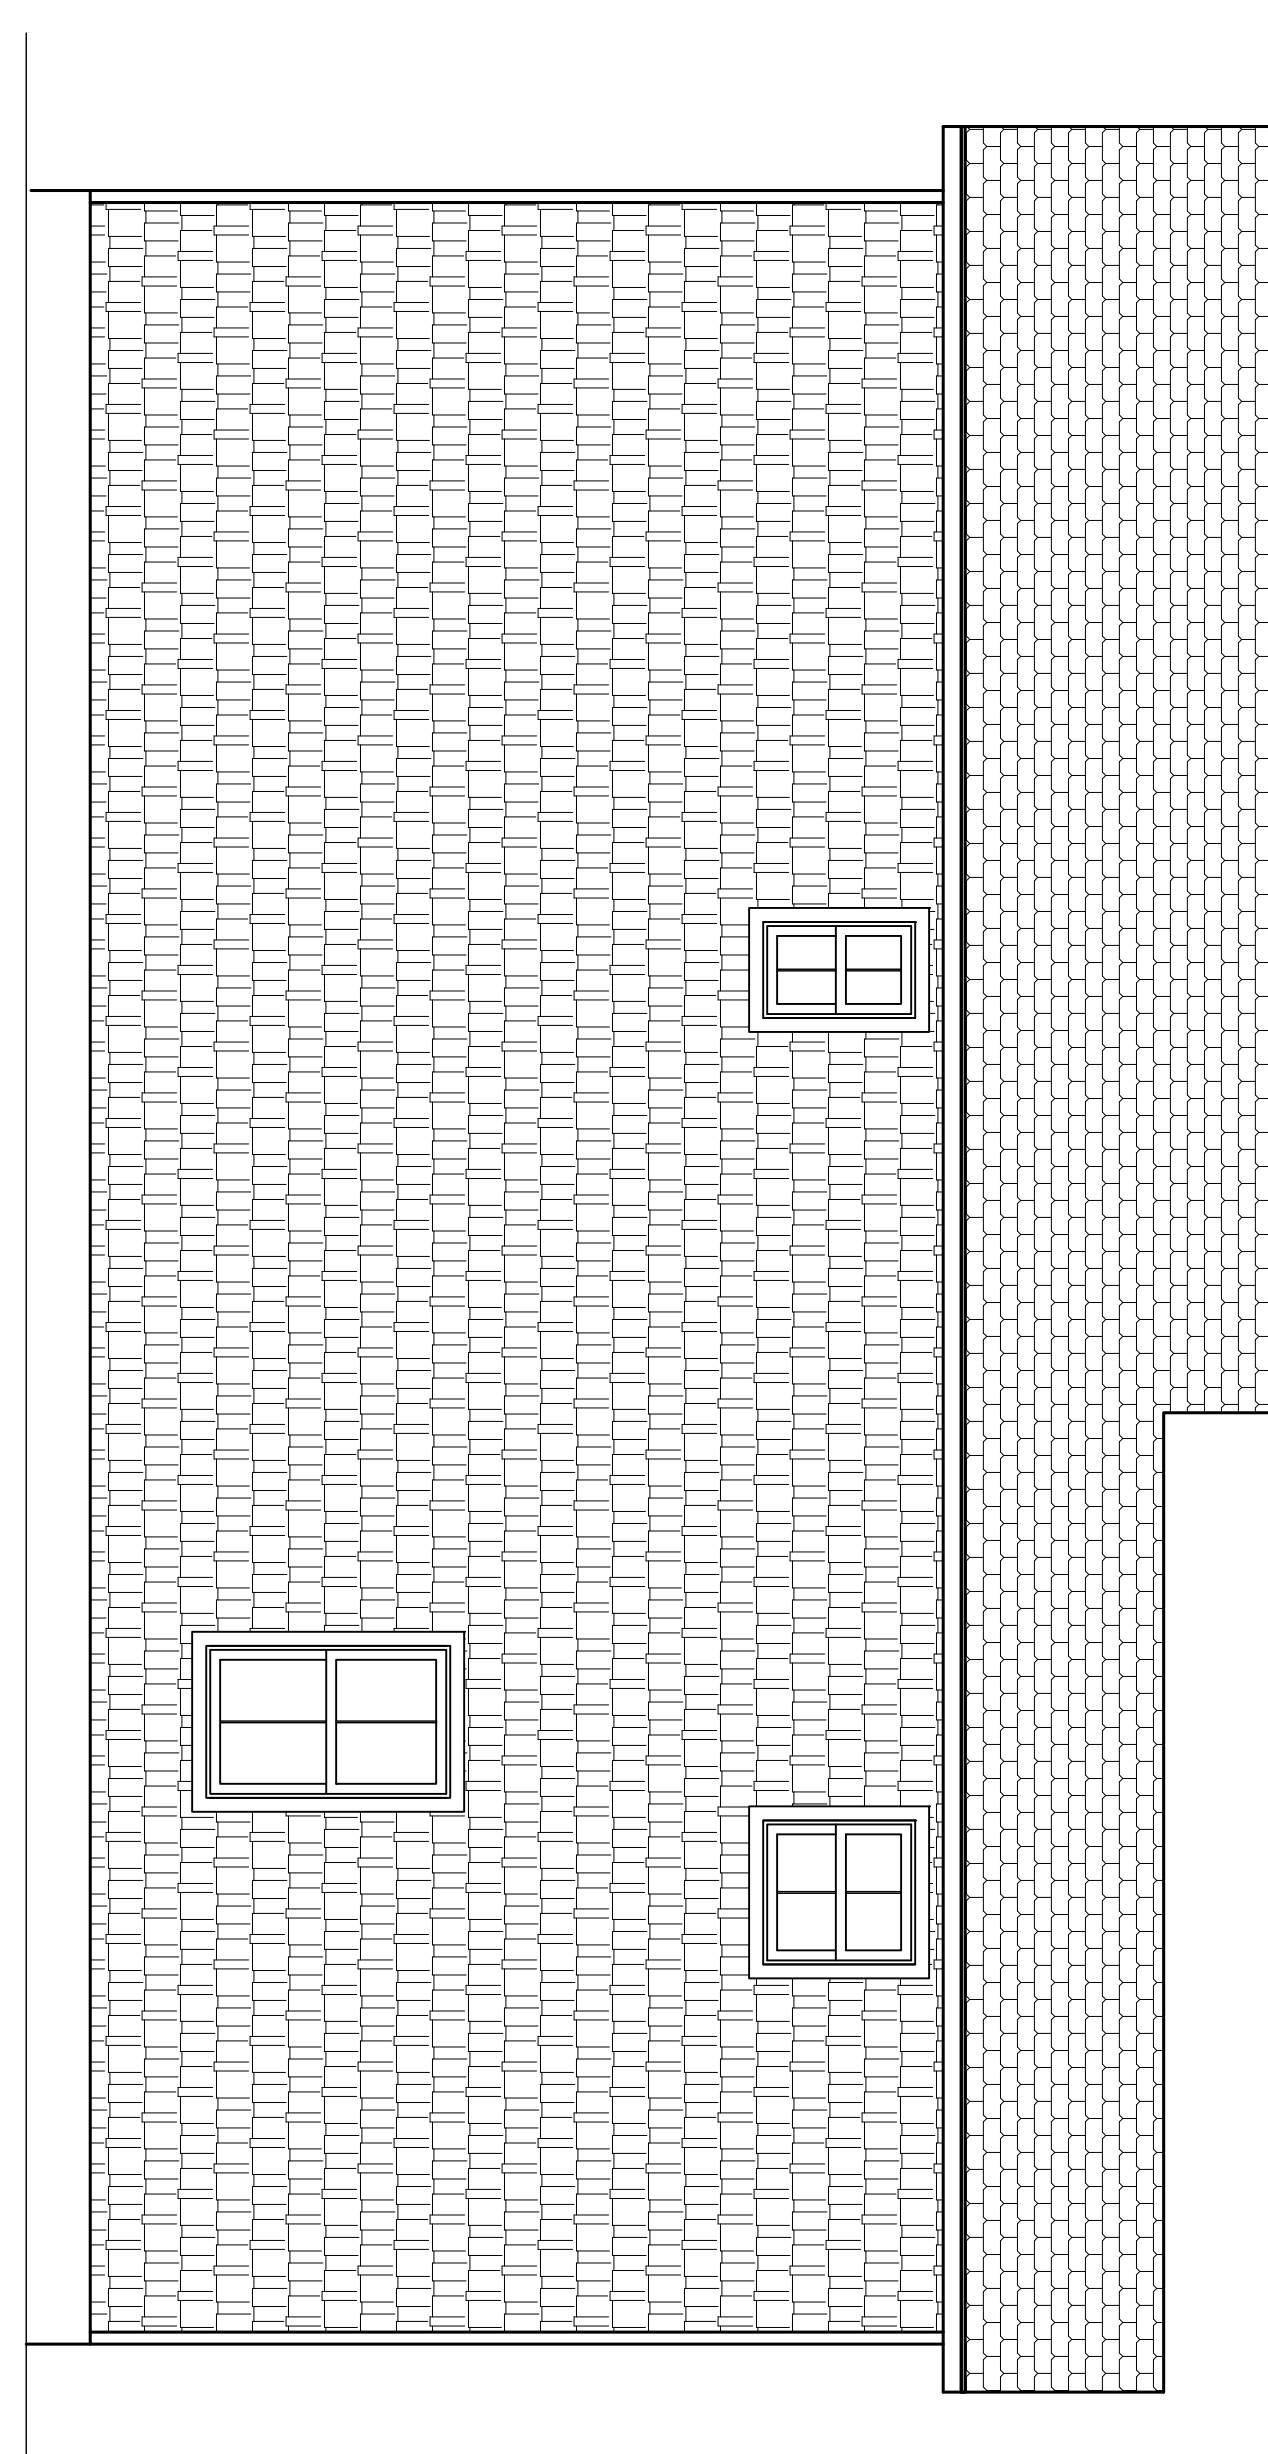

REAR ELEVATION 6
SCALE 1/4"=1'-0" A2