



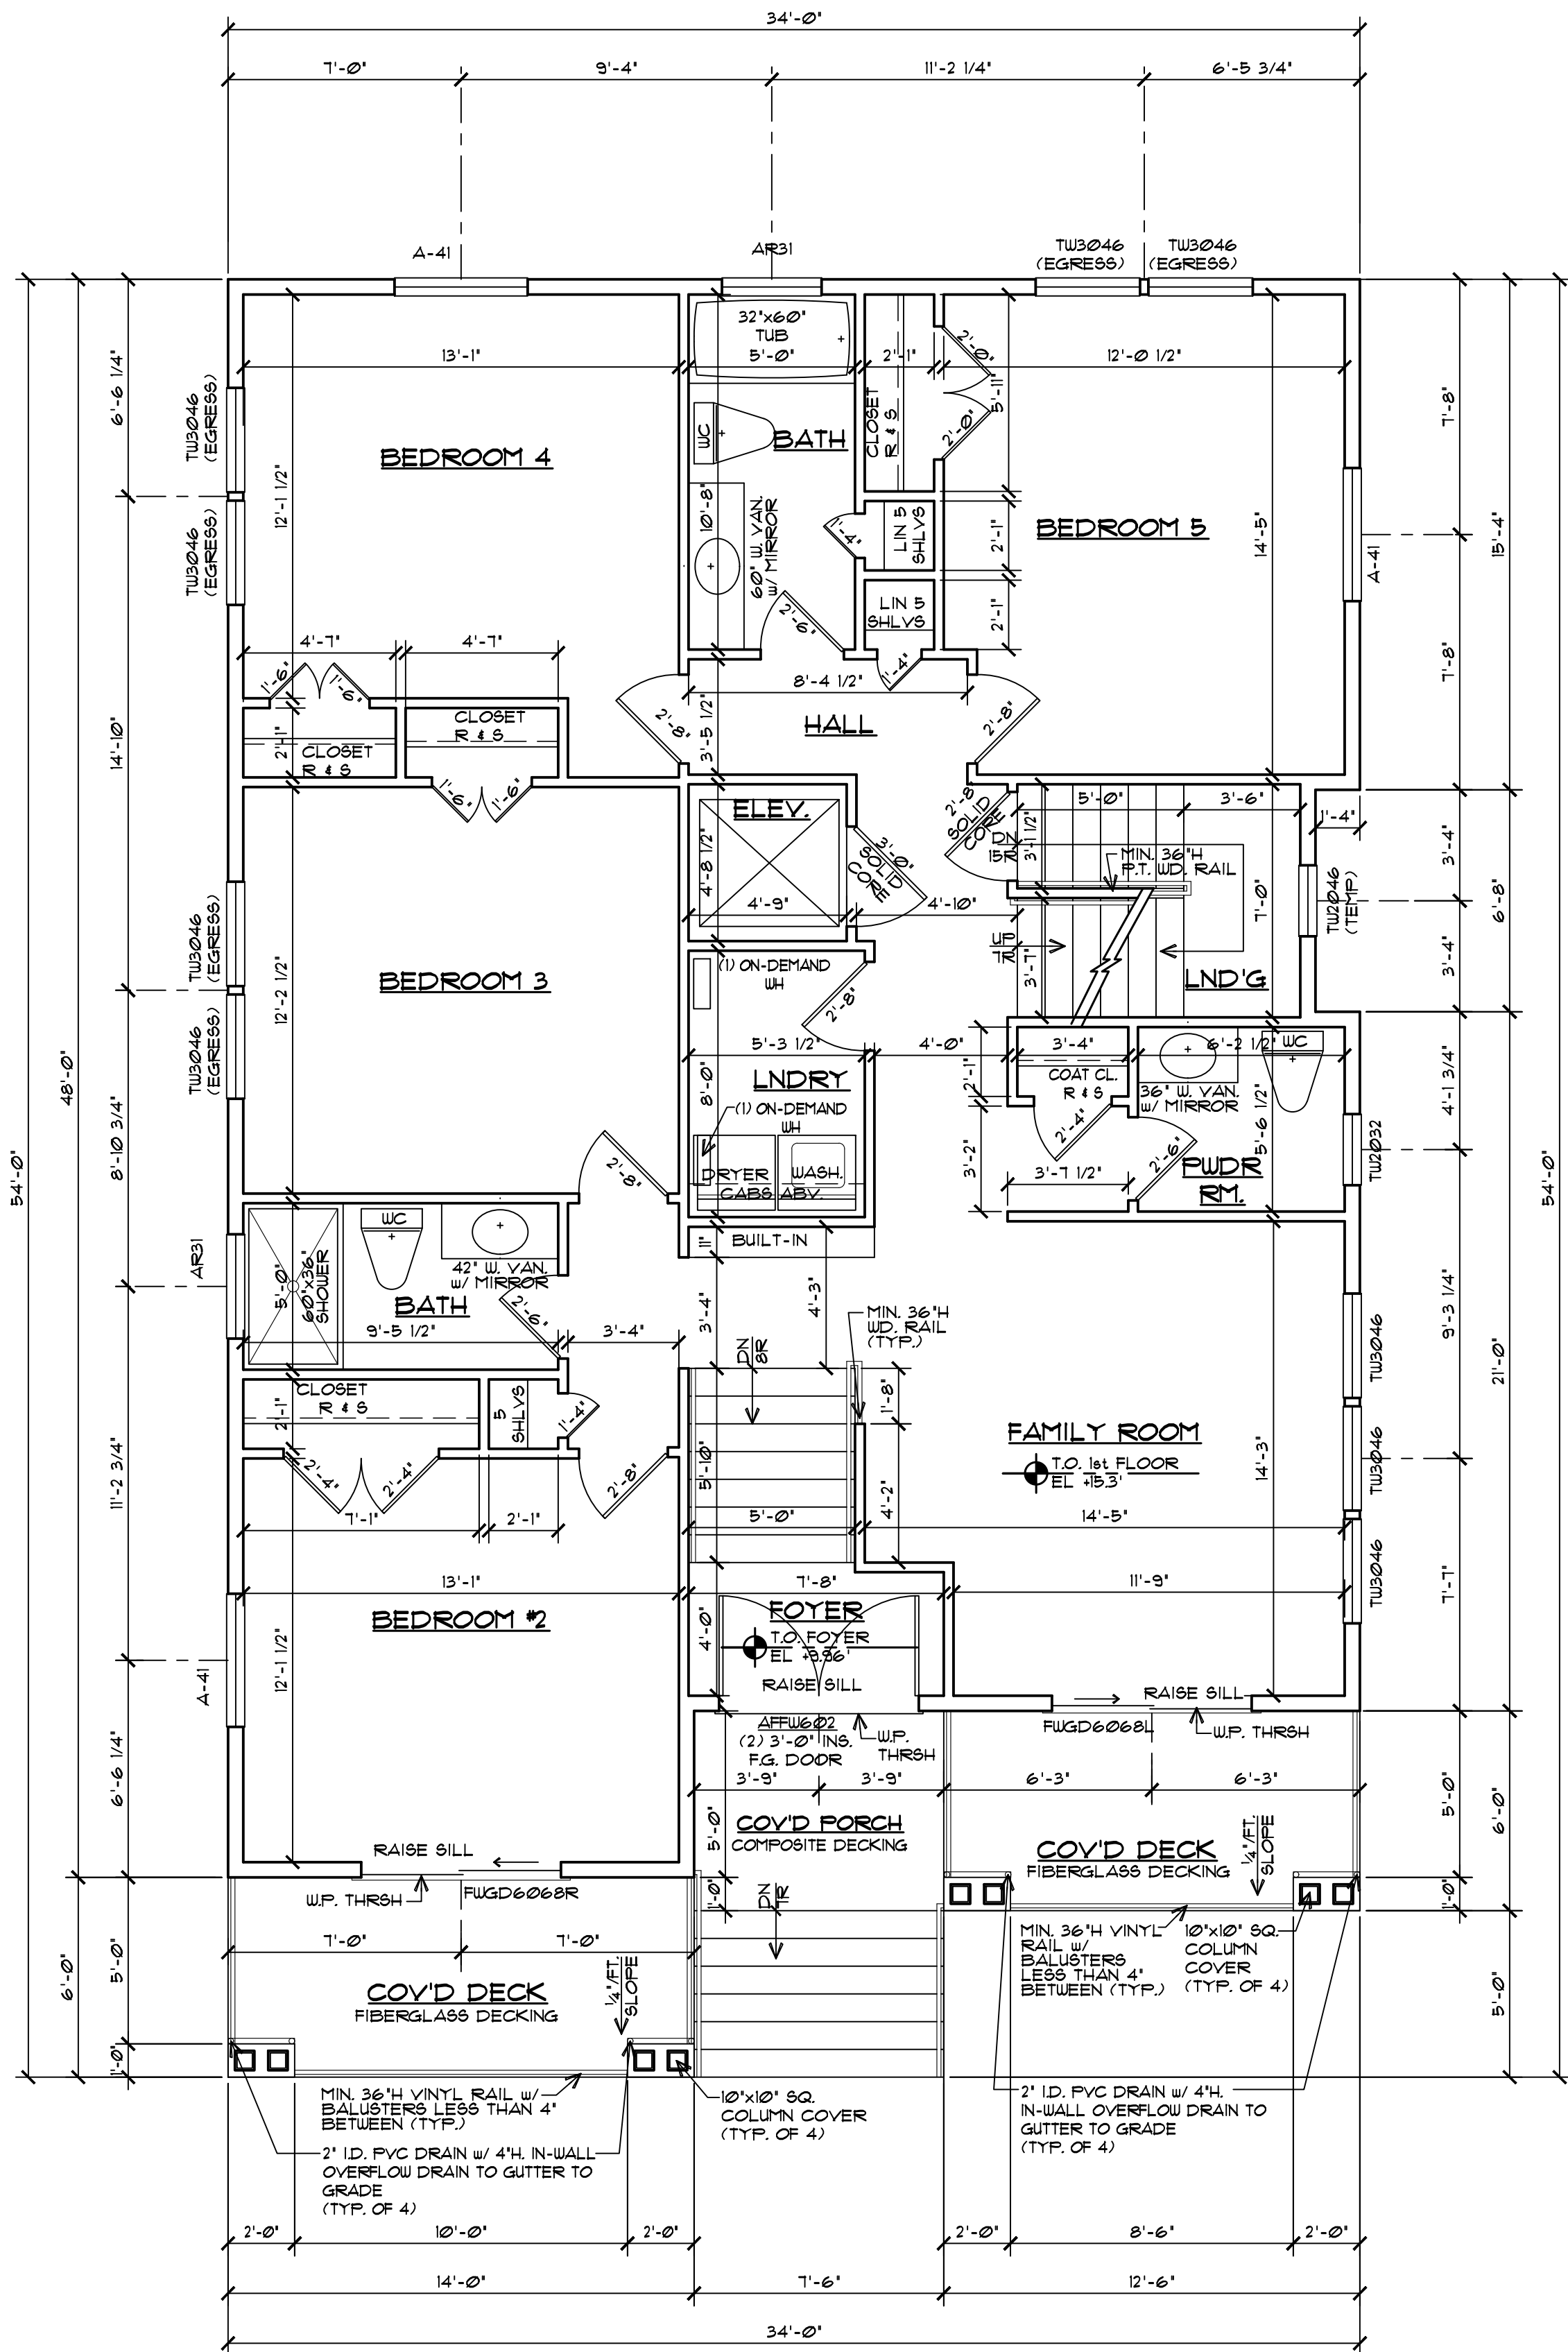

FIRST FLOOR PLAN  
1/4" = 1'-0"

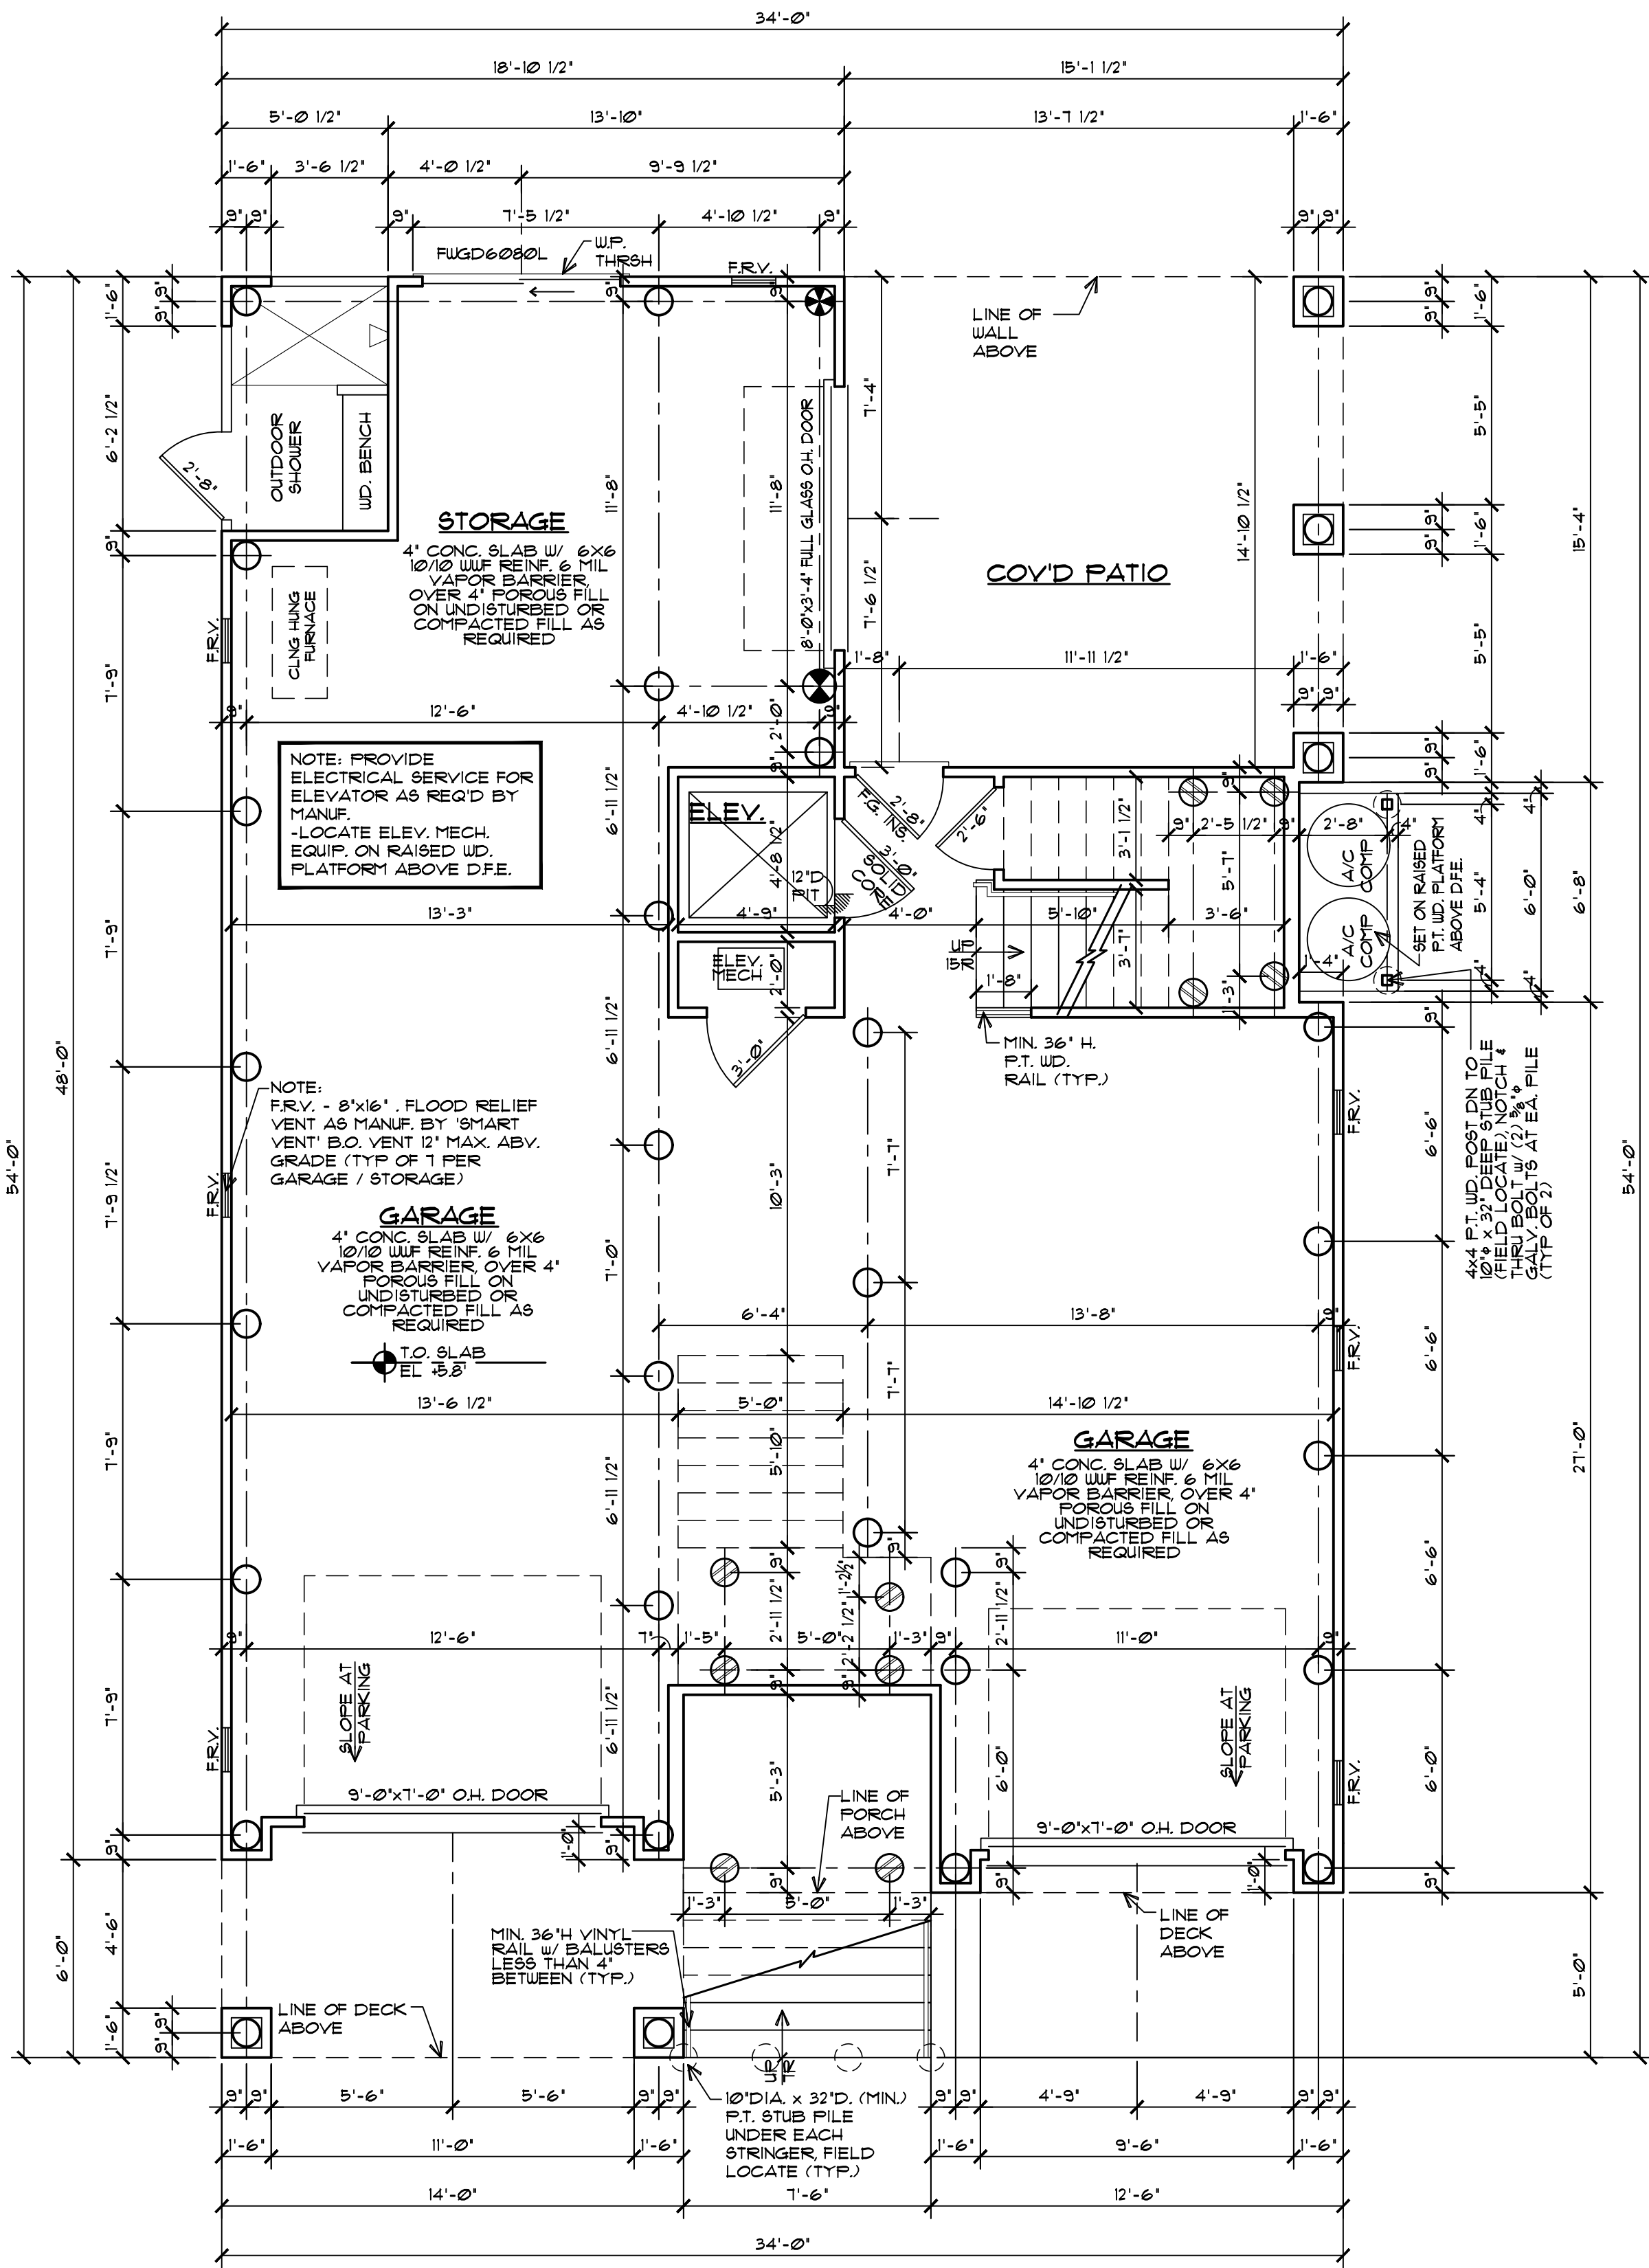

GROUND FLOOR PLAN  
1/4" = 1'-0"

| FLOOR AREA                                      |                       |
|-------------------------------------------------|-----------------------|
| TOTAL SITE AREA                                 | 6,000.0 SQFT.         |
| BUILDING COVERAGE                               | 1,116.4 SQFT. (23.6%) |
| LIVING AREAS:                                   |                       |
| FIRST FLOOR                                     | 1523.1 SQFT.          |
| SECOND FLOOR                                    | 1304.9 SQFT.          |
| TOTAL                                           | 2,828.0 SQFT.         |
| MISC. AREAS:                                    |                       |
| PORCH                                           | 315.0 SQFT.           |
| GAR / STORAGE                                   | 1313.2 SQFT.          |
| COVD PATIO                                      | 223.6 SQFT.           |
| 1ST FLR DECKS                                   | 159.0 SQFT.           |
| 2ND FLR DECKS                                   | 388.0 SQFT.           |
| ROOF DECK                                       | 331.4 SQFT.           |
| OUTDOOR SHOWER                                  | 38.9 SQFT.            |
| VOLUME                                          | 41,828.8 CUFT.        |
| NOTE: NUMBERS INDICATED ARE IN SQUARE FEET UNO. |                       |

799 Route 72, Manahawkin  
New Jersey 08050  
www.cwarchitecture.com  
(Phone) 609-597-8880  
(Fax) 609-597-5289



PASCUCCI | 375 W 6TH STREET RESIDENCE  
LOT: 8 BLOCK: 122  
BOROUGH OF SHIP BOTTOM  
OCEAN COUNTY, NEW JERSEY  
PROPOSED FLOOR PLANS

| REVISIONS |             |
|-----------|-------------|
| No.       | Description |
|           |             |
|           |             |
|           |             |

DATE  
05/24/2023



COMM. No.  
23014

DRAWN BY:  
KJS

SHEET  
BD-1  
COPYRIGHT 2023

Sarah D. Jennings, A.I.A.  
#NJ-A21771  
Please do not photocopy  
Seal Embossed



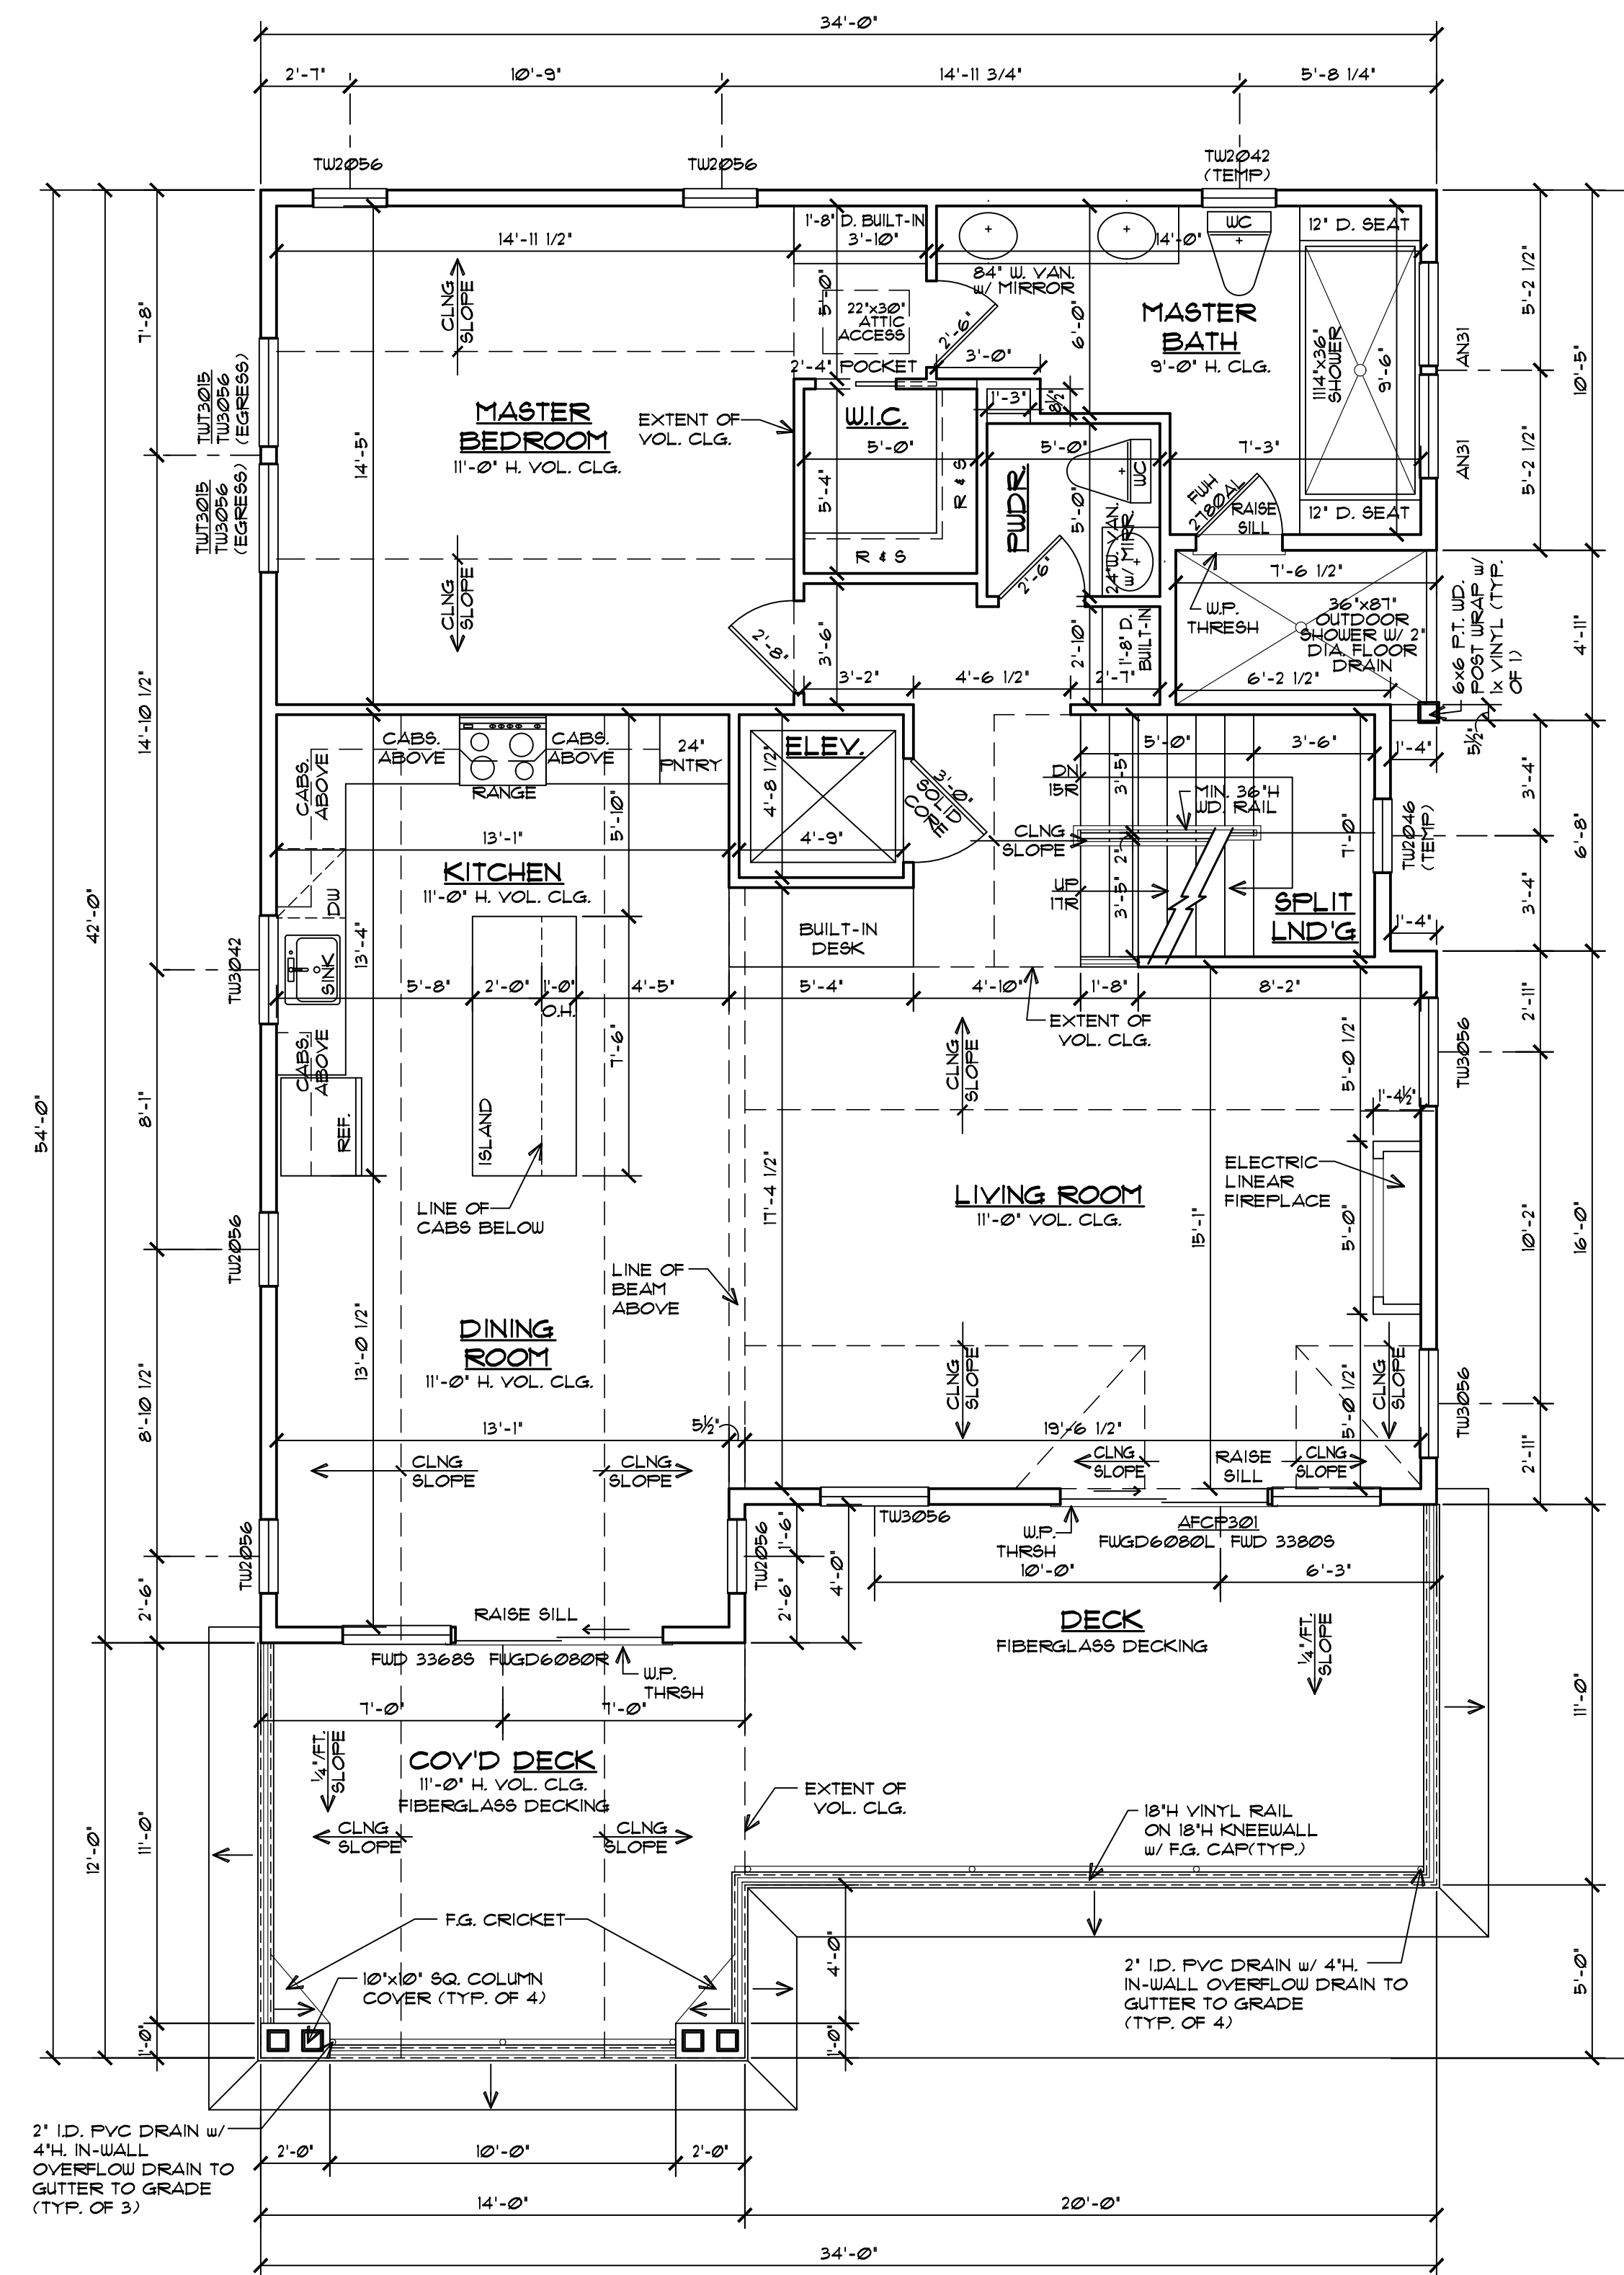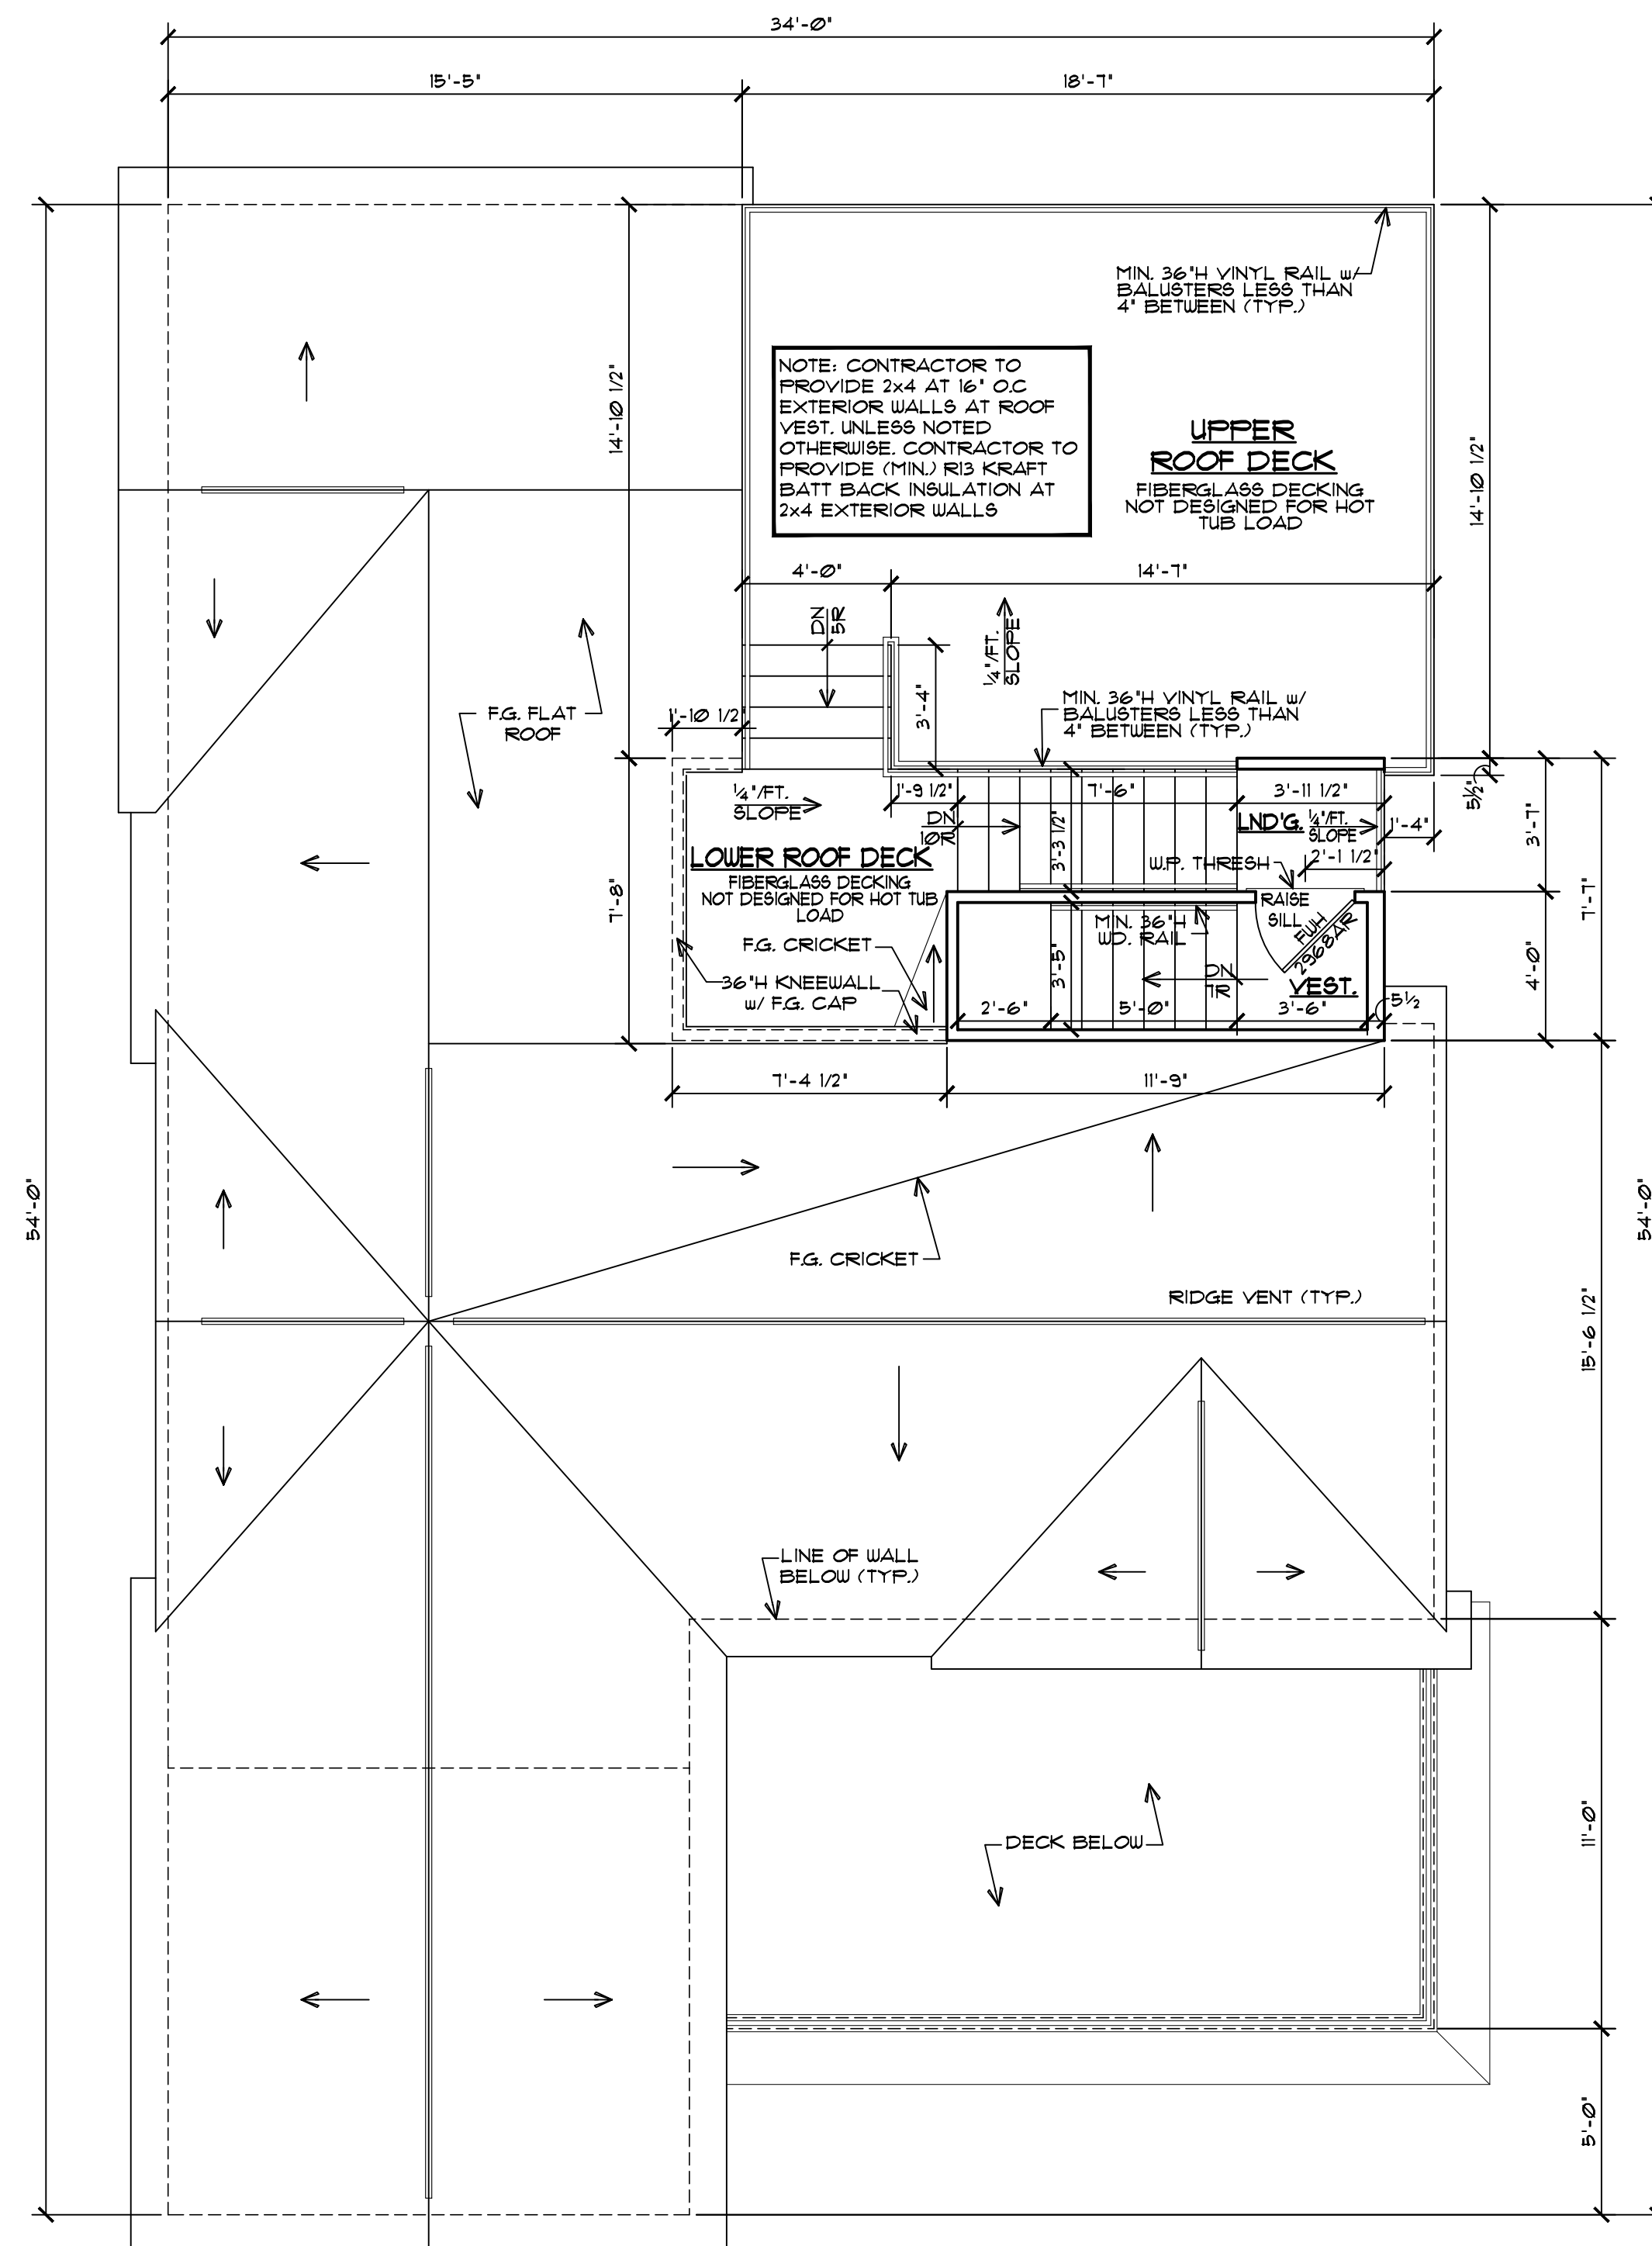

# FLOOR AREA

|                   |                          |
|-------------------|--------------------------|
| TOTAL SITE AREA   | 6,000.0 SQFT.            |
| BUILDING COVERAGE | 1,716.4 SQFT.<br>(28.6%) |

**LIVING AREAS:**

|              |                     |
|--------------|---------------------|
| FIRST FLOOR  | 1523.1 SQFT.        |
| SECOND FLOOR | 1304.9 SQFT.        |
| <b>TOTAL</b> | <b>2828.0 SQFT.</b> |


**MISC. AREAS:**

|                |                      |
|----------------|----------------------|
| PORCH          | 315.5 SQFT.          |
| GAIR / STORAGE | 1313.2 SQFT.         |
| COVD PATIO     | 225.6 SQFT.          |
| 1ST FLR DECKS  | 150.0 SQFT.          |
| 2ND FLR DECKS  | 388.0 SQFT.          |
| POOL DECK      | 331.4 SQFT.          |
| OUTDOOR SHOWER | 38.9 SQFT.           |
| <b>VOLUME</b>  | <b>41828.0 CUFT.</b> |

**NOTE: NUMBERS INDICATED ARE IN SQUARE FEET UNO.**


| REVISIONS |                  |
|-----------|------------------|
| No.       | Date Description |
|           |                  |
|           |                  |
|           |                  |
|           |                  |



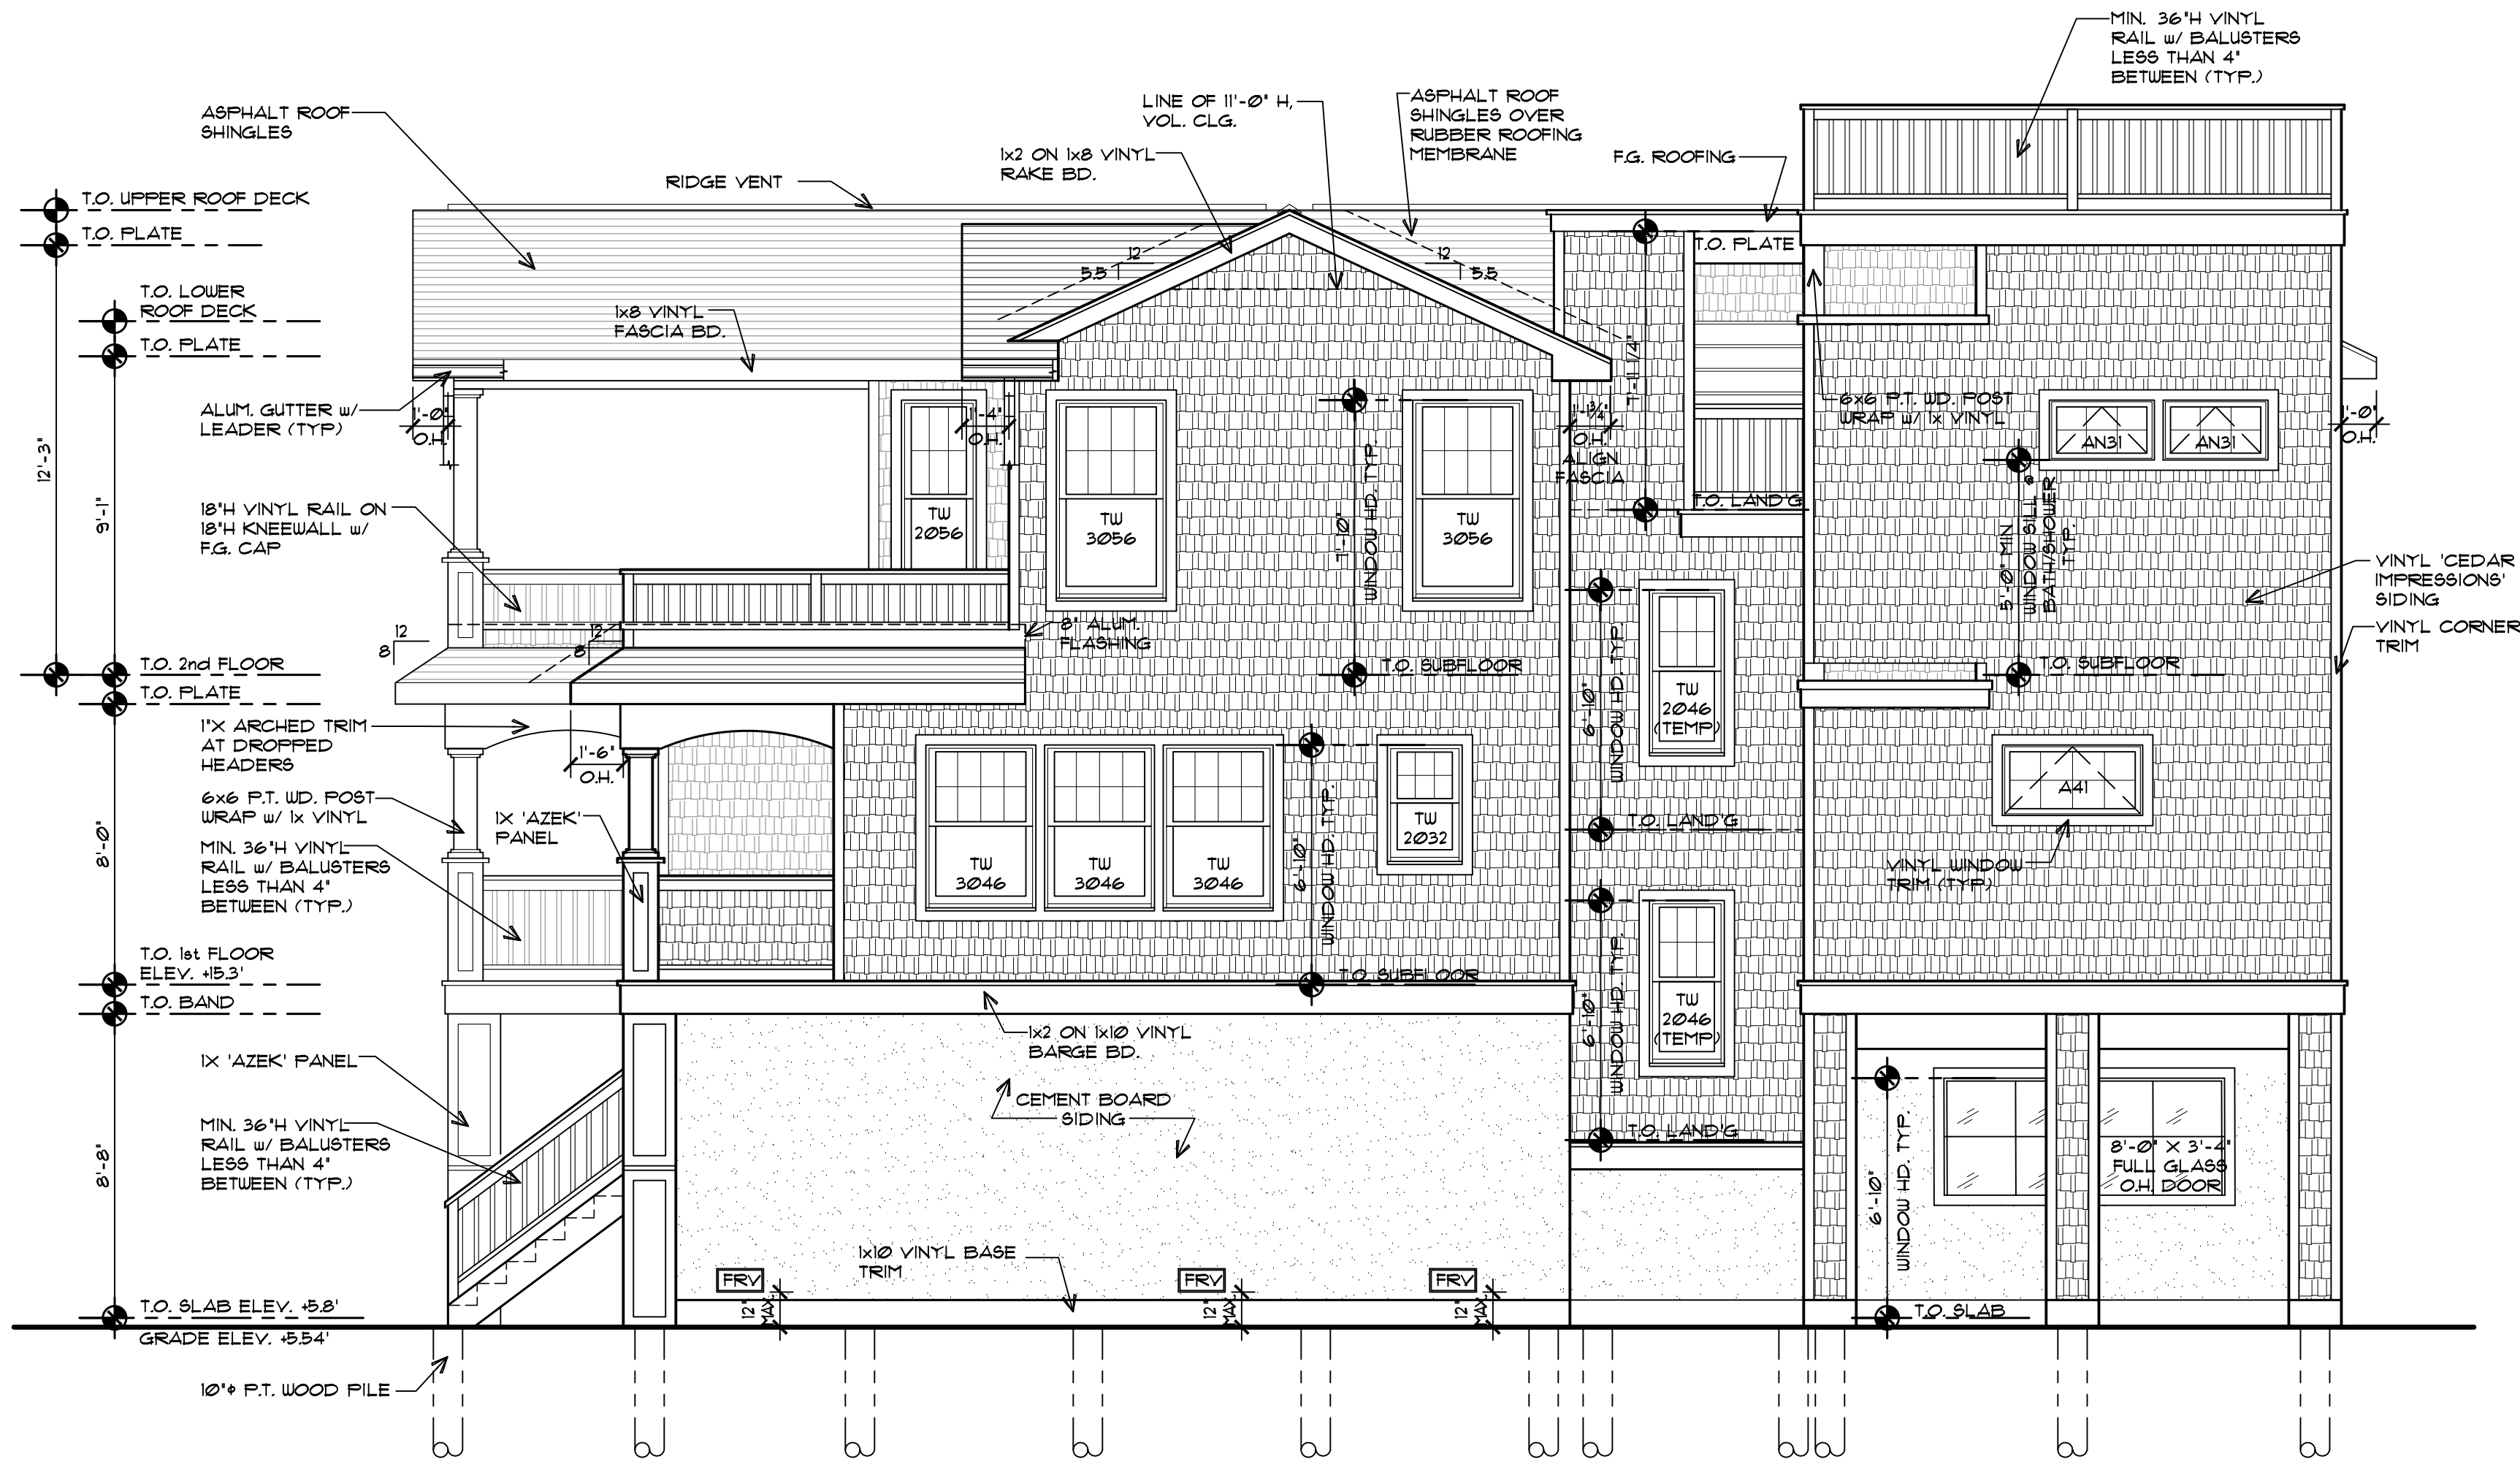


RIGHT SIDE ELEVATION (EAST SIDE)

1/4" = 1'-0"

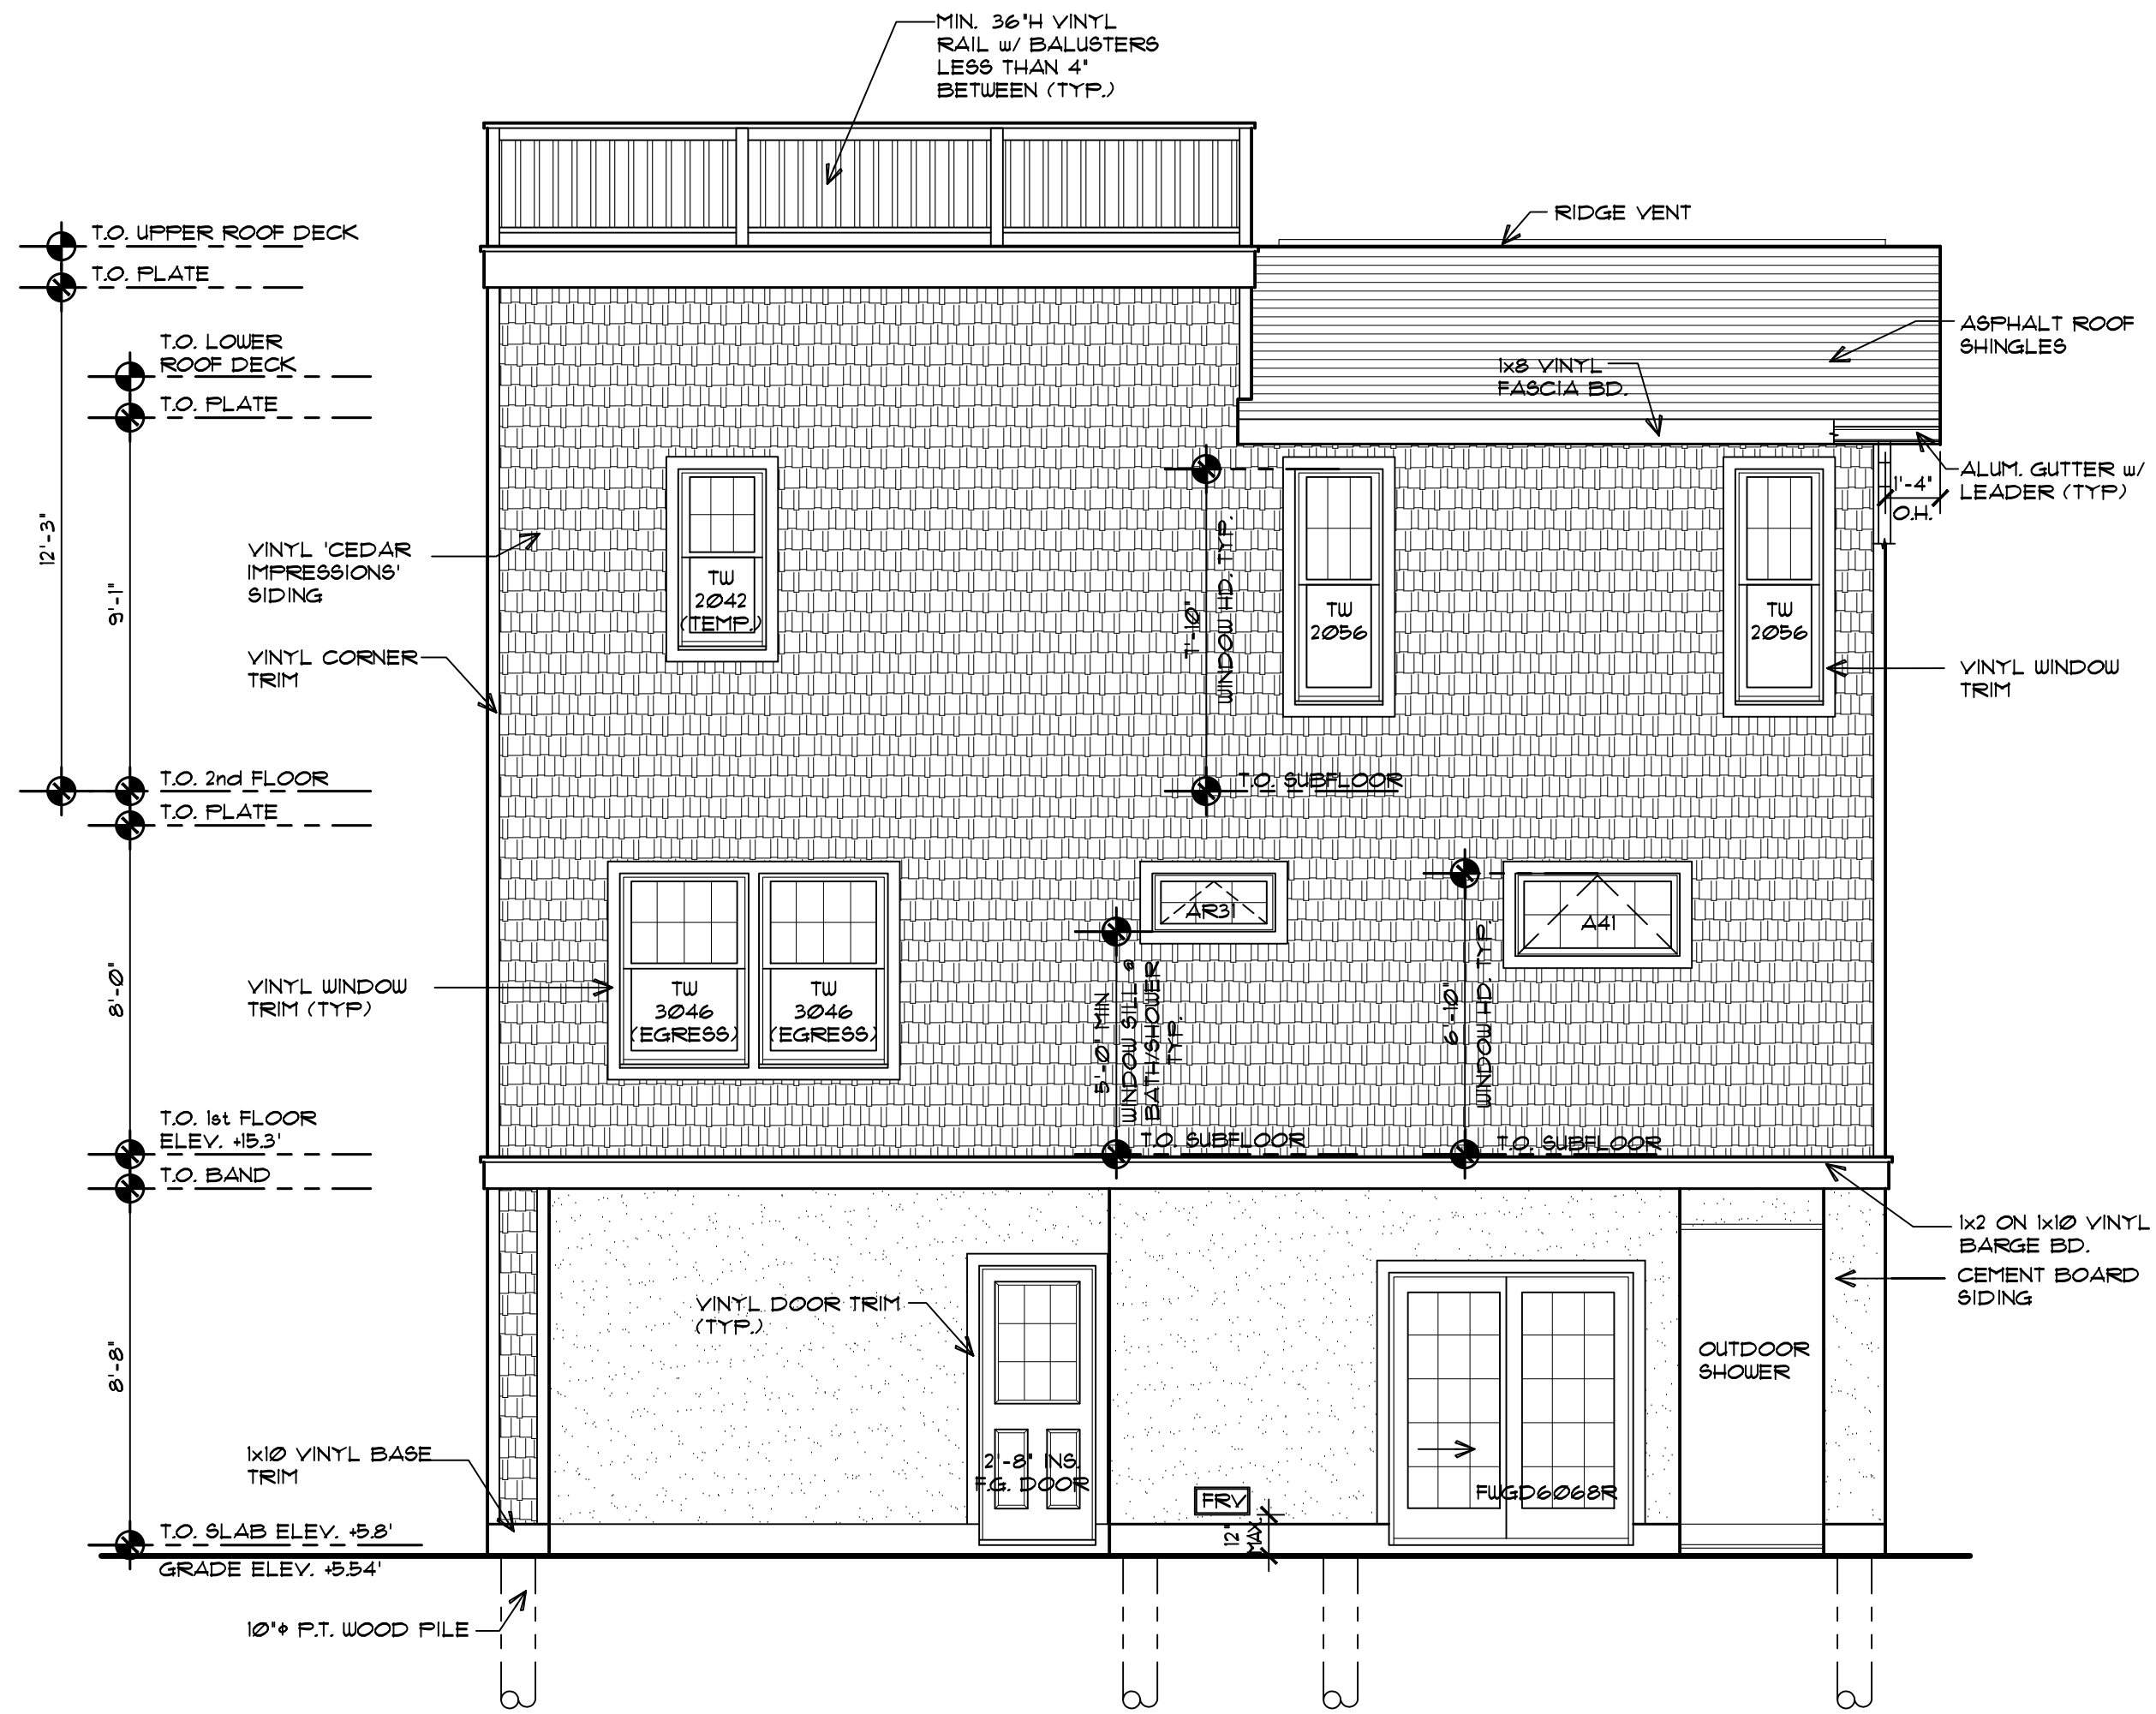


REAR ELEVATION (NORTH SIDE)

1/4" = 1'-0"

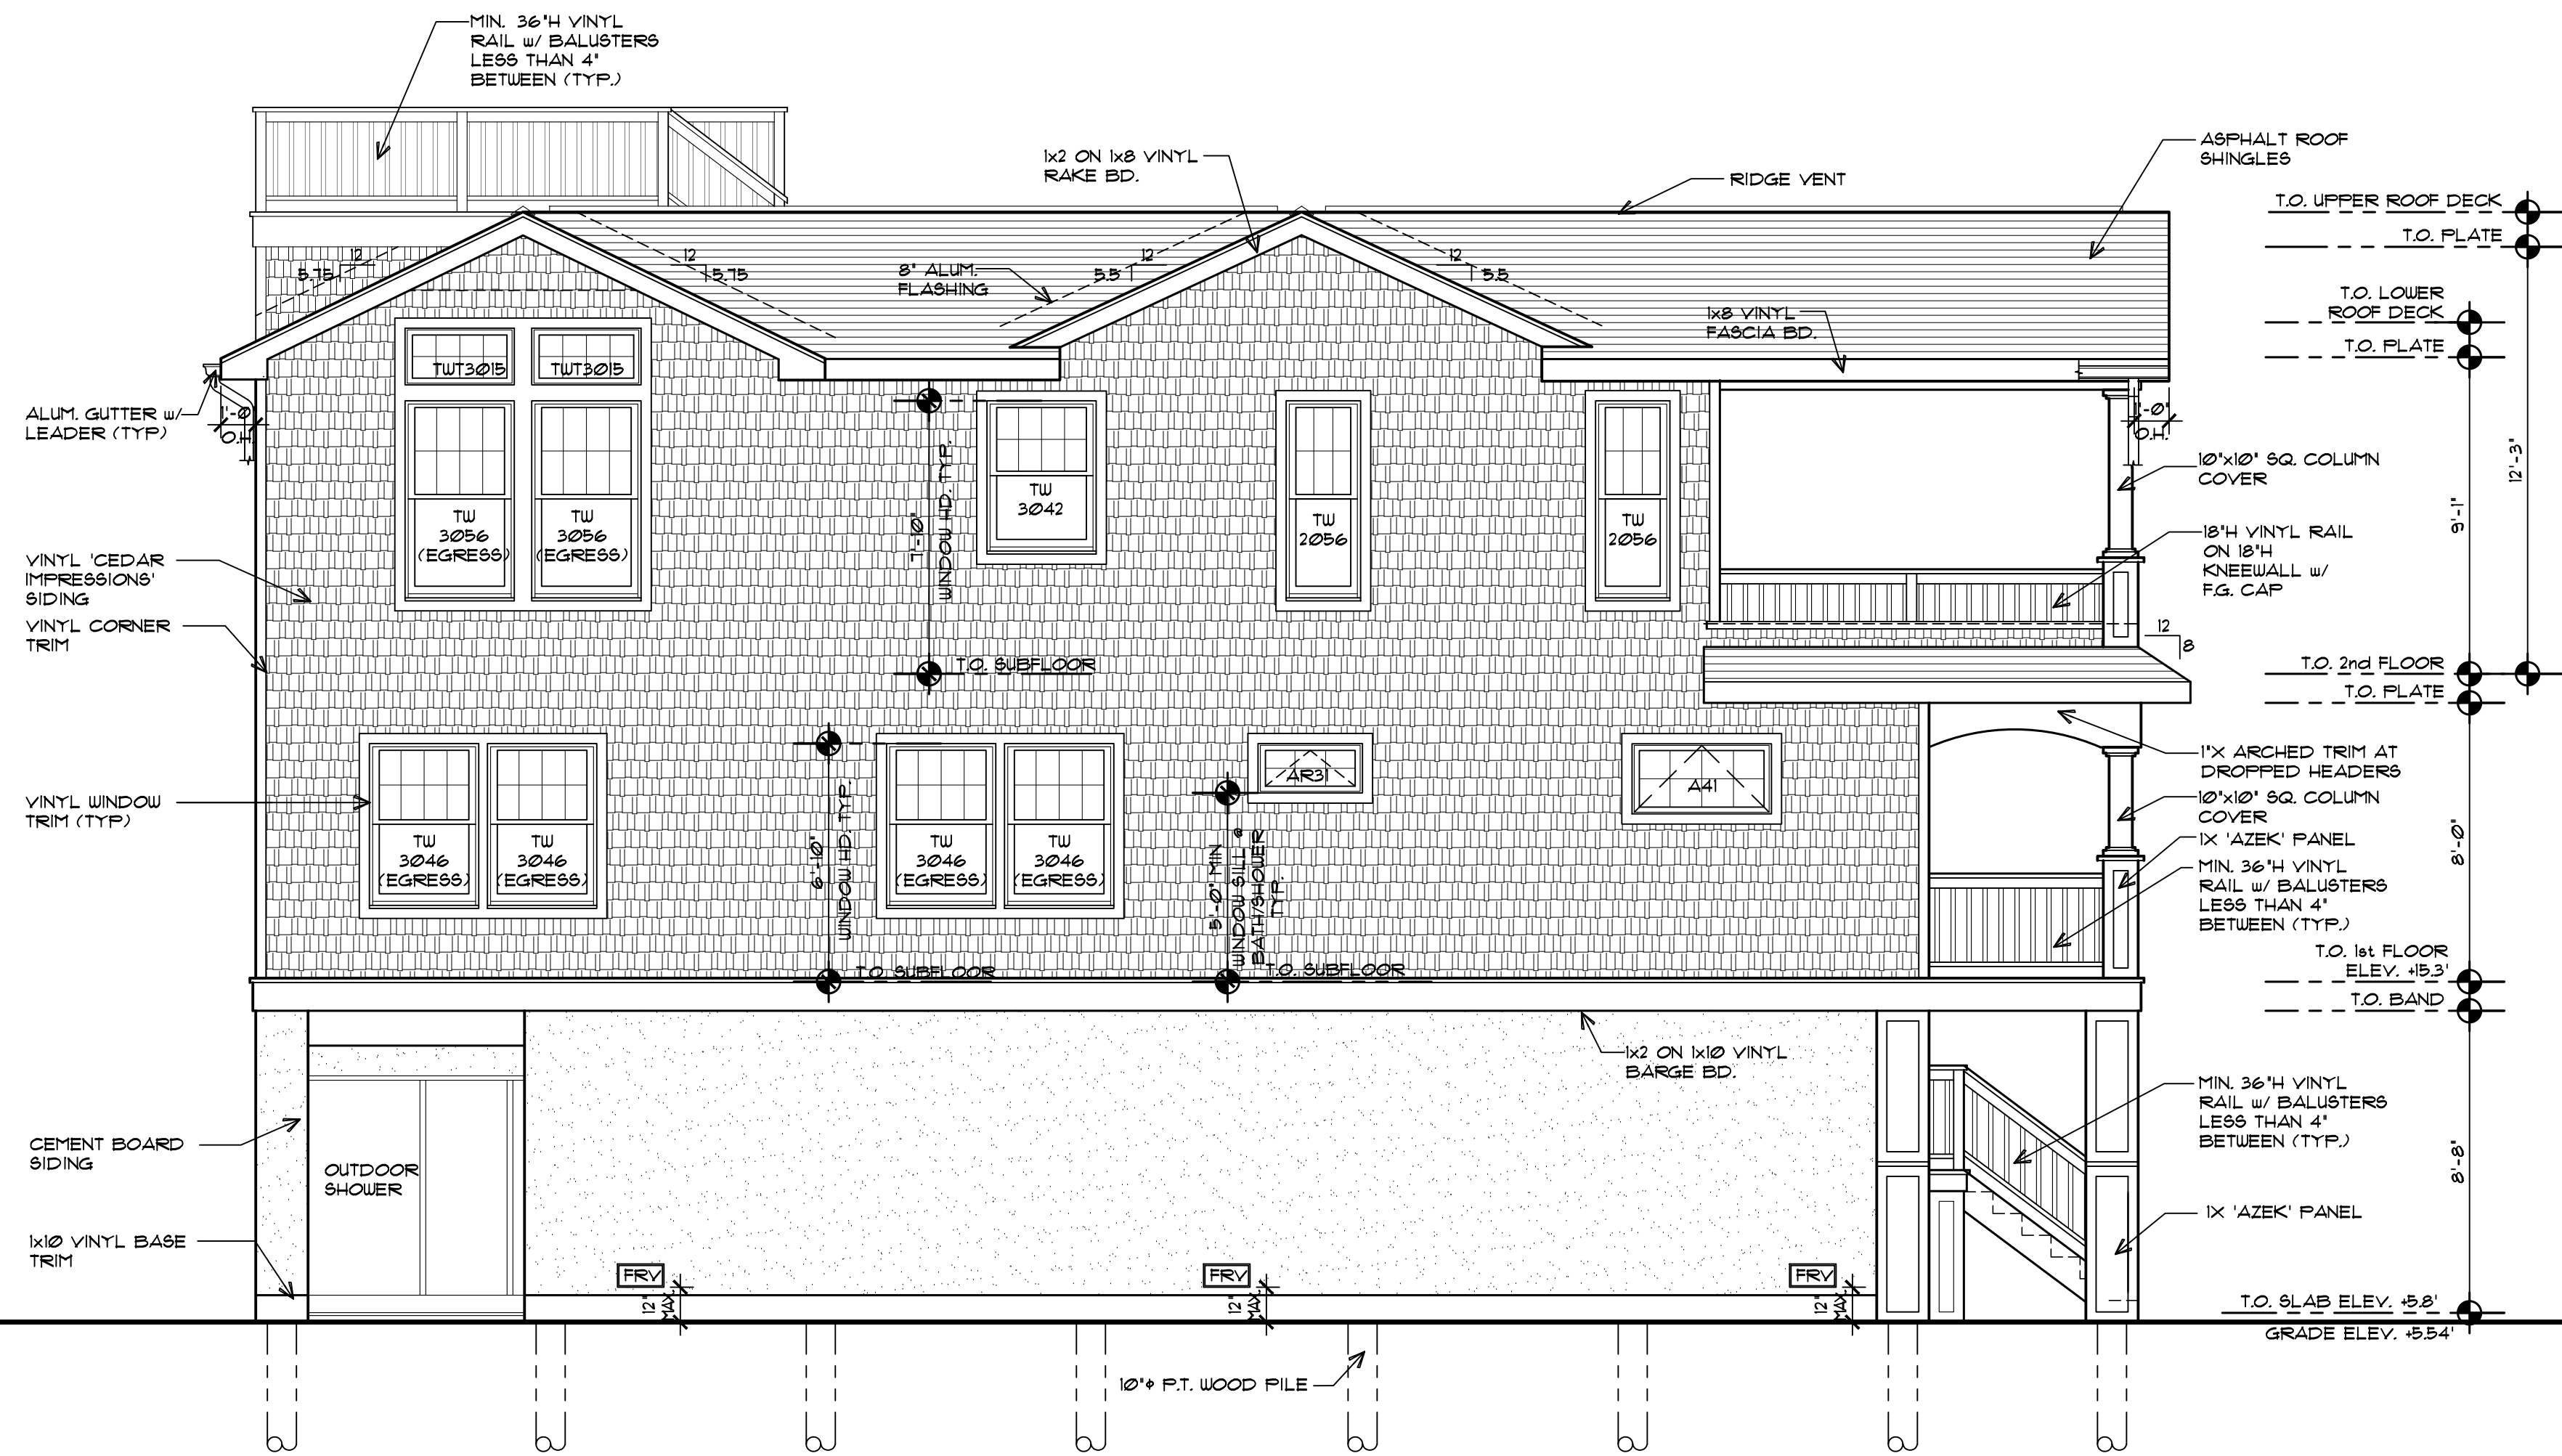

LEFT SIDE ELEVATION (WEST SIDE)

1/4" = 1'-0"

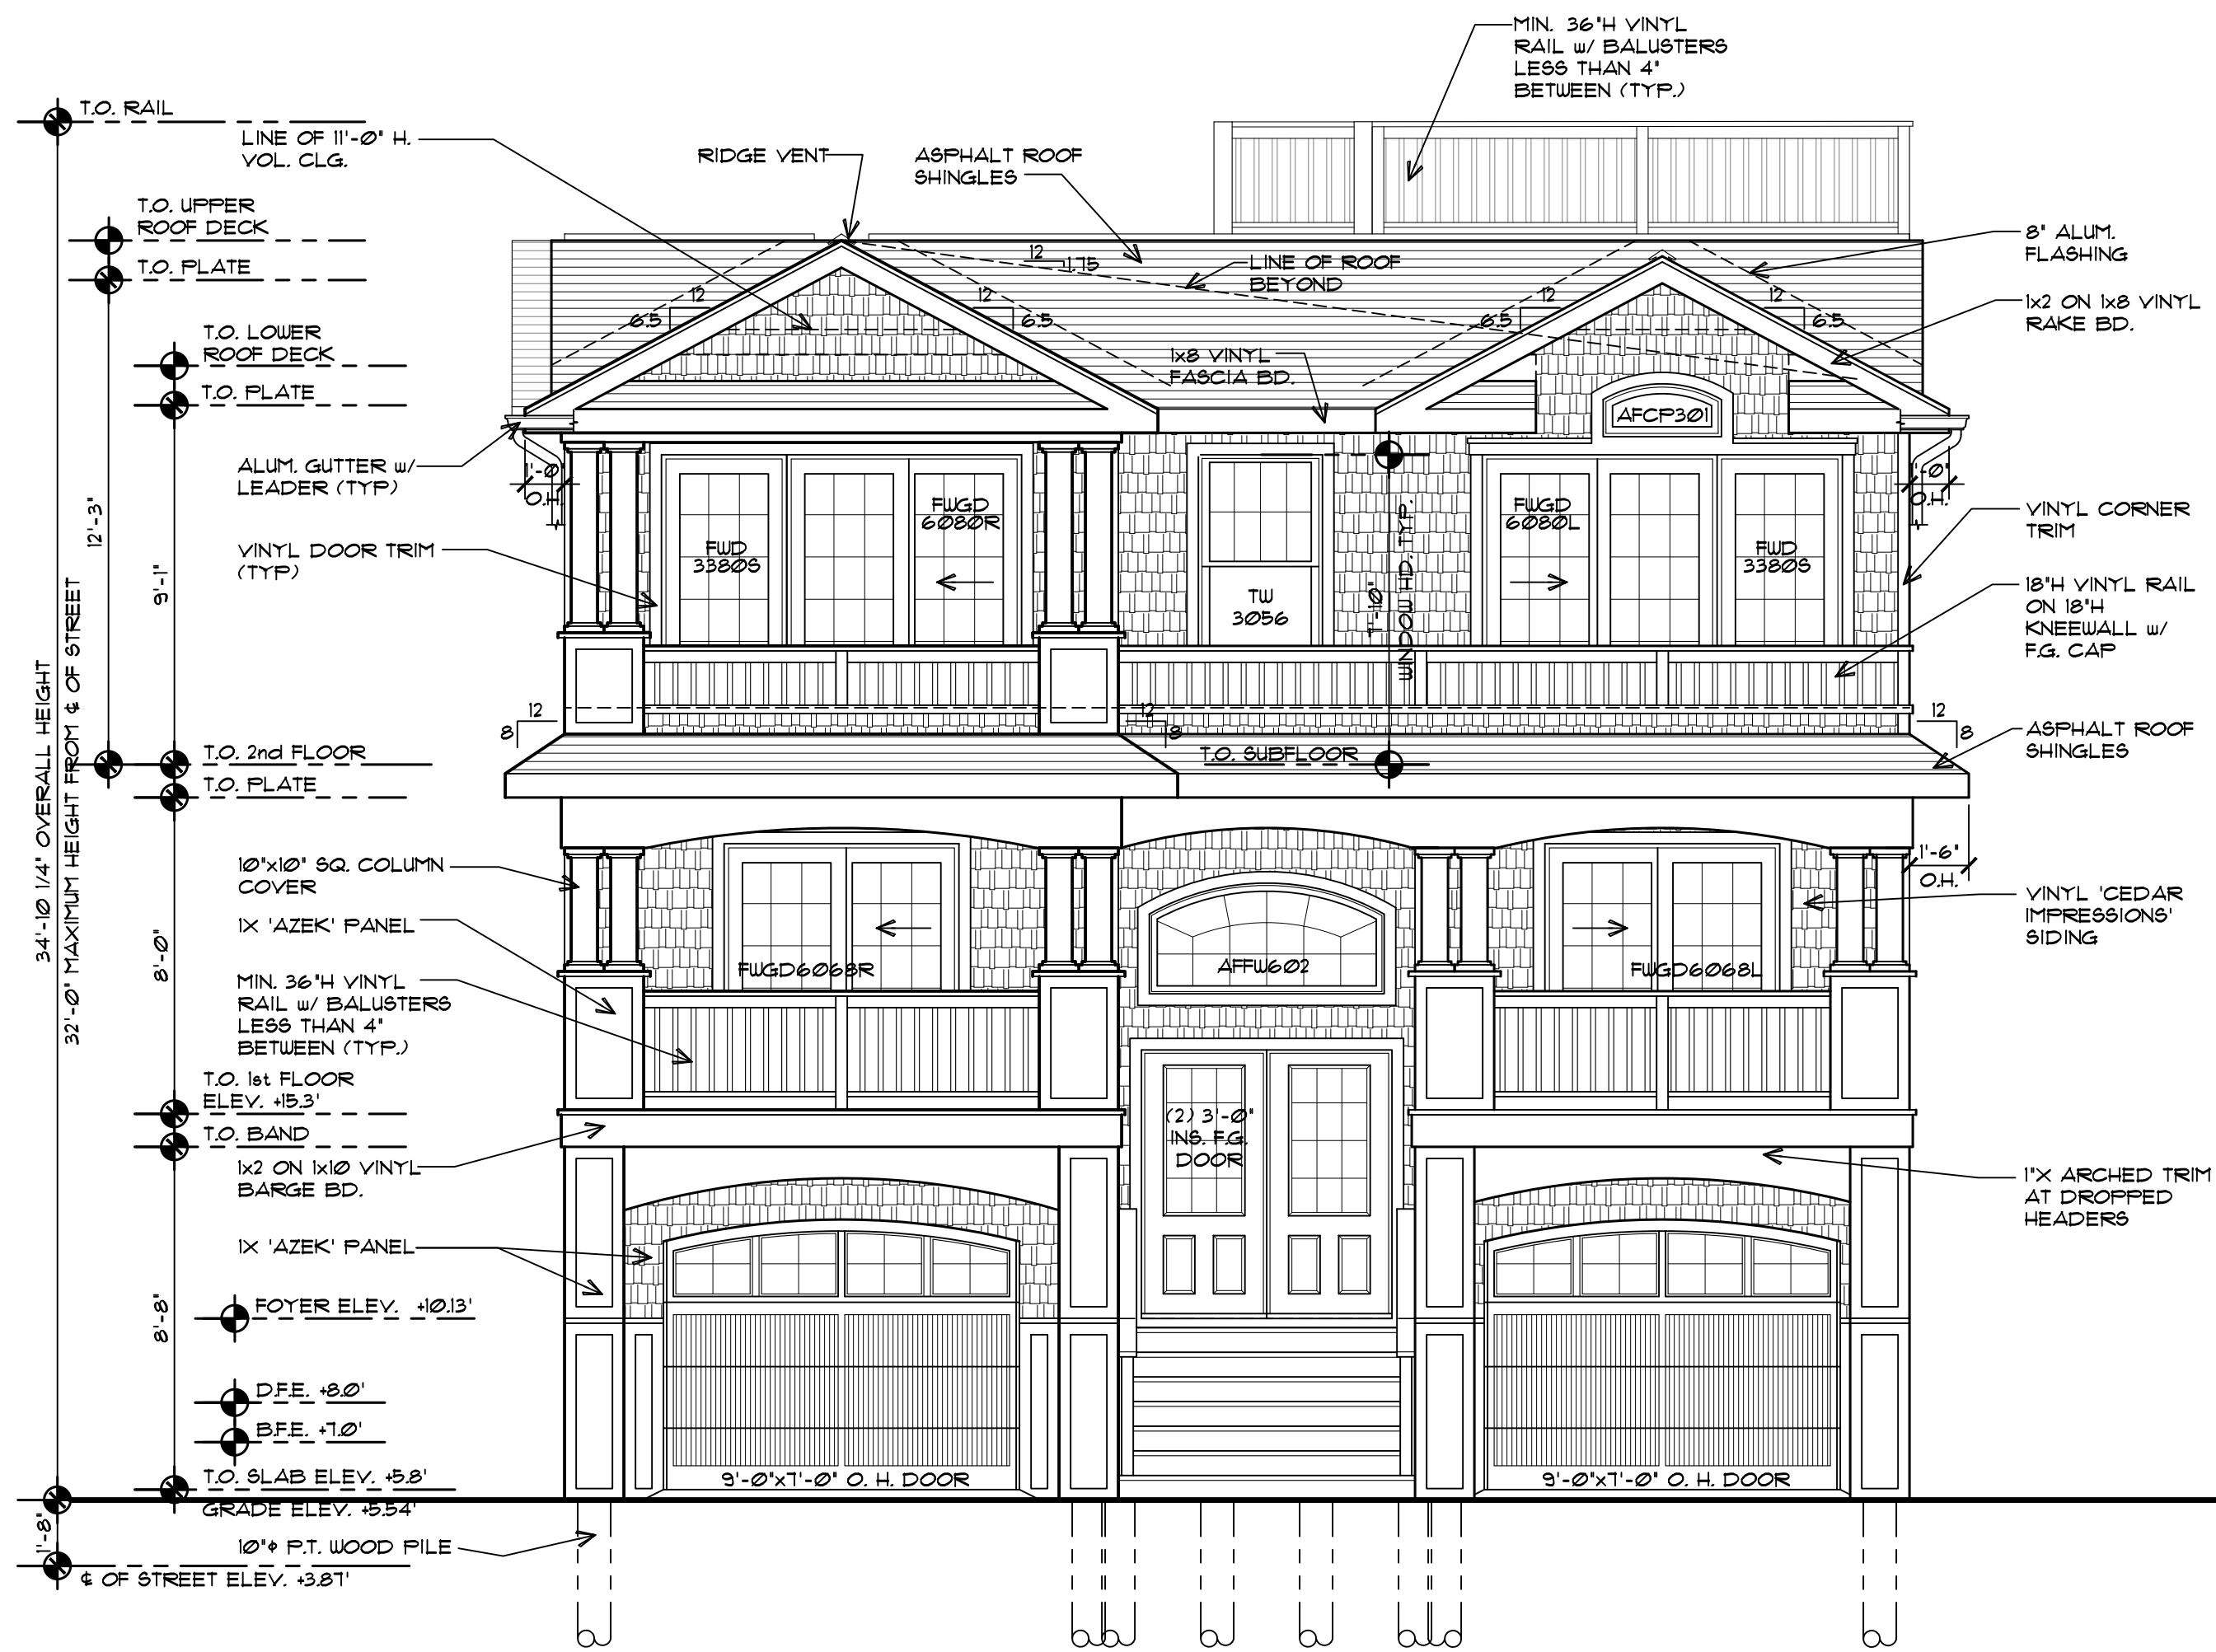

FRONT ELEVATION (SOUTH SIDE)

1/4" = 1'-0"

Sarah D. Jennings, A.I.A.  
#NJ-1421771  
Please Refer to Plans  
Scale Indicated

799 Route 72, Manahawkin  
New Jersey 08050  
www.cwarchitecture.com  
(Phone) 609-597-8880  
(Fax) 609-597-5289



PASCUCCI | 375 W 6TH STREET RESIDENCE  
LOT: 8 BLOCK: 122  
BOROUGH OF SHIP BOTTOM  
OCEAN COUNTY, NEW JERSEY  
PROPOSED ELEVATIONS

| REVISIONS |             |
|-----------|-------------|
| No.       | Description |
|           |             |
|           |             |
|           |             |

DATE  
05/24/2023

COMM. No.  
23014

DRAWN BY:  
KJS

SHEET  
**BD-3**  
COPYRIGHT 2023