

NOT TO BE USED FOR CONSTRUCTION

IT IS A VIOLATION OF LAW FOR ANY PERSON, UNLESS THEY ARE ACTING UNDER THE DIRECTION OF A LICENSED PROFESSIONAL ENGINEER, TO ALTER THIS DOCUMENT.

DRAWN BY:	CHECKED BY:	APPROVED BY:
ION	---	---
RFDS REV #:	---	

LEASE EXHIBIT


CARRIER


SHEET TITLE
OVERALL SITE PLAN

SHEET NUMBER
LE-1



OVERALL SITE PLAN

 

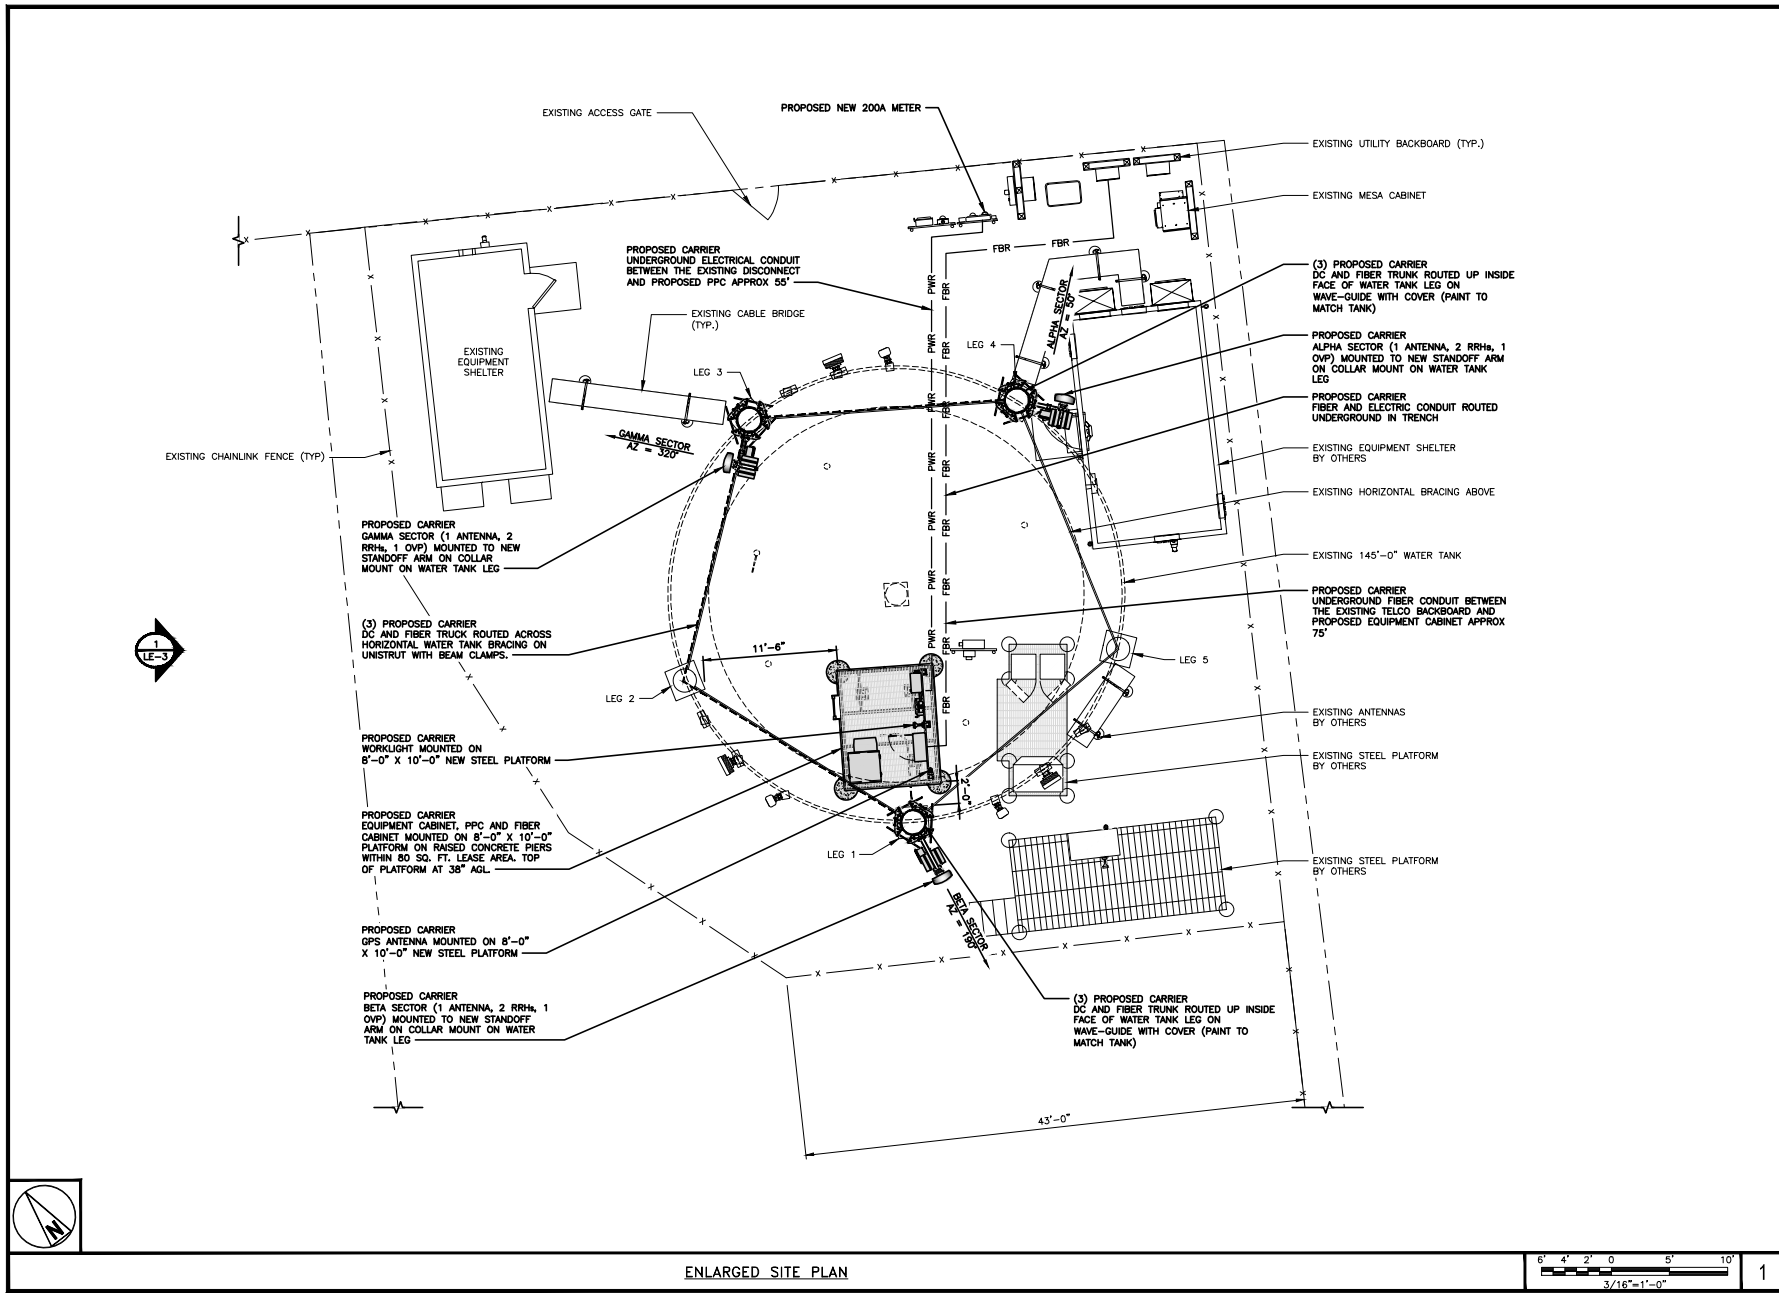

NOT TO BE USED FOR CONSTRUCTION

IT IS A VIOLATION OF LAW FOR ANY PERSON, UNLESS THEY ARE ACTING UNDER THE DIRECTION OF A LICENSED PROFESSIONAL ENGINEER, TO ALTER THIS DOCUMENT.

DRAWN BY: _____ CHECKED BY: _____ APPROVED BY: _____

ION: ---

RFDS REV #: ---

LEASE EXHIBIT

CARRIER

SHEET TITLE

ENLARGED SITE PLAN

SHEET NUMBER

LE-2

ENLARGED SITE PLAN

