

seed/signature

ANTHONY SIRIZZOTI, A.I.A., D.B.I.A., LEED AP
 REGISTERED ARCHITECT
 N.J. LIC. 21400983200
 P.E. LIC. 95-0007907
 P.A. LIC. R4494827

consultants

Item	date
CLIENT REVIEW	12-15-22
CLIENT REVIEW	1-25-23
PLANNING BOARD	10-27-22

drawn by: _____ checked by: _____


project name
WAINWRIGHT AMUSEMENTS
LLC

project location
702 LONG BEACH BLVD
SHIP BOTTOM, NJ 08008

PROJECT # 2022-033

sheet title
VANILLA BOX - FIRST FLOOR
PLAN

A-1

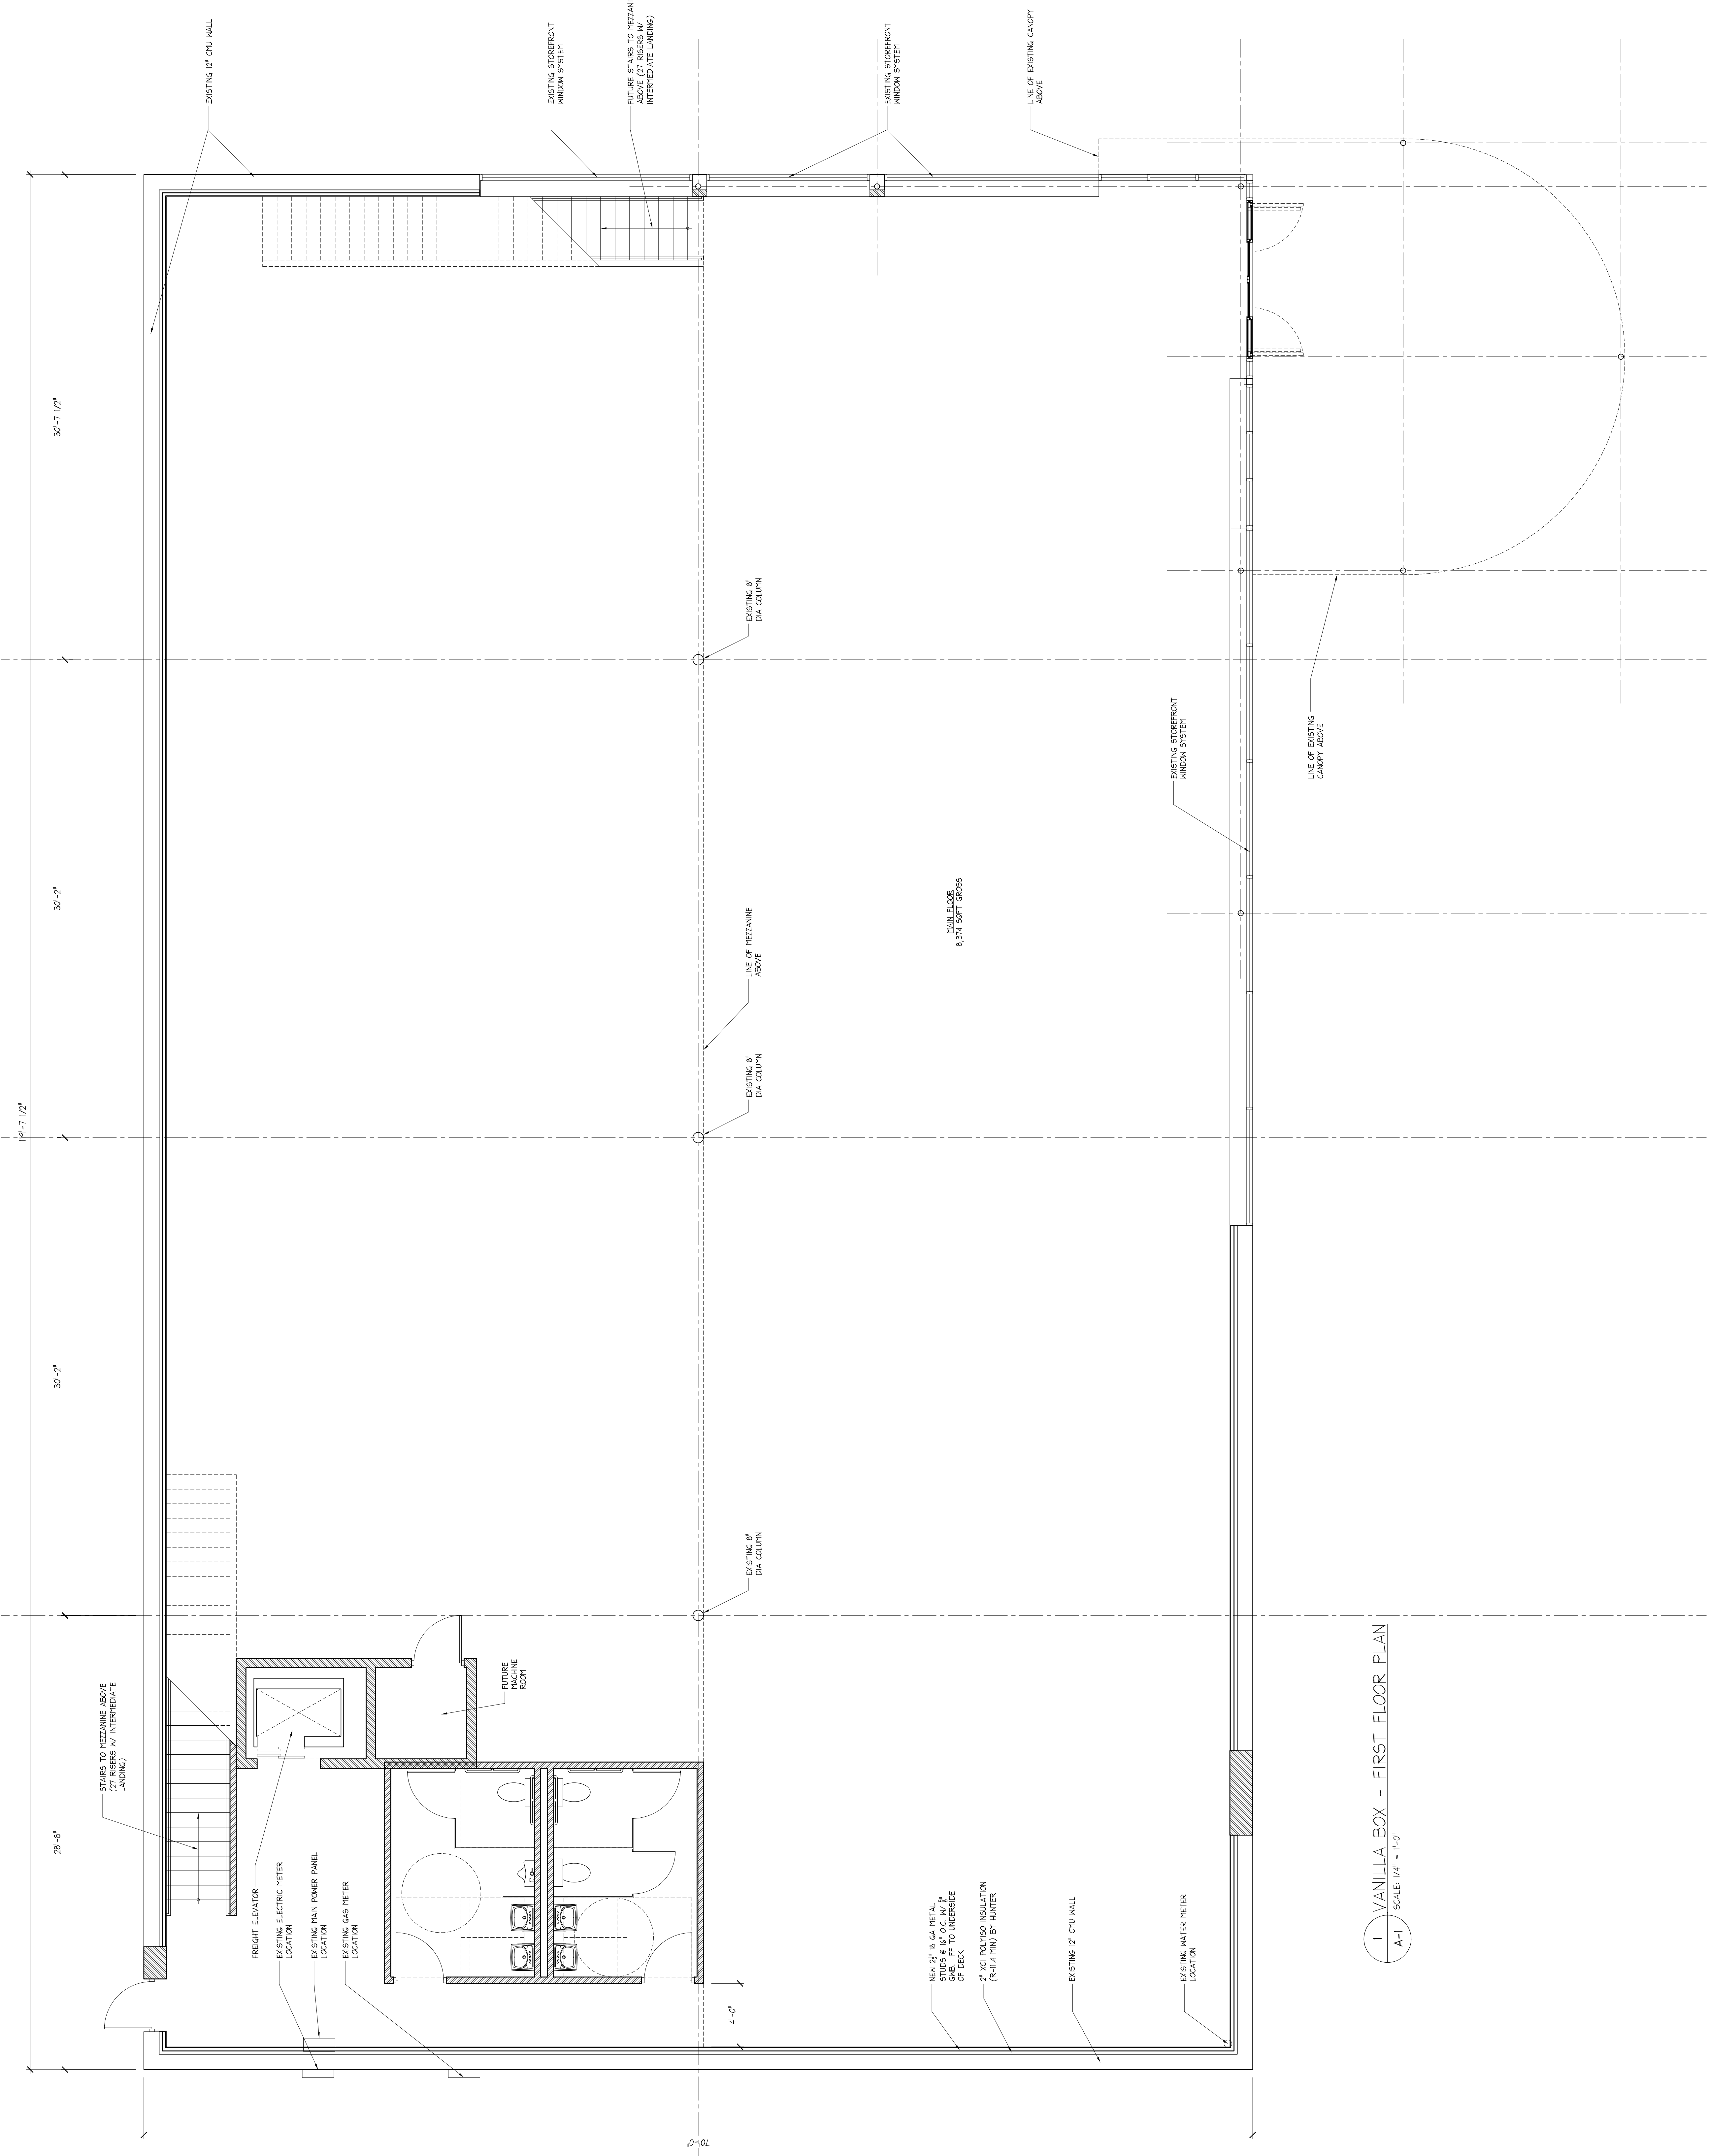

1 VANILLA BOX - FIRST FLOOR PLAN
 A-1 SCALE: 1/4" = 1'-0"

seal/signature

ANTHONY SIRIZZOTTI, A.I.A., D.B.I.A., LEED AP
REGISTERED ARCHITECT
N.J. LIC. 21A00098300
P.E. LIC. 0000000000
P.A. LIC. R4494887 ANTHONY SIRIZZOTTI, A.I.A., D.B.I.A.

consultants

Item	date
CLIENT REVIEW	12-15-22
CLIENT REVIEW	1-25-23
PLANNING BOARD	10-27-22

drawn by: _____ checked by: _____

Project name

WAINWRIGHT AMUSEMENTS LLC

Project location


702 LONG BEACH BLVD
SHIP BOTTOM, NJ 08008

PROJECT # 2022-033

Sheet title

VANILLA BOX - SECOND FLOOR PLAN

A-1.1

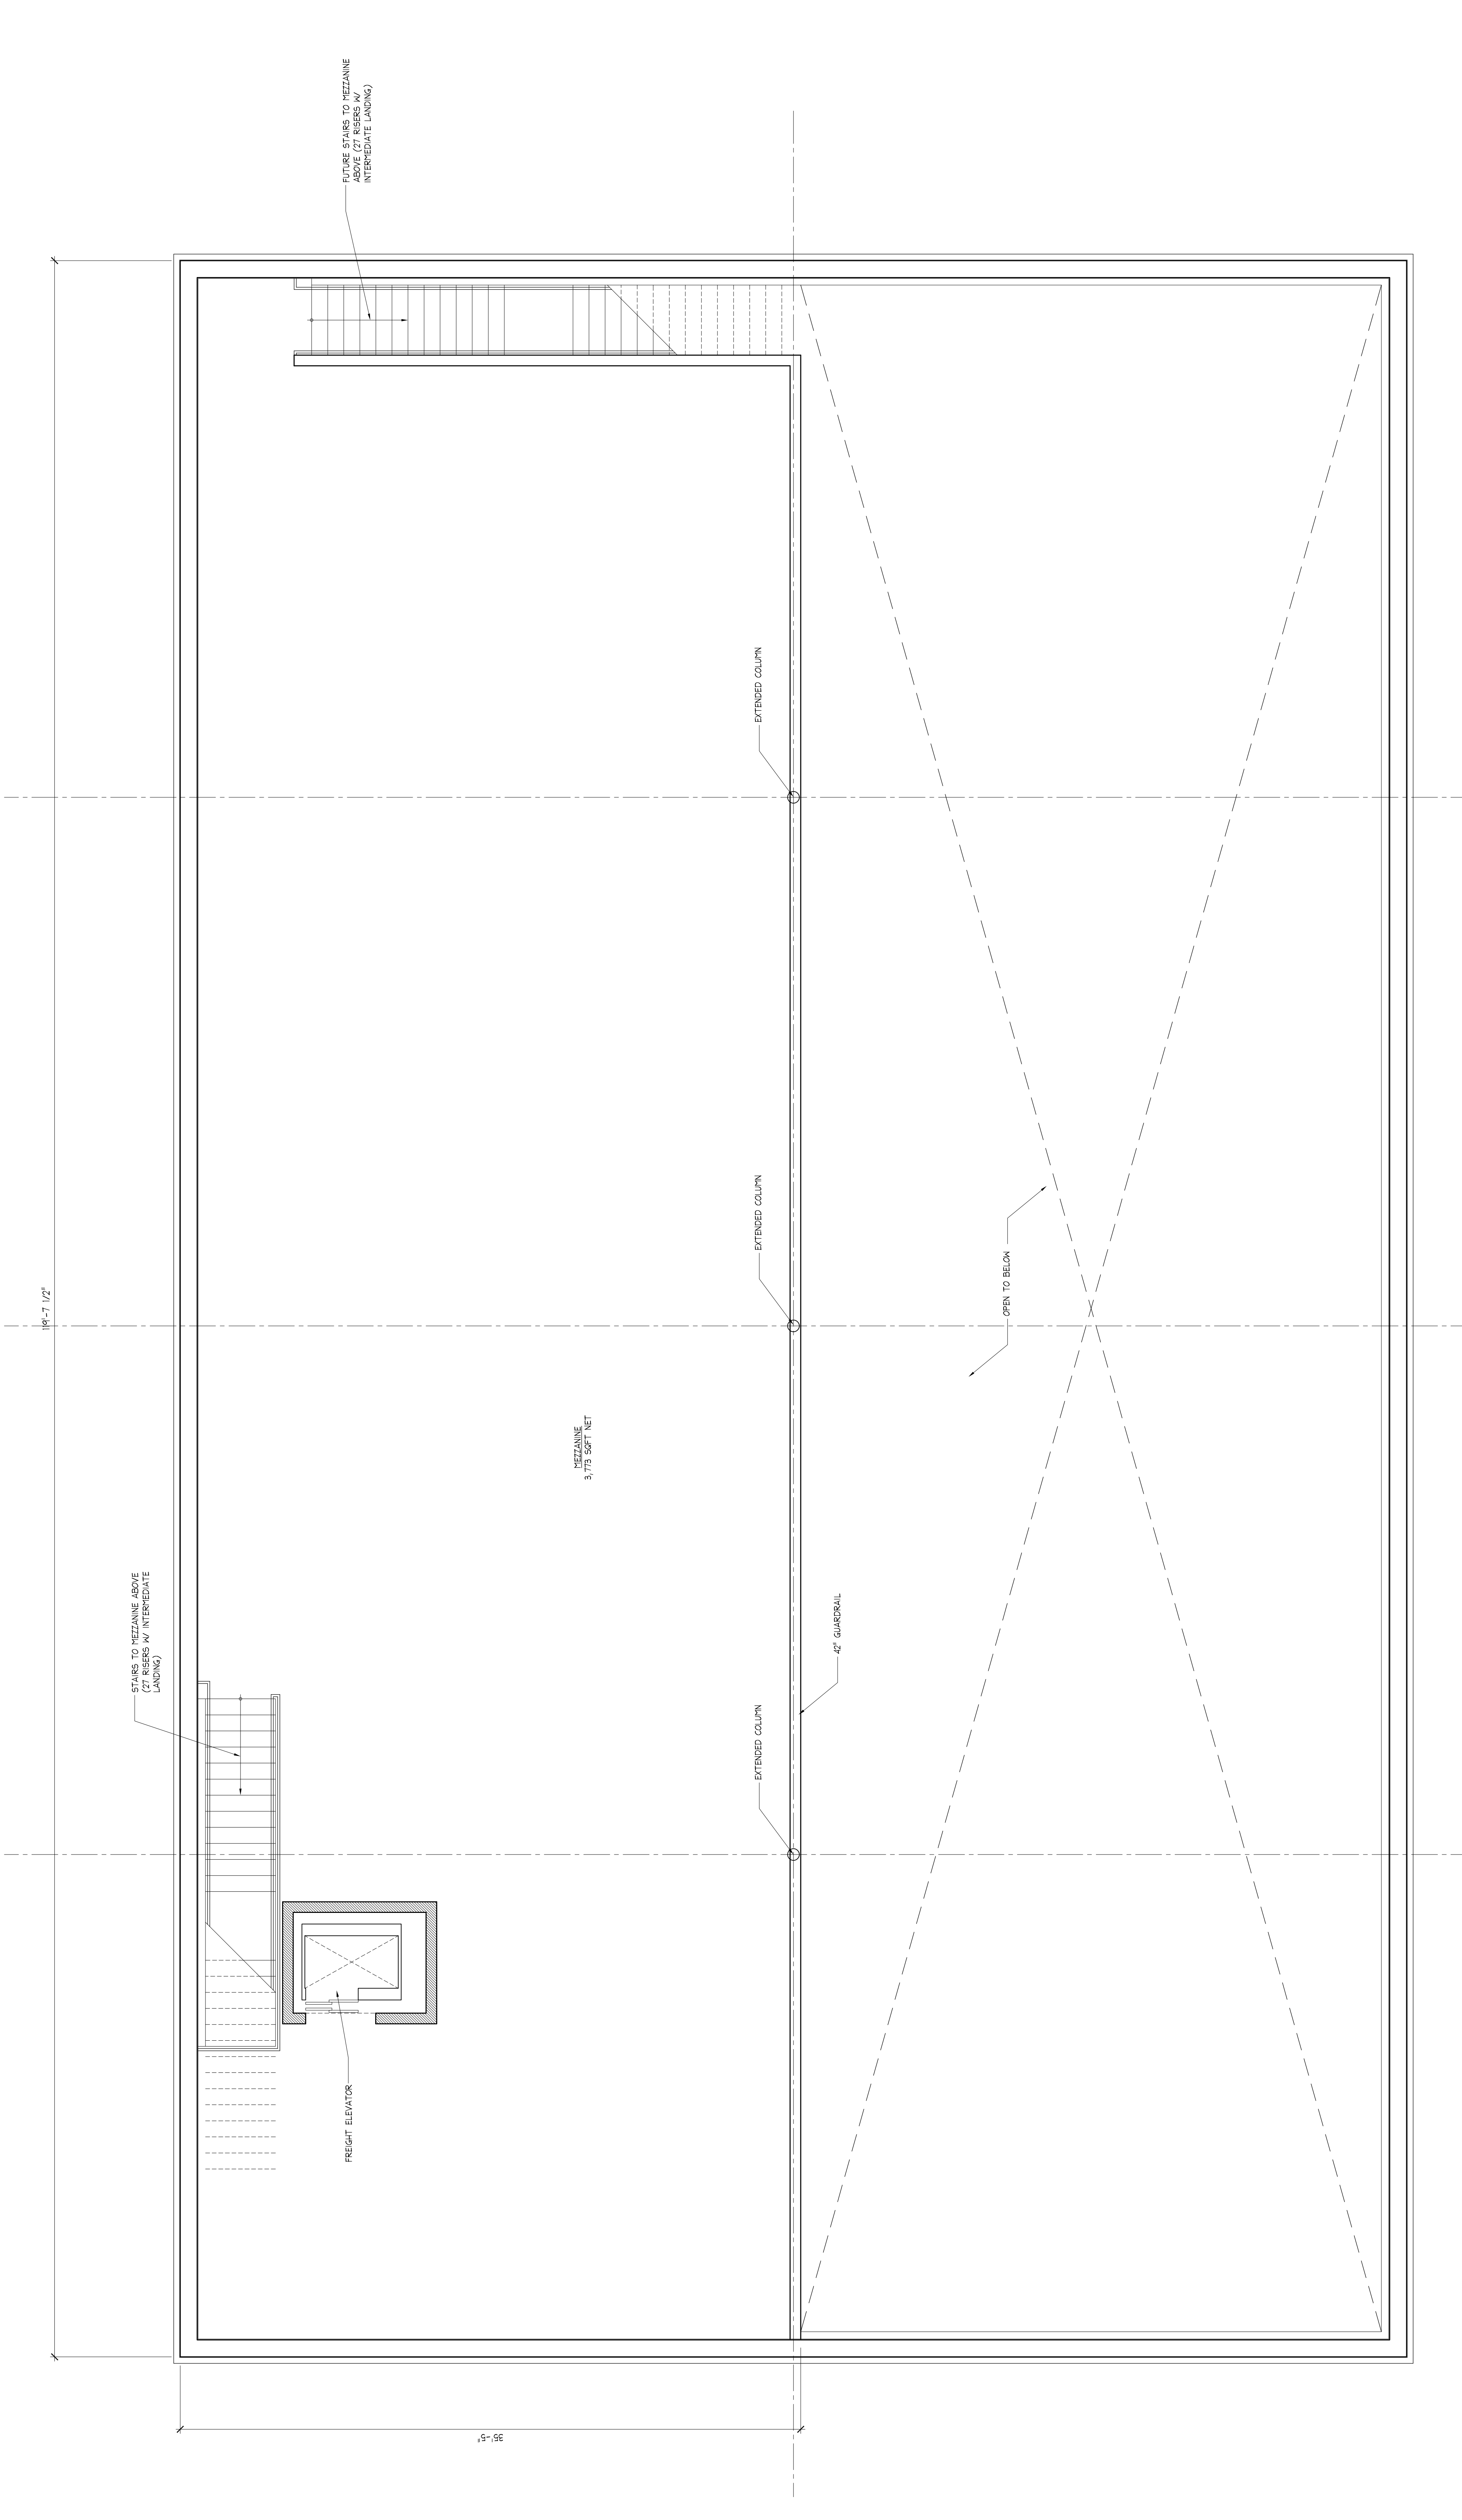

1 VANILLA BOX - SECOND FLOOR PLAN
A-1.1 SCALE: 1/4" = 1'-0"



THE BANNETT GROUP, LTD
DESIGN BUILDERS
AN INTEGRATED PROJECT DELIVERY


BANNETT GROUP DESIGN, L.L.C.
ARCHITECTURE INTERIOR DESIGN PLANNING

1088 SPRINGDALE ROAD
CHERRY HILL, NJ 08033
(732) 683-5722
1758 SPRINGDALE ROAD
CHERRY HILL, NJ 08033
CERTIFICATE OF AUTHORIZATION NO. A2558


see/ signature

ANTHONY SIRIZZOTTI, A.I.A., D.B.I.A., LEED AP
REGISTERED ARCHITECT
N.J. LIC. 21A00983500
D.E. LIC. 55-0007507
P.A. LIC. R4494827 ANTHONY SIRIZZOTTI, A.I.A., D.B.I.A.

consultants

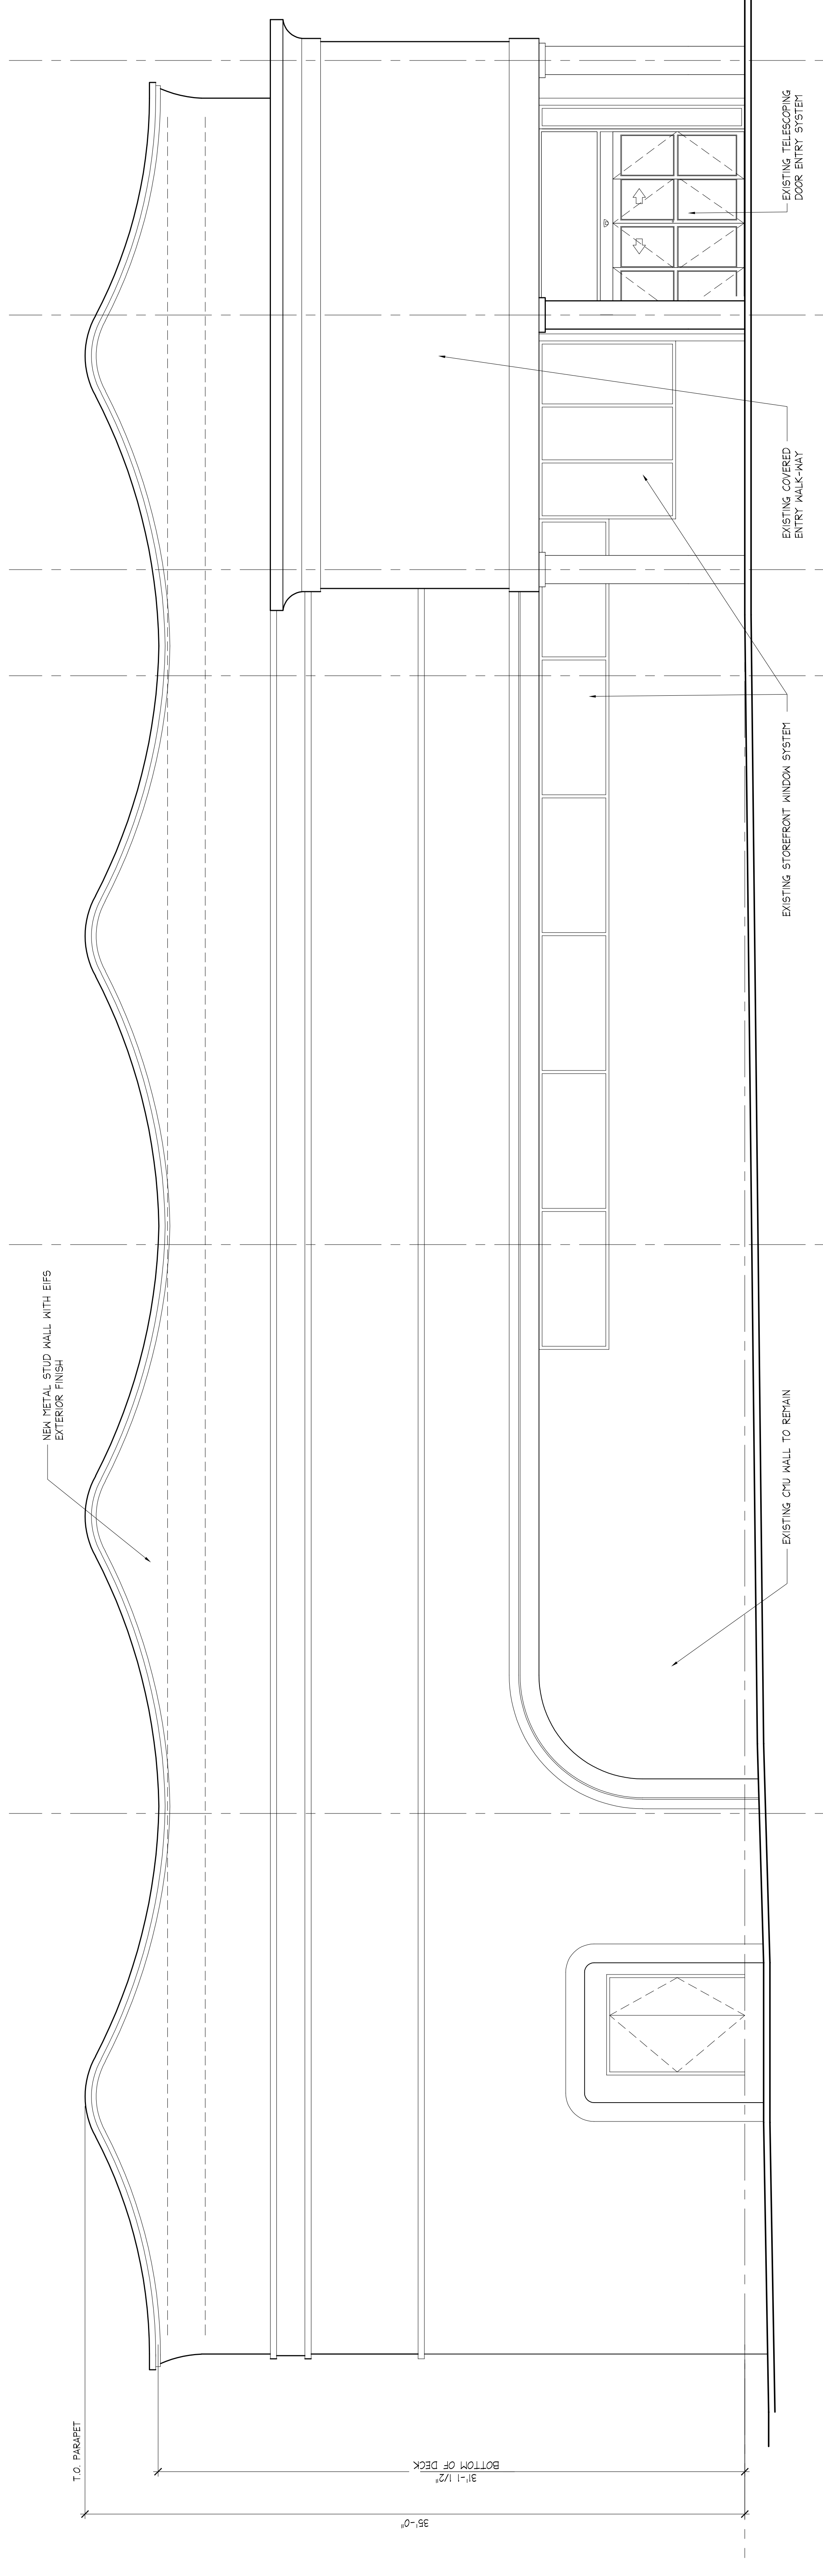

1 PARKING LOT ELEVATION (LONG BEACH BLVD)
SCALE: 1/4" = 1'-0"

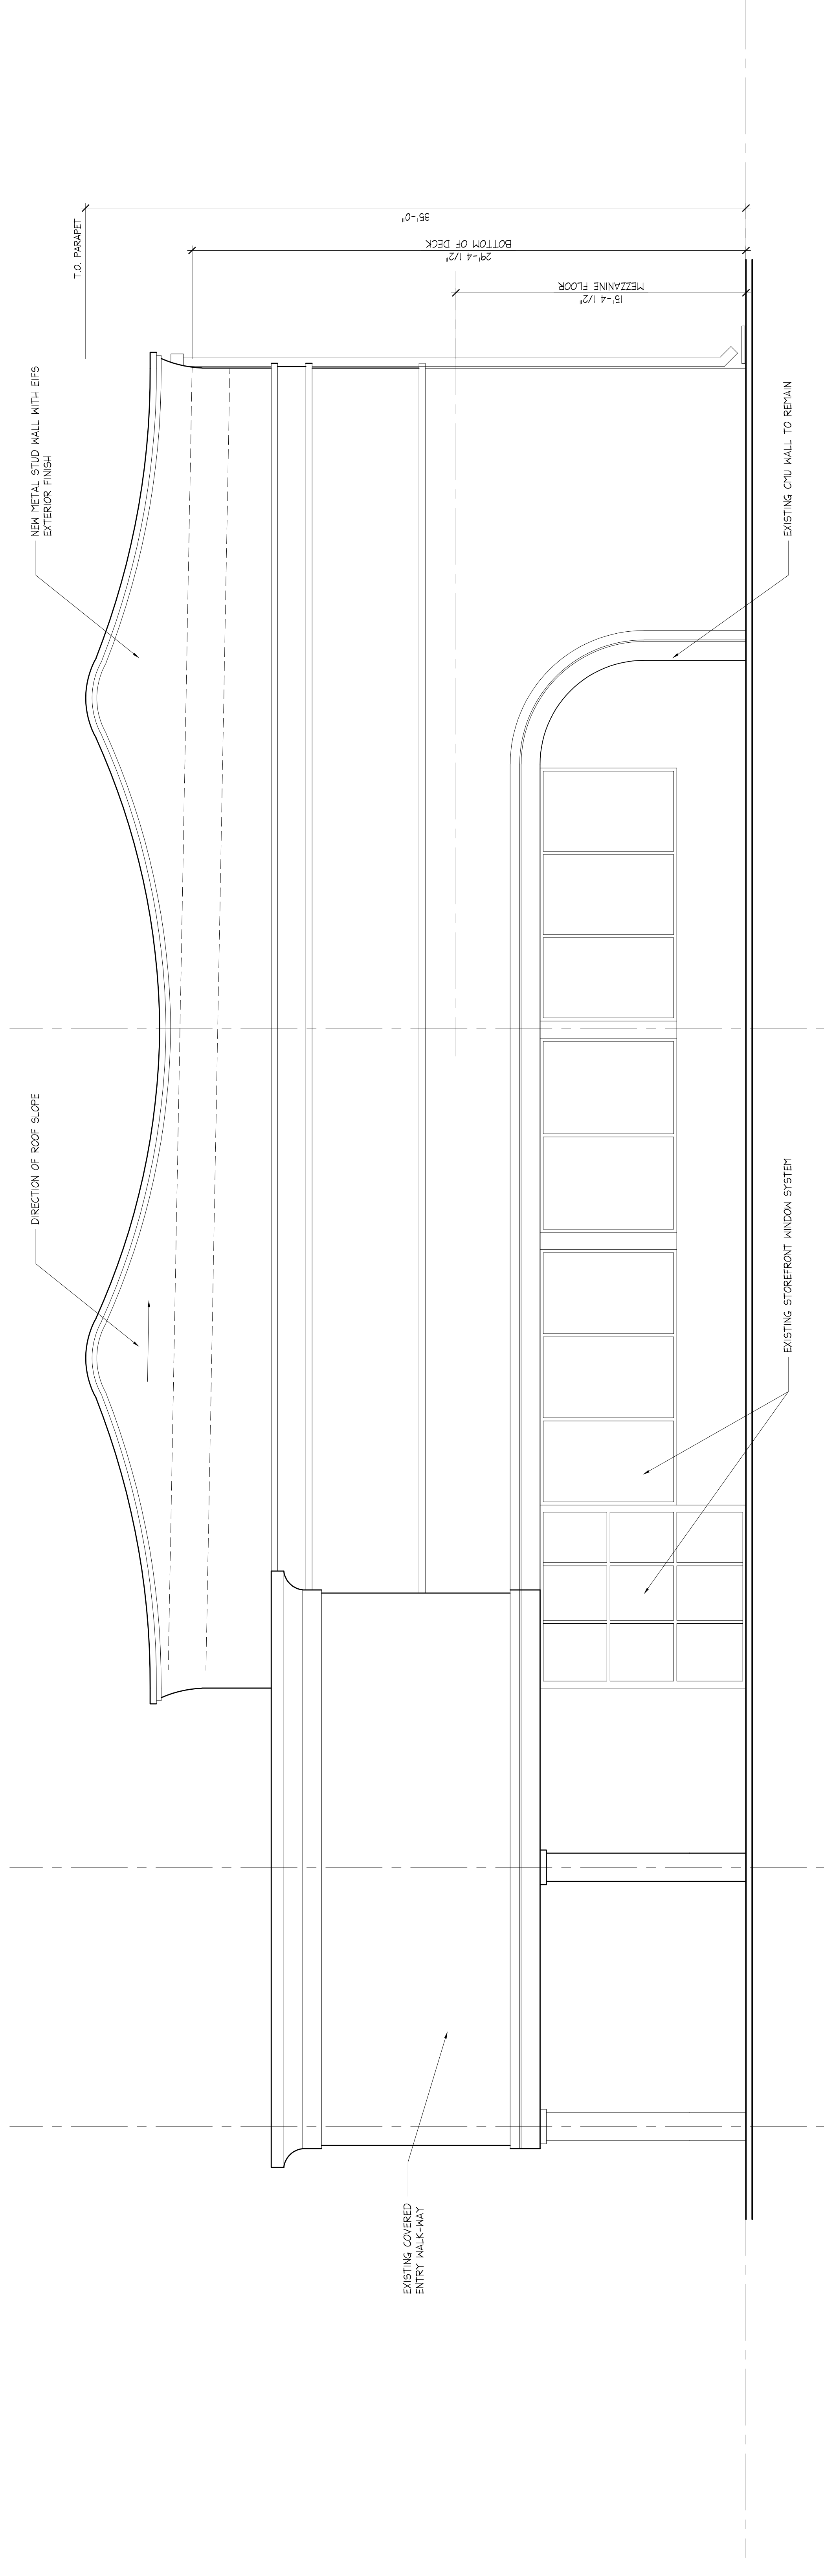

2 PARKING LOT ELEVATION (8th STREET)
SCALE: 1/4" = 1'-0"

Item	date
CLIENT REVIEW	12-15-22
CLIENT REVIEW	12-29-22
PLANNING BOARD	10-25-22

drawn by: checked by:
project name:

WAINWRIGHT AMUSEMENTS
LLC

project location:
702 LONG BEACH BLVD
SHIP BOTTOM, NJ 08008

PROJECT # 2022-033

sheet title:
EXTERIOR ELEVATIONS



THE BANNETT GROUP, LTD.
DESIGN BUILDERS
INTERIORS PROJECT DELIVERY

BANNETT GROUP DESIGN, L.L.C.
ARCHITECTURE INTERIOR DESIGN PLANNING

1008 SPRINGDALE ROAD
CHERRY HILL, NJ 08003
(732) 686-0100
WWW.BANNETTGROUPDESIGN.COM
CERTIFICATE OF AUTHORIZATION NO. A2558

seal/signature

ANTHONY SIRIZZOTTI, A.I.A., D.B.I.A., LEED AP
REGISTERED ARCHITECT
N.J. LIC. 21400983300
P.A. LIC. 1000001532
D.E. LIC. 95-0007907
P.A. LIC. 84494827 ANTHONY SIRIZZOTTI, A.I.A., D.B.I.A.

consultants

Item	date
CLIENT REVIEW	12-15-22
CLIENT REVIEW	1-25-23
PLANNING BOARD	10-25-23

drawn by: checked by:

project name

WAINWRIGHT AMUSEMENTS LLC

project location



**702 LONG BEACH BLVD
SHIP BOTTOM, NJ 08008**

PROJECT # 2022-033

sheet title

EXTERIOR ELEVATIONS

A-3

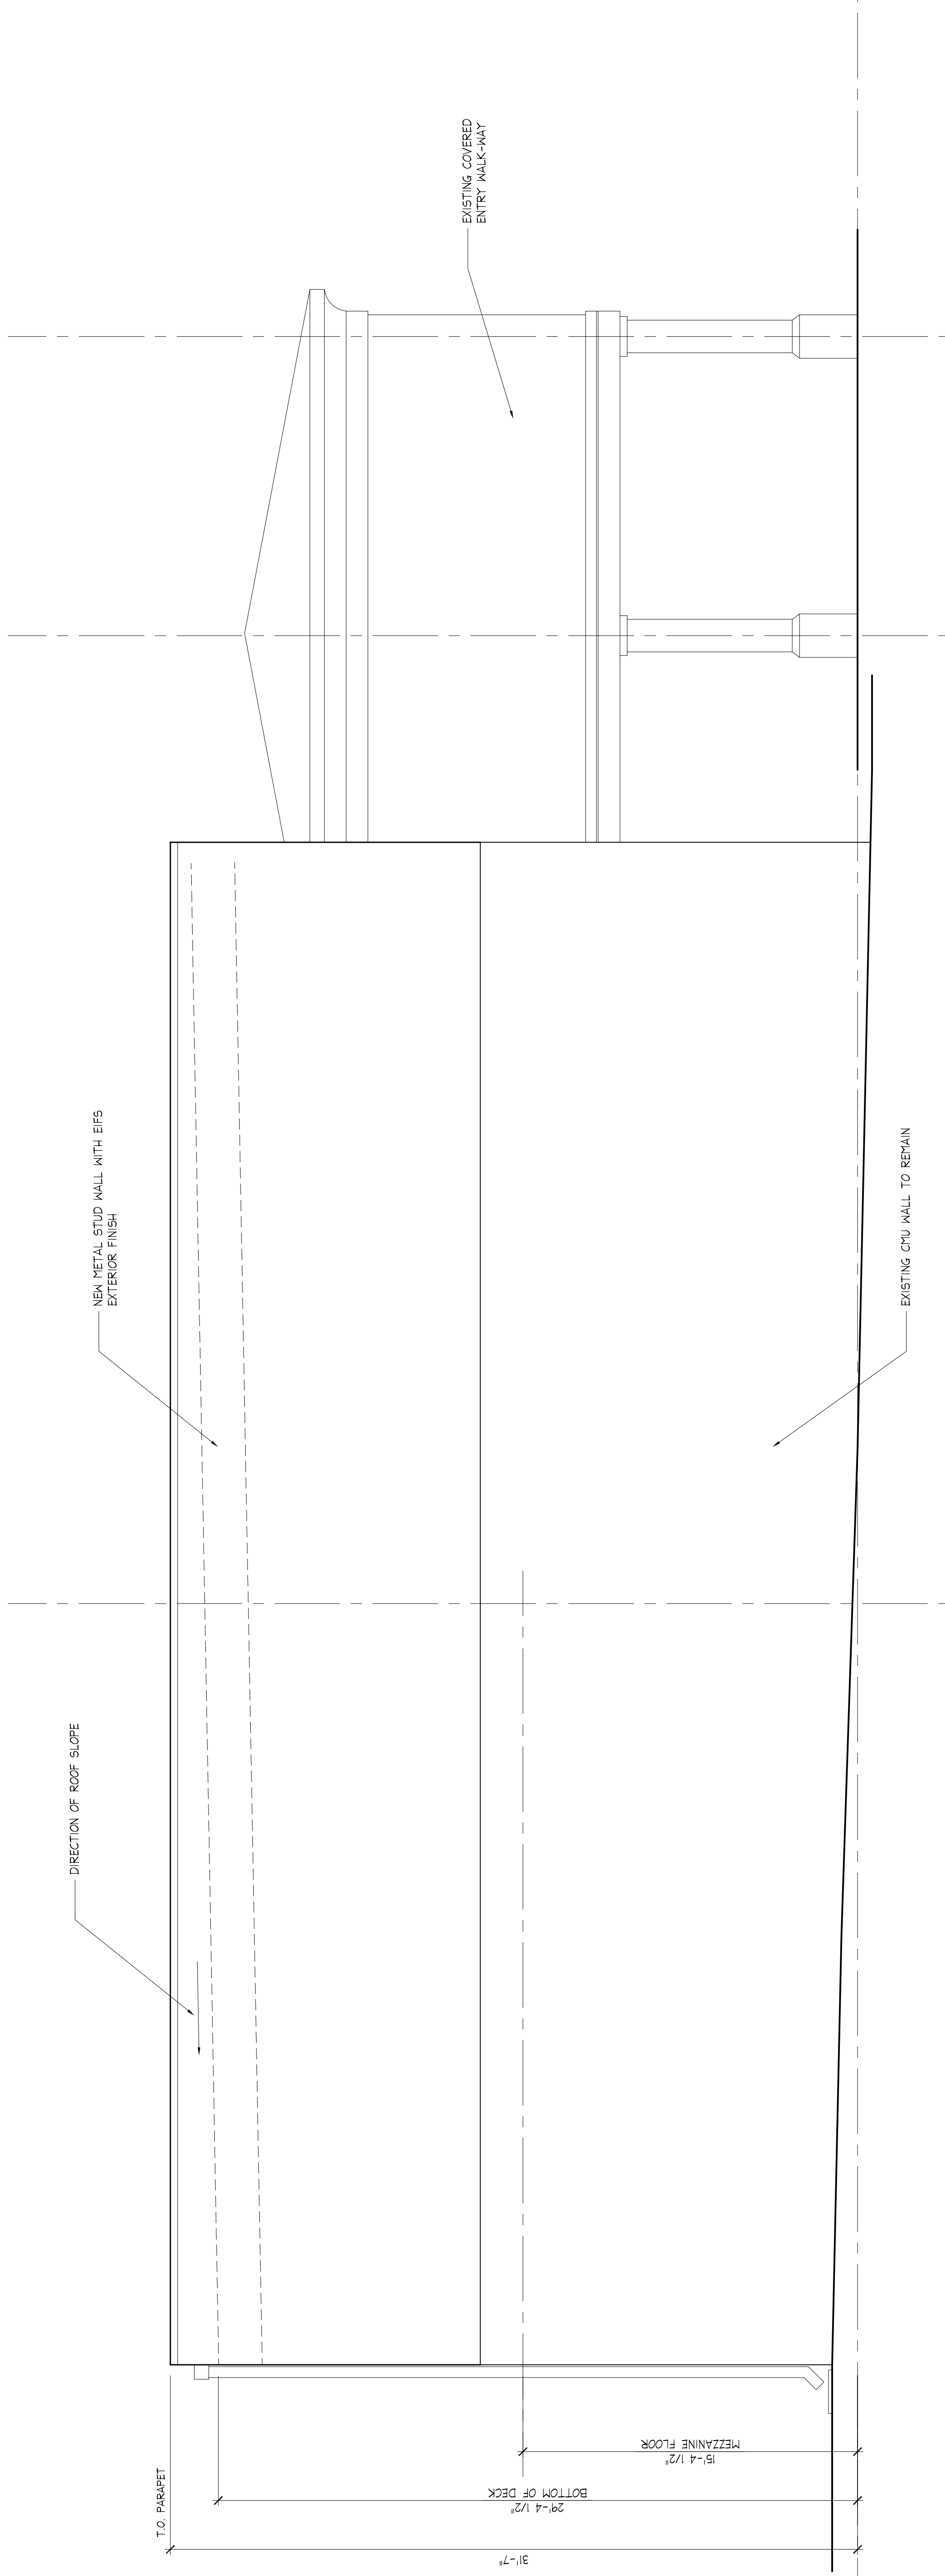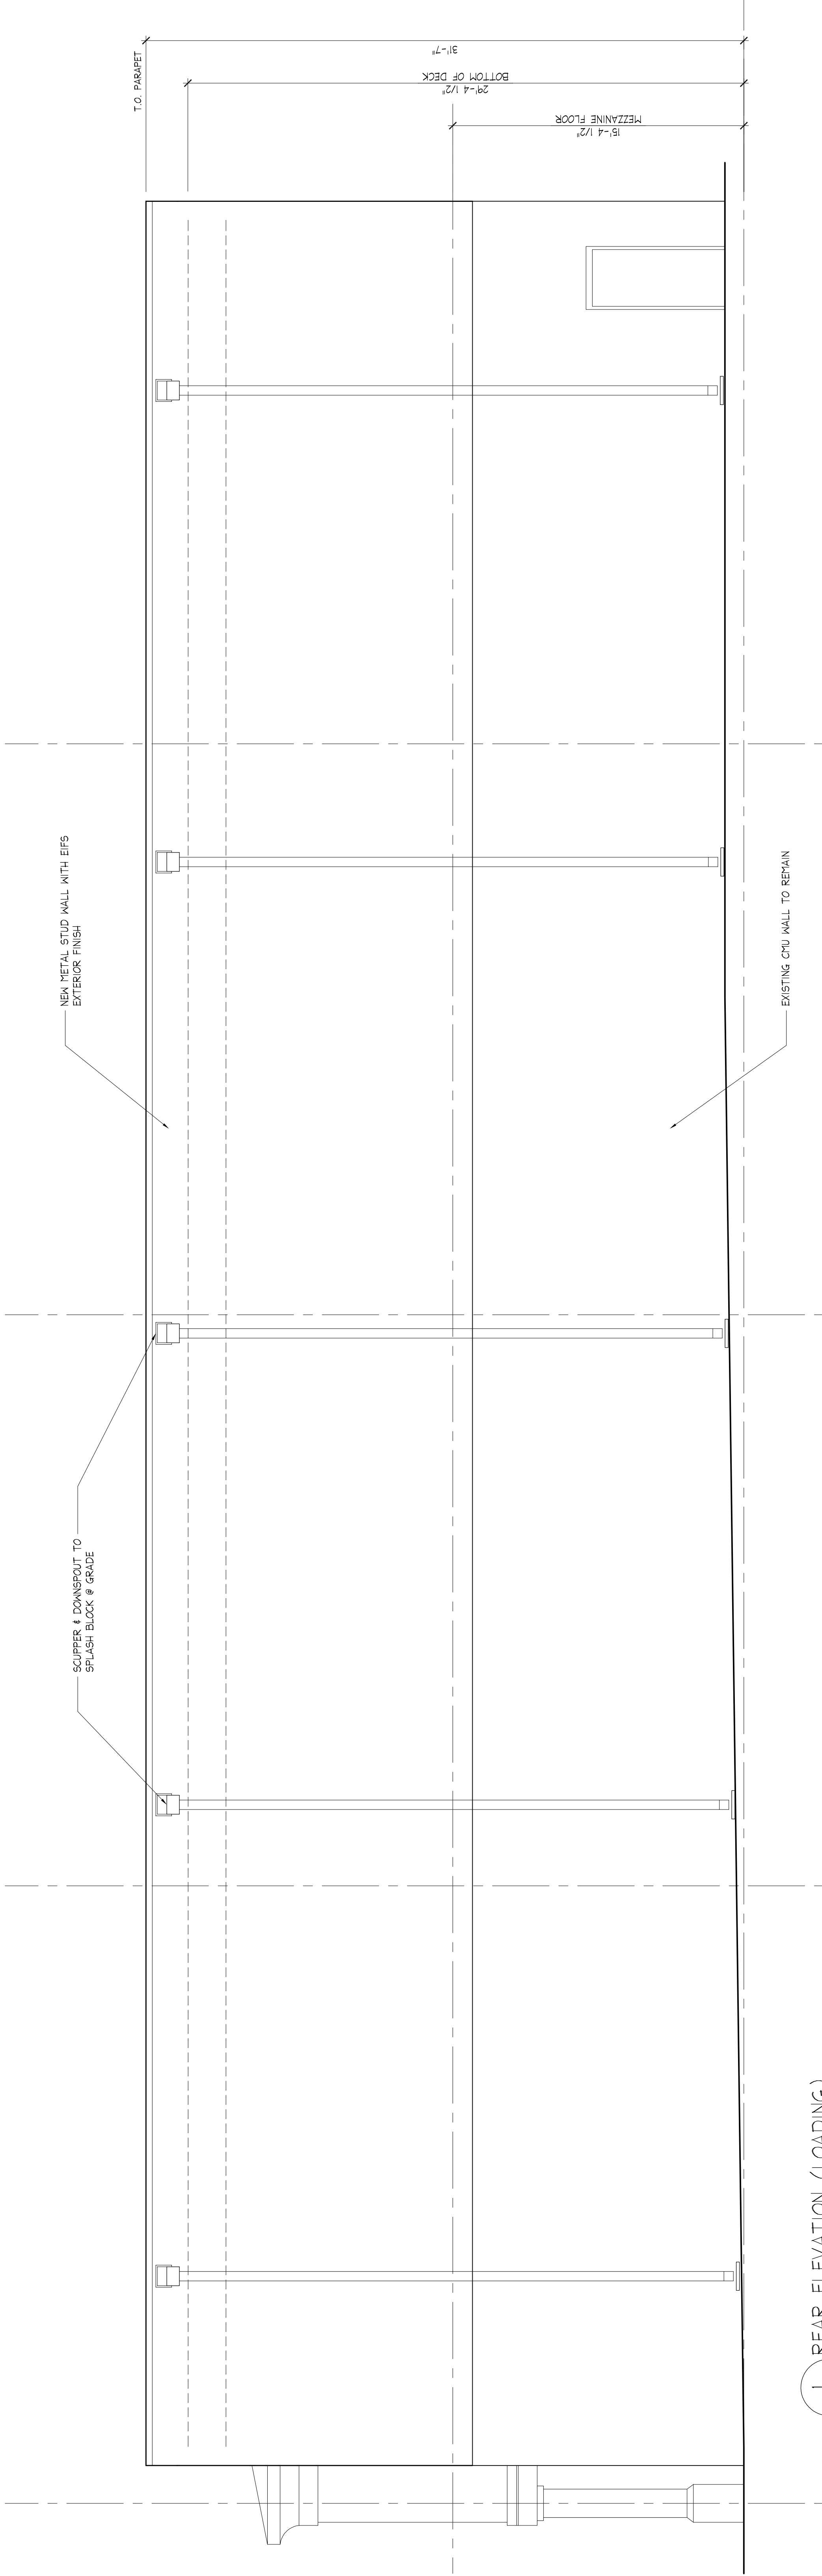

2 SIDE ELEVATION (7th STREET)
SCALE 1/4" = 1'-0"