



FRONT/SOUTH ELEVATION

SCALE: 1/4"=1'-0"

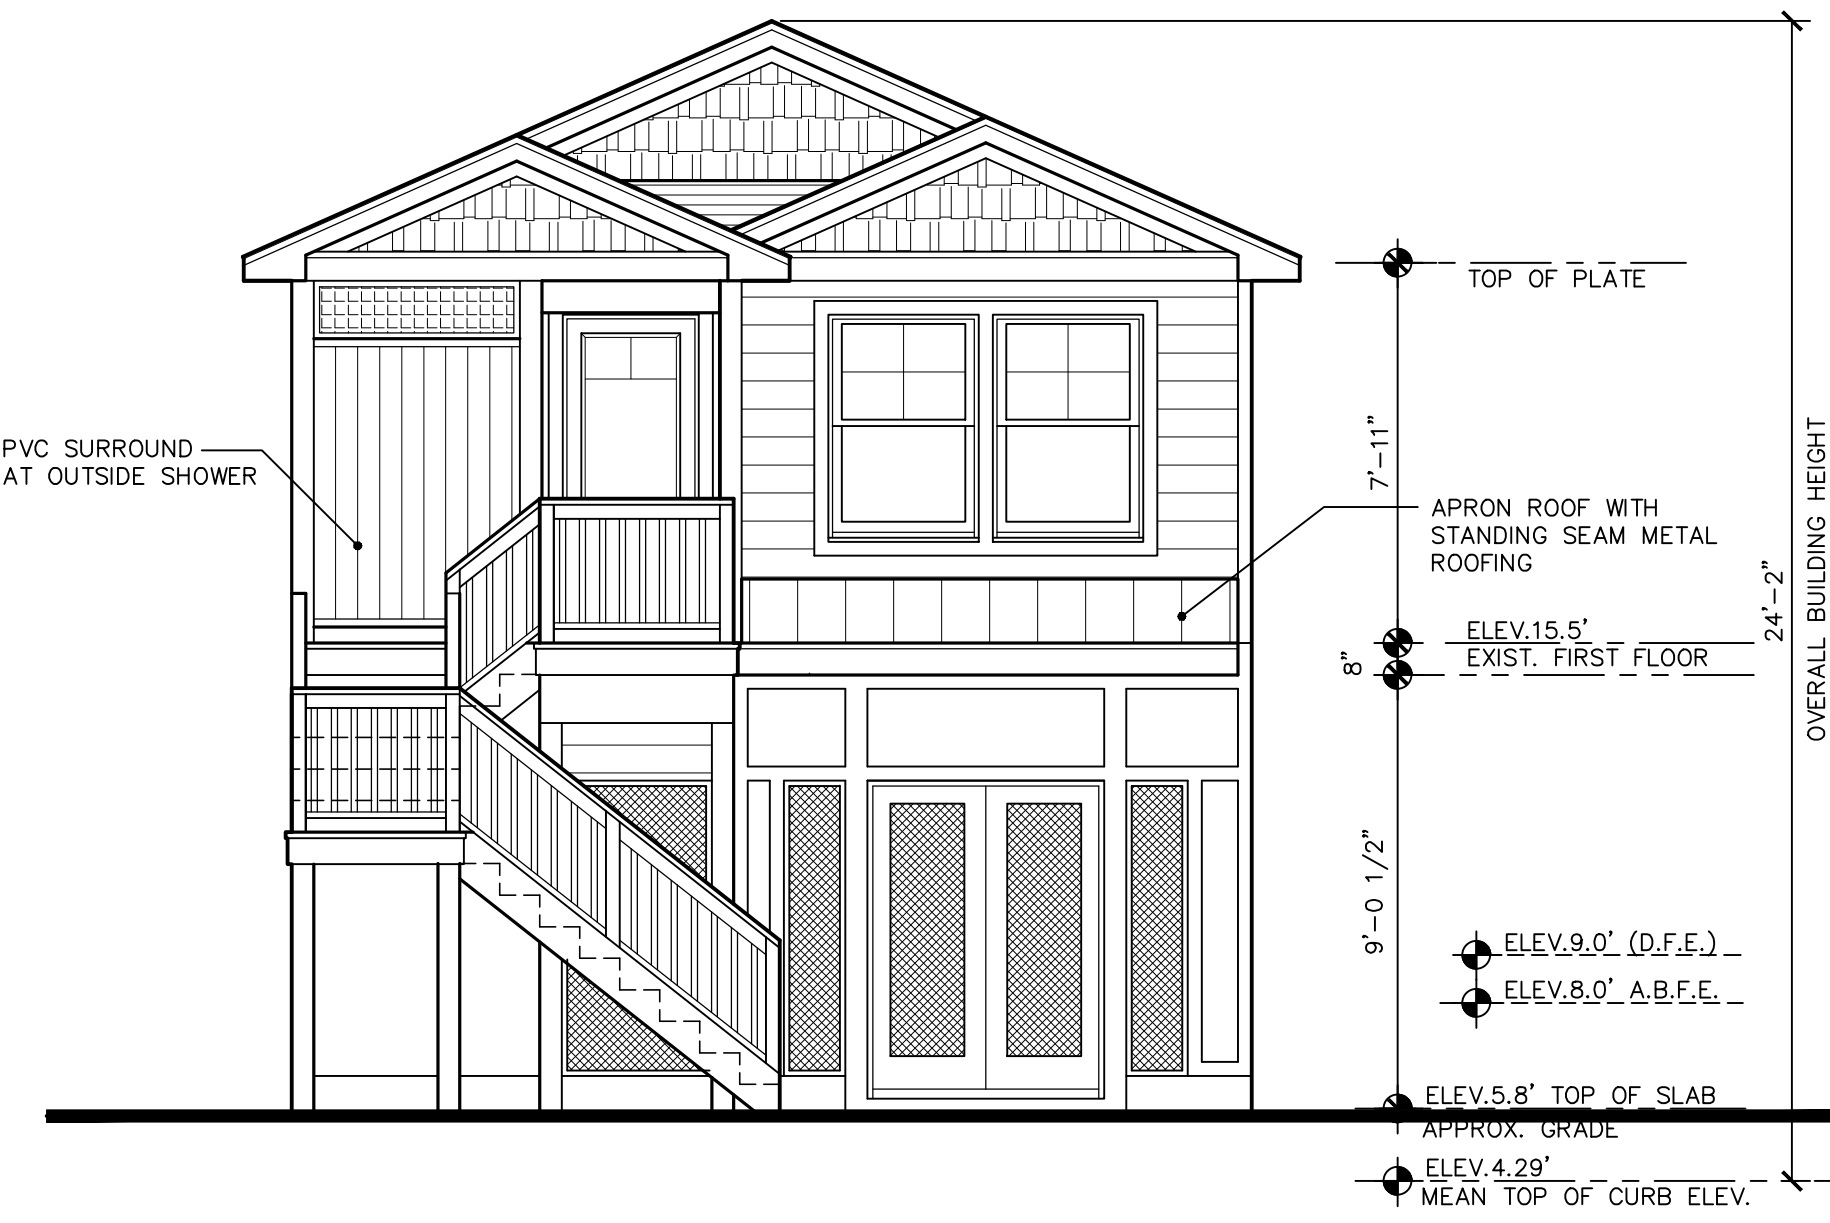


REAR/NORTH ELEVATION

SCALE: 1/4"=1'-0"

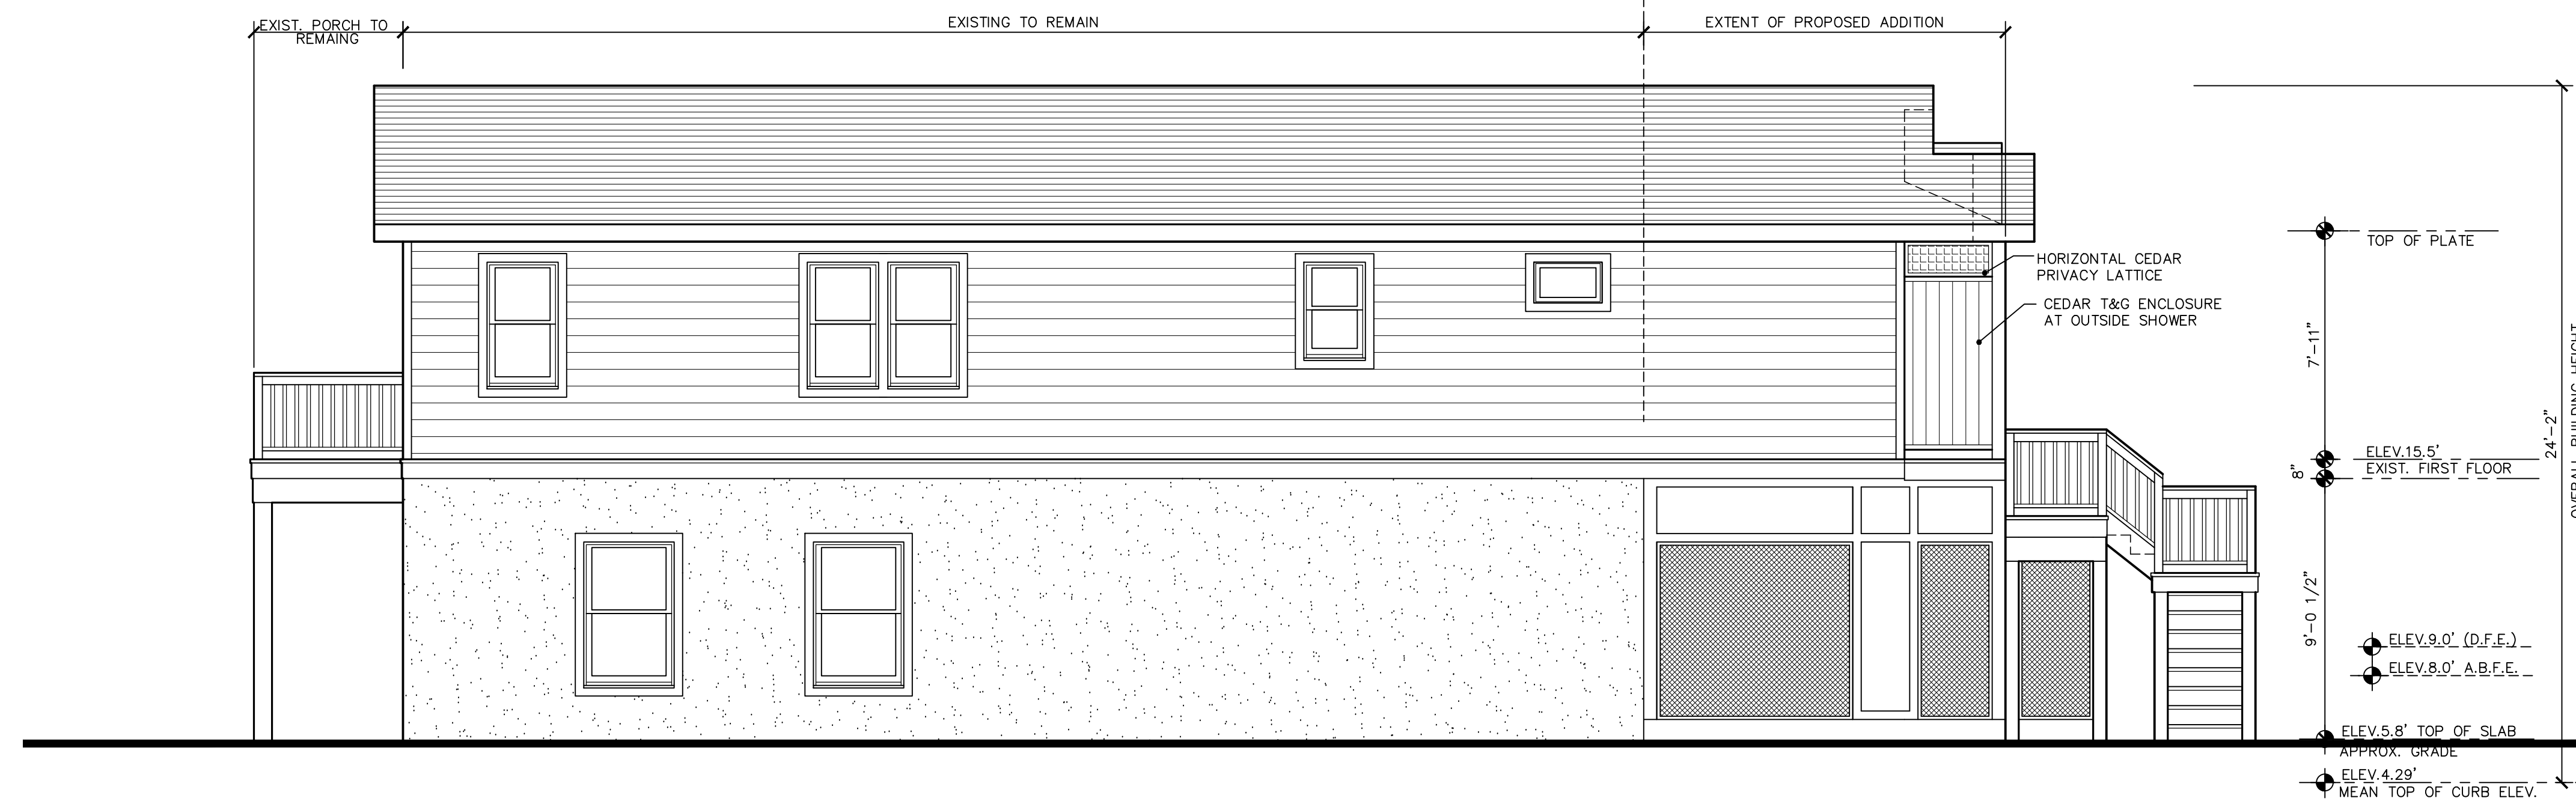



RIGHT SIDE/ EAST ELEVATION

SCALE: 1/4"=1'-0"

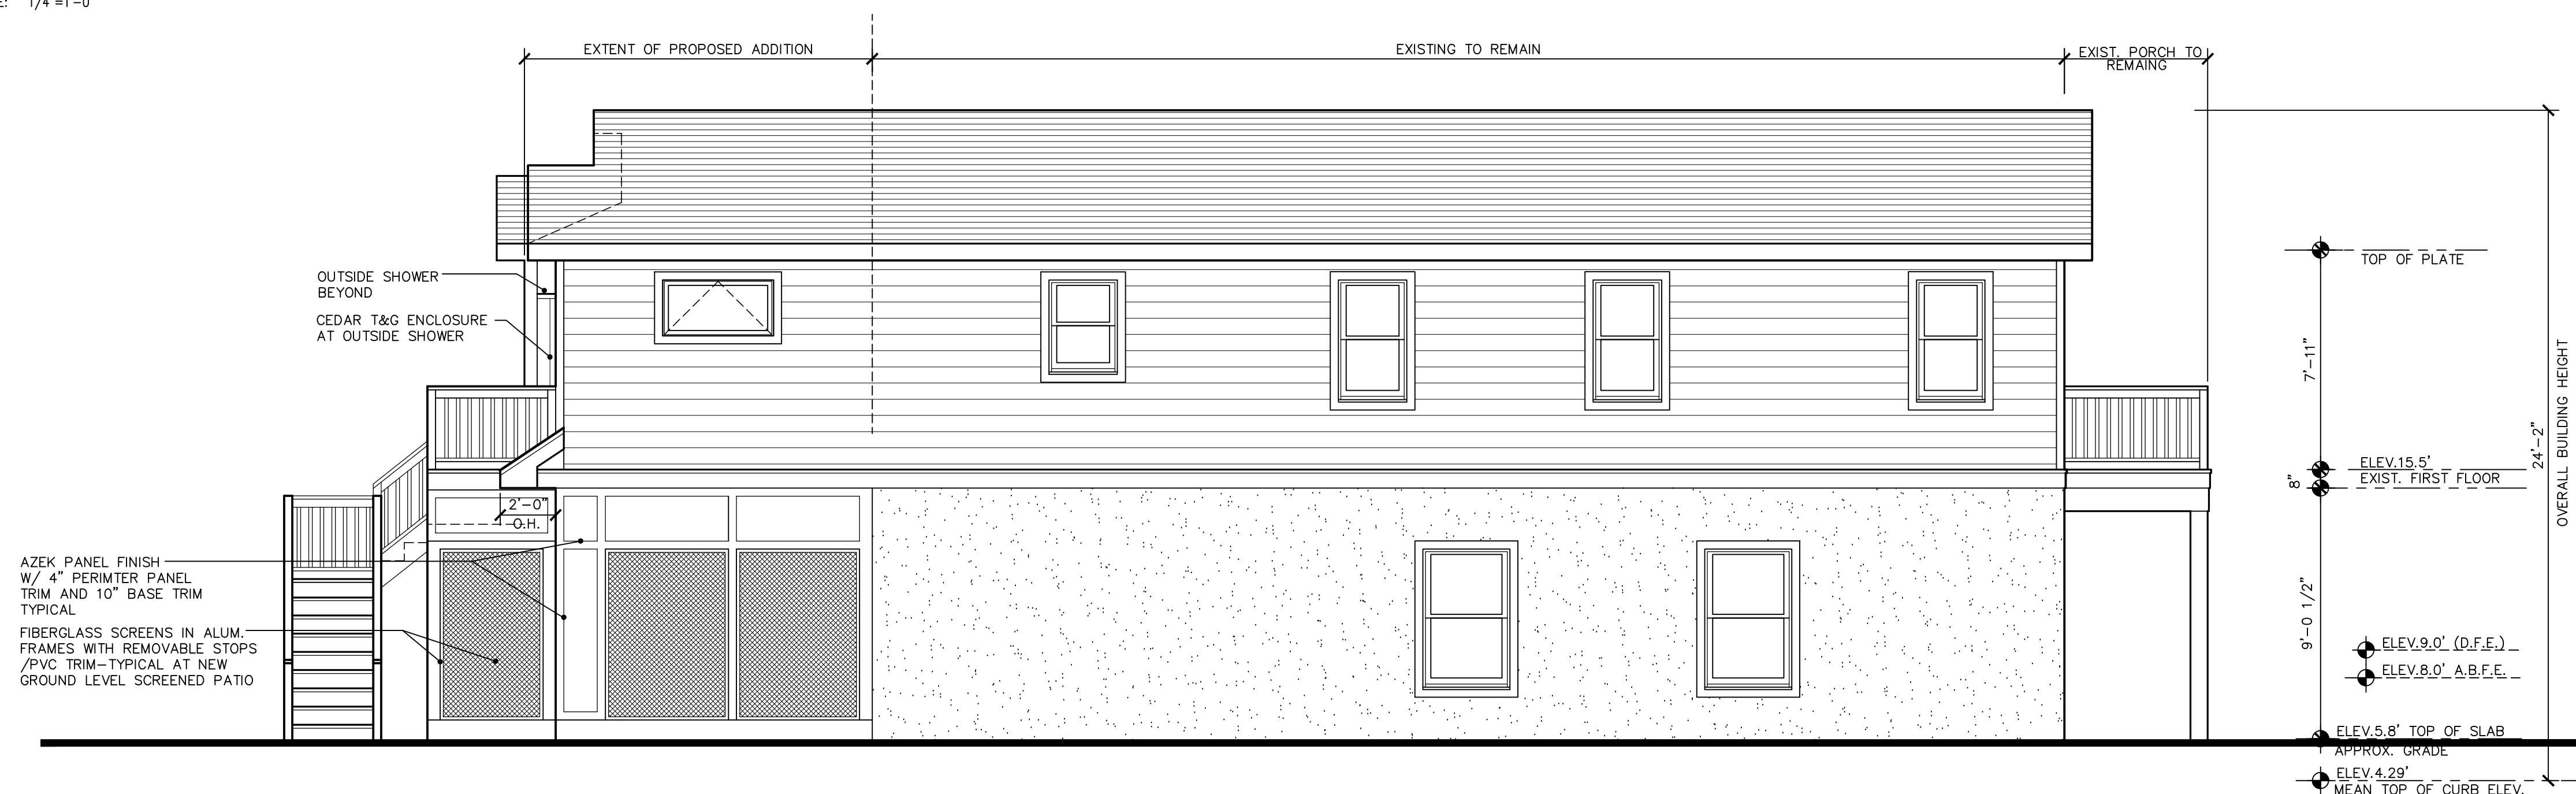

LEFT SIDE/WEST ELEVATION

SCALE: 1/4"=1'-0"

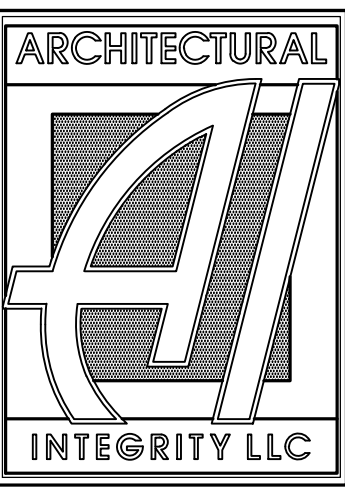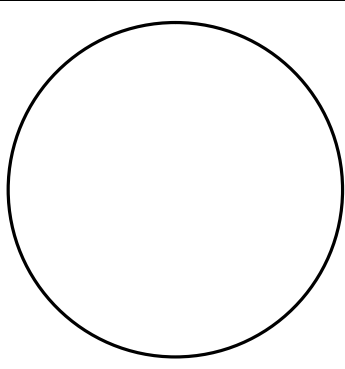

www.ARCH-INTEGRITY.com

ARCHITECTURAL INTEGRITY LLC
 116 Compass Road
 Manahawkin, NJ 08050
 609-488-2080/609-488-2081 fax
 Sean McGovern - NJ License #17917

REVISION / ISSUE:

- △
- △
- △
- △
- △
- △
- △

PROJECT ADDRESS:

RALEIGH/MCGEEHAN
 BLOCK 64 LOT 29
 245 WEST 17TH STREET

SHP BOTTOM
 OCEAN COUNTY, NJ

DRAWING TITLE:

PROPOSED
 EXTERIOR ELEVATIONS

JOB NO: #2343

JOB TYPE: addition

DATE: 1-23-2024

SCALE:

DRAWING NUMBER:

A-2