


THE DRAWINGS CONTAINED HEREIN ARE AND REMAIN THE PROPERTY OF THE ARCHITECT AND ARE INTENDED FOR USE ON THIS SITE ONLY. THEY MAY NOT BE USED OR REPRODUCED FOR ANY PURPOSE WITHOUT THE WRITTEN PERMISSION OF THE ARCHITECT.

REVISIONS:		
NO.	DATE	REMARKS


PROJECT NO.

ROBERT P. MUSGNUG NJ AI 12612


EMG RESIDENCE
SHIP BOTTOM, NJ
FLOOR PLANS

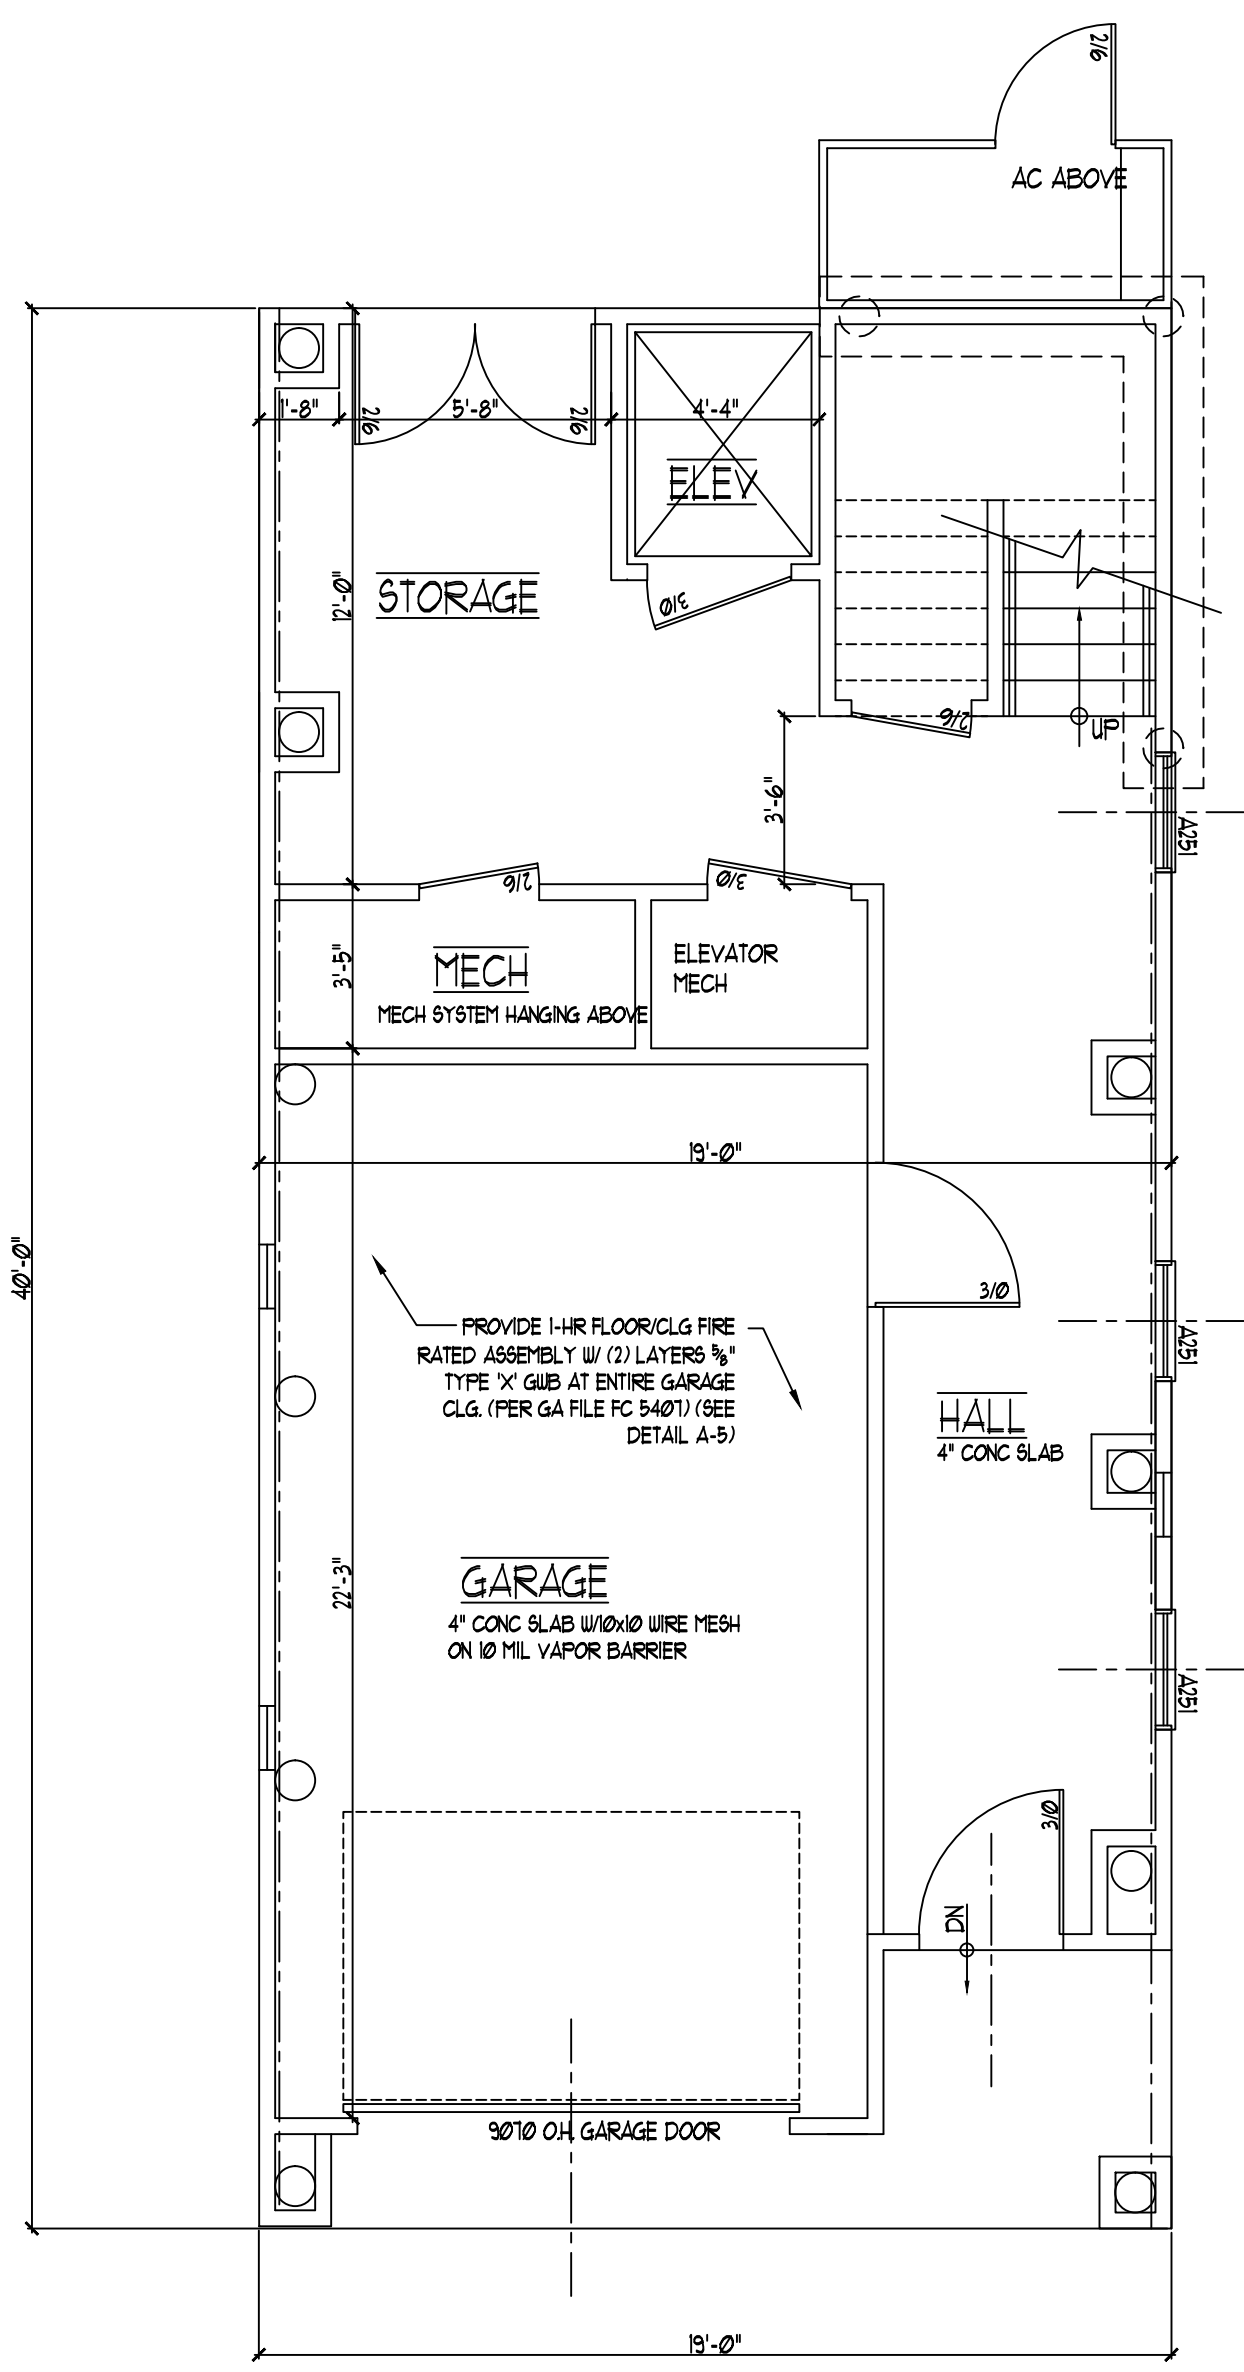


1 GROUND FLOOR PLAN
SCALE: 1/4"=1'-0"

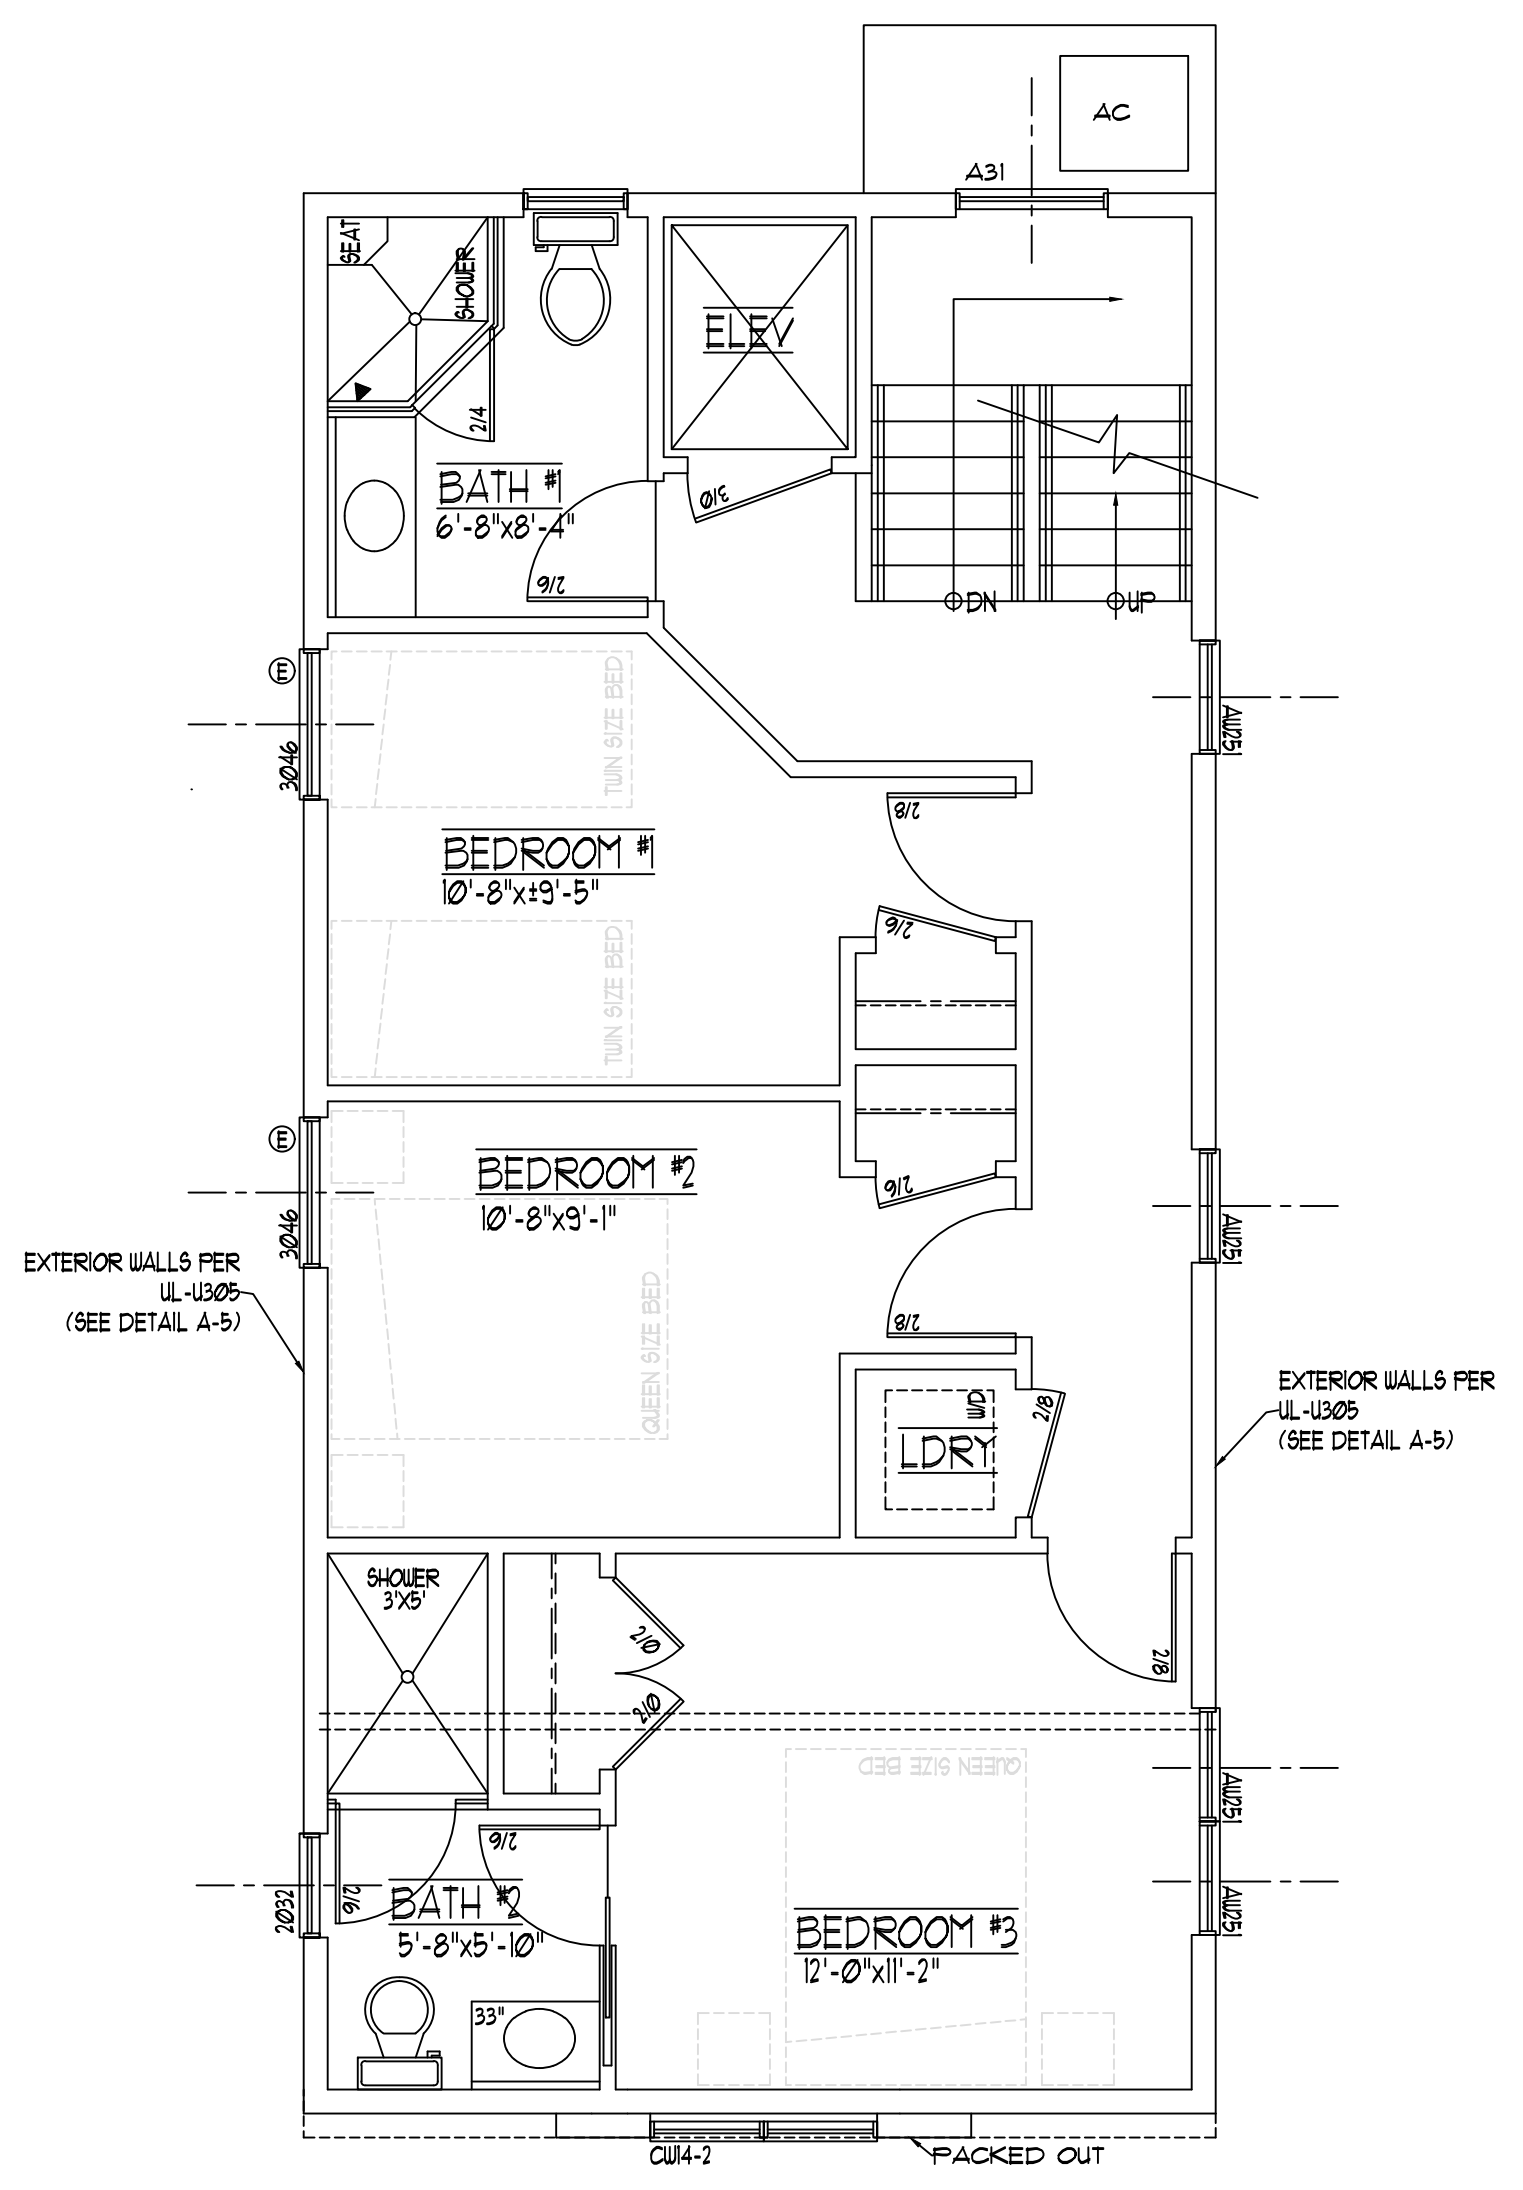

2 FIRST FLOOR PLAN
SCALE: 1/4"=1'-0"

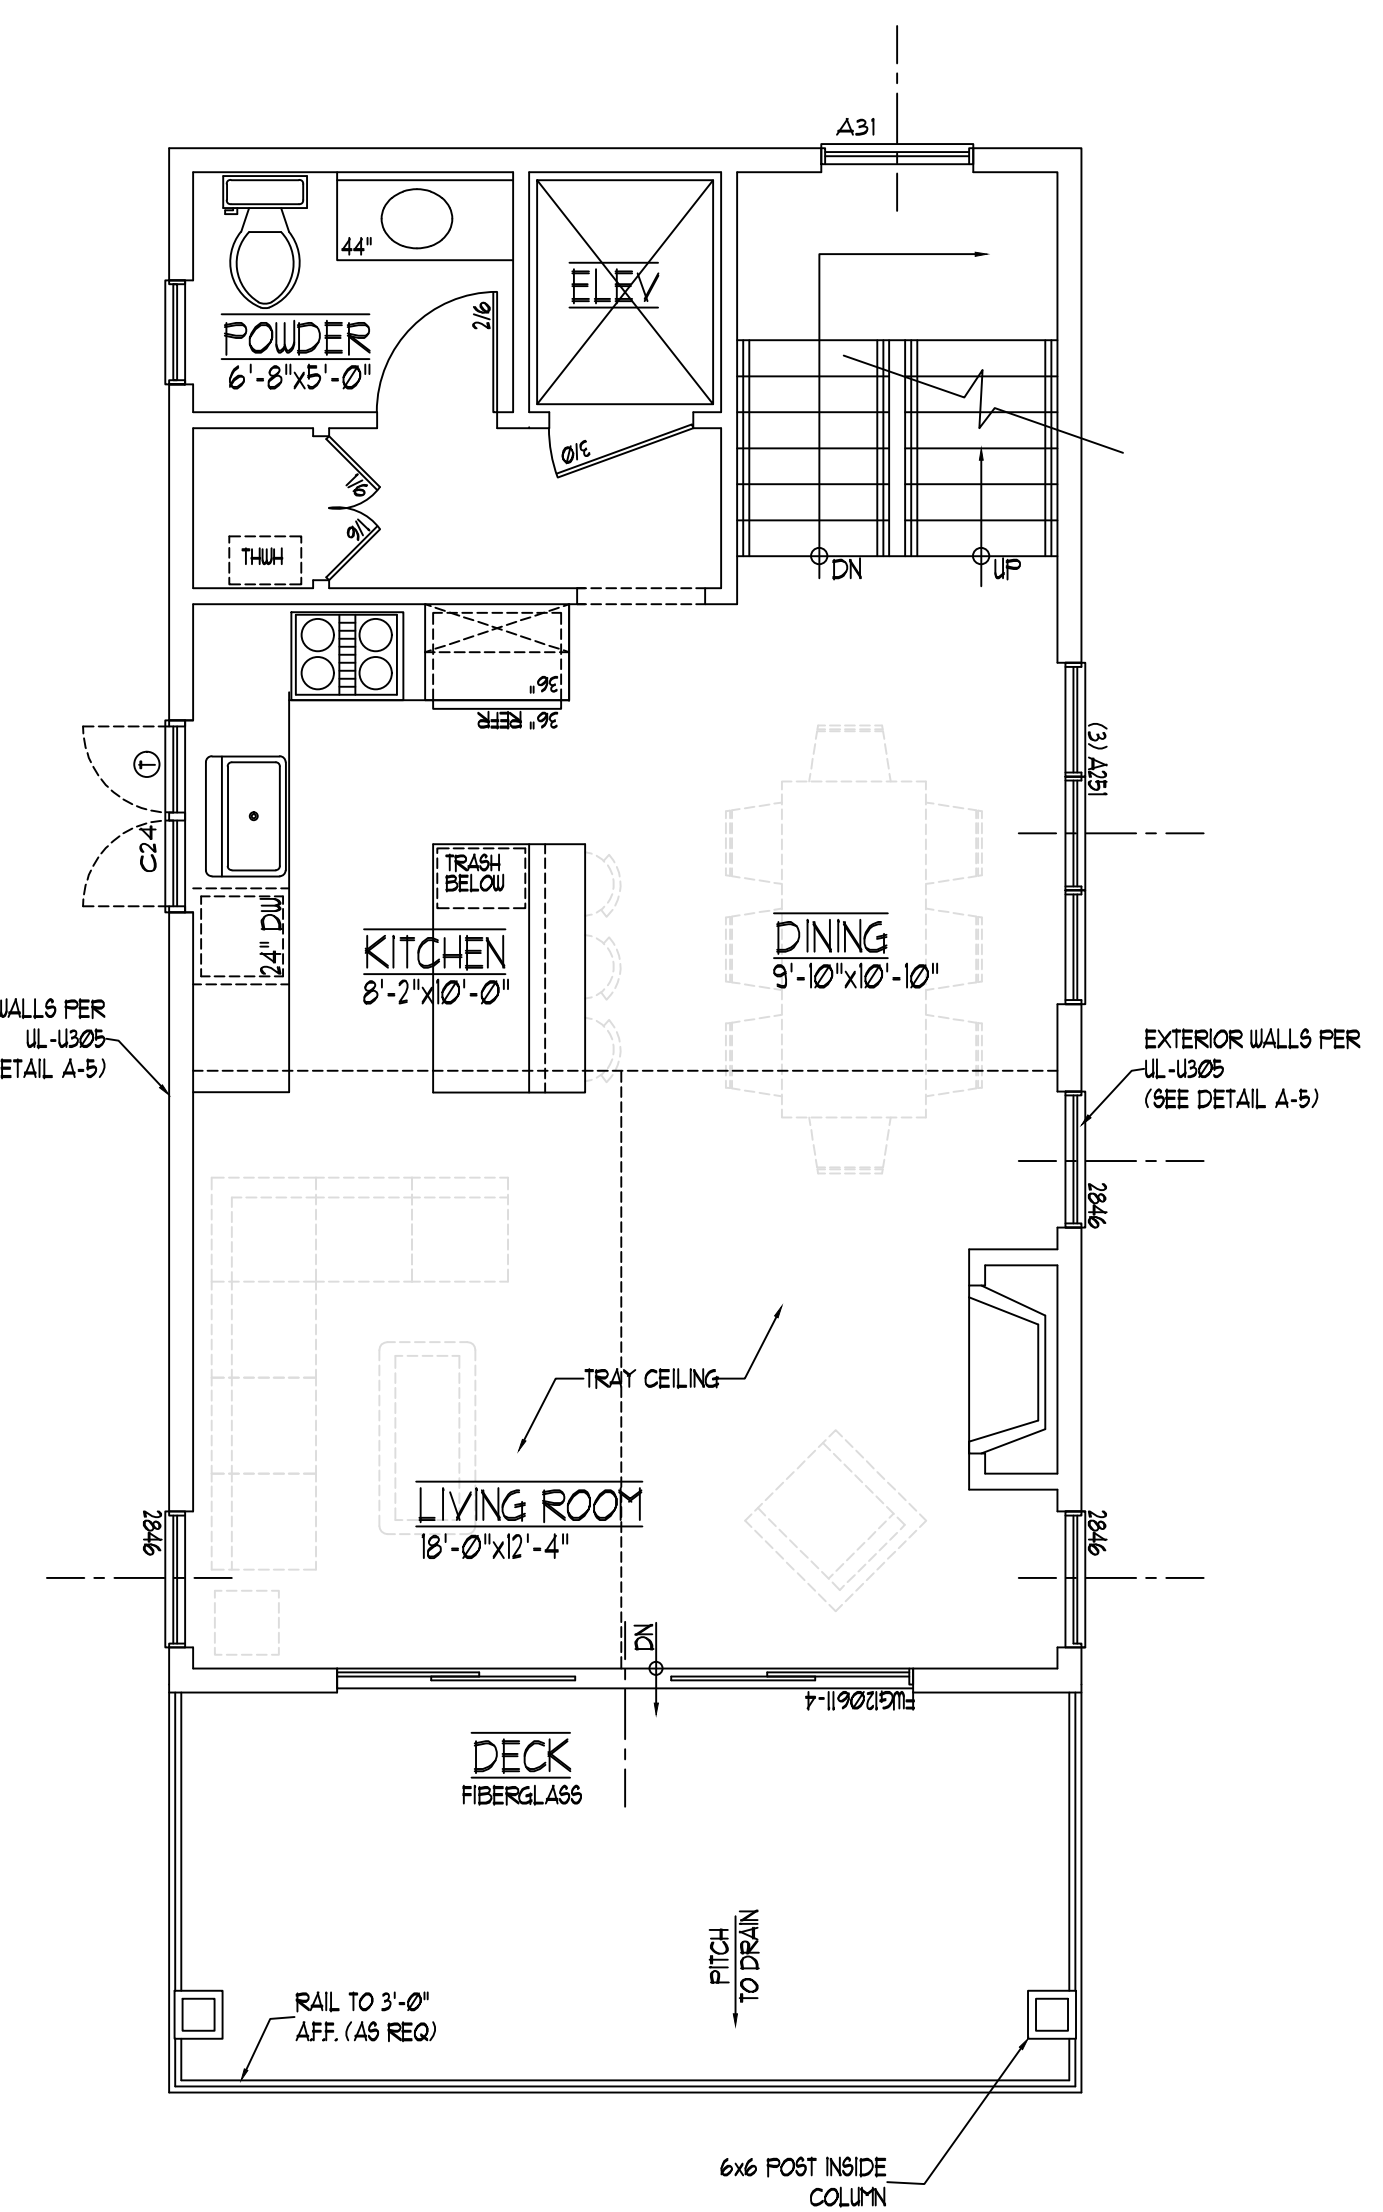

3 SECOND FLOOR PLAN
SCALE: 1/4"=1'-0"

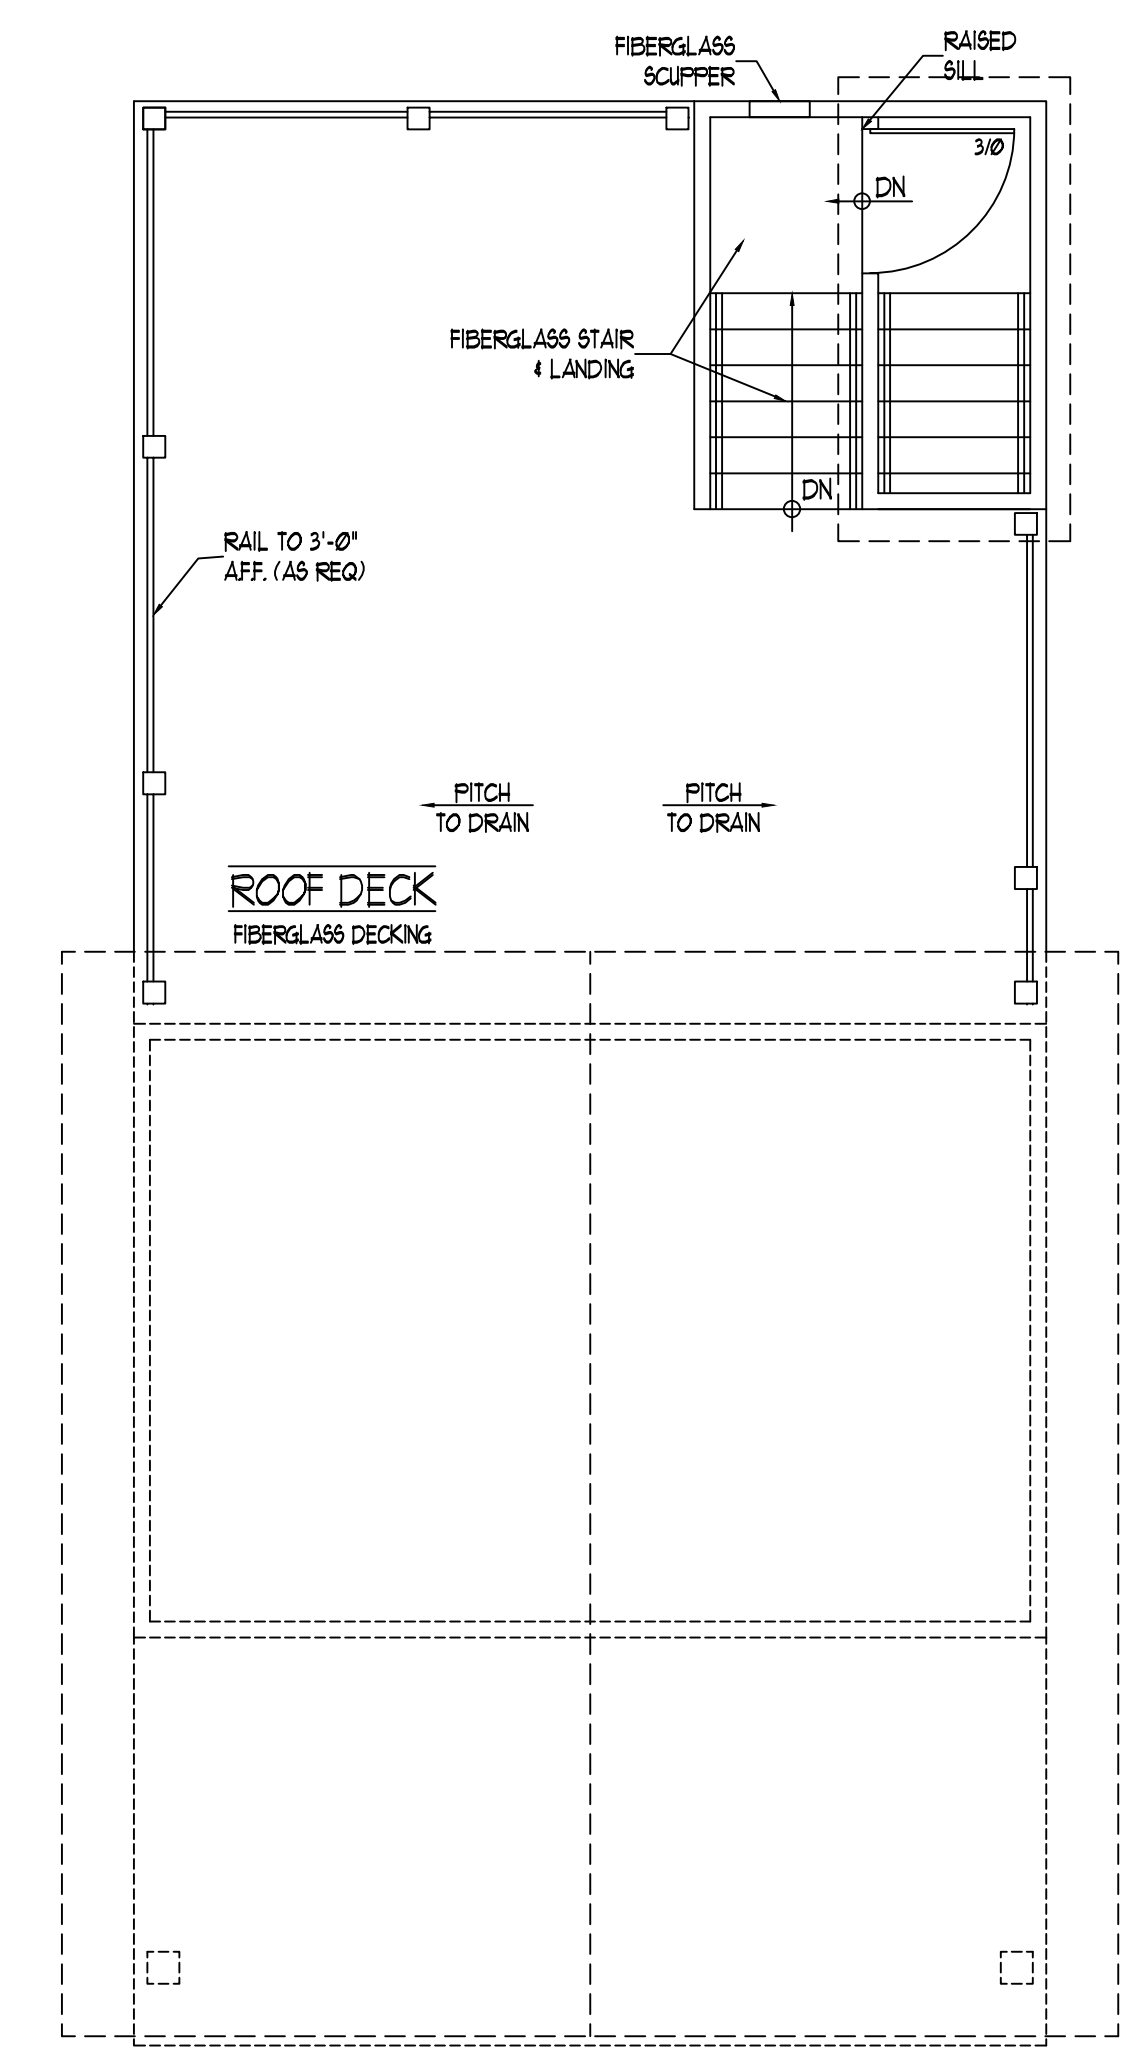

4 ROOF PLAN
SCALE: 1/4"=1'-0"