


THE DRAWING CONTAINED HEREIN IS THE PROPERTY OF THE ARCHITECT AND IS INTENDED FOR USE ON THIS SITE ONLY. IT MAY NOT BE USED OR REPRODUCED FOR ANY PURPOSE WITHOUT THE WRITTEN PERMISSION OF THE ARCHITECT.

REVISIONS:		
NO.	DATE	REMARKS


DRAWN: _____
 CHECKED: RFP1
 DATE: 10/25/2014
 SCALE: AS SHOWN
 PROJECT NO: _____

ROBERT P. MUSGNUG NJ AI 12612


EM6 RESIDENCE
 BLOCK 23, LOT 13
 127 EAST 27th STREET
 SHIP BOTTOM, NJ
 FLOOR
 PLANS

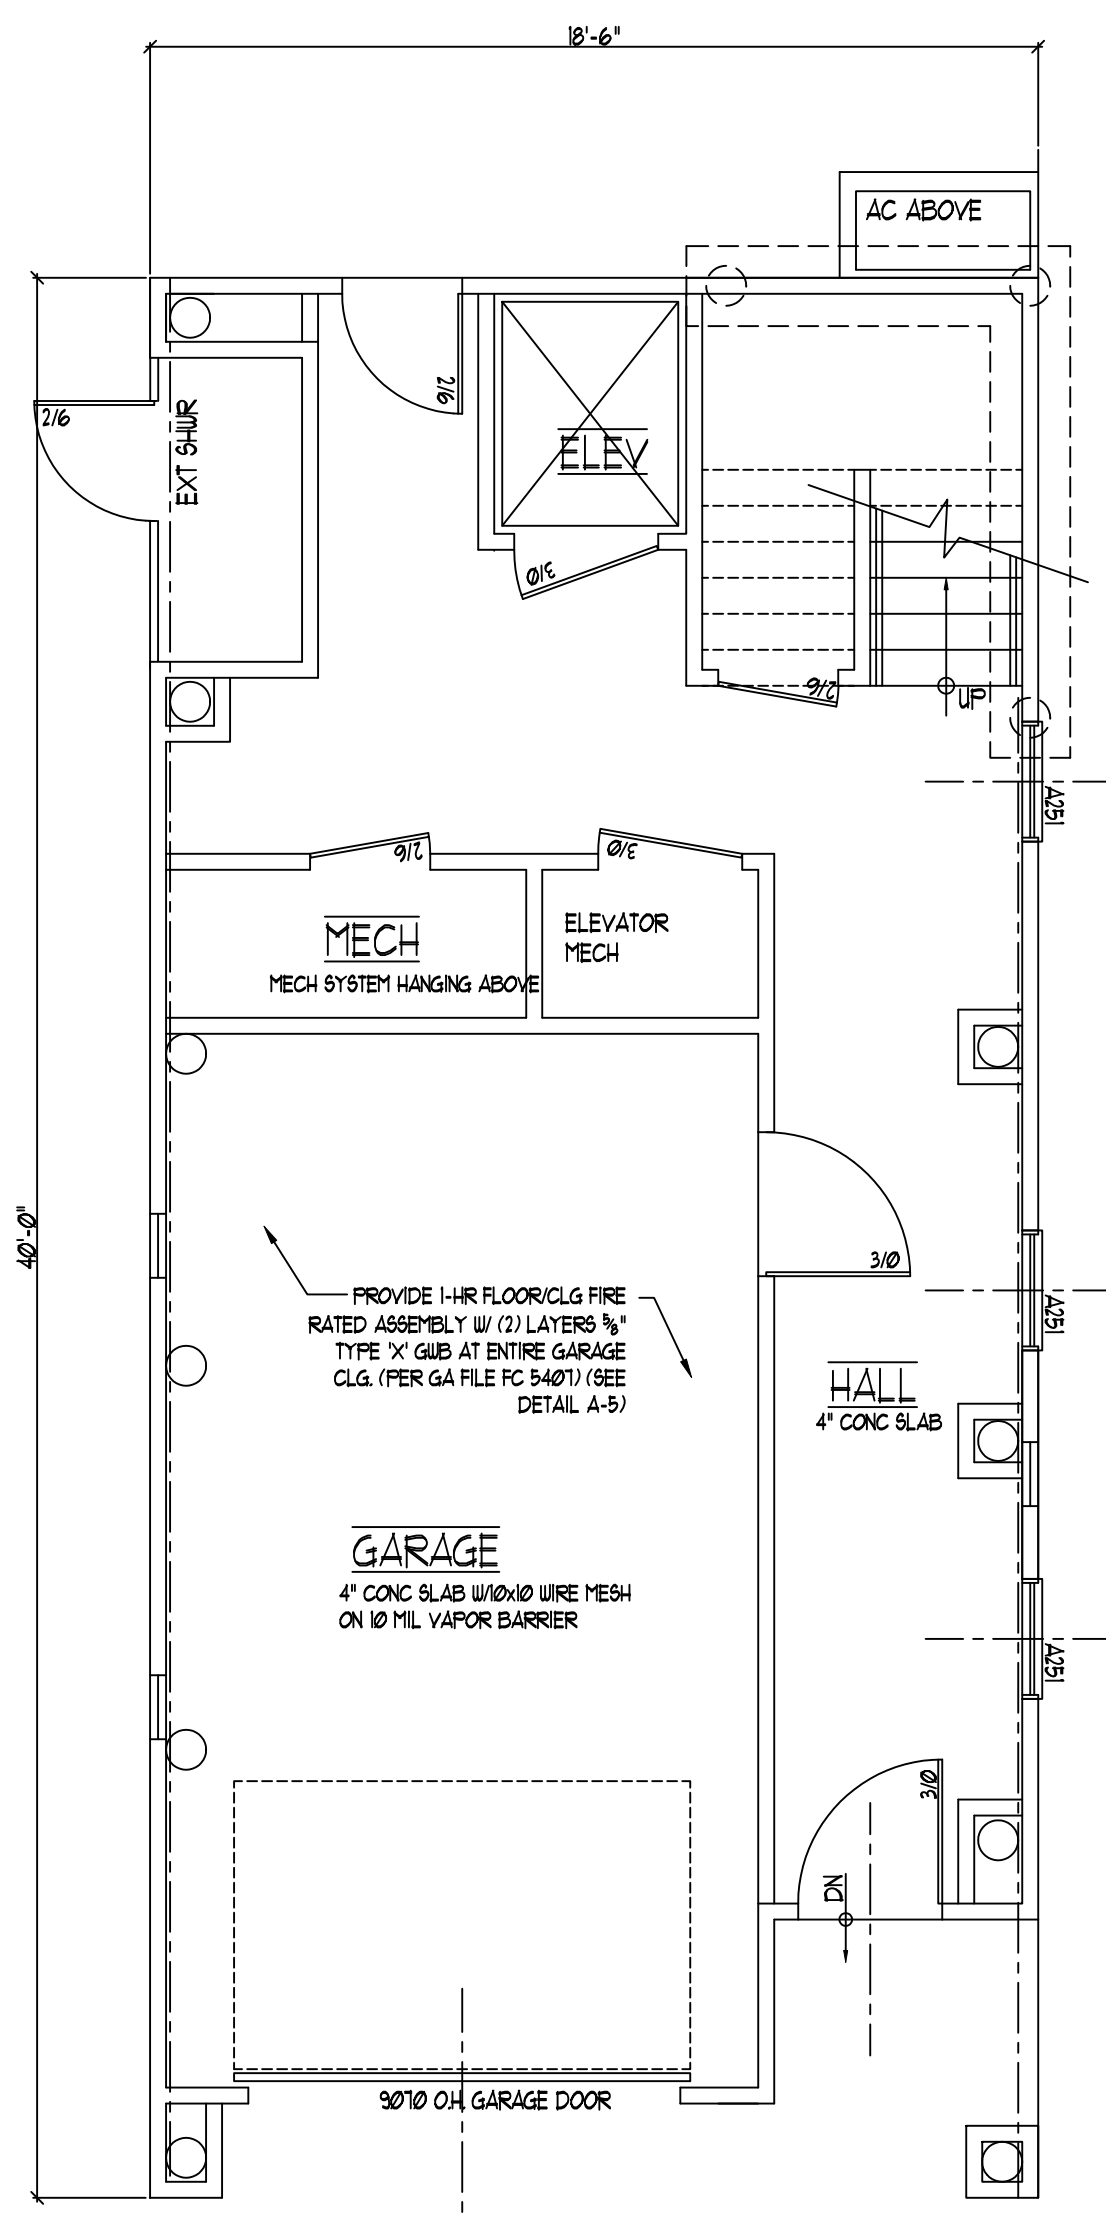


1 GROUND FLOOR PLAN
 SCALE: 1/4"=1'-0"

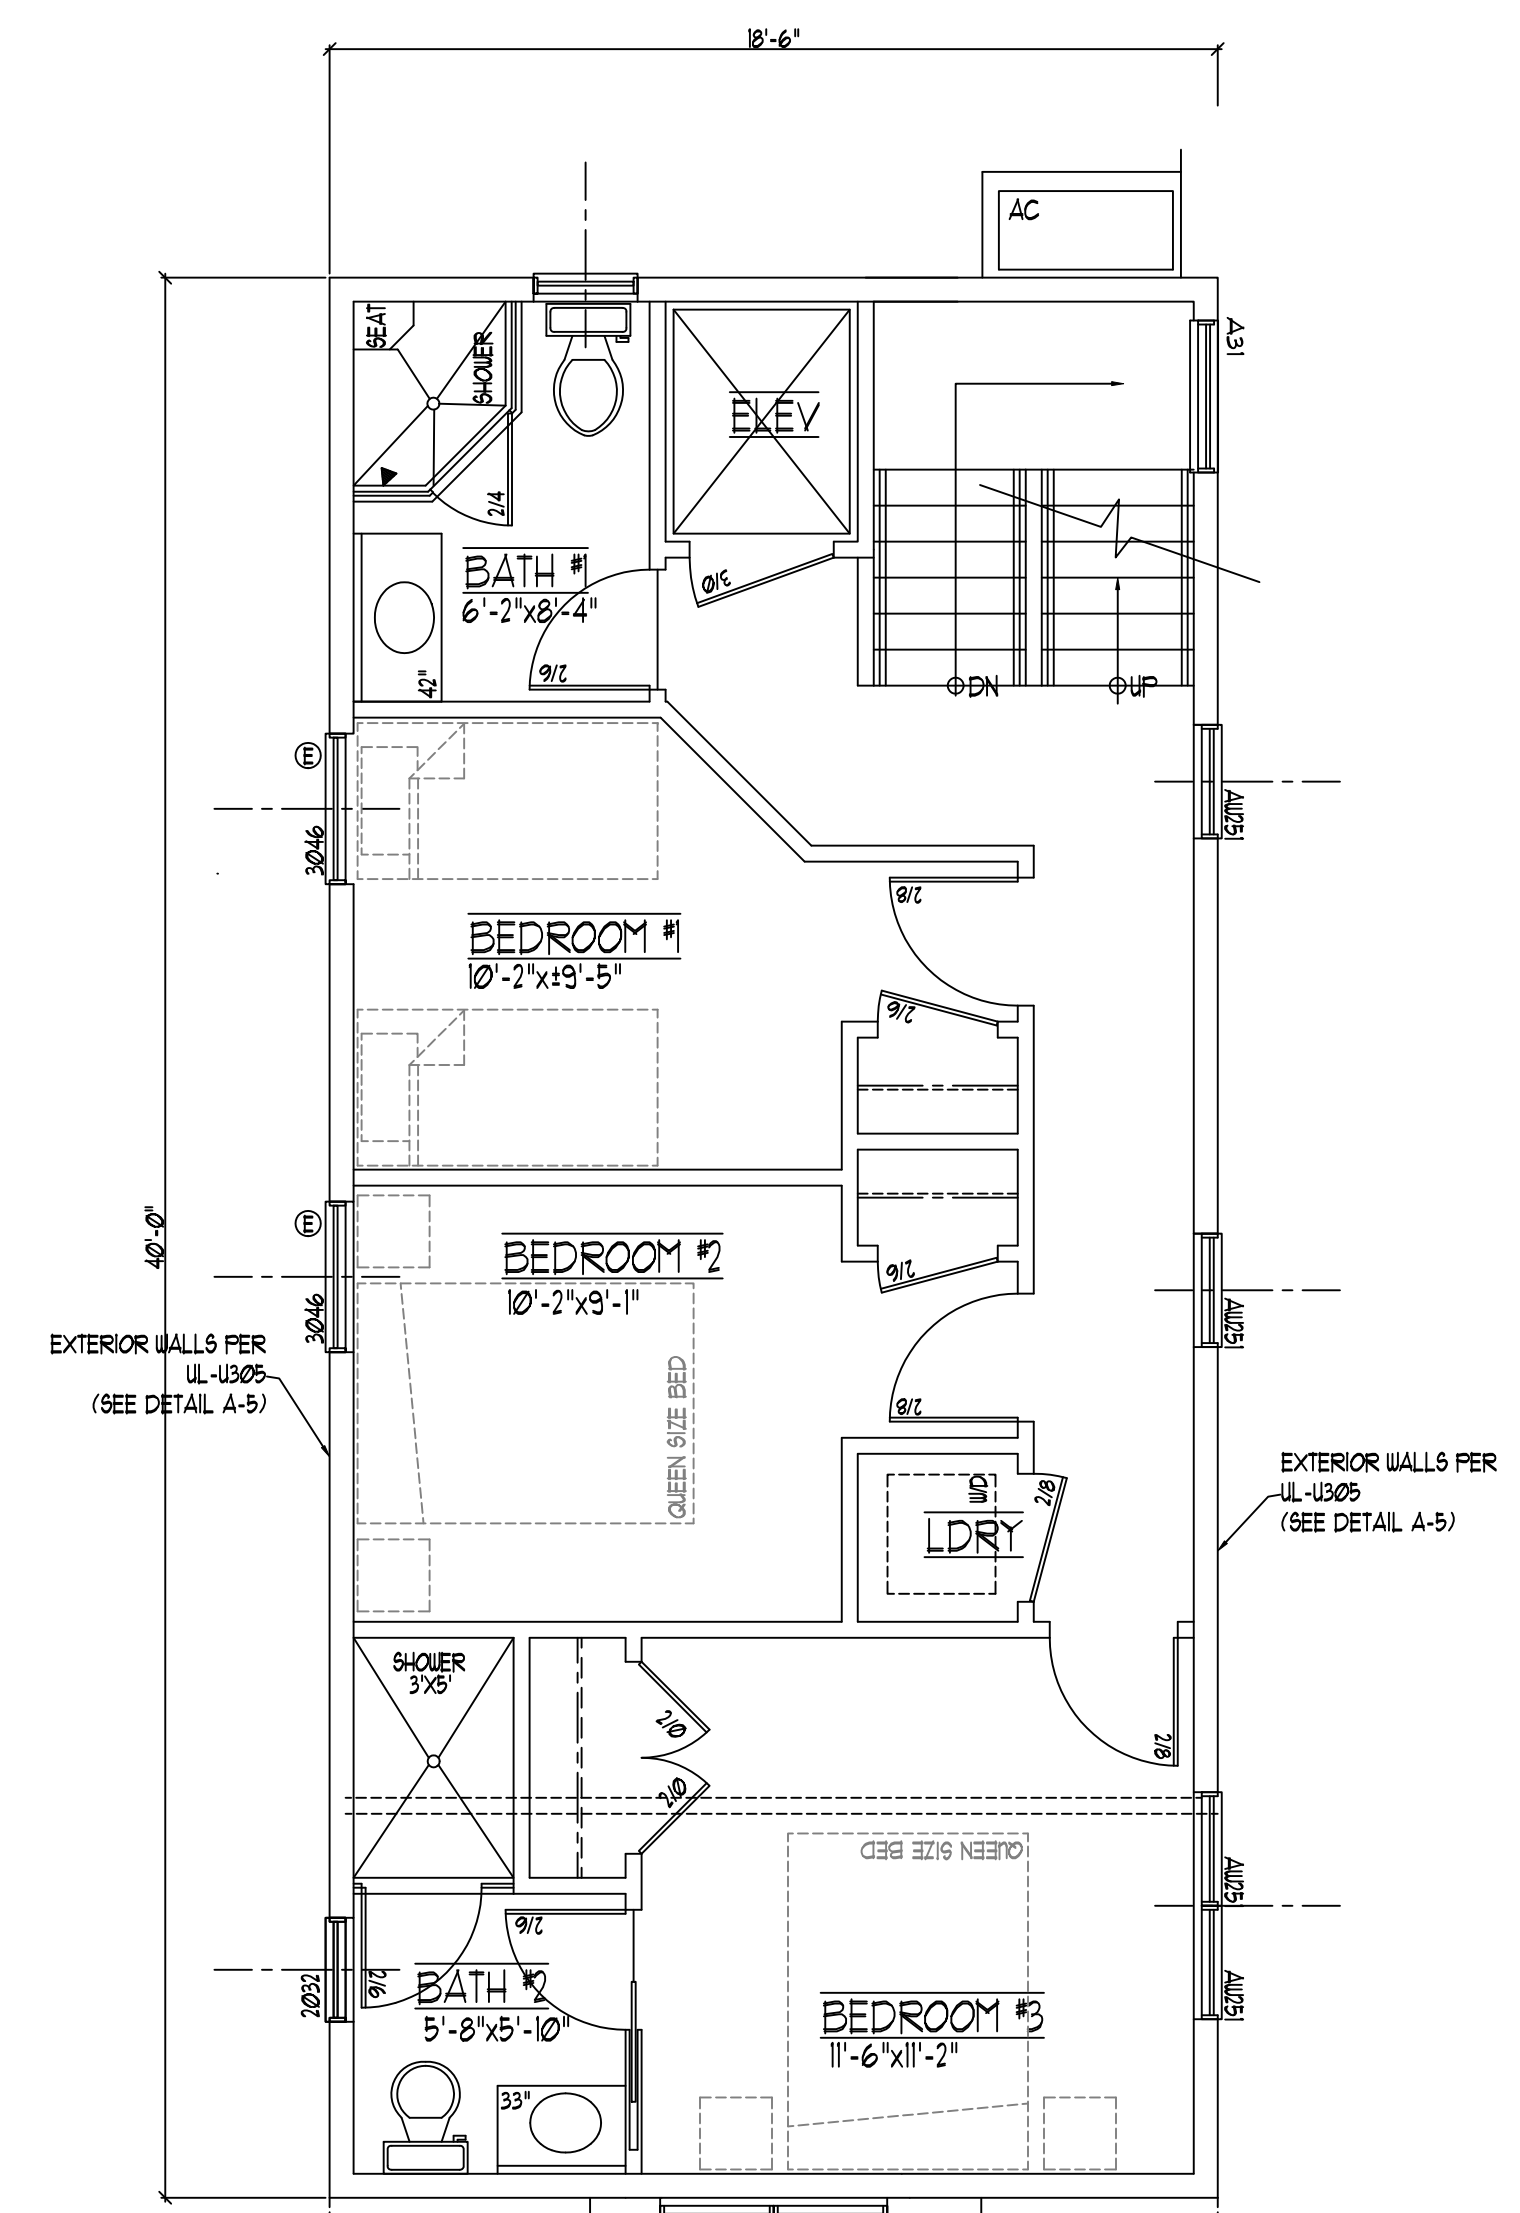

2 FIRST FLOOR PLAN
 SCALE: 1/4"=1'-0"

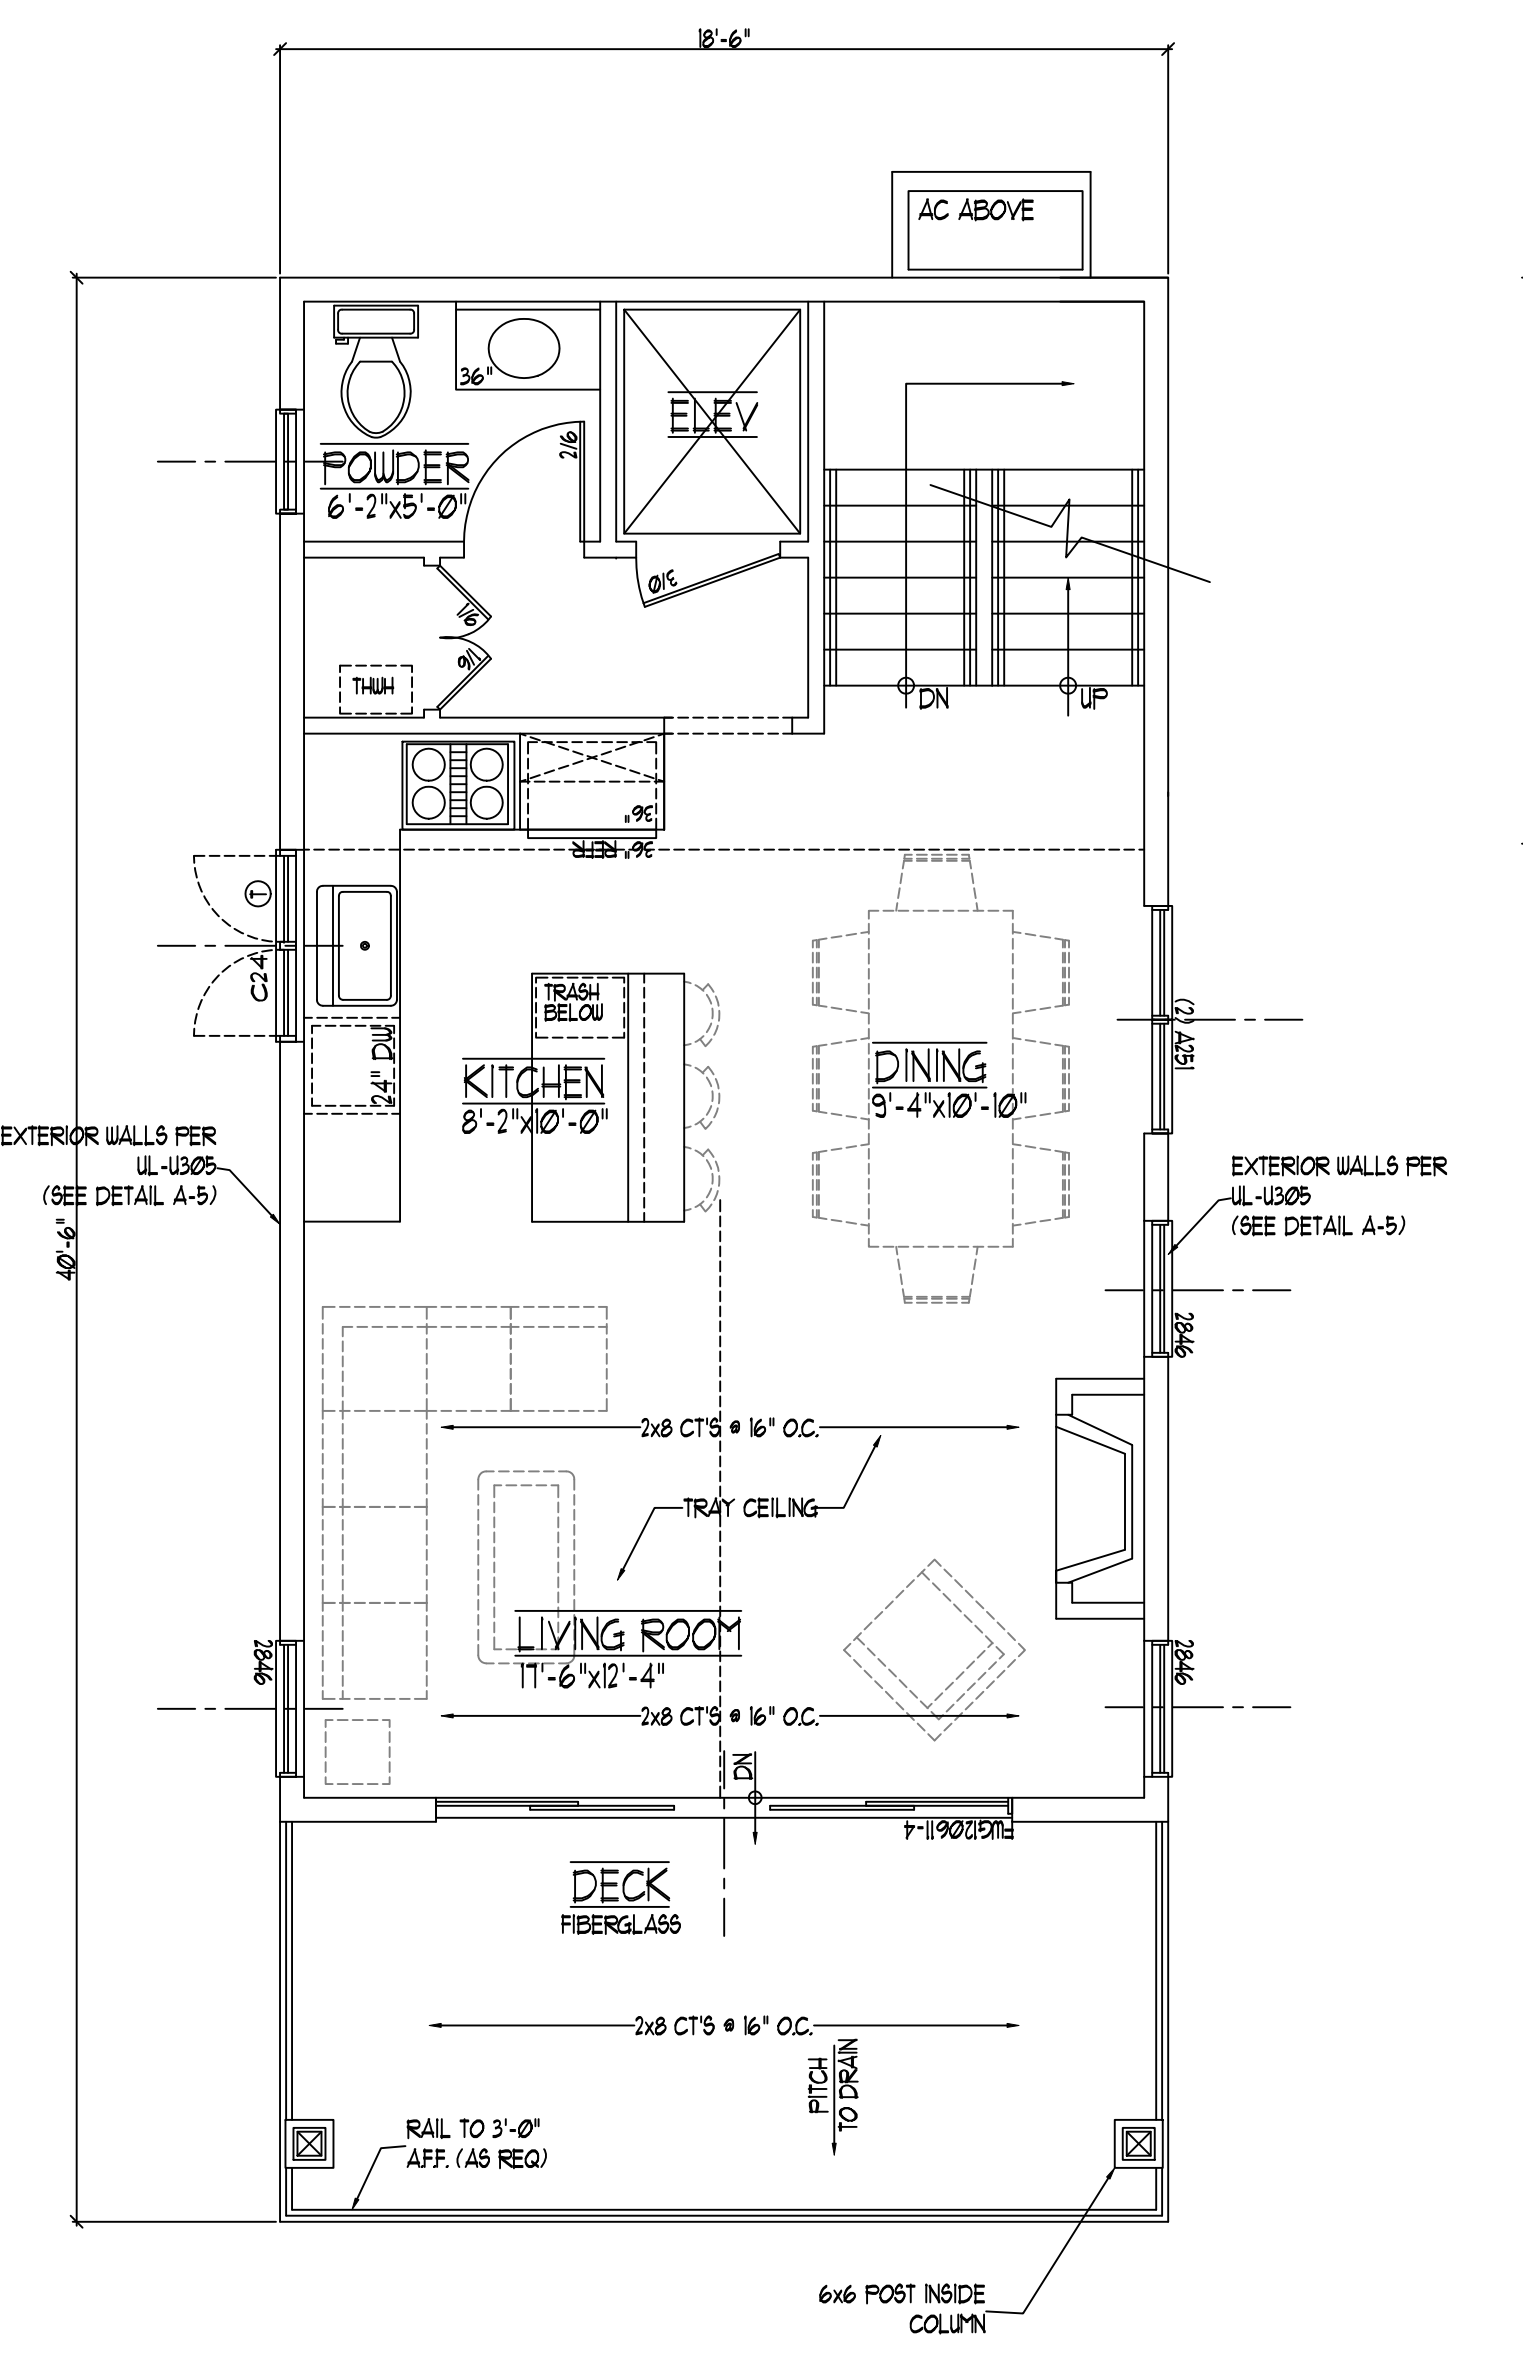

3 SECOND FLOOR PLAN
 SCALE: 1/4"=1'-0"

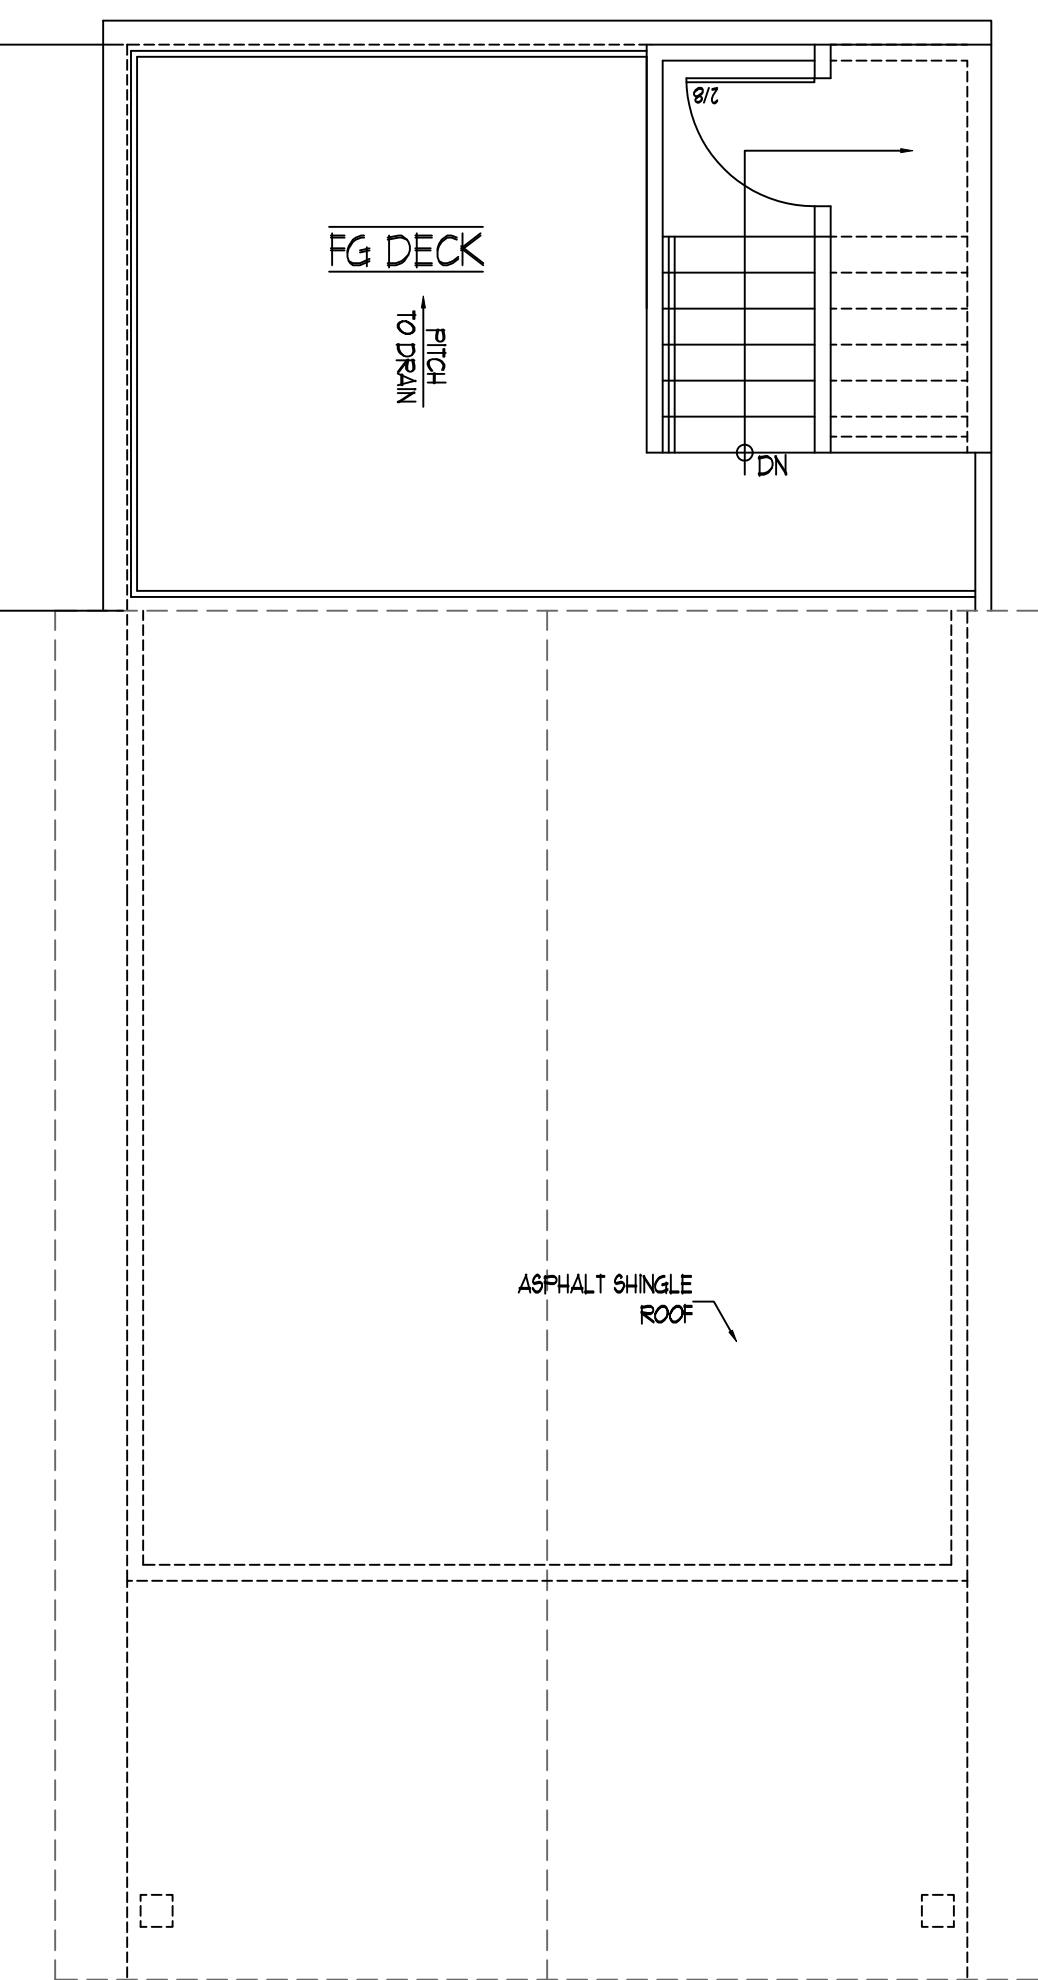

4 ROOF PLAN
 SCALE: 1/4"=1'-0"

