


REVISIONS:		
NO.	DATE	REMARKS
DRAWN		
CHECKED	RFM	
DATE	07/07/25	
SCALE	AS SHOWN	
PROJECT NO.		


ROBERT P. MUSGNUG NJ AI 12612

EMS RESIDENCE
BLOCK 23, LOT 13
121 EAST 27th STREET
SHIP BOTTOM, NJ
ELEVATIONS


A-2

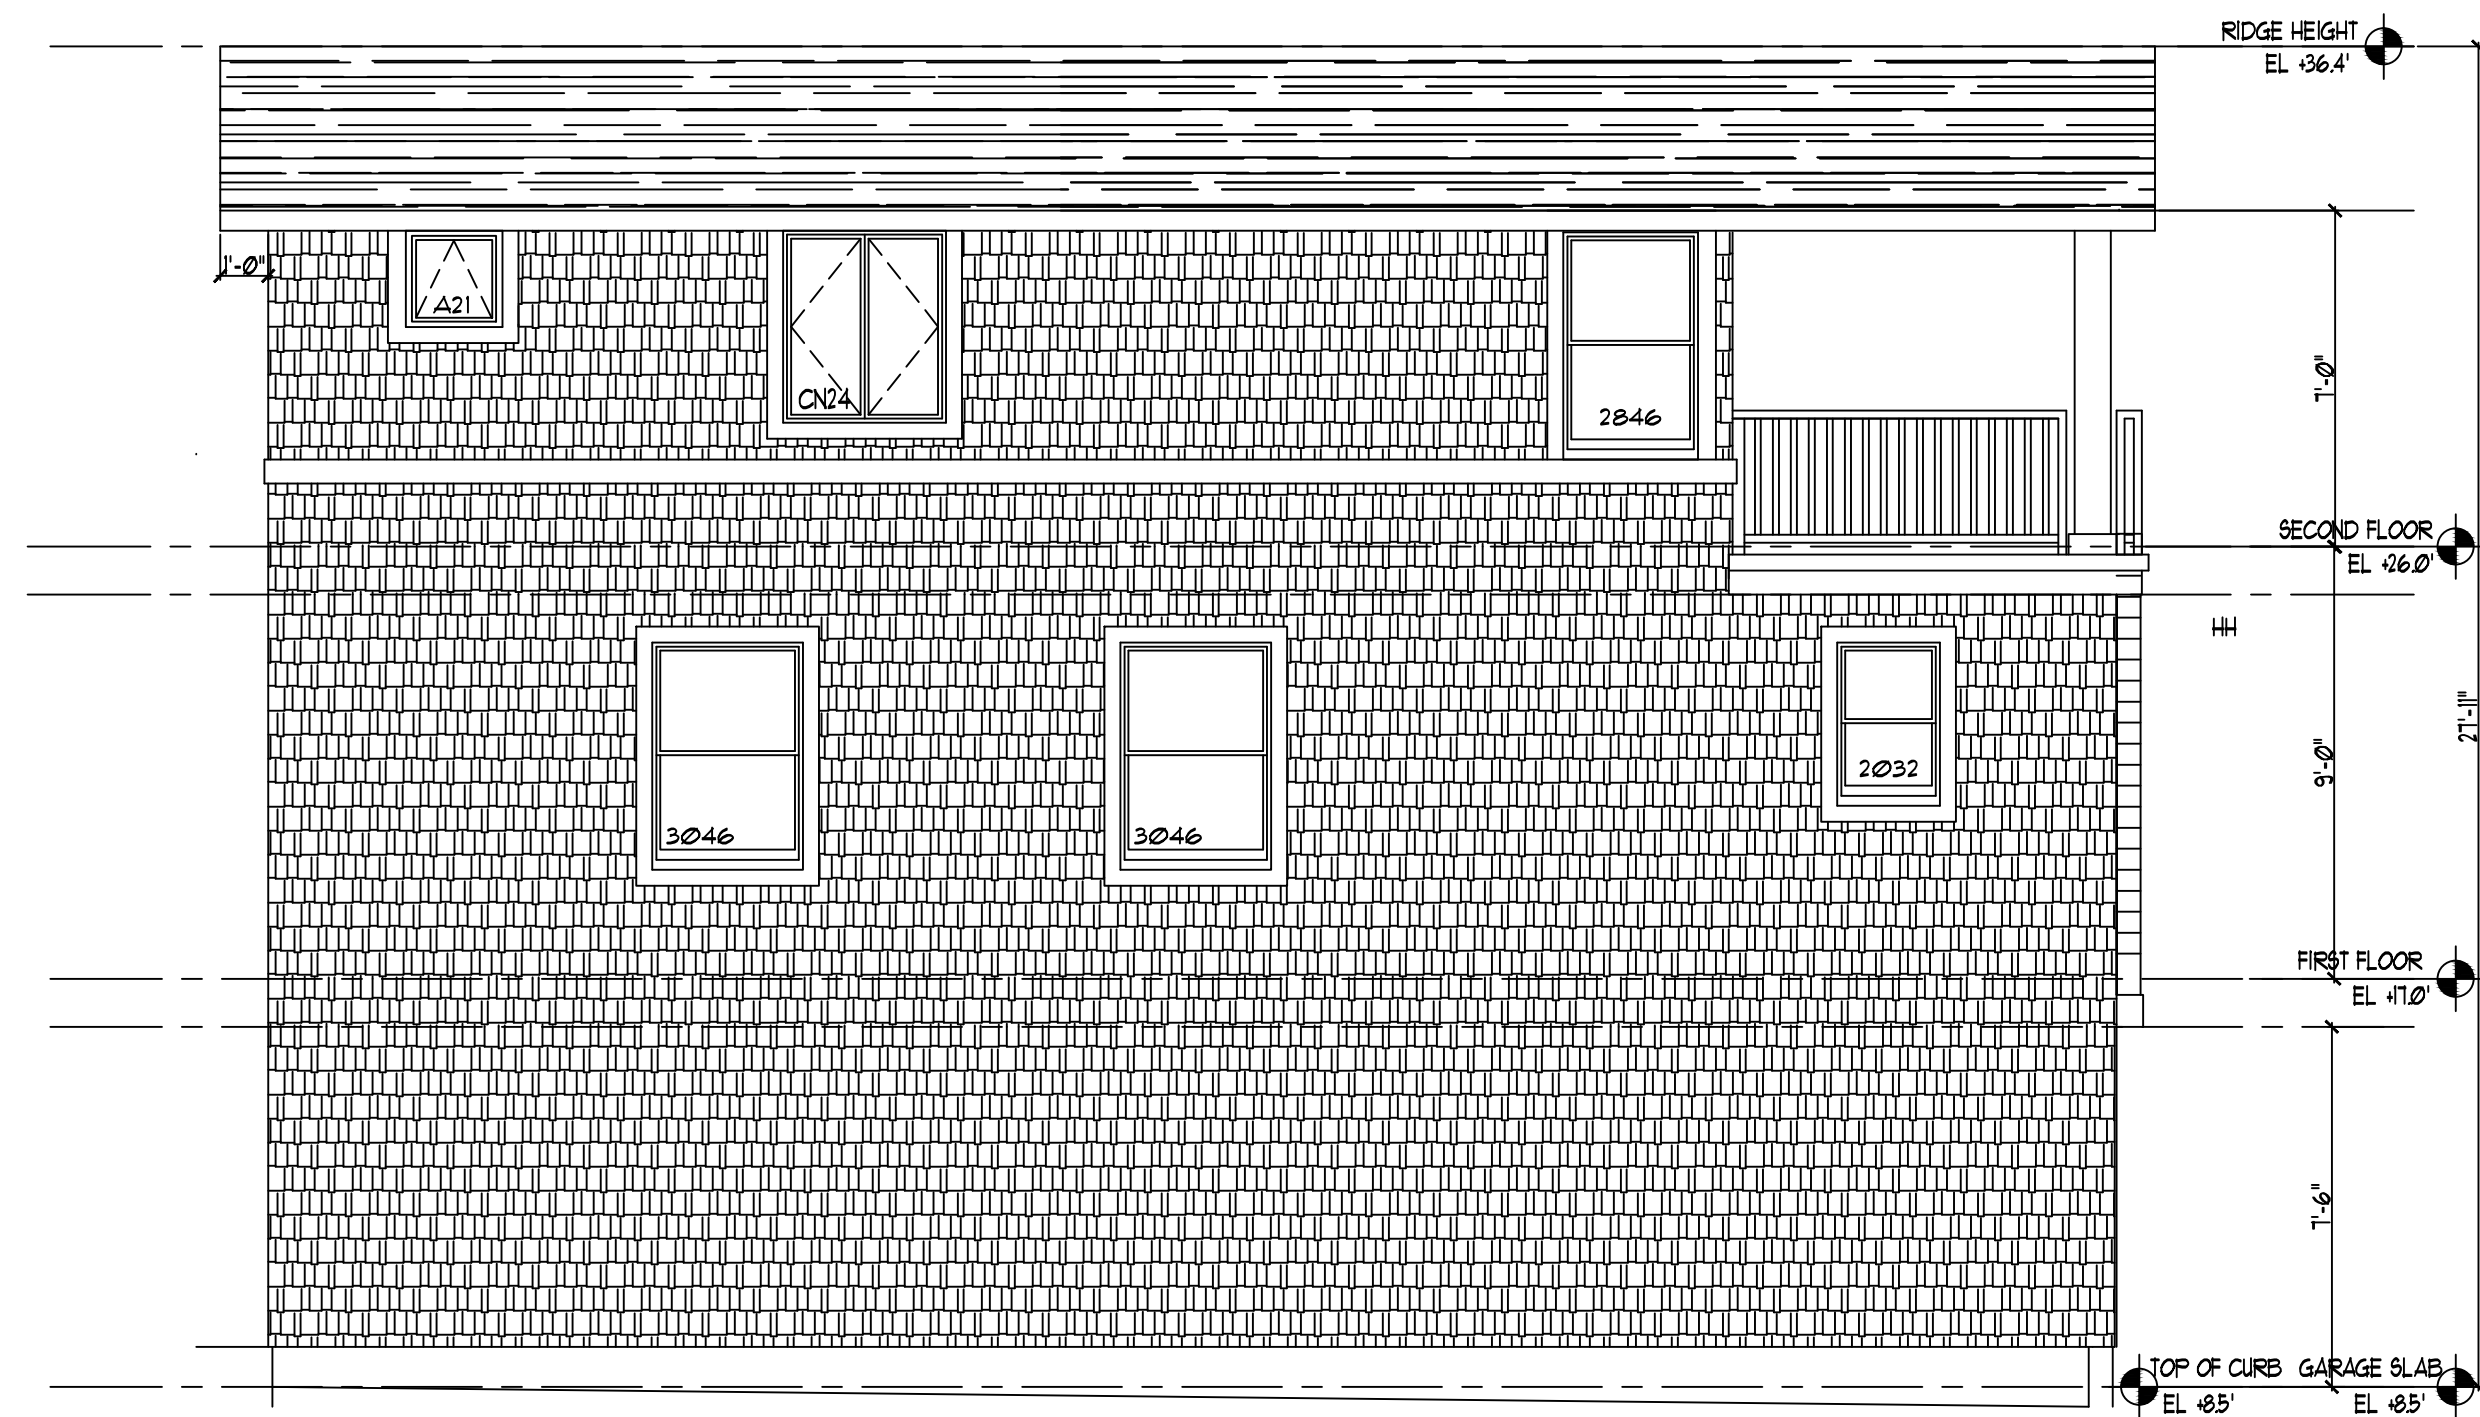


1 WEST ELEVATION
SCALE: 1/4"=1'-0"

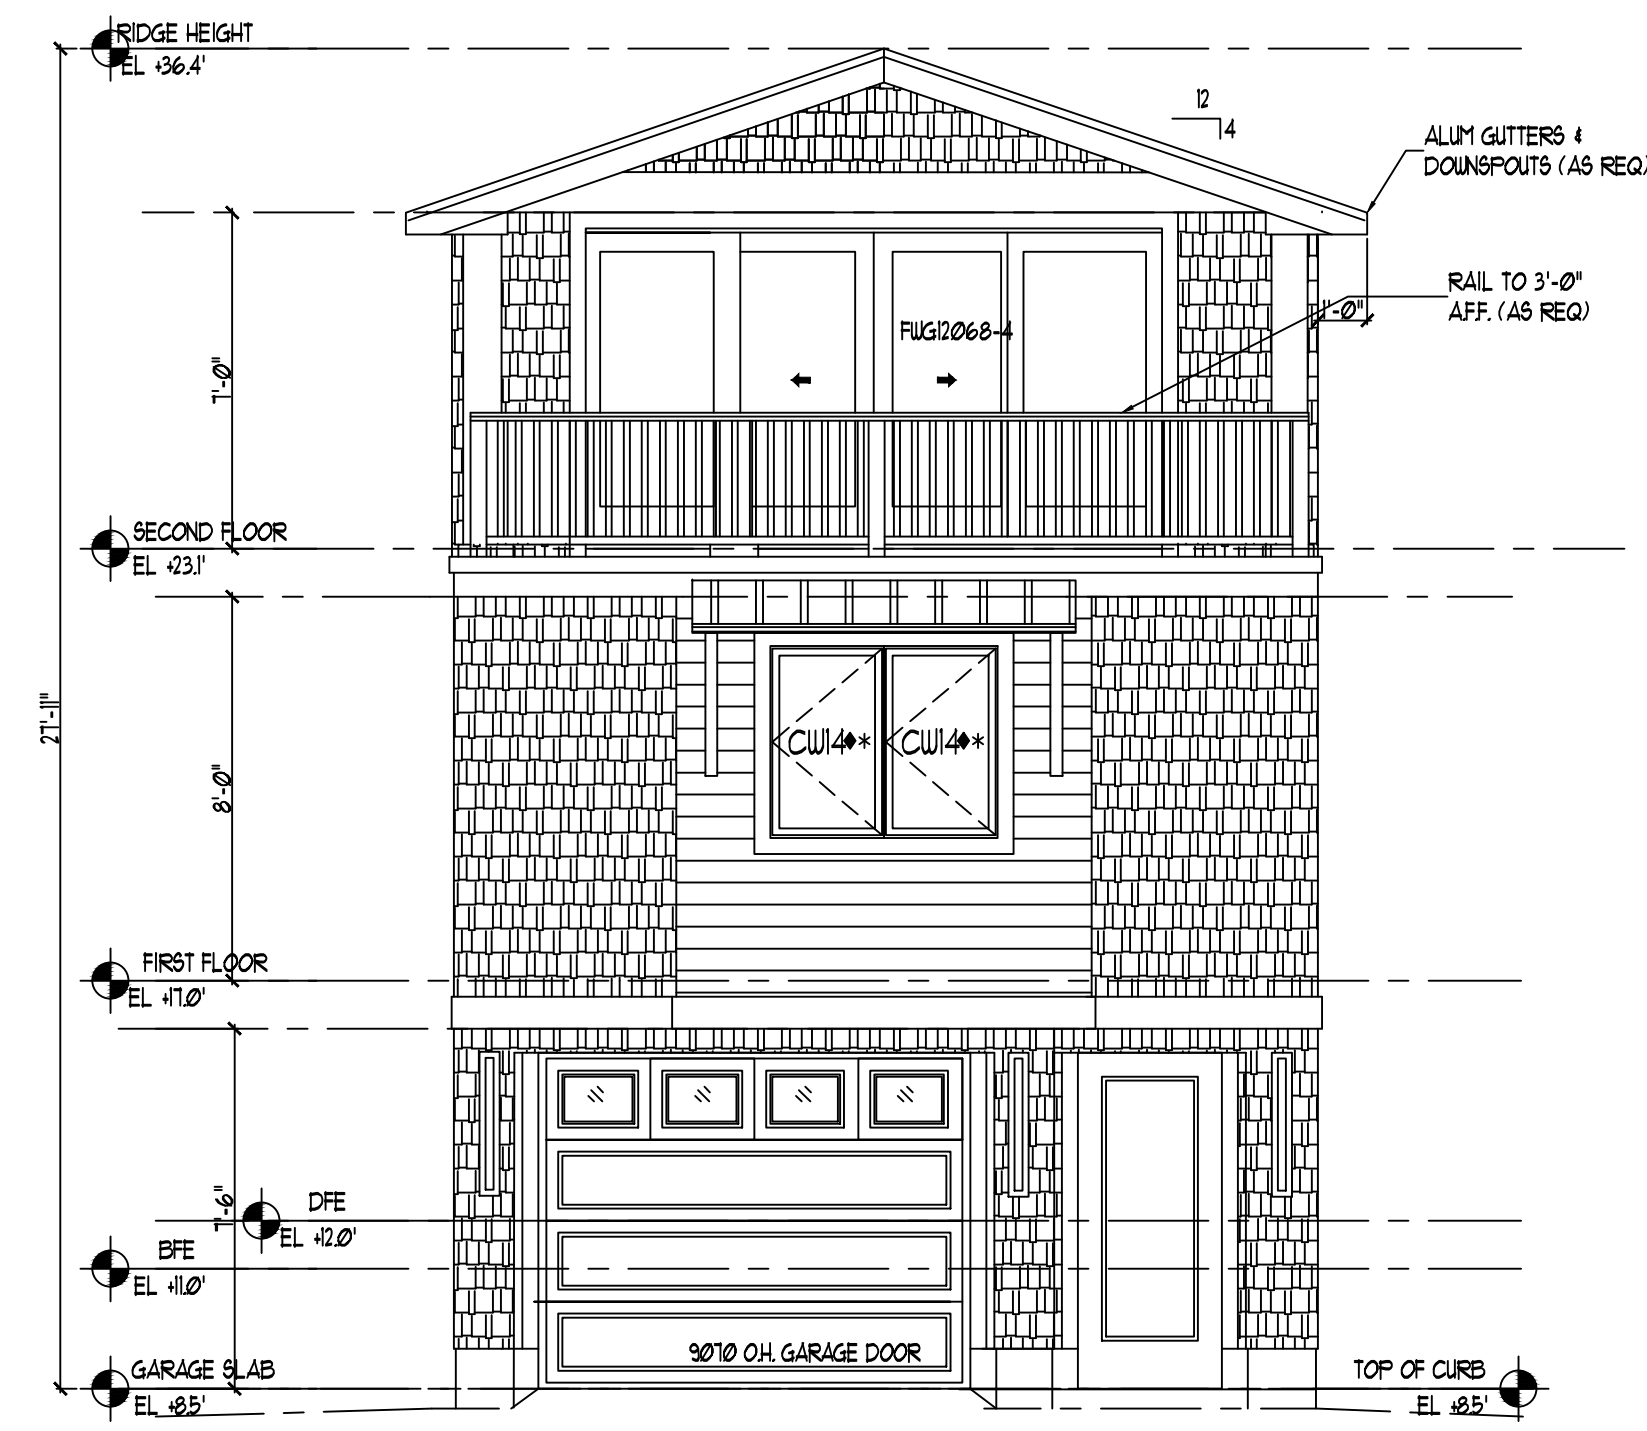


2 SOUTH ELEVATION
SCALE: 1/4"=1'-0"

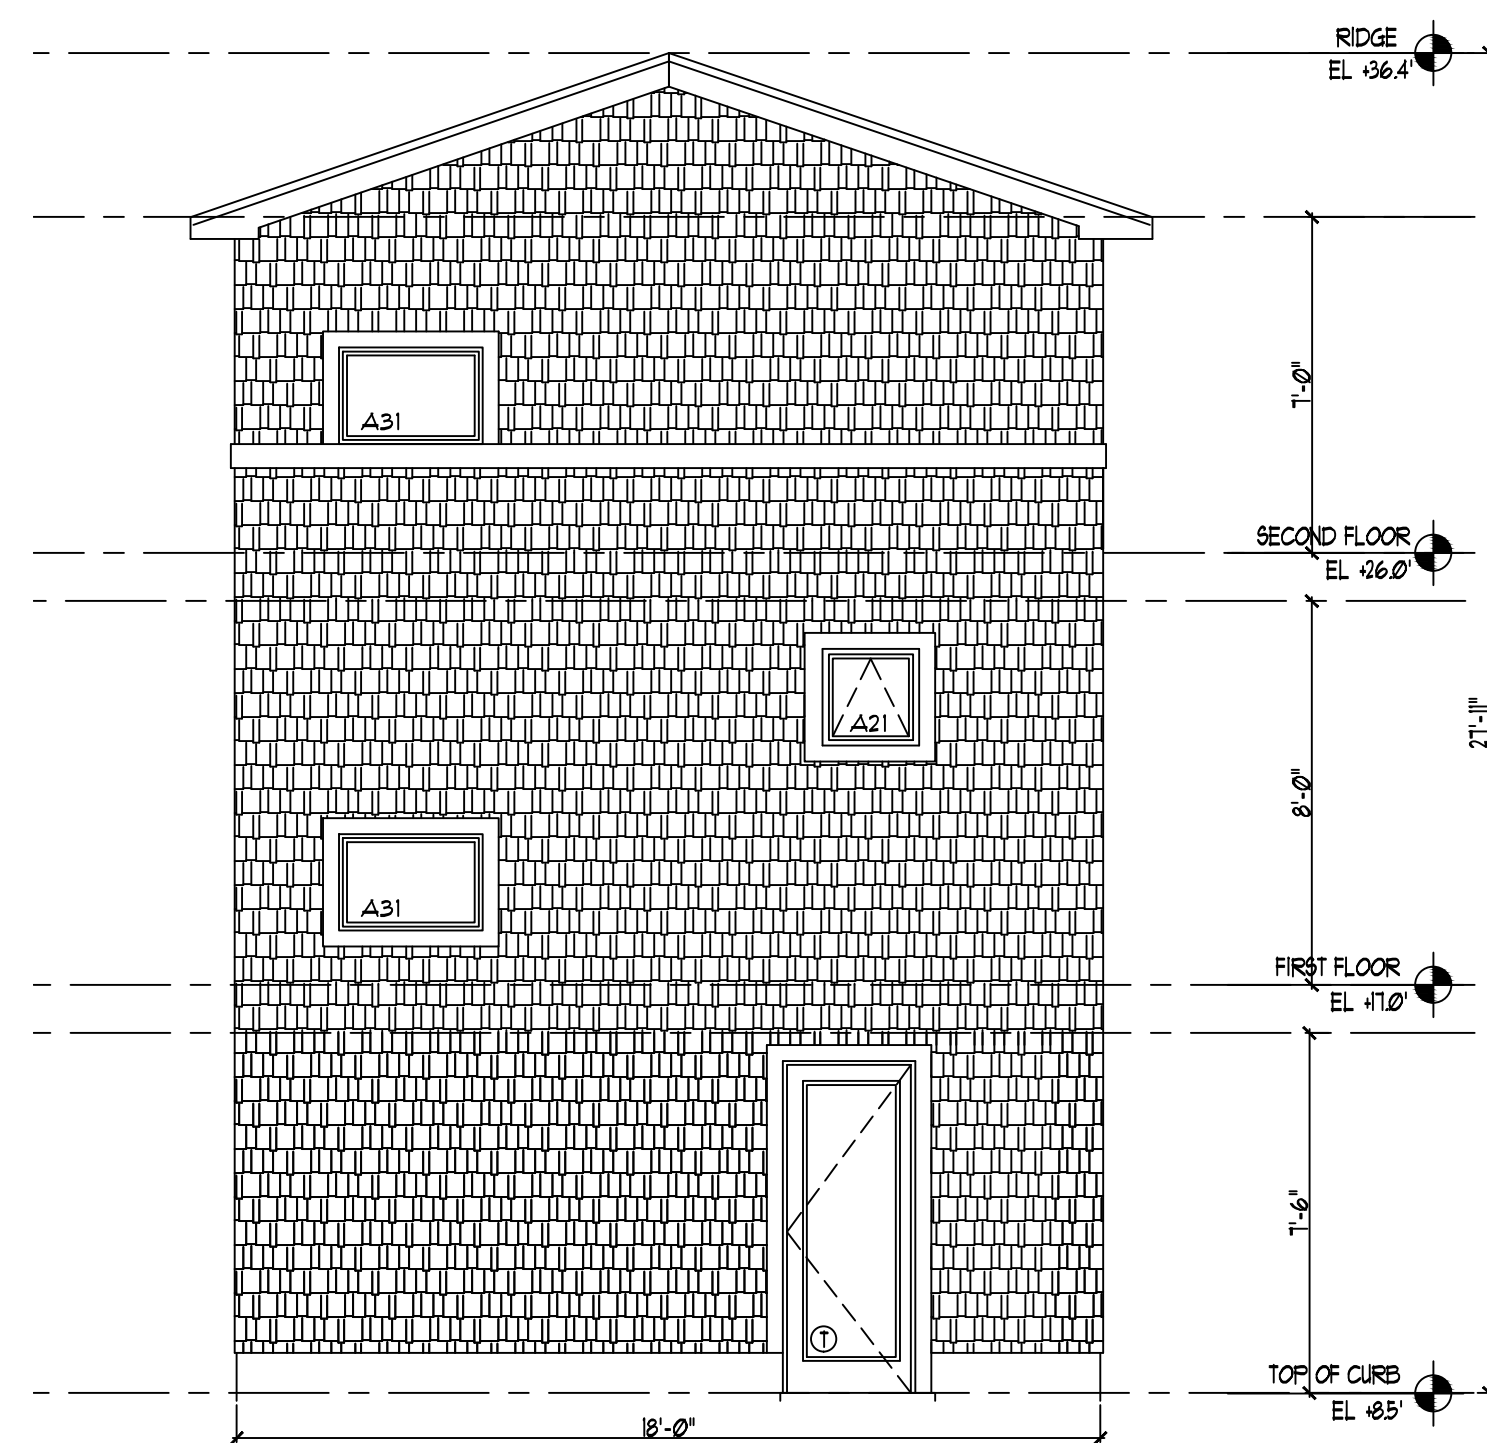


3 NORTH ELEVATION
SCALE: 1/4"=1'-0"

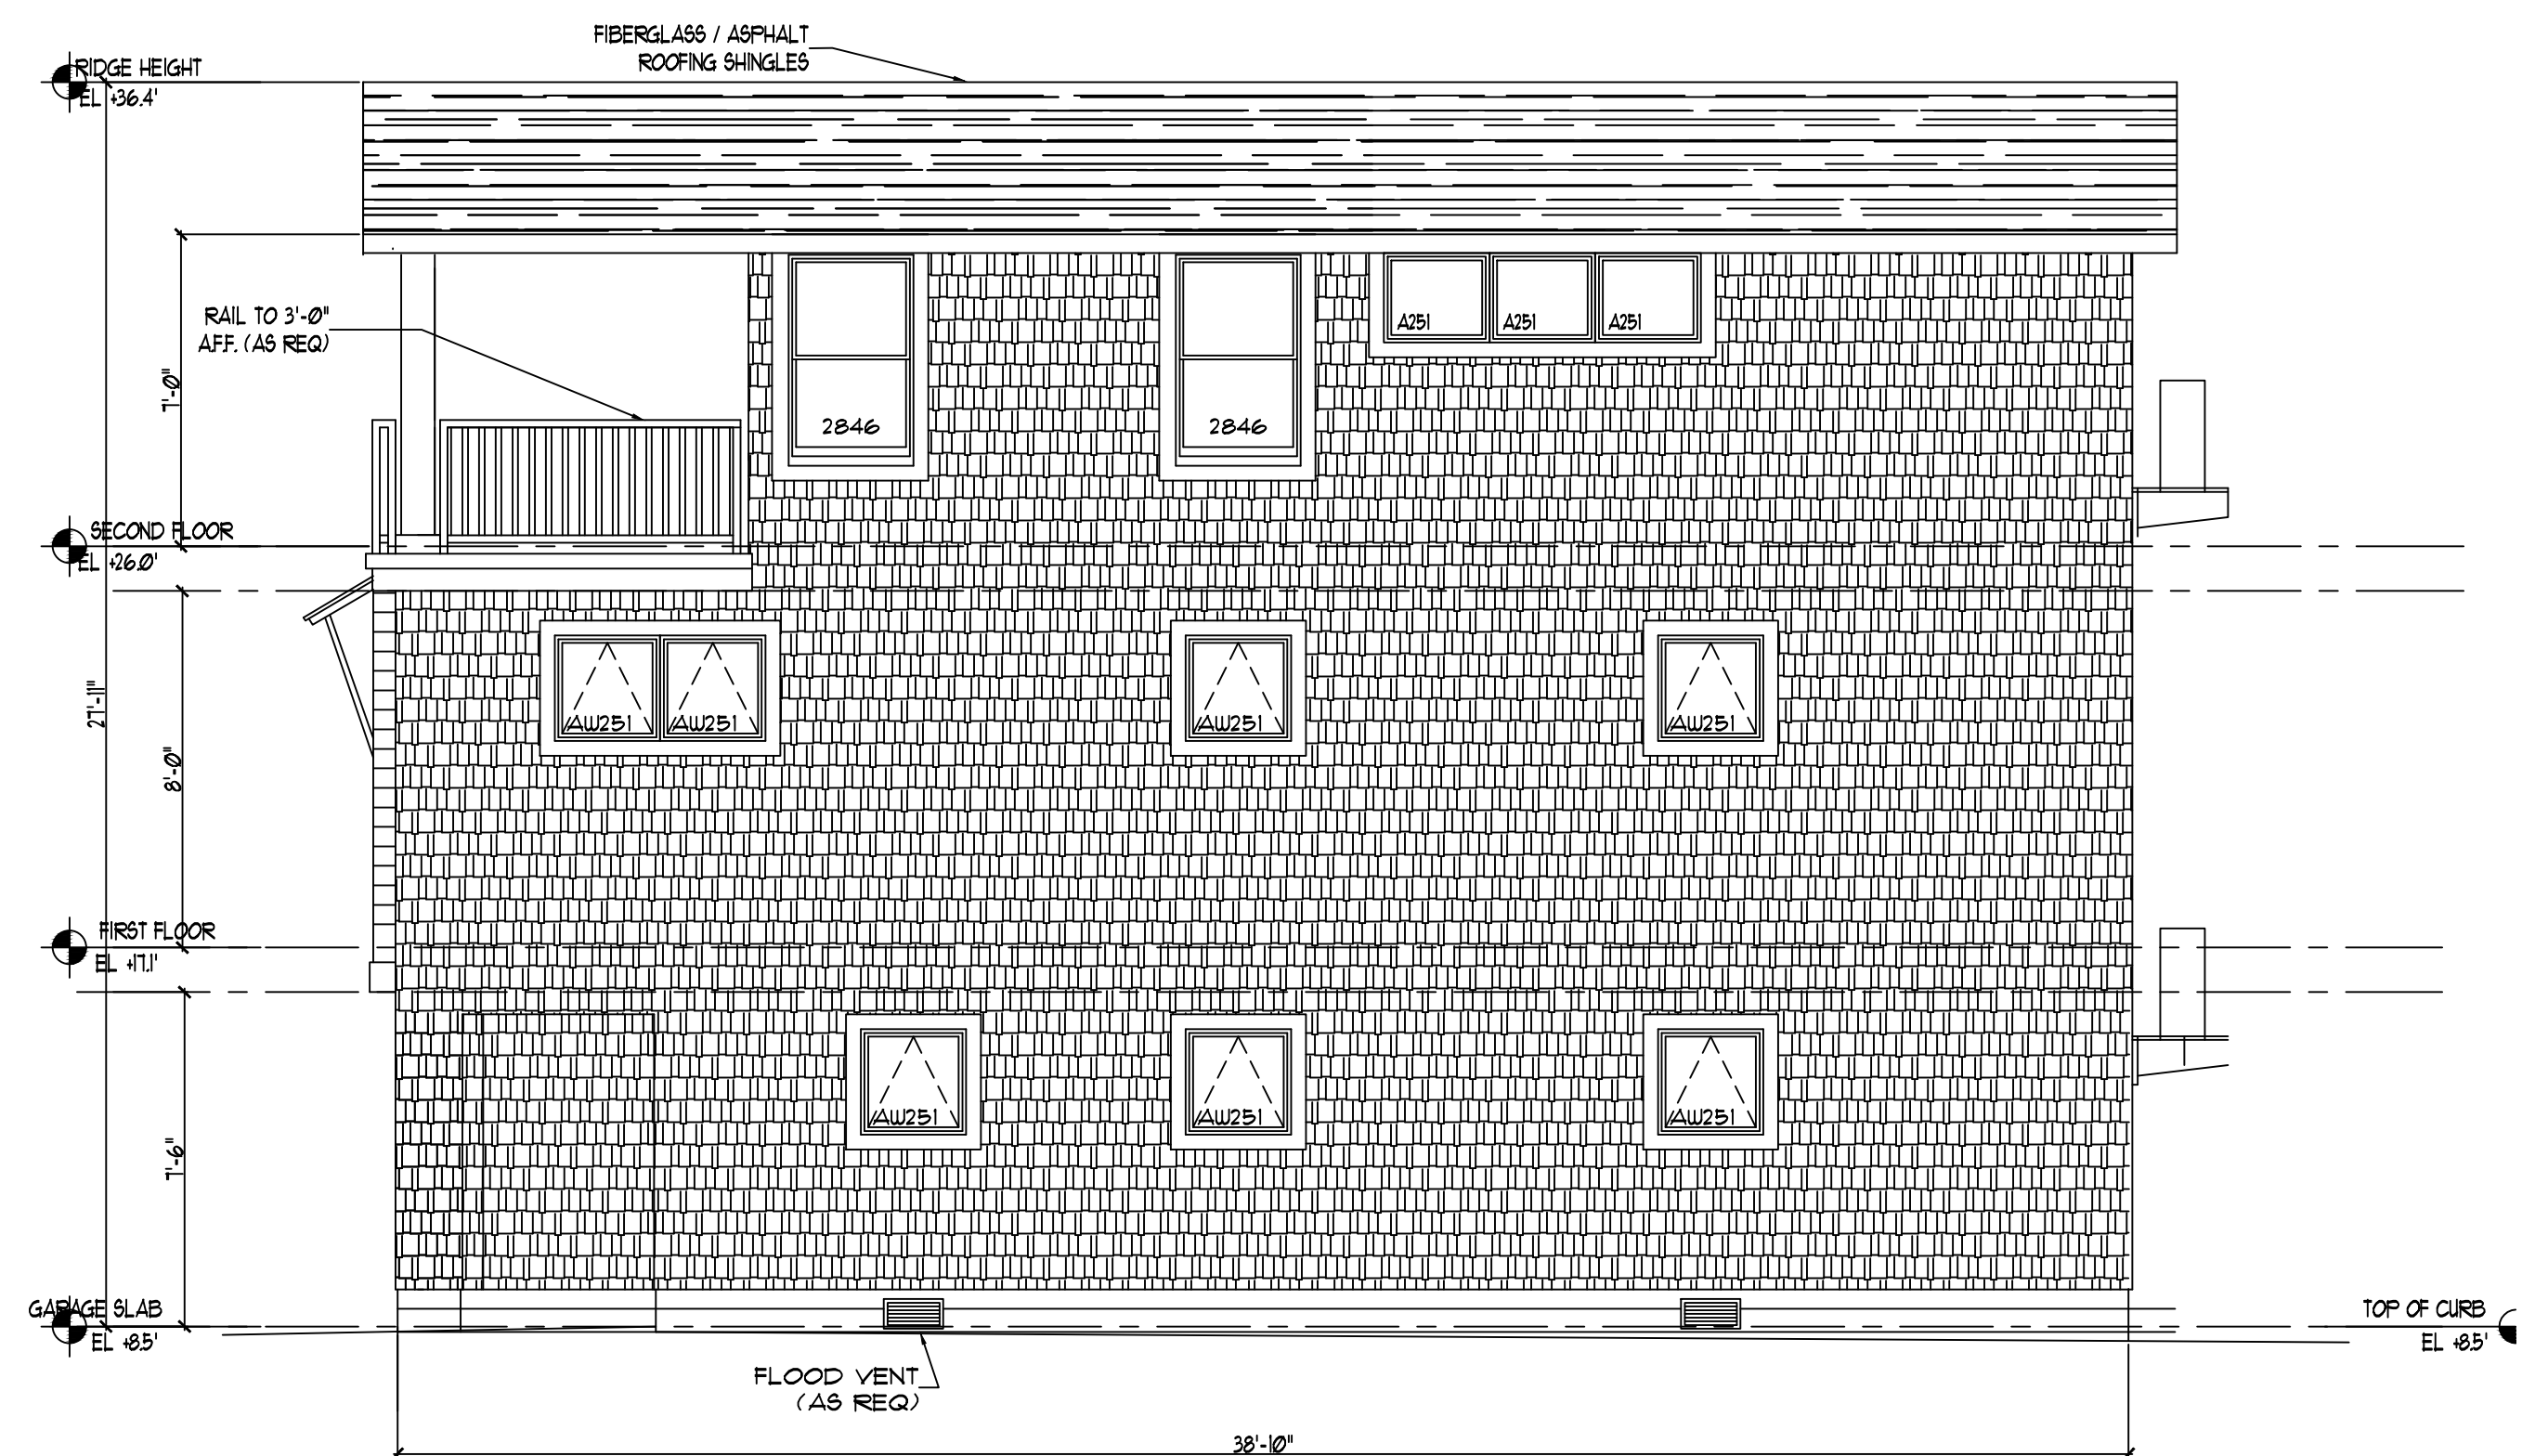


4 EAST ELEVATION
SCALE: 1/4"=1'-0"

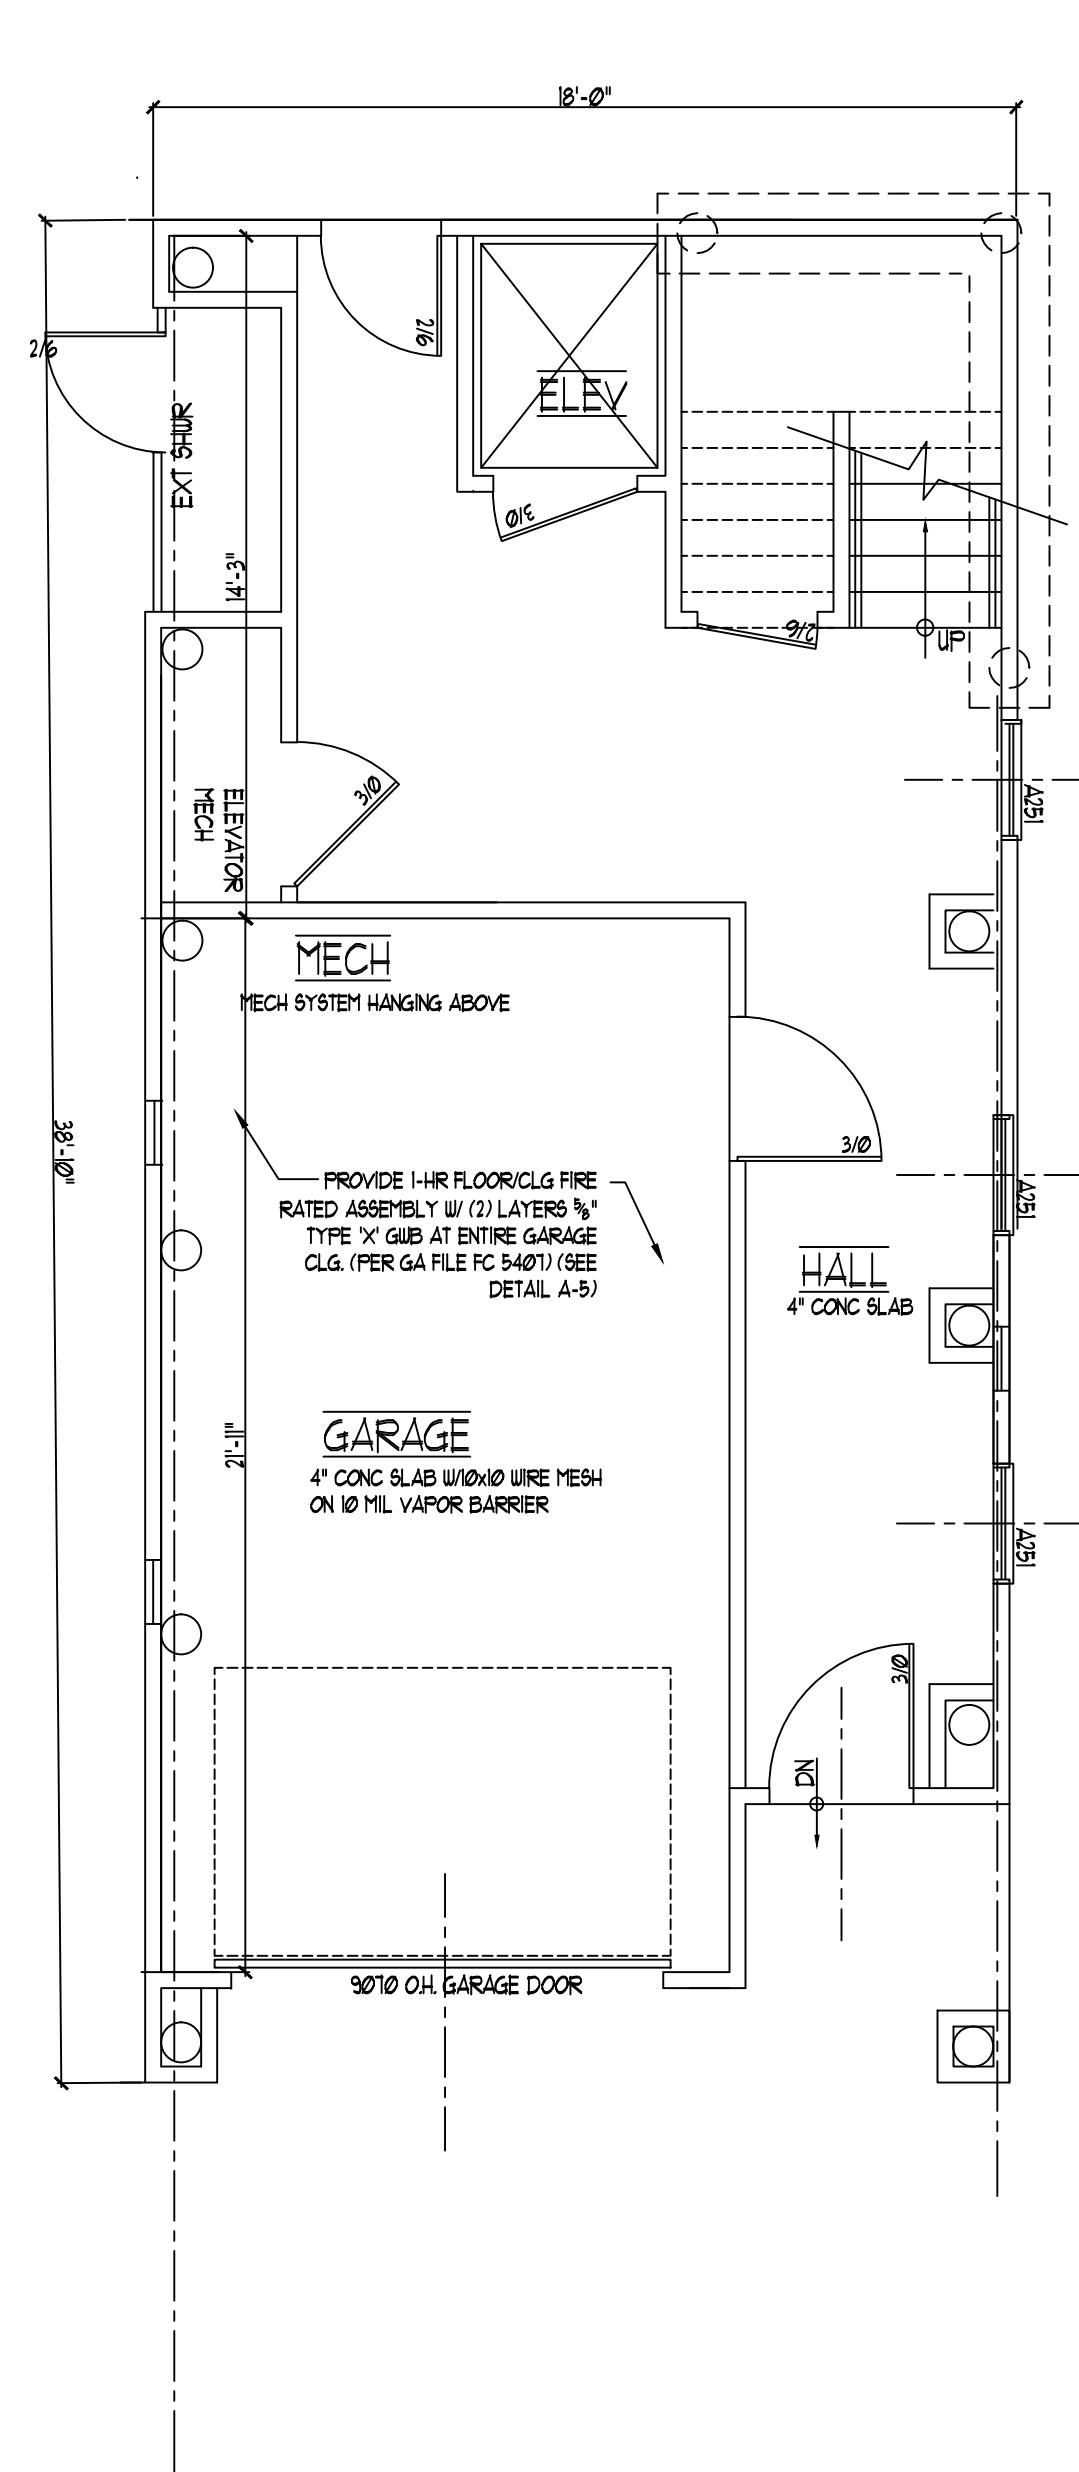


1 GROUND FLOOR PLAN
SCALE: 1/4" = 1'-0"

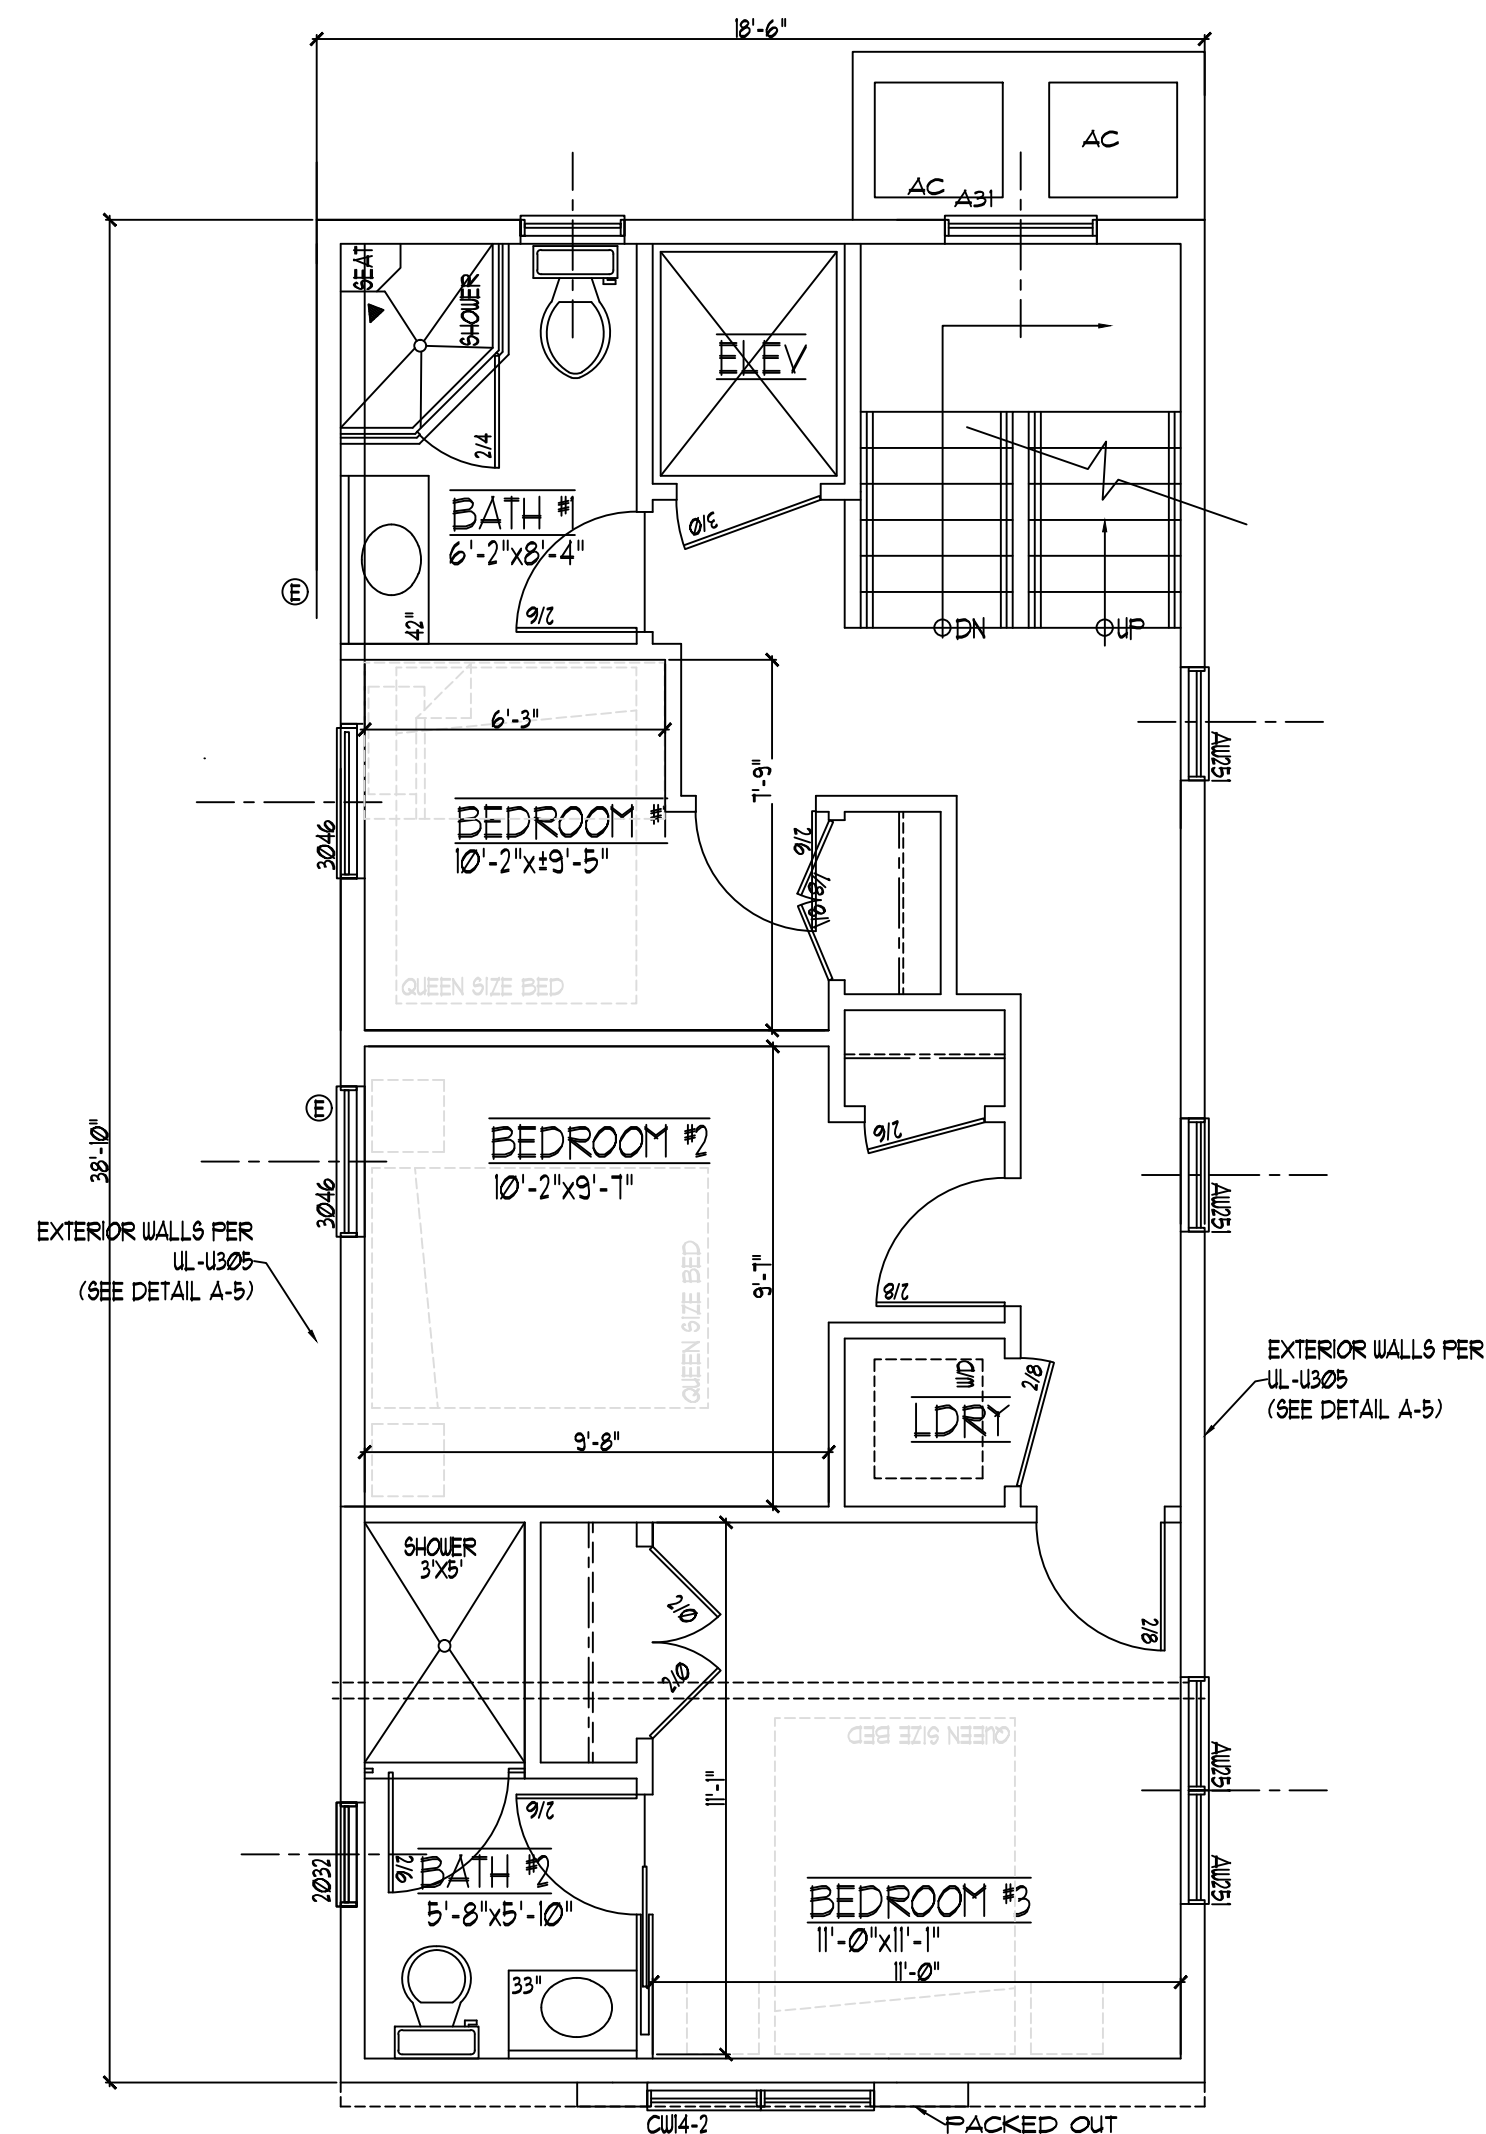

2 FIRST FLOOR PLAN
SCALE: 1/4" = 1'-0"

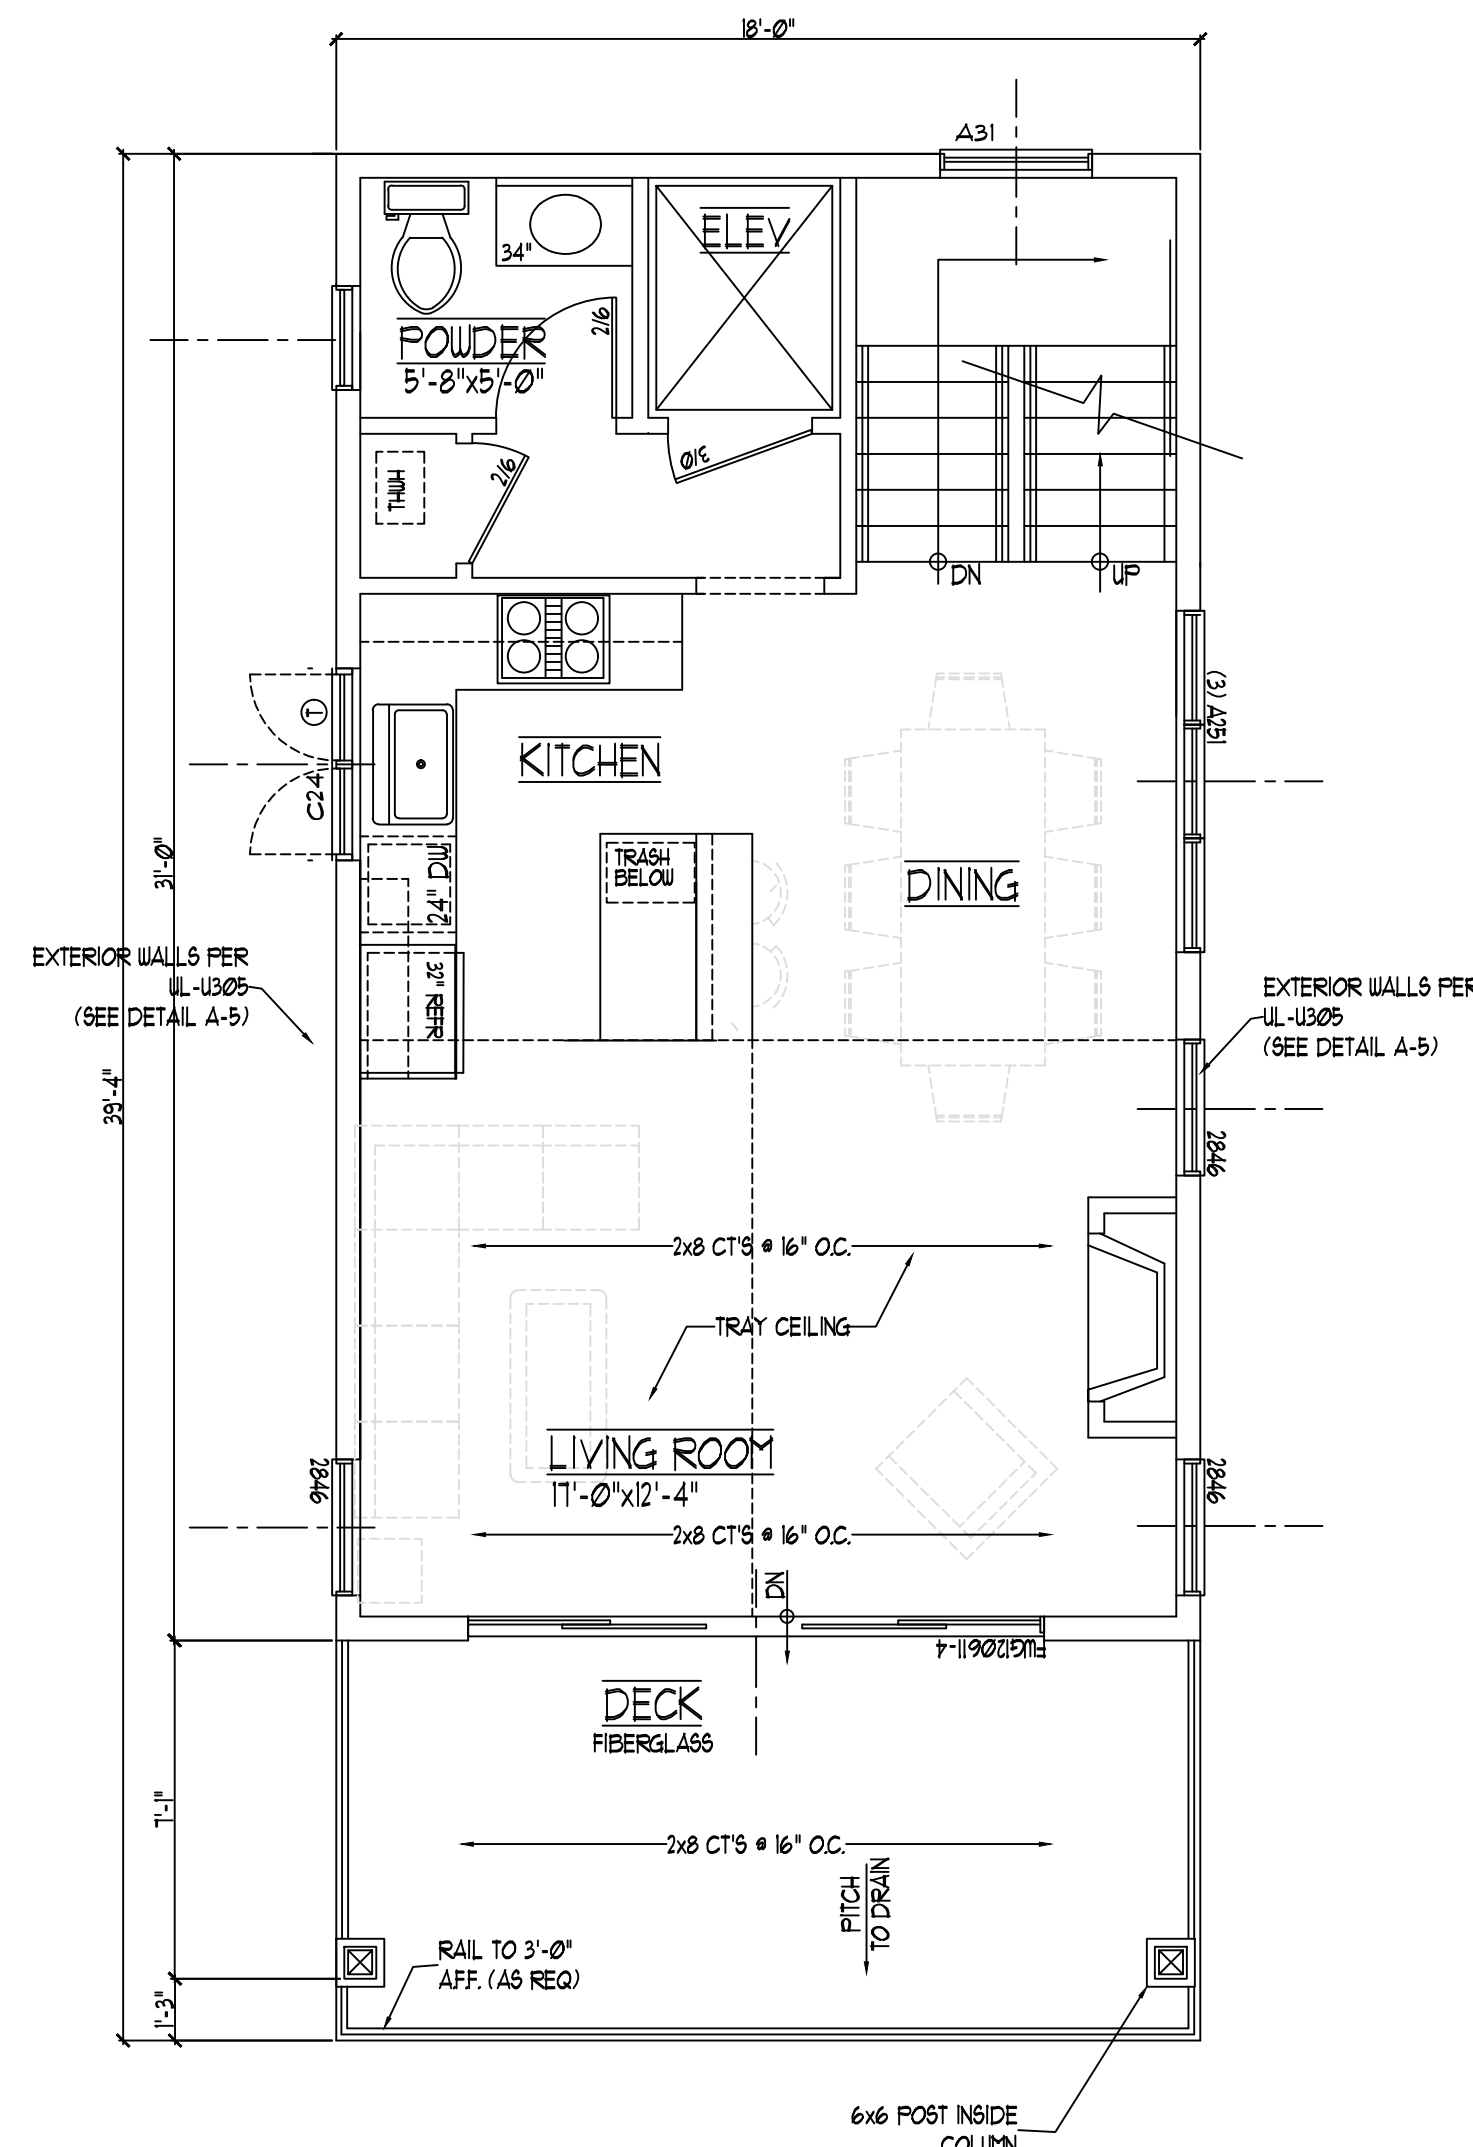

3 SECOND FLOOR PLAN
SCALE: 1/4" = 1'-0"

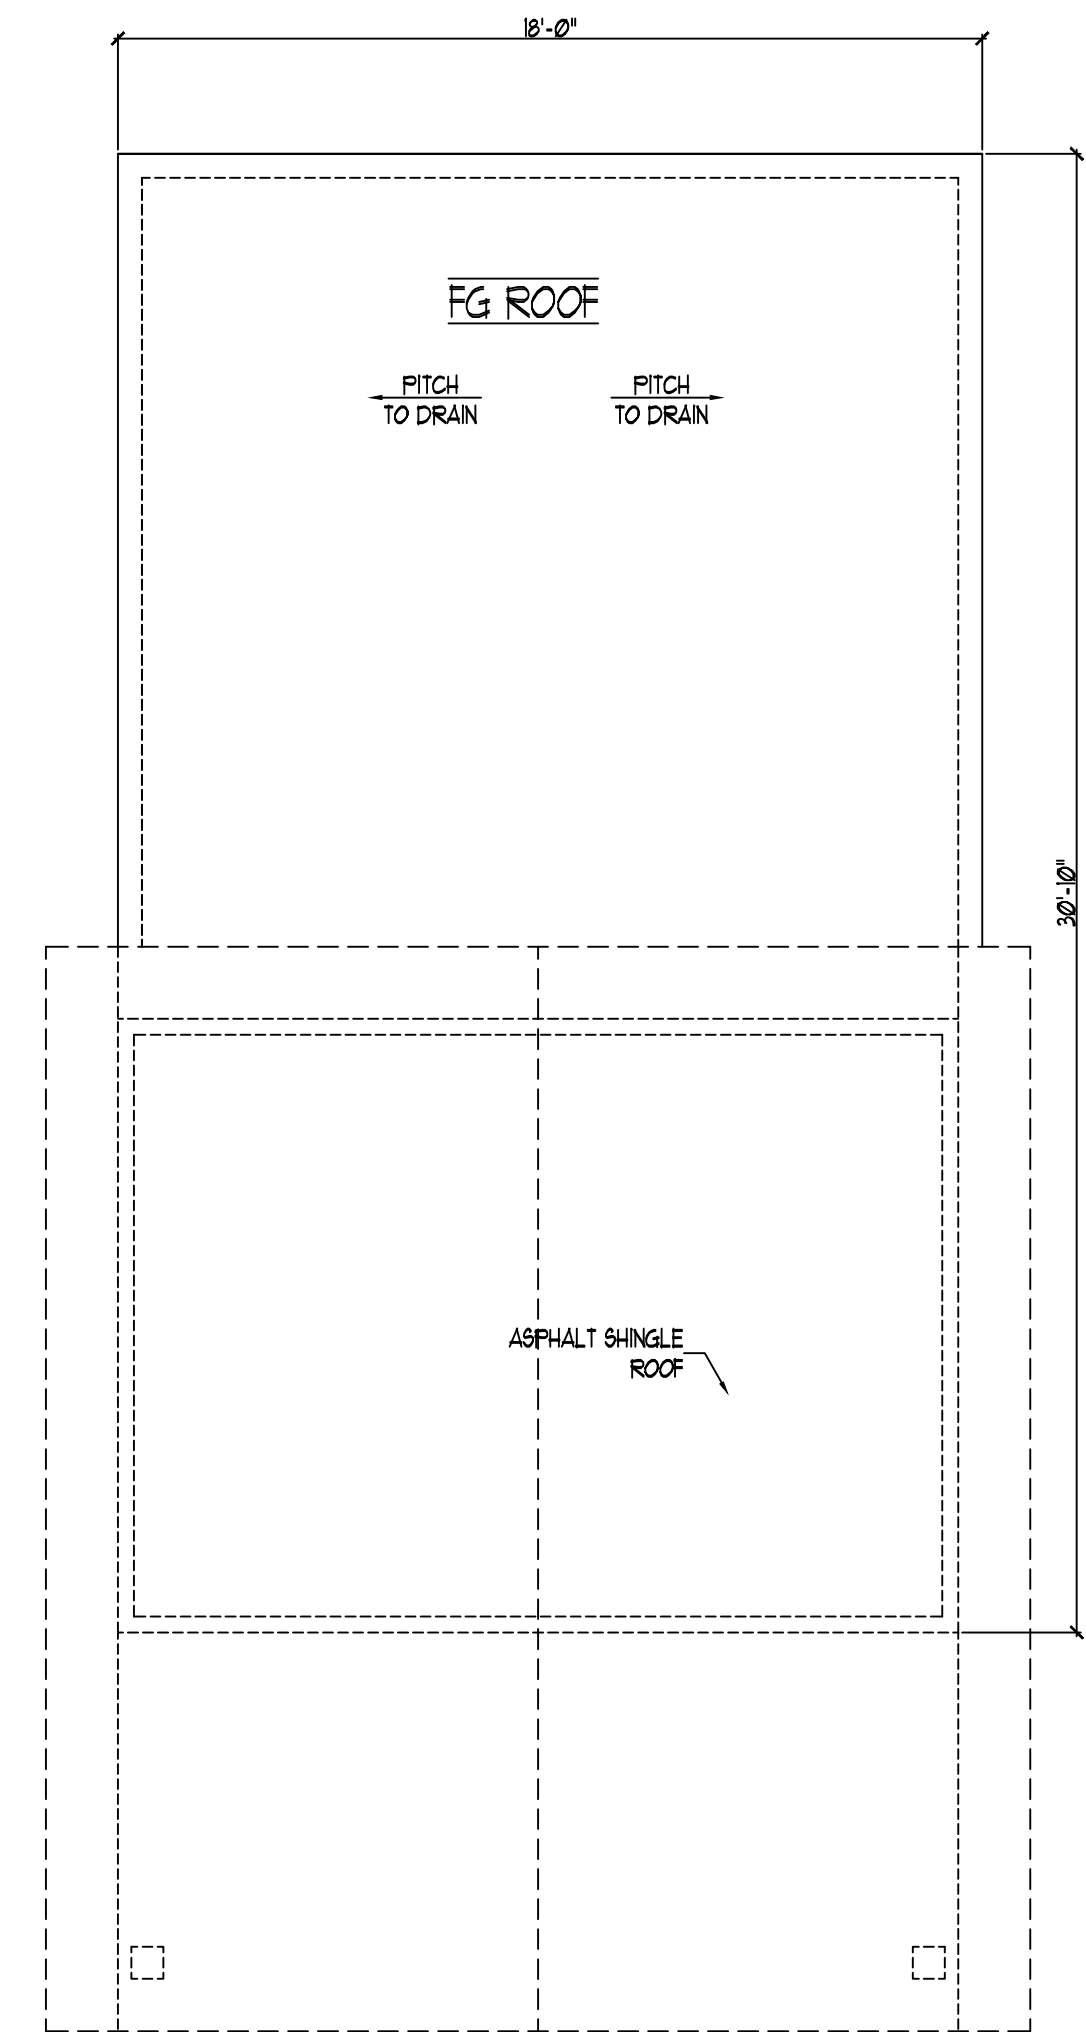

4 ROOF PLAN
SCALE: 1/4" = 1'-0"

35% BUILDING COVERAGE

REVISIONS:		
NO.	DATE	REMARKS

ROBERT P. MUSGNUG NJ AI 12612

EMS RESIDENCE
BLOCK 23, LOT 13
121 EAST 27th STREET
SHIP BOTTOM, NJ
FLOOR
PLANS

A-1