



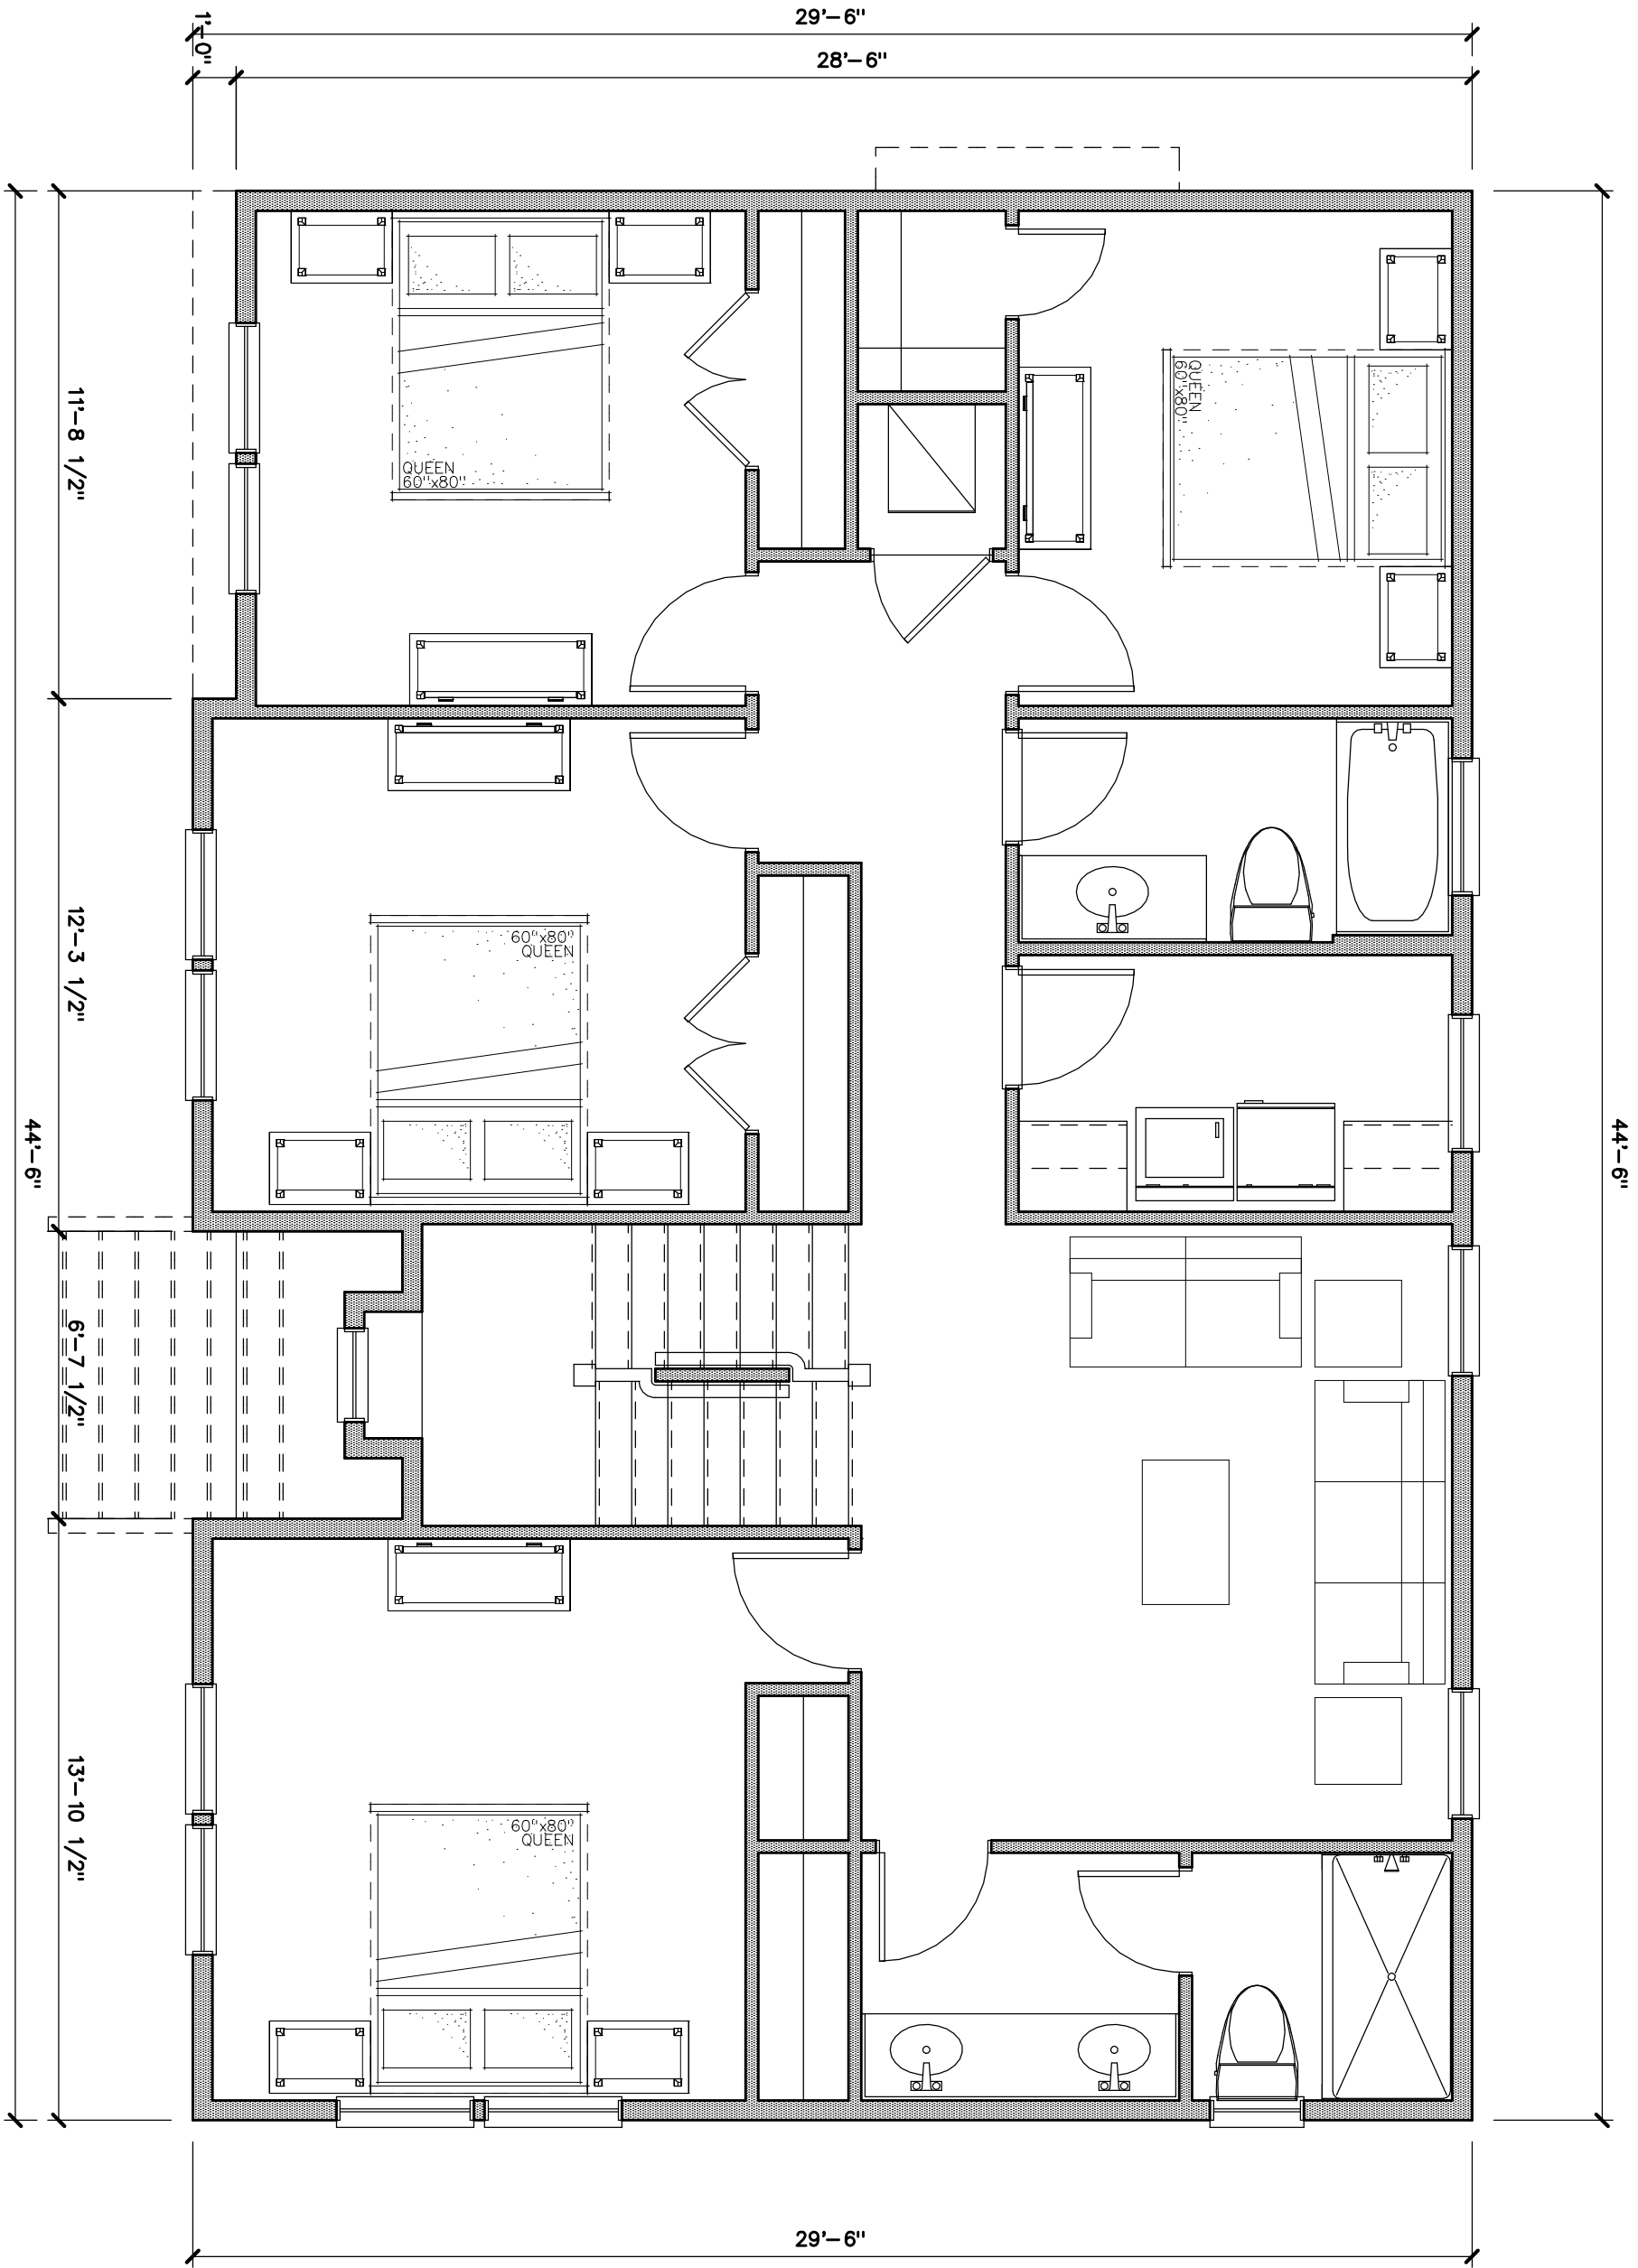

1
A1 First Floor Plan
SCALE: 1/4" = 1'-0"

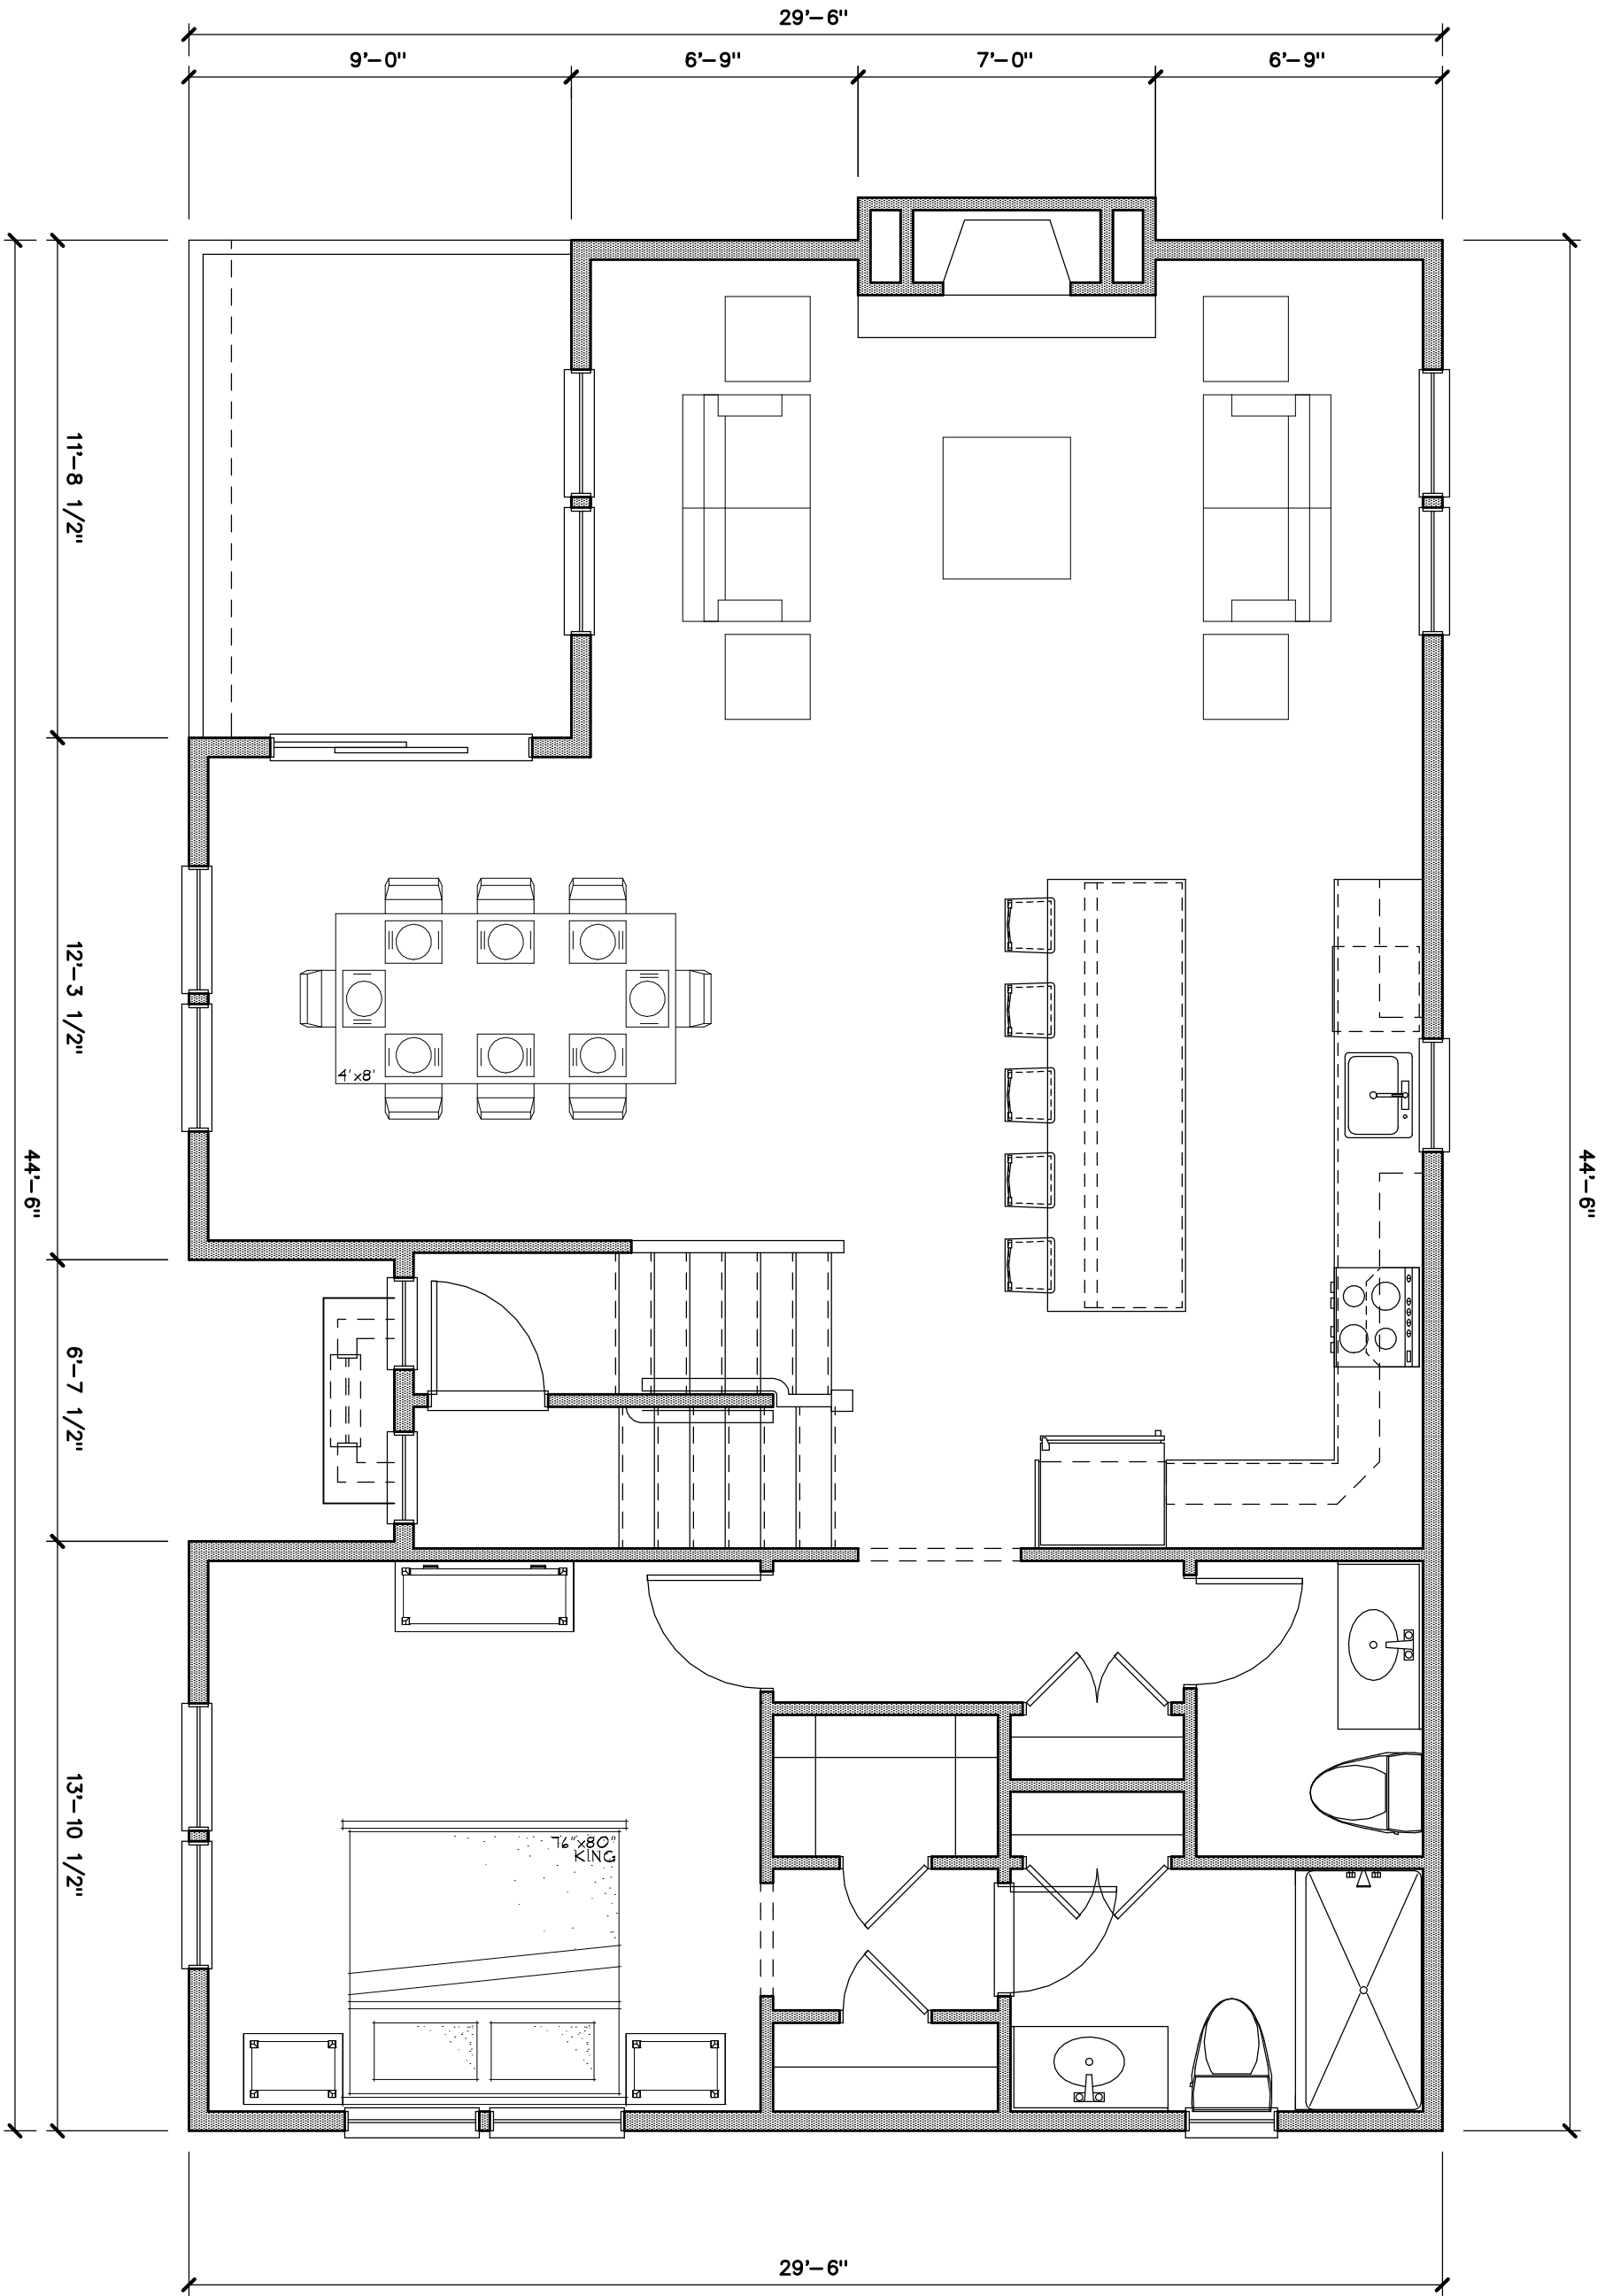

1
A1 Second Floor Plan
SCALE: 1/4" = 1'-0"

A2

SHEET

OF 2 SHEETS


Daum Residence

310 Central Ave, Ship Bottom NJ

Lot X/ Block X

Ocean County, New Jersey

PROJECT NO:	25_004
SCALE:	1/4" = 1'-0"
DRAWN BY:	MRB
REVIEWED:	JGB
CHECKED:	MP
START DATE:	XX
PRINT DATE:	10/28/2025
LAST FILE SAVE:	10/23/2025

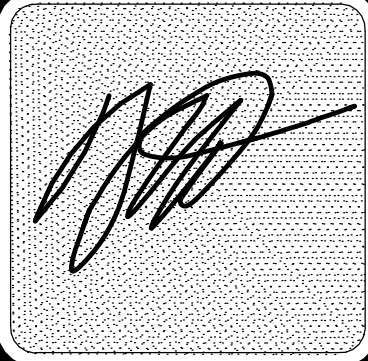

MICHAEL

Pagnotta

ARCHITECTURE + CONSTRUCTION

New Jersey's #1 Design/Build Firm Since 1995

Architecture

Planning

www.pagnotta.com

Member American Institute of Architects

NCARB Certified

New Jersey Architect License 10387

New Jersey Planning License LI04137

Florida Architect License AR 92048

342 West Ninth Street Ship Bottom NJ 08008

Phone: (609) 361-0011

Design/Build

Interior Design

Fax: (609) 361-1188