



2 Left Side Elevation
SCALE: 1/4" = 1'-0"

NOTE: ALL VINYL SIDING & F.G. ASPHALT SHINGLES SHALL BE RATED FOR USE IN 115 MPH WIND SPEED. FOR

TYPICAL LIVING ROOM: 1 1/2" x 6" PLYWOOD SHEATHING ON 2x10" ROOF RAFTERS @ 16" O.C.

1/2" ON 1x8 VINYL WRAPPED FASCOA

FIBERGLASS DECK BOARDING ON 2x6" x 16" PLYWOOD ON 2x SLEEPERS CUT TO RICH 1/4" / 12"

TYPICAL GLAZEMENT: 3/8" HIGH VINYL GLAZEMENT W/ 2x2" PLYWOOD SPLICED W/ 2x4" PLYWOOD @ 16" O.C.

PROVIDE 4" VINYL TRIM @ ALL DOORS & WINDOWS.

TYPICAL EXTERIOR WALL: CEILING IMPRESSIONS BY CERTANTEO ON 2x6" x 16" PLYWOOD ON 2x STUD WALL @ 16" O.C. W/ R-19 BATT INSULATION.

OPTIONAL: STANDING SEAM METAL ROOF ON 2x6" x 16" PLYWOOD ON 2x STUD WALL @ 16" O.C. W/ R-19 BATT INSULATION.


AZEK TRIM BOARD

STONE VENTED W/ CAP & FLASHING


APPROX. GRADE



1 Front Elevation
SCALE: 1/4" = 1'-0"

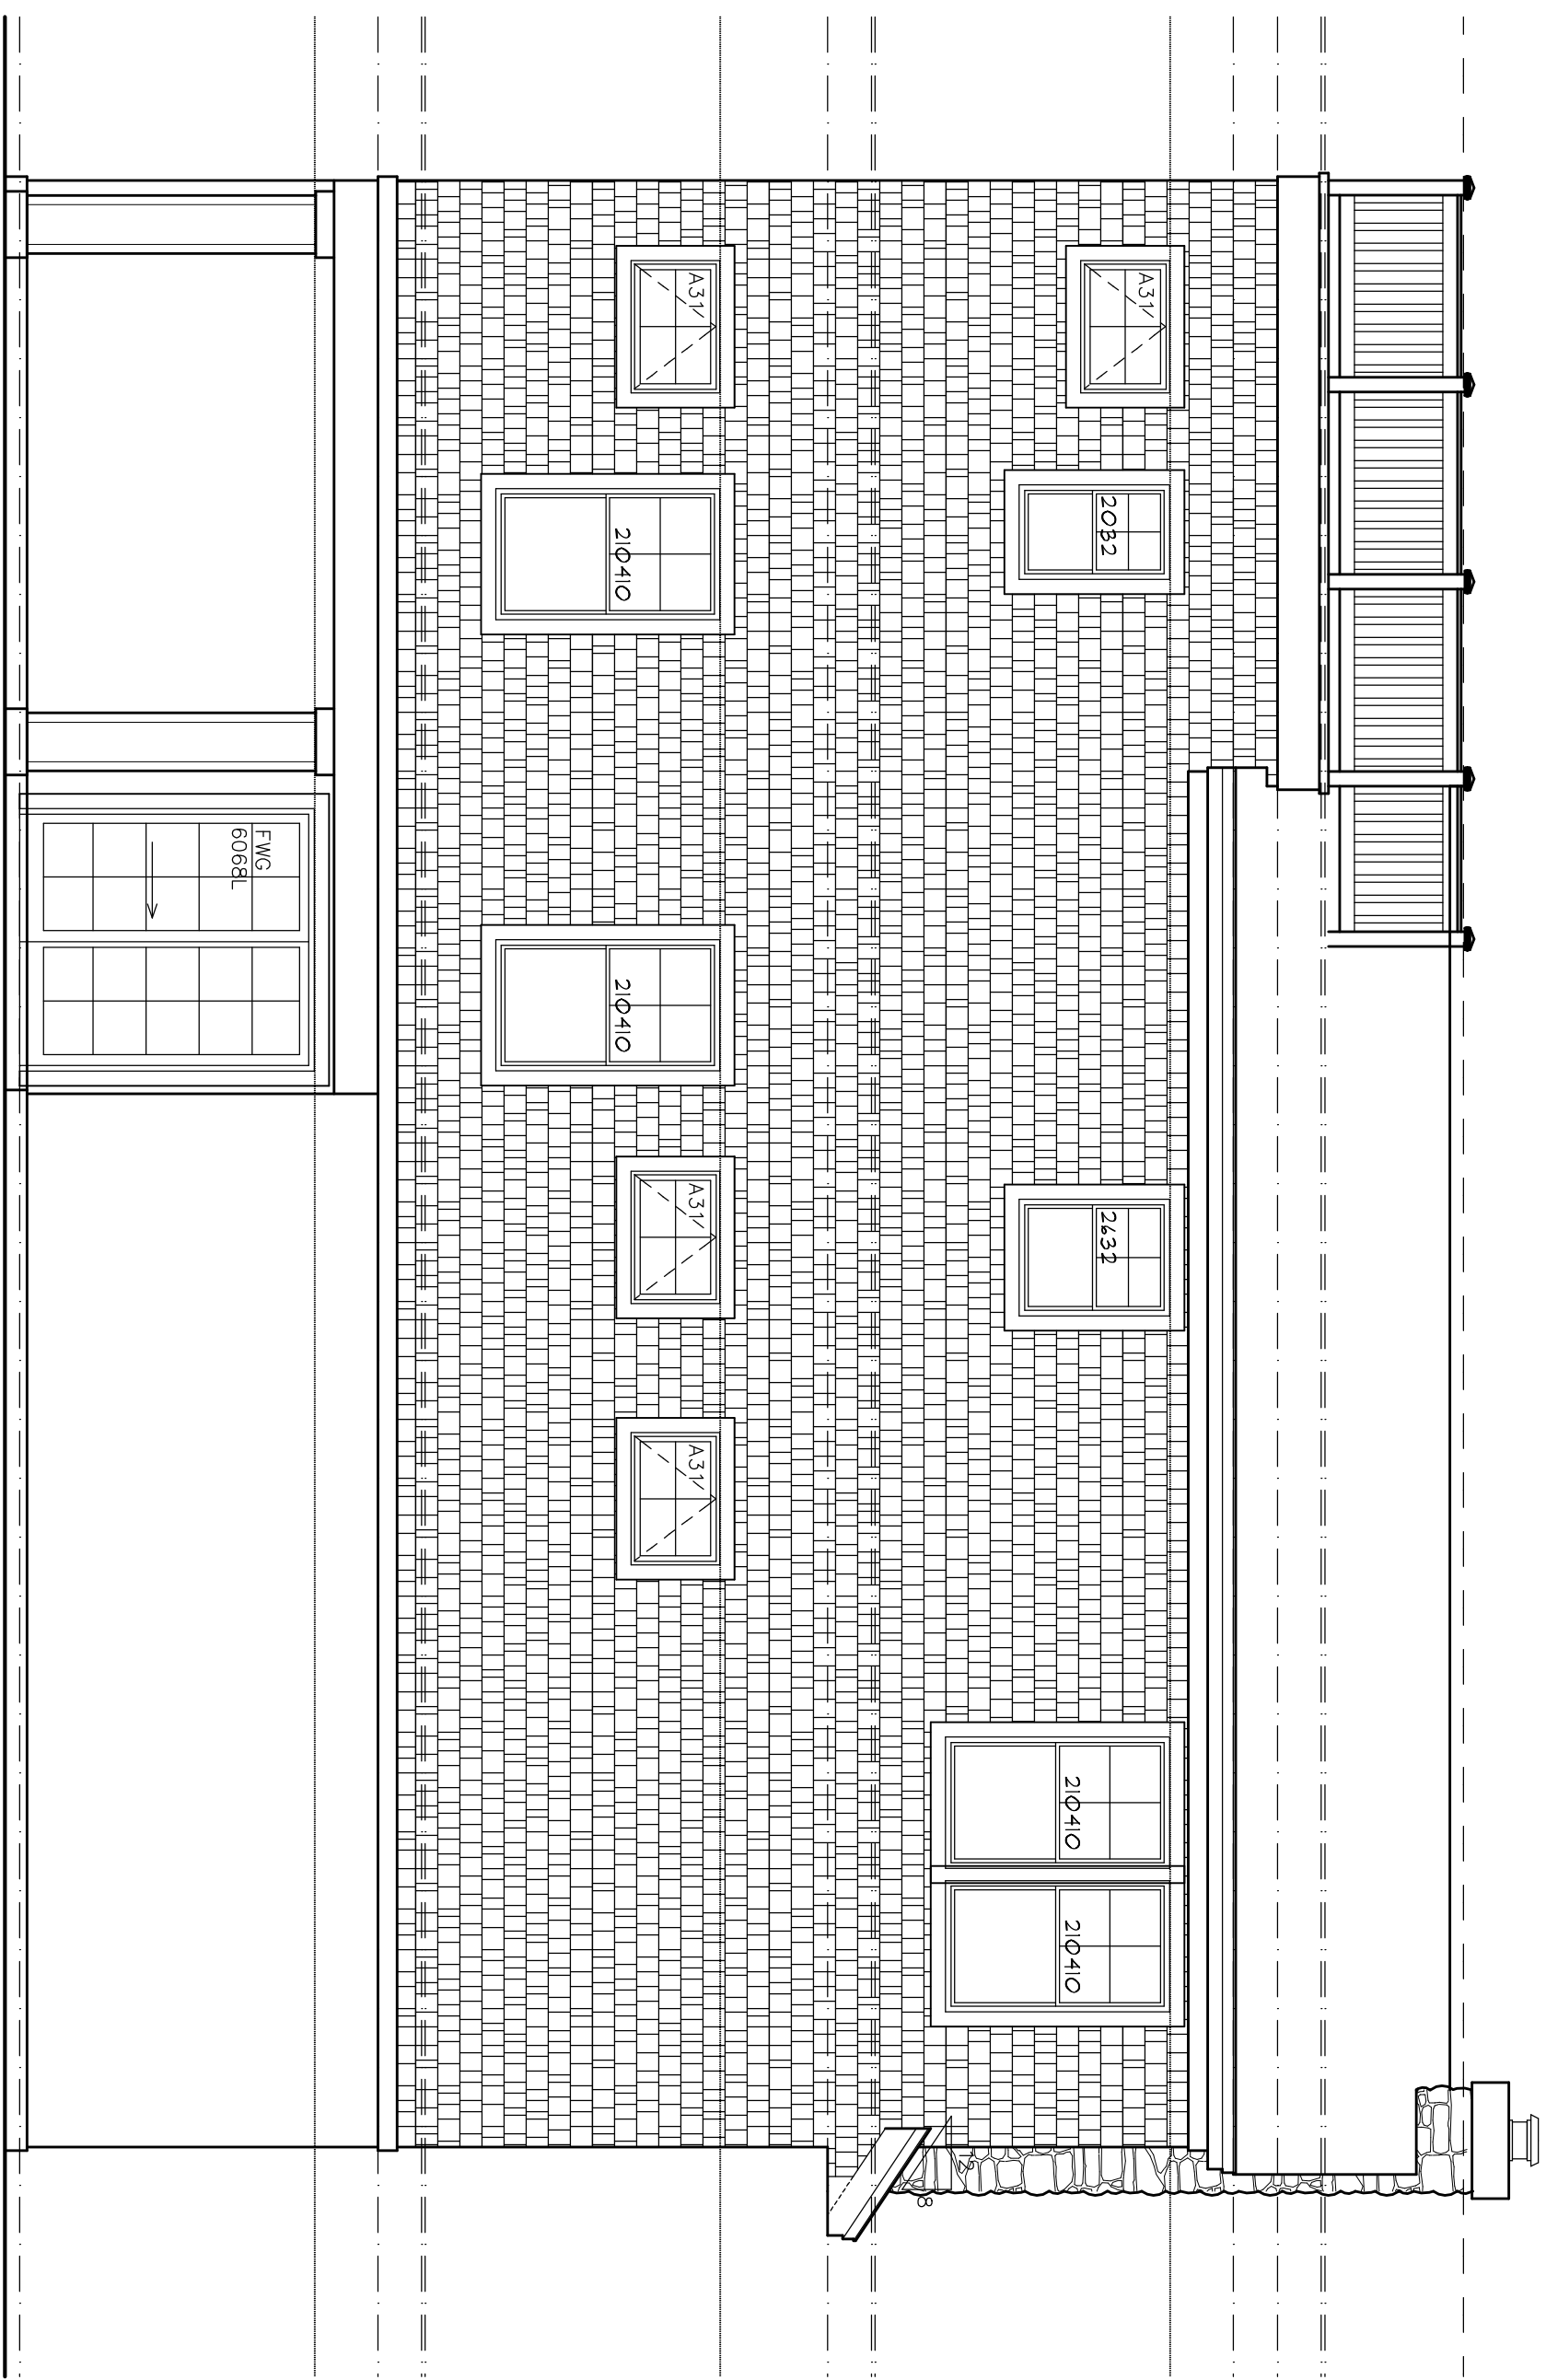

3 Rear Elevation
SCALE: 1/4" = 1'-0"

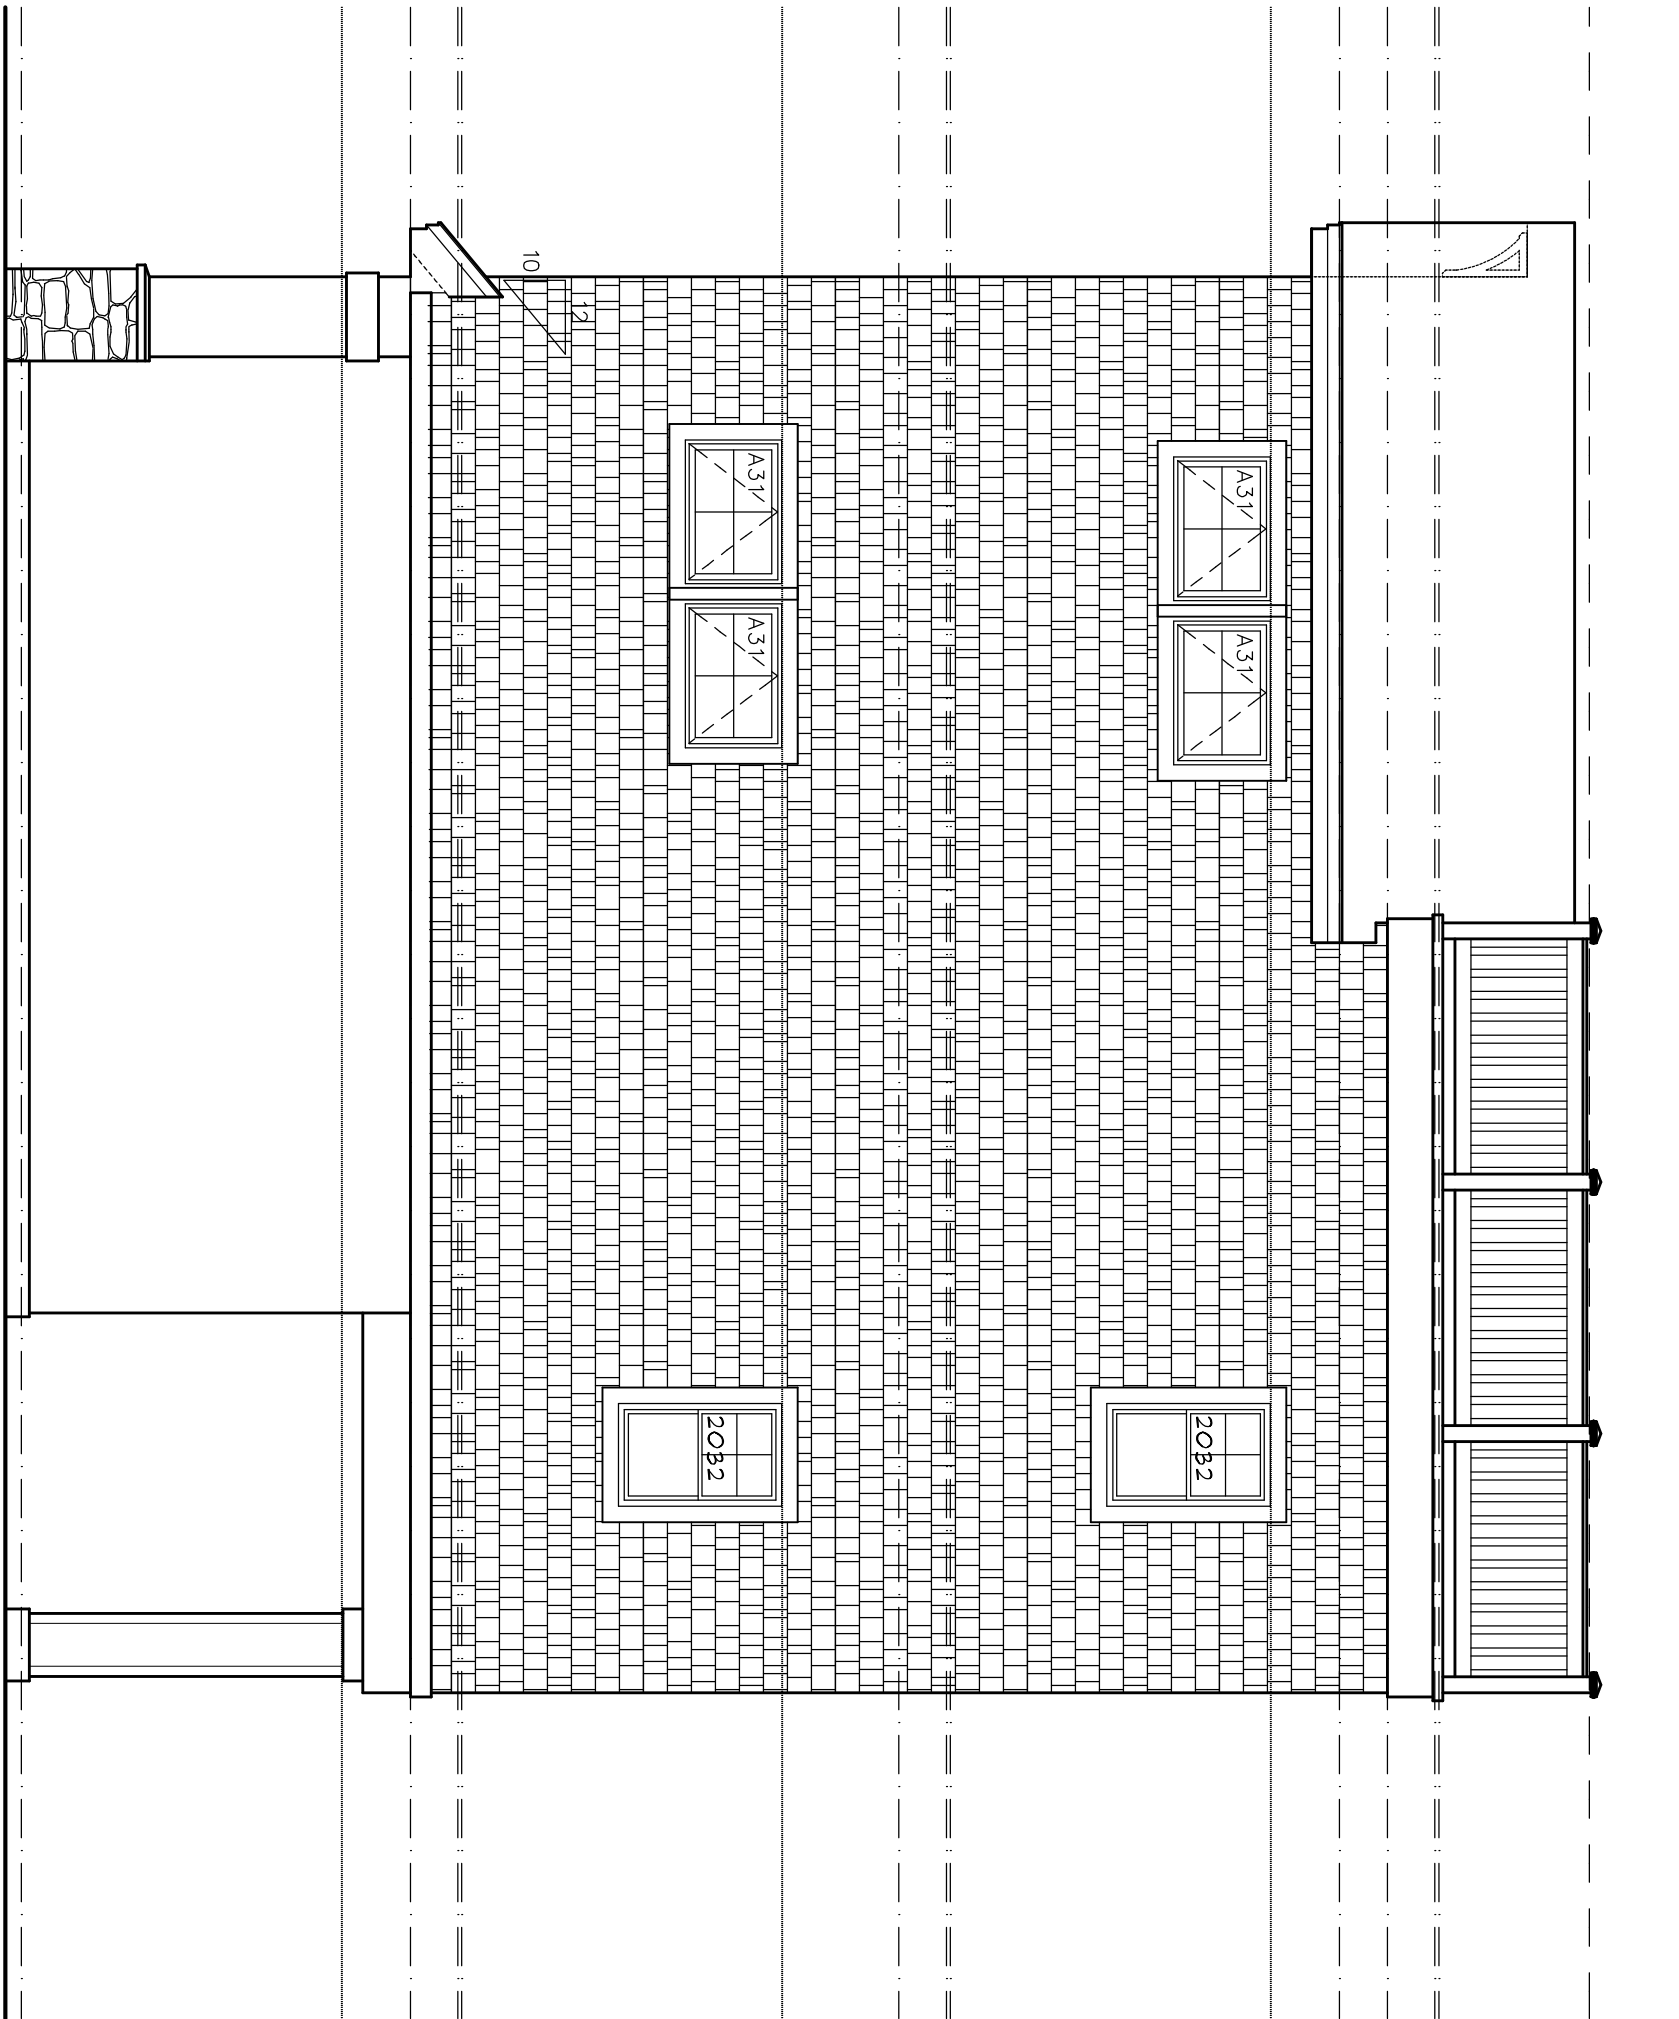

4 Right Side Elevation
SCALE: 1/4" = 1'-0"