



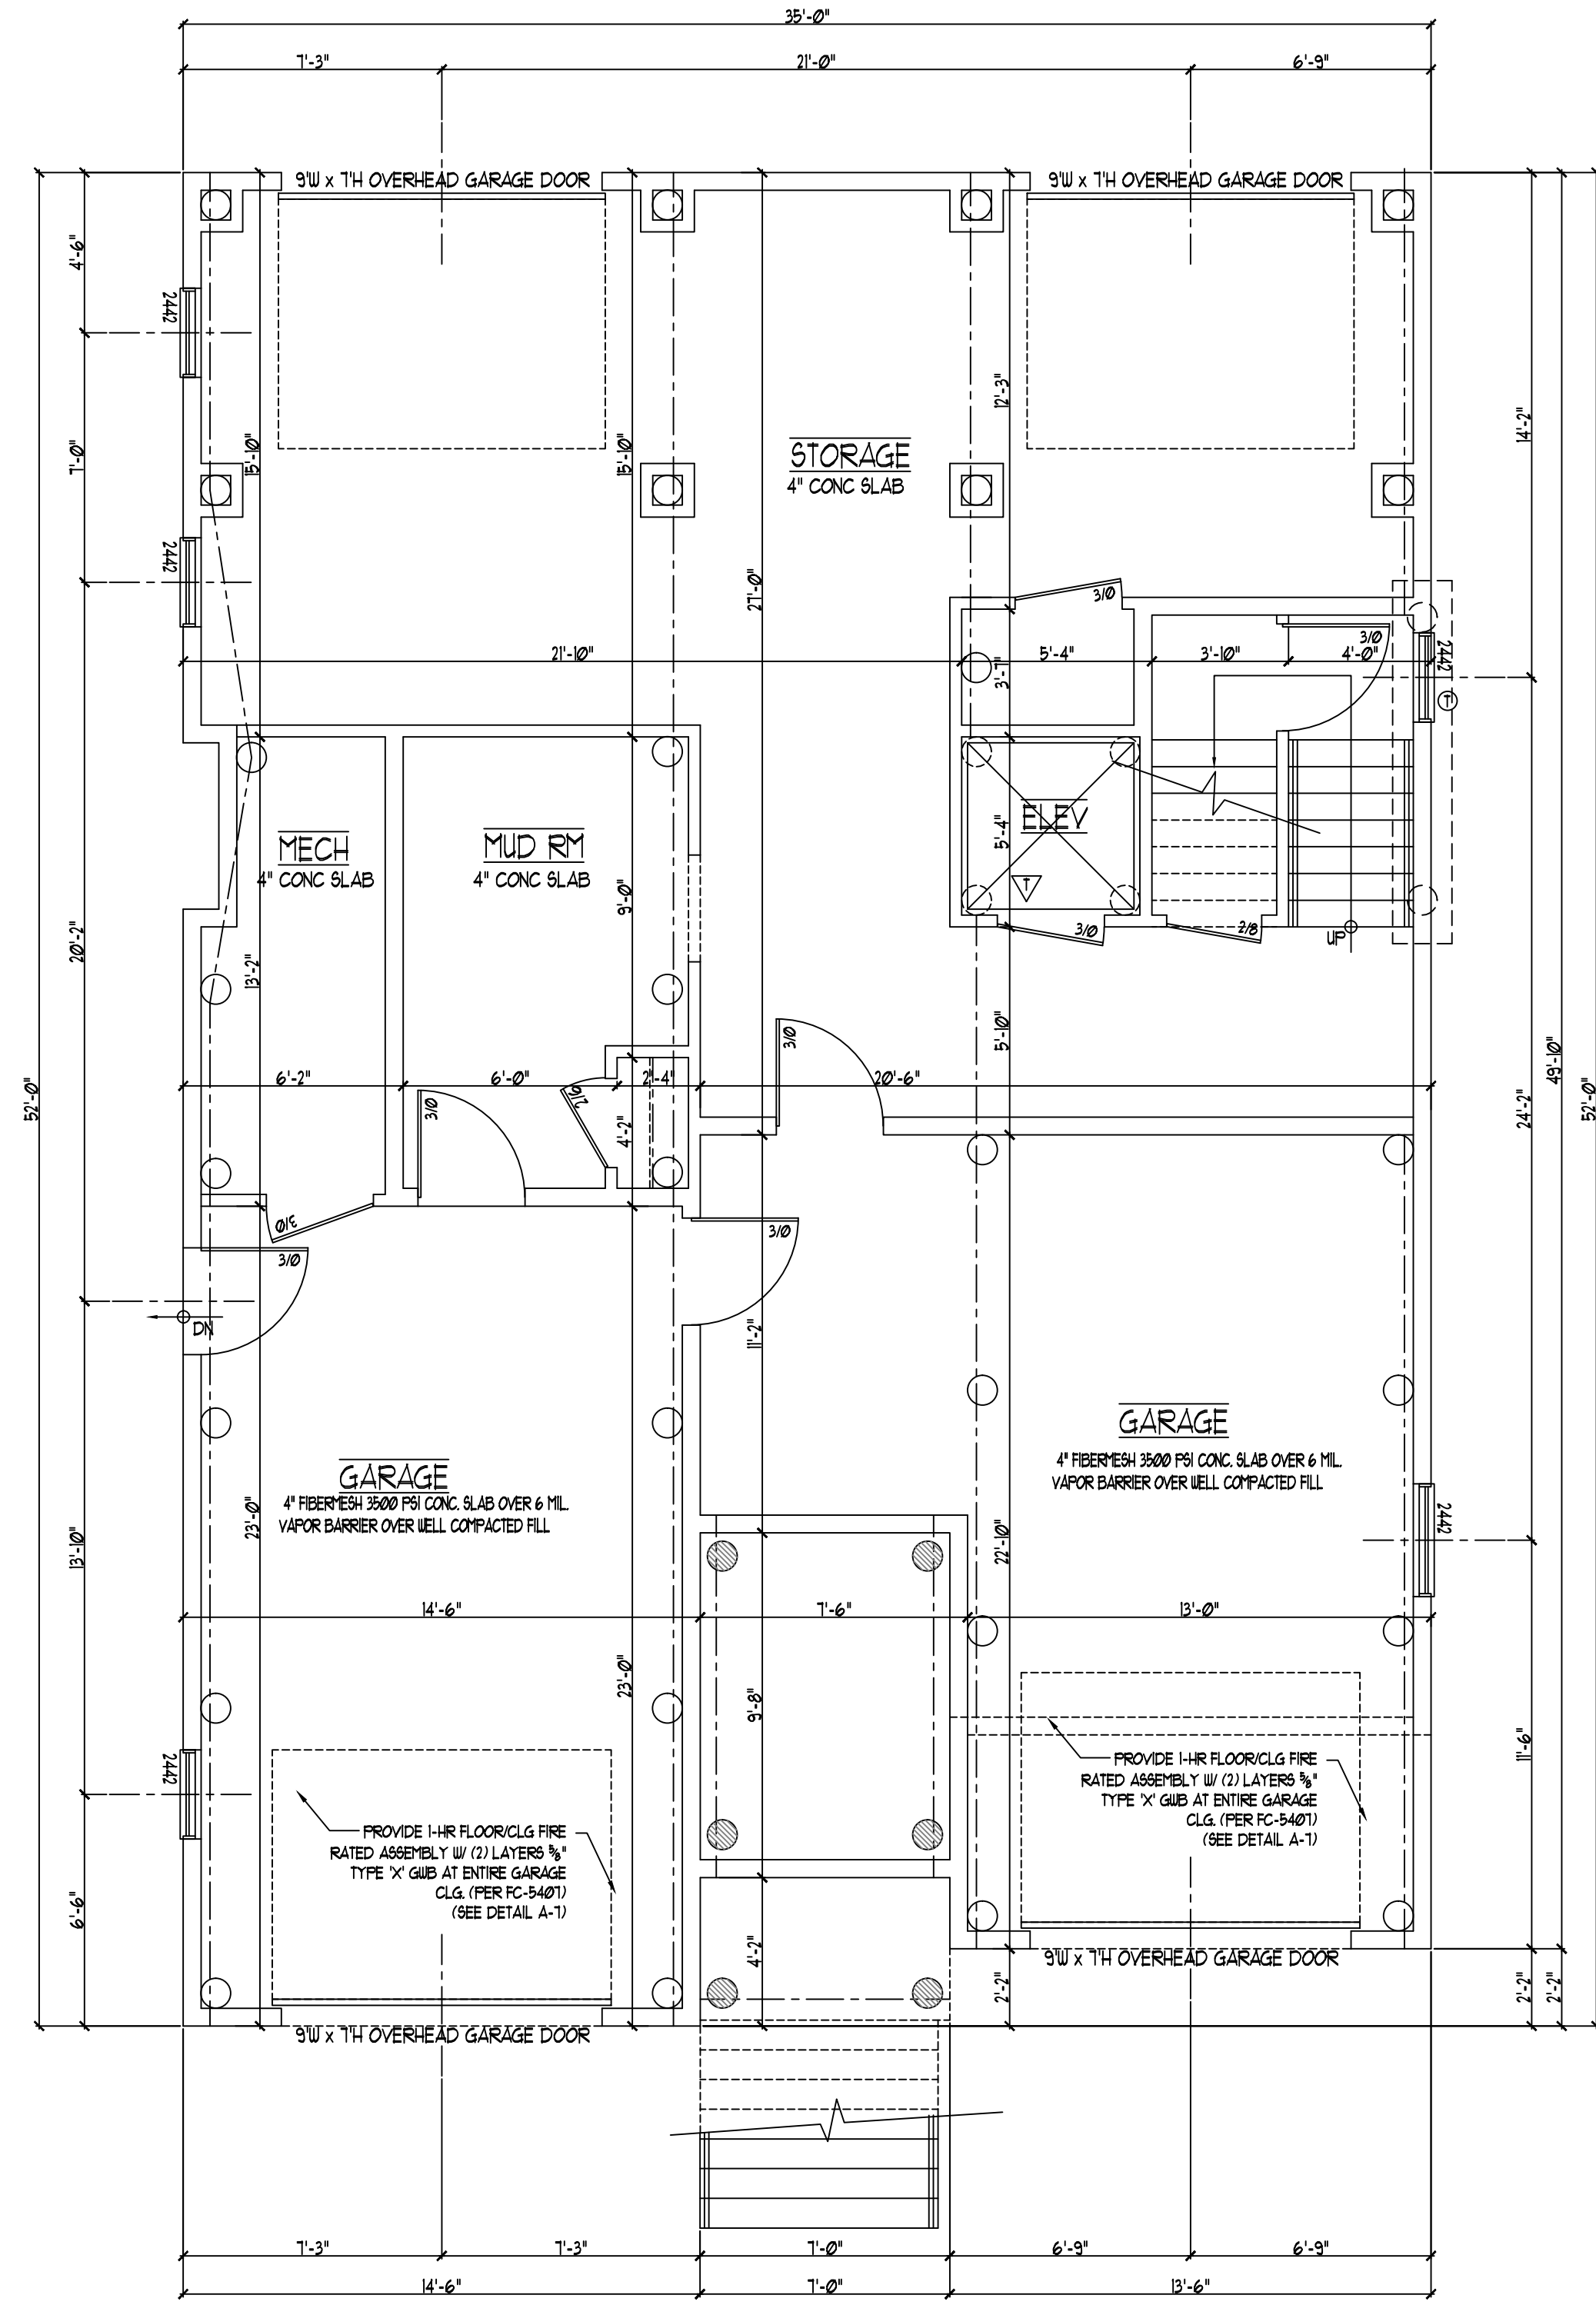

1 GROUND FLOOR PLAN
SCALE: 1/4" = 1'-0"

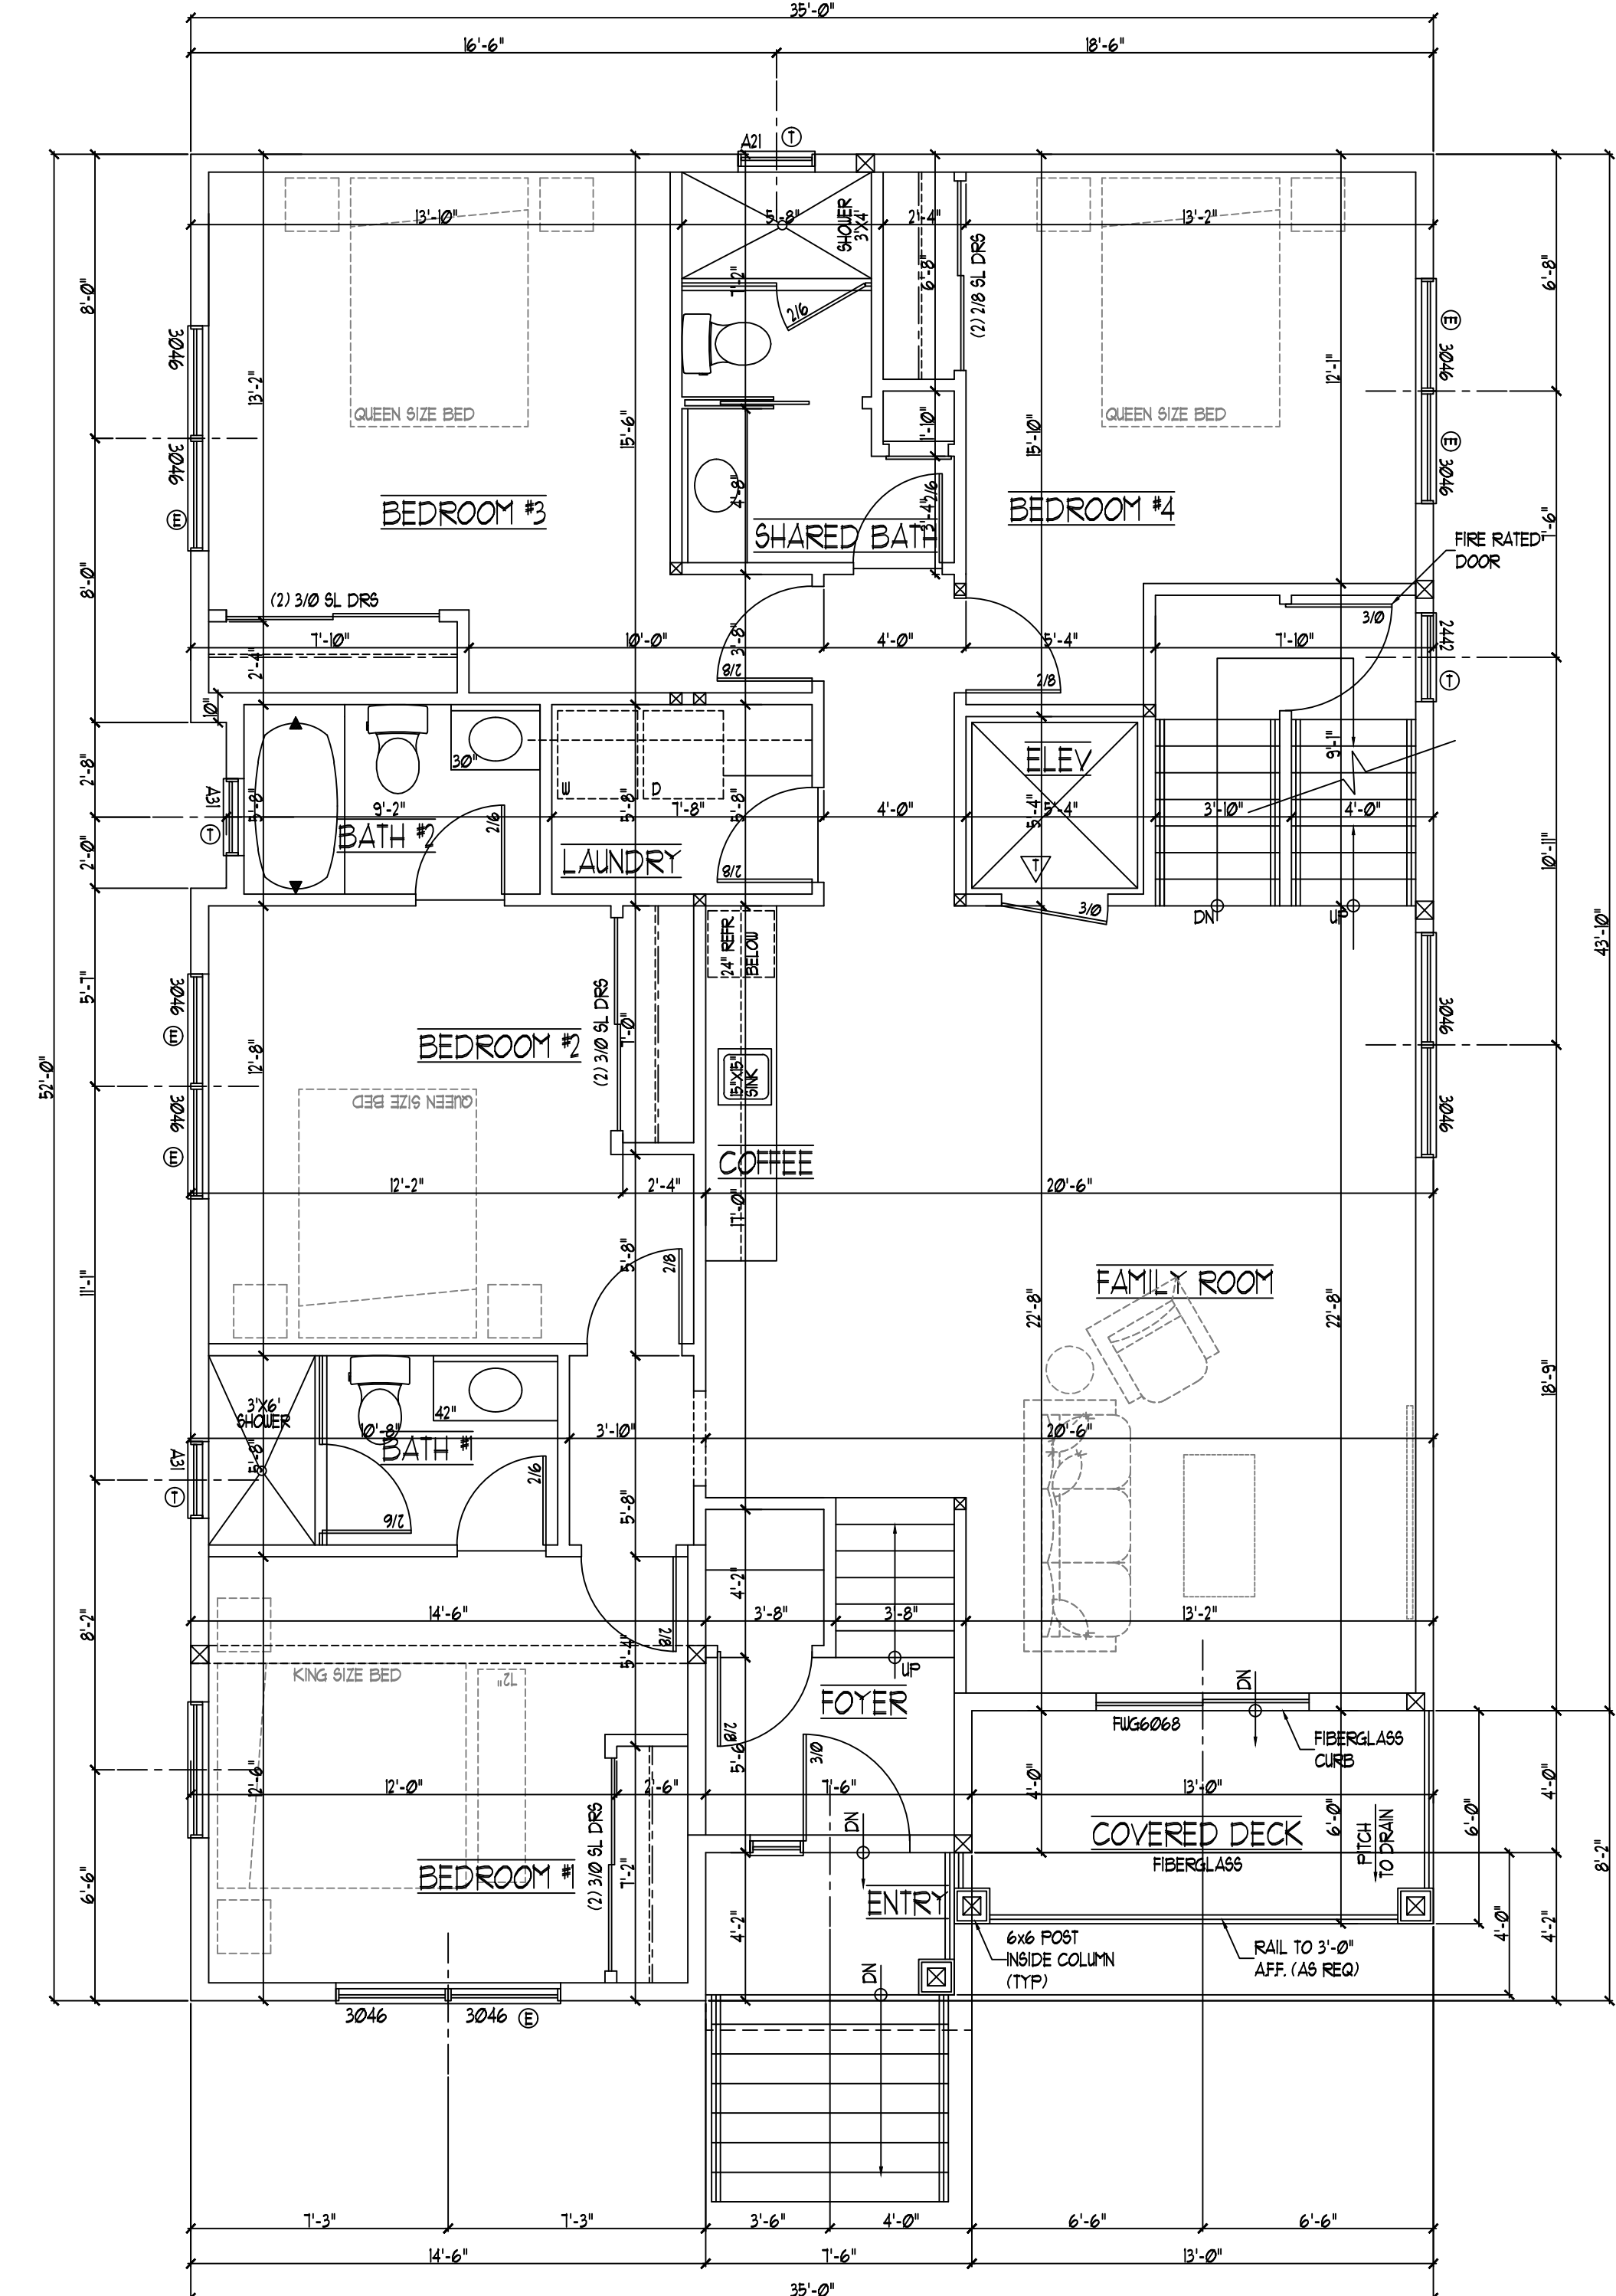

2 FIRST FLOOR PLAN
SCALE: 1/4" = 1'-0"

THE DRAWINGS CONTAINED HEREIN ARE AND REMAIN THE PROPERTY OF THE ARCHITECT AND ARE INTENDED FOR USE ON THIS SITE ONLY. THEY MAY NOT BE USED OR REPRODUCED FOR ANY PURPOSE WITHOUT THE WRITTEN PERMISSION OF THE ARCHITECT.

REVISIONS:		
NO.	DATE	REMARKS

ROBERT P. MUSGNUM NJ AI 12612

KLINE RESIDENCE
BLOCK , LOT
1701 LONG BEACH BLVD
SHIP BOTTOM, NJ

GROUND FLOOR PLAN
FIRST FLOOR PLAN