


NOTE:
SEE ELEVATIONS FOR NOTES & DIMENSIONS REGARDING WINDOW
HD HT & ROUGH OPENING LOCATIONS

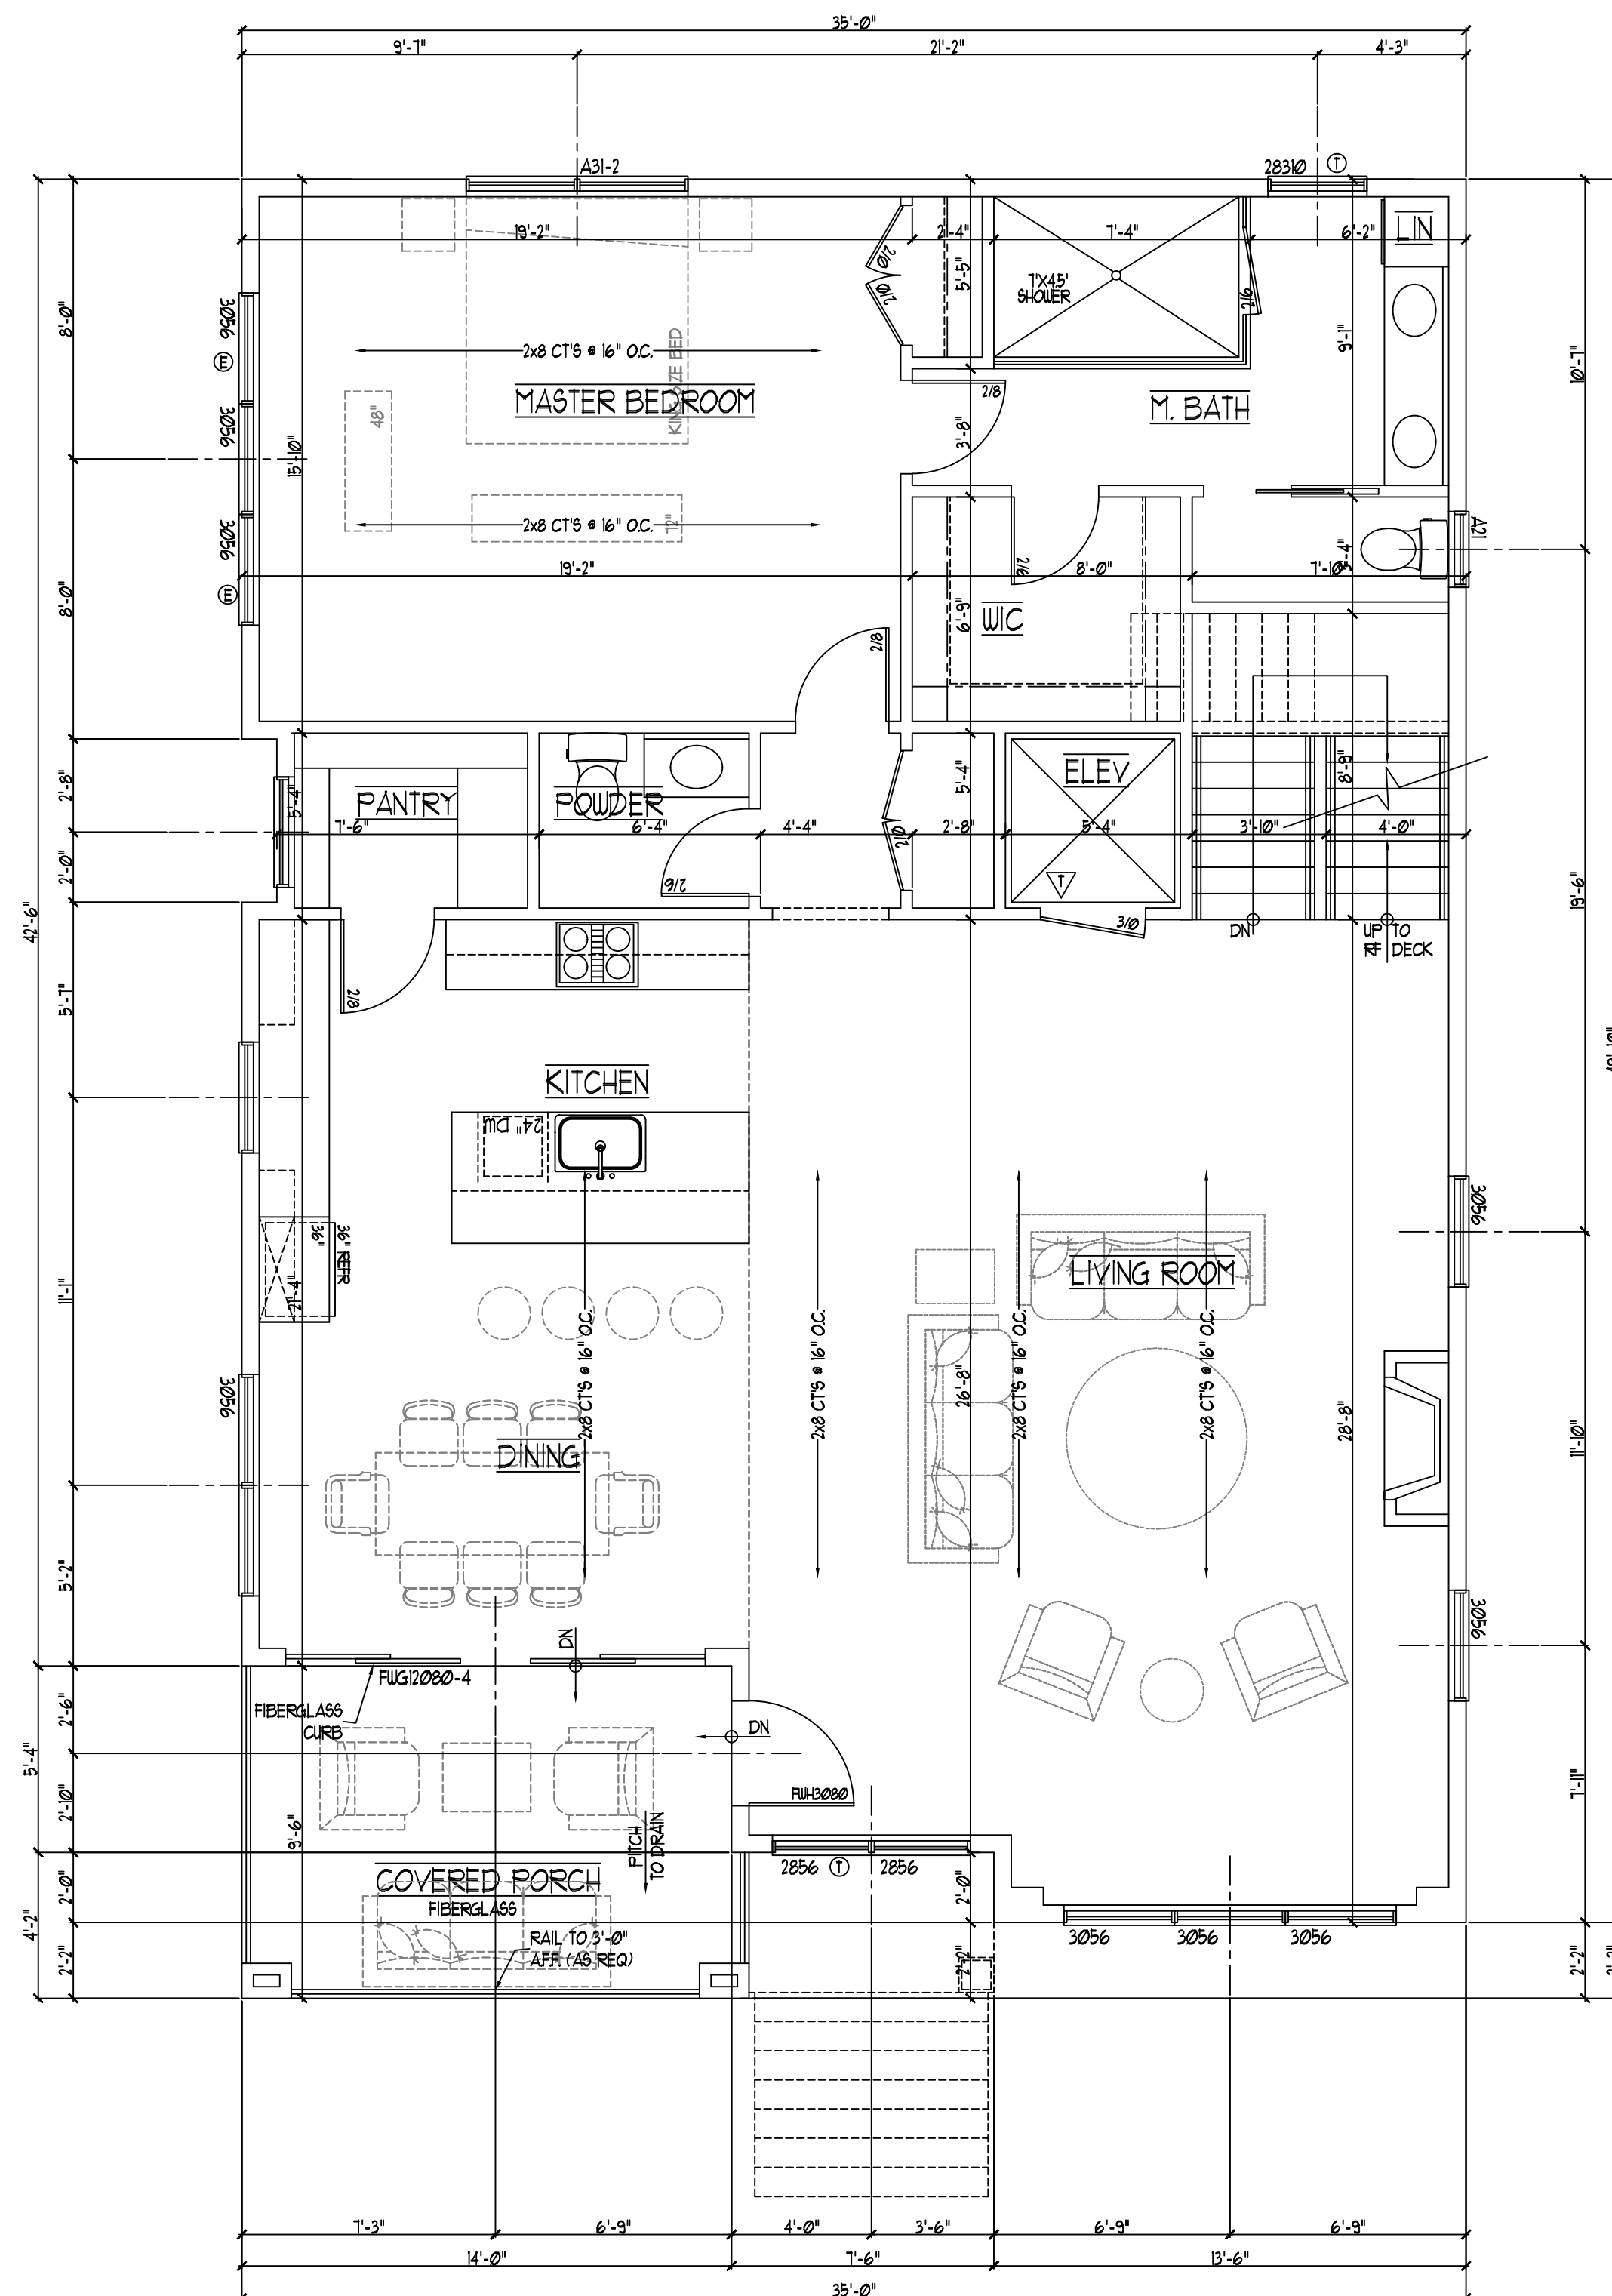

1 SECOND FLOOR PLAN
SCALE: 1/4"=1'-0"

NOTE:
(3) 2x STUDS MIN BENEATH ALL POINT
LOADS (UNO.) (TYP)

NOTE:
FIELD VERIFY ALL DIMENSIONS BEFORE
CONSTRUCTION. NOTIFY ARCHITECT OF ANY
DISCREPANCIES.

NOTE:
DOUBLE FLOOR JOIST'S BENEATH ALL
PARALLEL WALLS (TYP)

NOTES:

1. ⑥ INDICATES EGRESS WINDOW REQUIRED.
2. ① INDICATES TYPFERED GLASS REQUIRED.
3. (B)WALL = BENEATH WALL ABOVE
4. PROVIDE (2) 2X10 HEADERS AT ALL TRIMMED OPENINGS & DOORS UNLESS NOTED OTHERWISE.
5. PROVIDE DOUBLE FLOOR JOISTS BENEATH ALL PARALLEL WALLS.
6. PROVIDE (2) 2X4 STUDS AT EACH END OF ALL HDRS AND MICRO-LAM BEAMS.
7. PROVIDE SOLID BLOCKING AS REQD BENEATH ALL POINT LOADS.



1907 BAYVIEW AVE.
P.O. BOX 302
BARNEGAT LIGHT, NJ 08006
609-361-3456 PHONE
609-361-3488 FAX
MAarch@comcast.net E-MAIL

THE DRAWINGS CONTAINED HEREIN ARE AND REMAIN THE PROPERTY OF THE ARCHITECT AND ARE INTENDED FOR USE ON THIS SITE ONLY. THEY MAY NOT BE USED OR REPRODUCED FOR ANY PURPOSE WITHOUT THE WRITTEN PERMISSION OF THE ARCHITECT.

REVISIONS:		
NO.	DATE	REMARKS
DRAIN		
CHECKED		RPM
DATE	7/10/2015	
SCALE	AS SHOWN	
PROJECT NO.		

ROBERT P. MUSGNUG NJ AI 12612

KLINE RESIDENCE
BLOCK , LOT
1701 LONG BEACH BLVD
SHIP BOTTOM, NJ

SECOND FLOOR PLAN

A-2