


2
A1
Ground Floor Plan
SCALE: 1/4" = 1'-0"

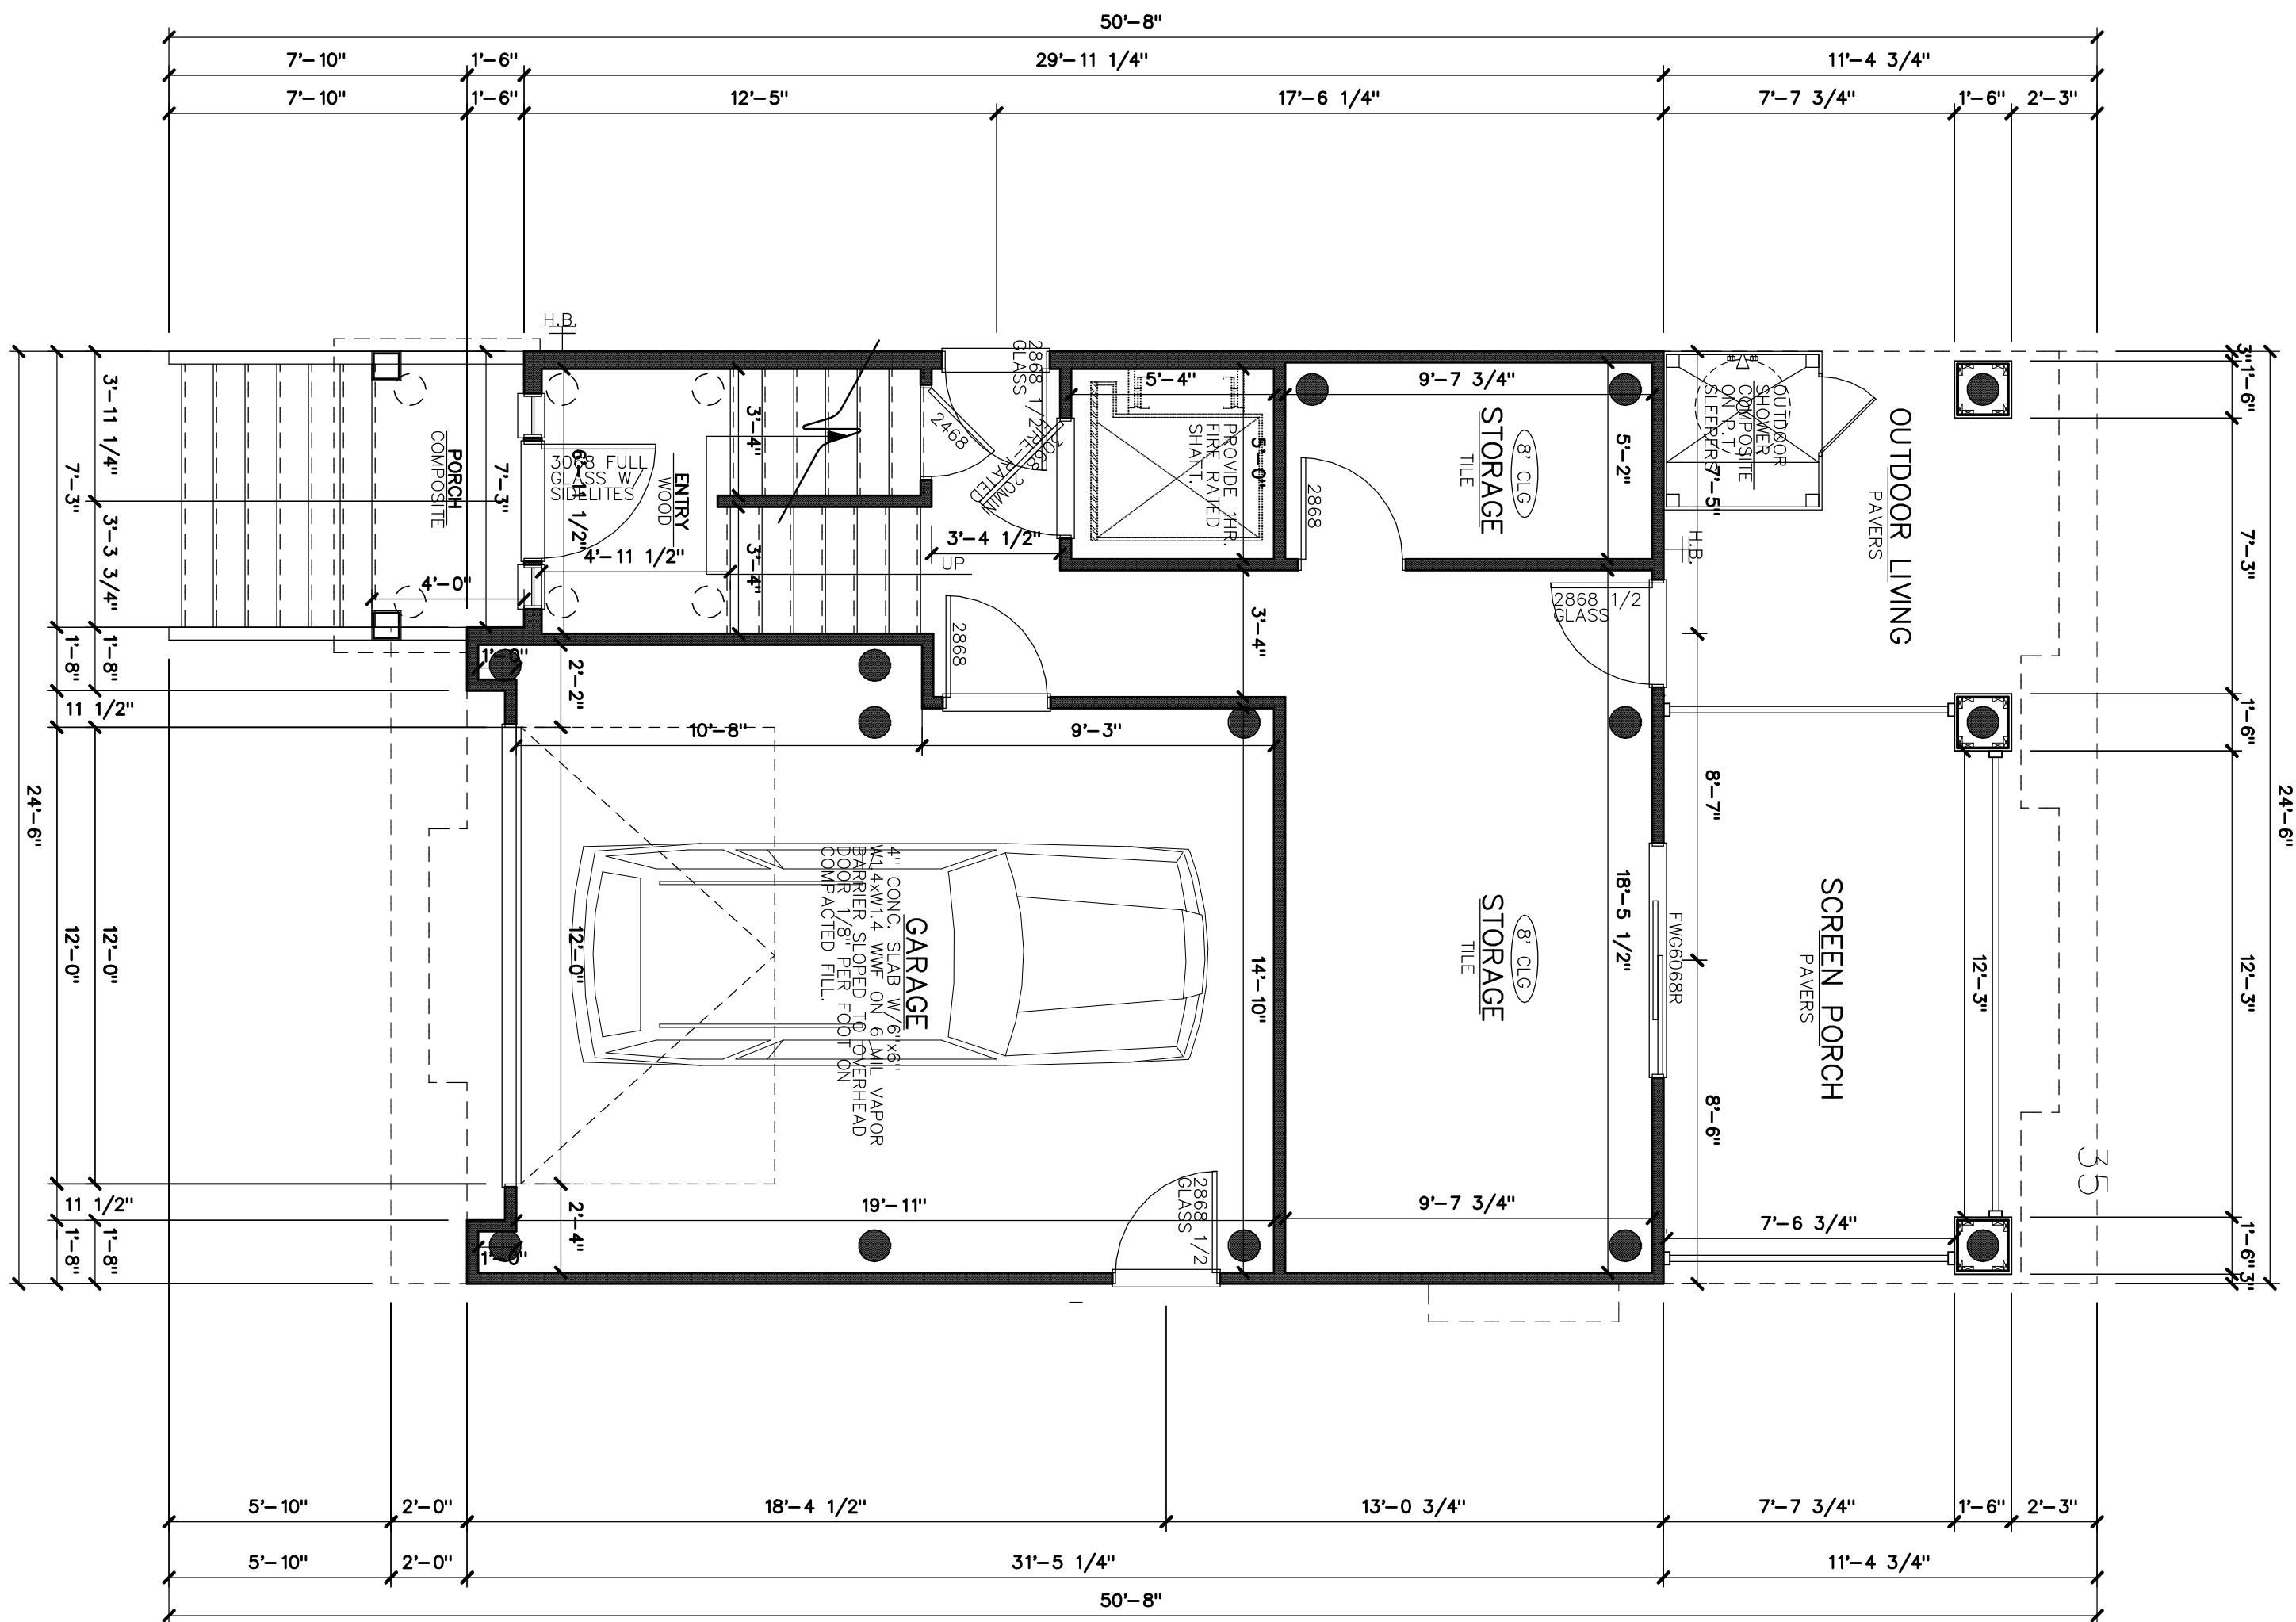

COPYRIGHT 2025 MICHAEL PAGNOTTA ARCHITECT P.C.
MICHAEL PAGNOTTA ARCHITECT P.C. EXPRESSLY RESERVES ITS COPYRIGHT IN THESE PLANS AND
DESIGNS. NO PART OF THESE PLANS OR DESIGNS MAY BE REPRODUCED OR TRANSMITTED IN ANY
FORM OR BY ANY MEANS, ELECTRONIC OR MECHANICAL, INCLUDING PHOTOCOPYING, RECORDING,
OR BY ANY INFORMATION STORAGE AND RETRIEVAL SYSTEM, WITHOUT PERMISSION IN WRITING
FROM MICHAEL PAGNOTTA ARCHITECT P.C. ANY UNAUTHORIZED USE OF THESE PLANS OR
DESIGNS SHALL BE IMMEDIATELY NOTIFIED OF INFRINGEMENTS AND OR COPYRIGHT INFRINGEMENTS.

2 OF 9 SHEETS
A1

2109 Central Ave
2109 Central Ave, Ship Bottom
Lot 3/ Block 40
Ocean County, New Jersey

PROJECT NO: 25_041
SCALE: 1/4" = 1'-0"
DRAWN BY: DBH
REVIEWED: MRB
CHECKED: MP
START DATE: 5/15/2026
PRINT DATE: 5/15/2026
LAST FILE SAVE: 5/5/2026

[Signature]

M I C H A E L
Pagnotta
ARCHITECTURE & CONSTRUCTION
-New Jersey's #1 Design/Build Firm Since 1986-

• Architecture • Design/Build
• Planning • www.pagnotta.com • Interior Design
Member American Institute of Architects
NCARB Certified
New Jersey Architect License 10387
New Jersey Planning License L104137
Florida Architect License AR 92048
342 West Ninth Street Ship Bottom NJ 08008
Phone: (609) 361-0011 Fax: (609) 361-1188