



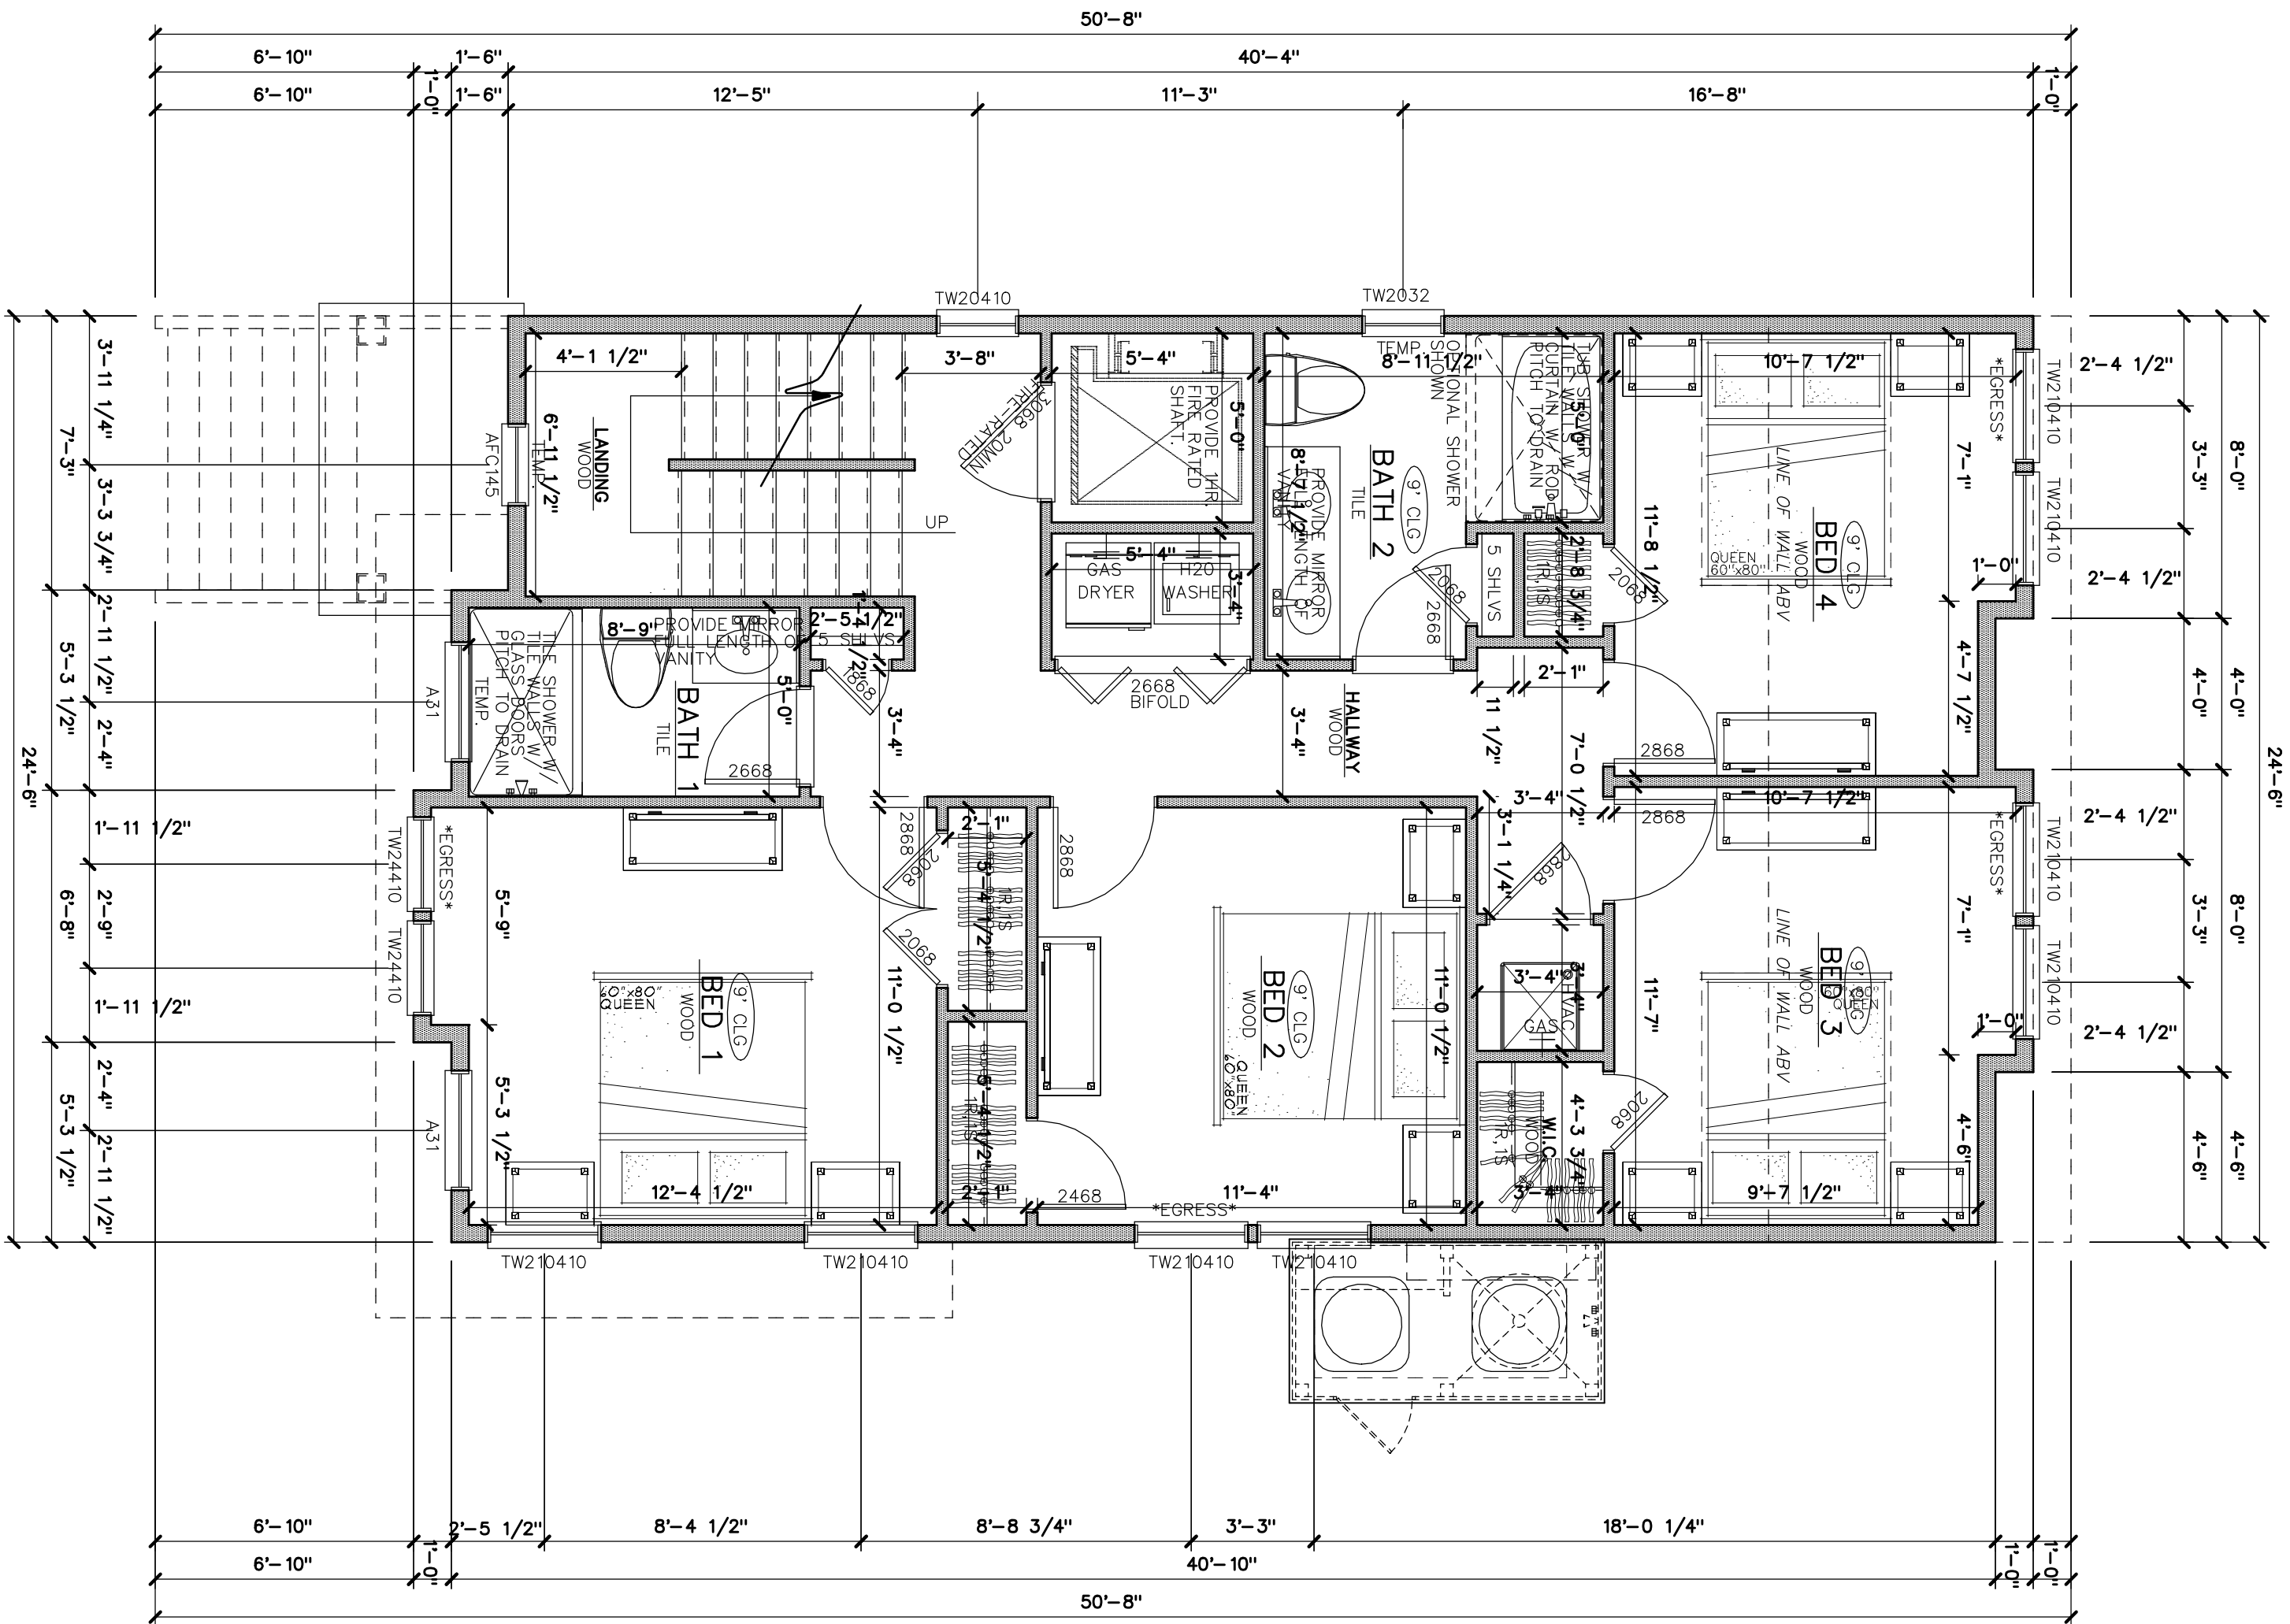

1 First Floor Plan
A2 SCALE: 1/4" = 1'-0"

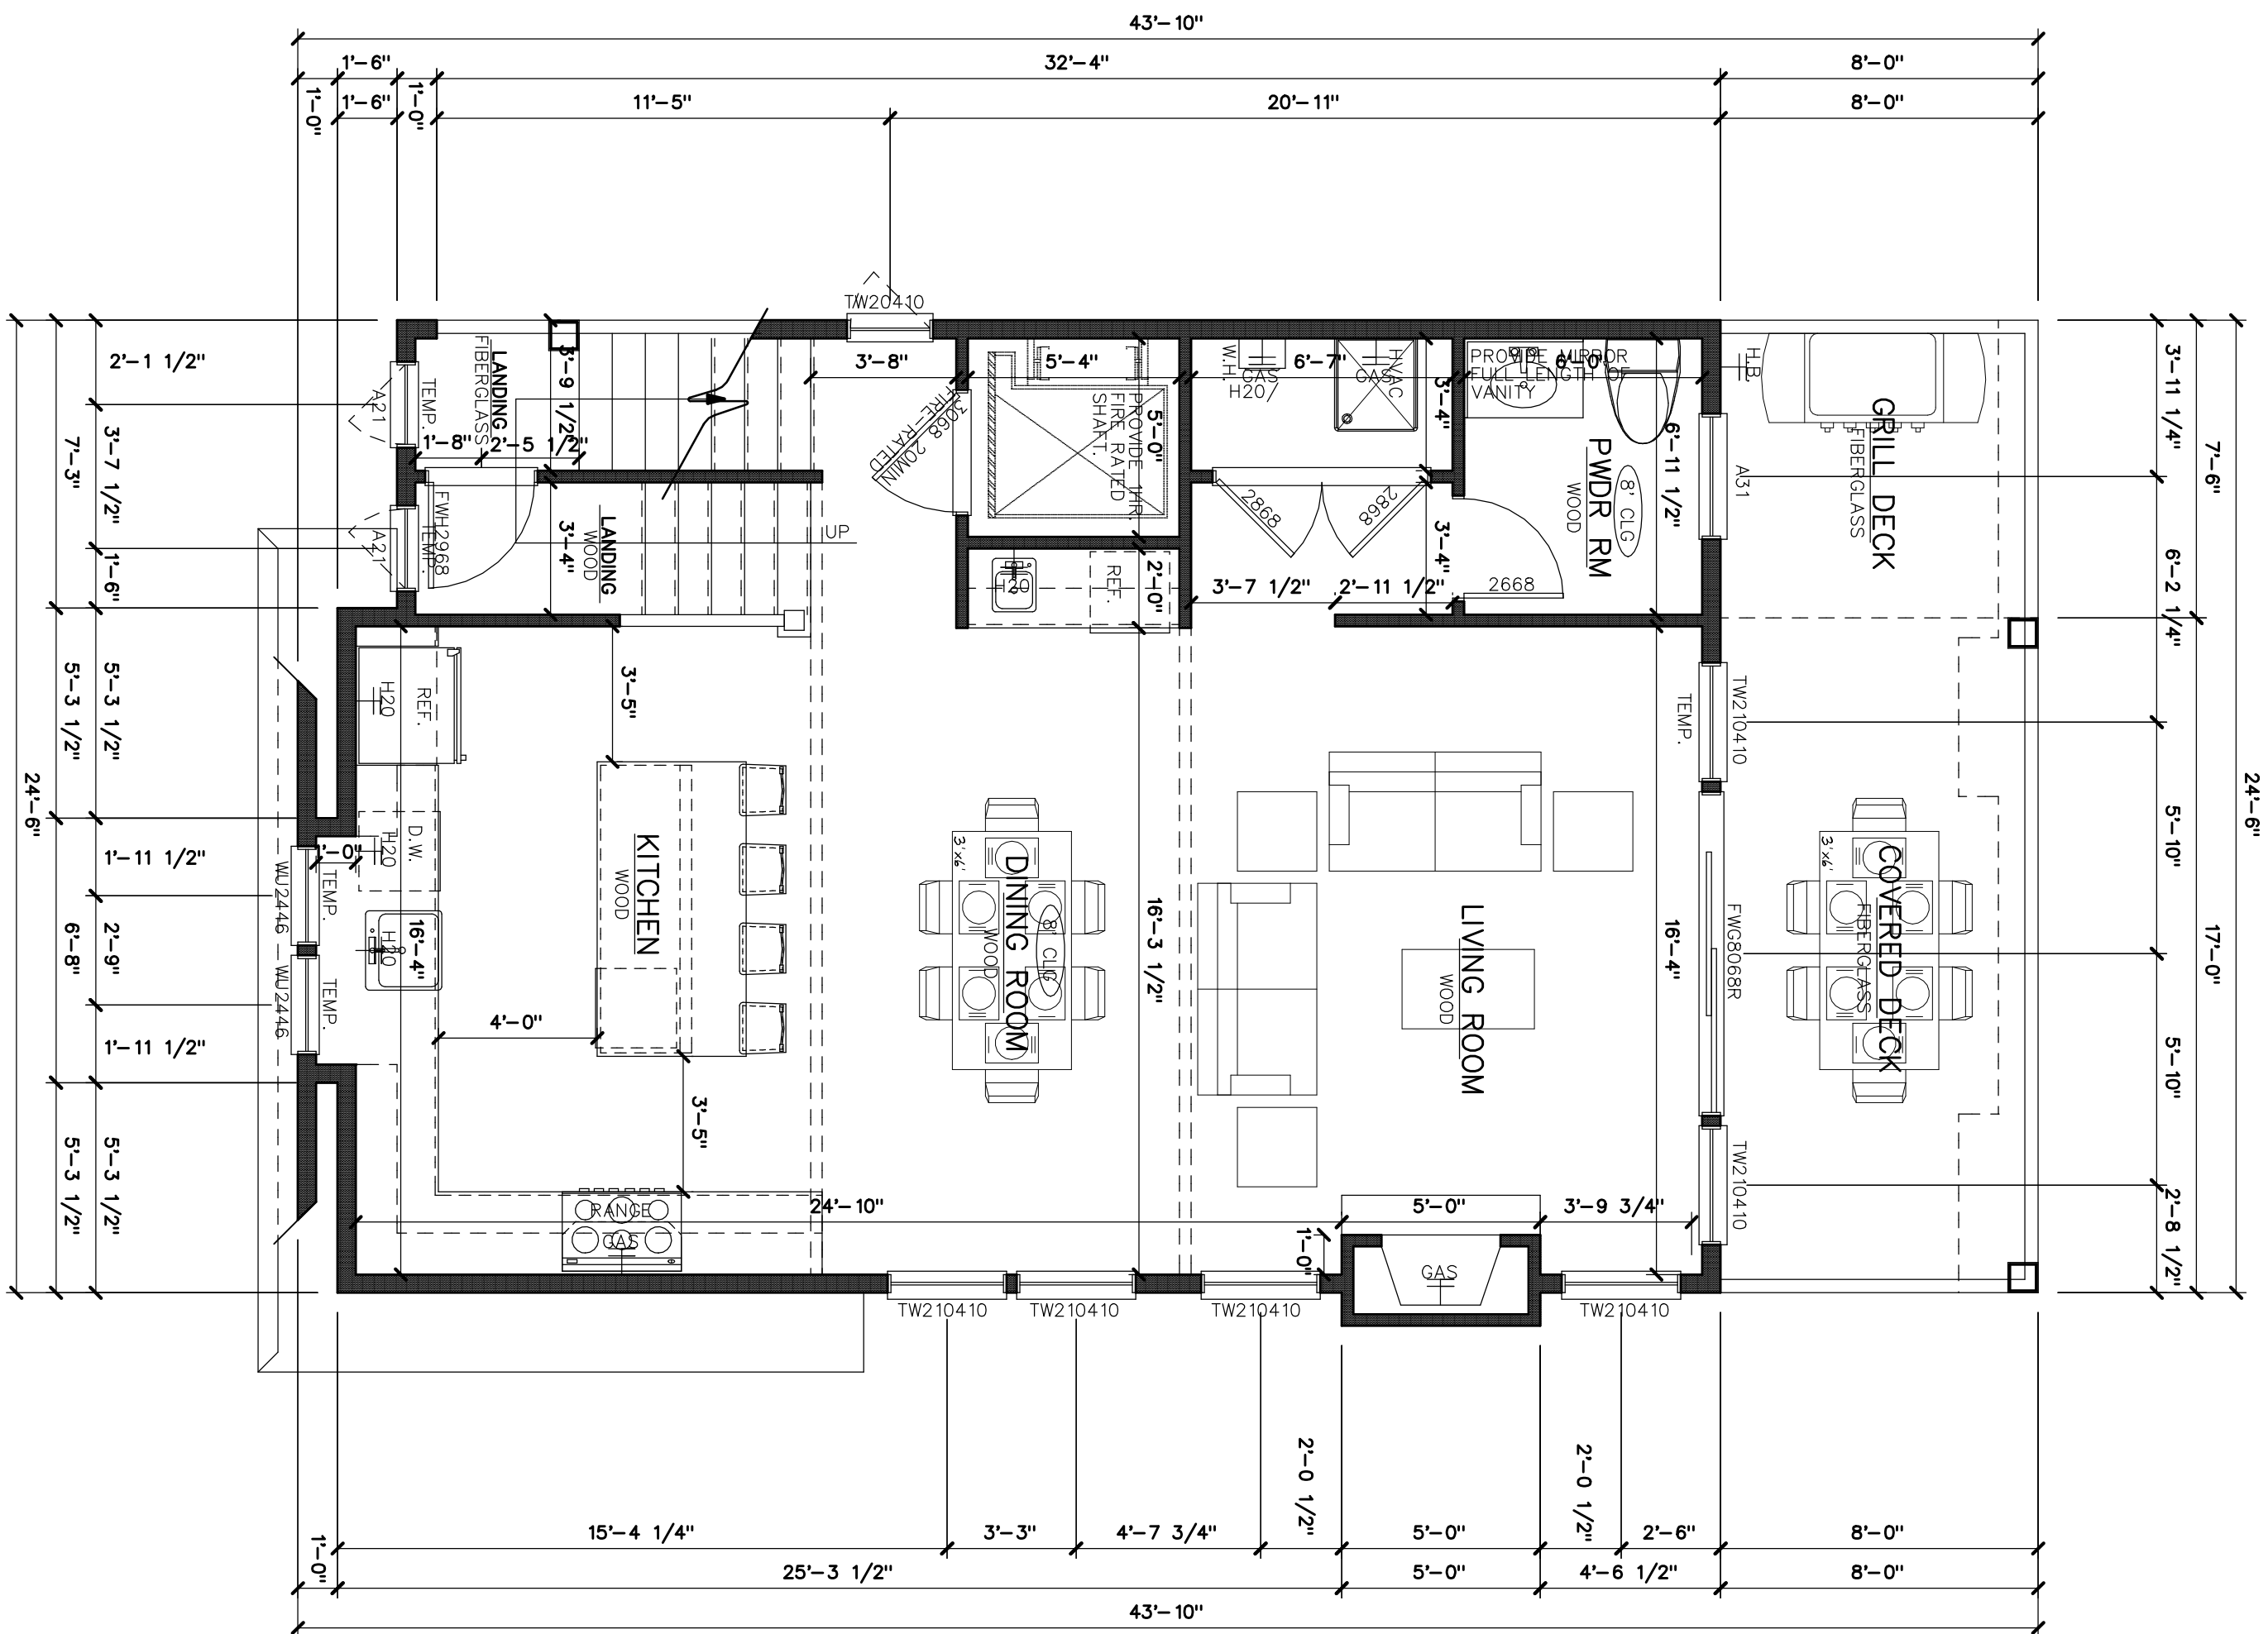

2 Second Floor Plan
A2 SCALE: 1/4" = 1'-0"