




ROOF PLAN

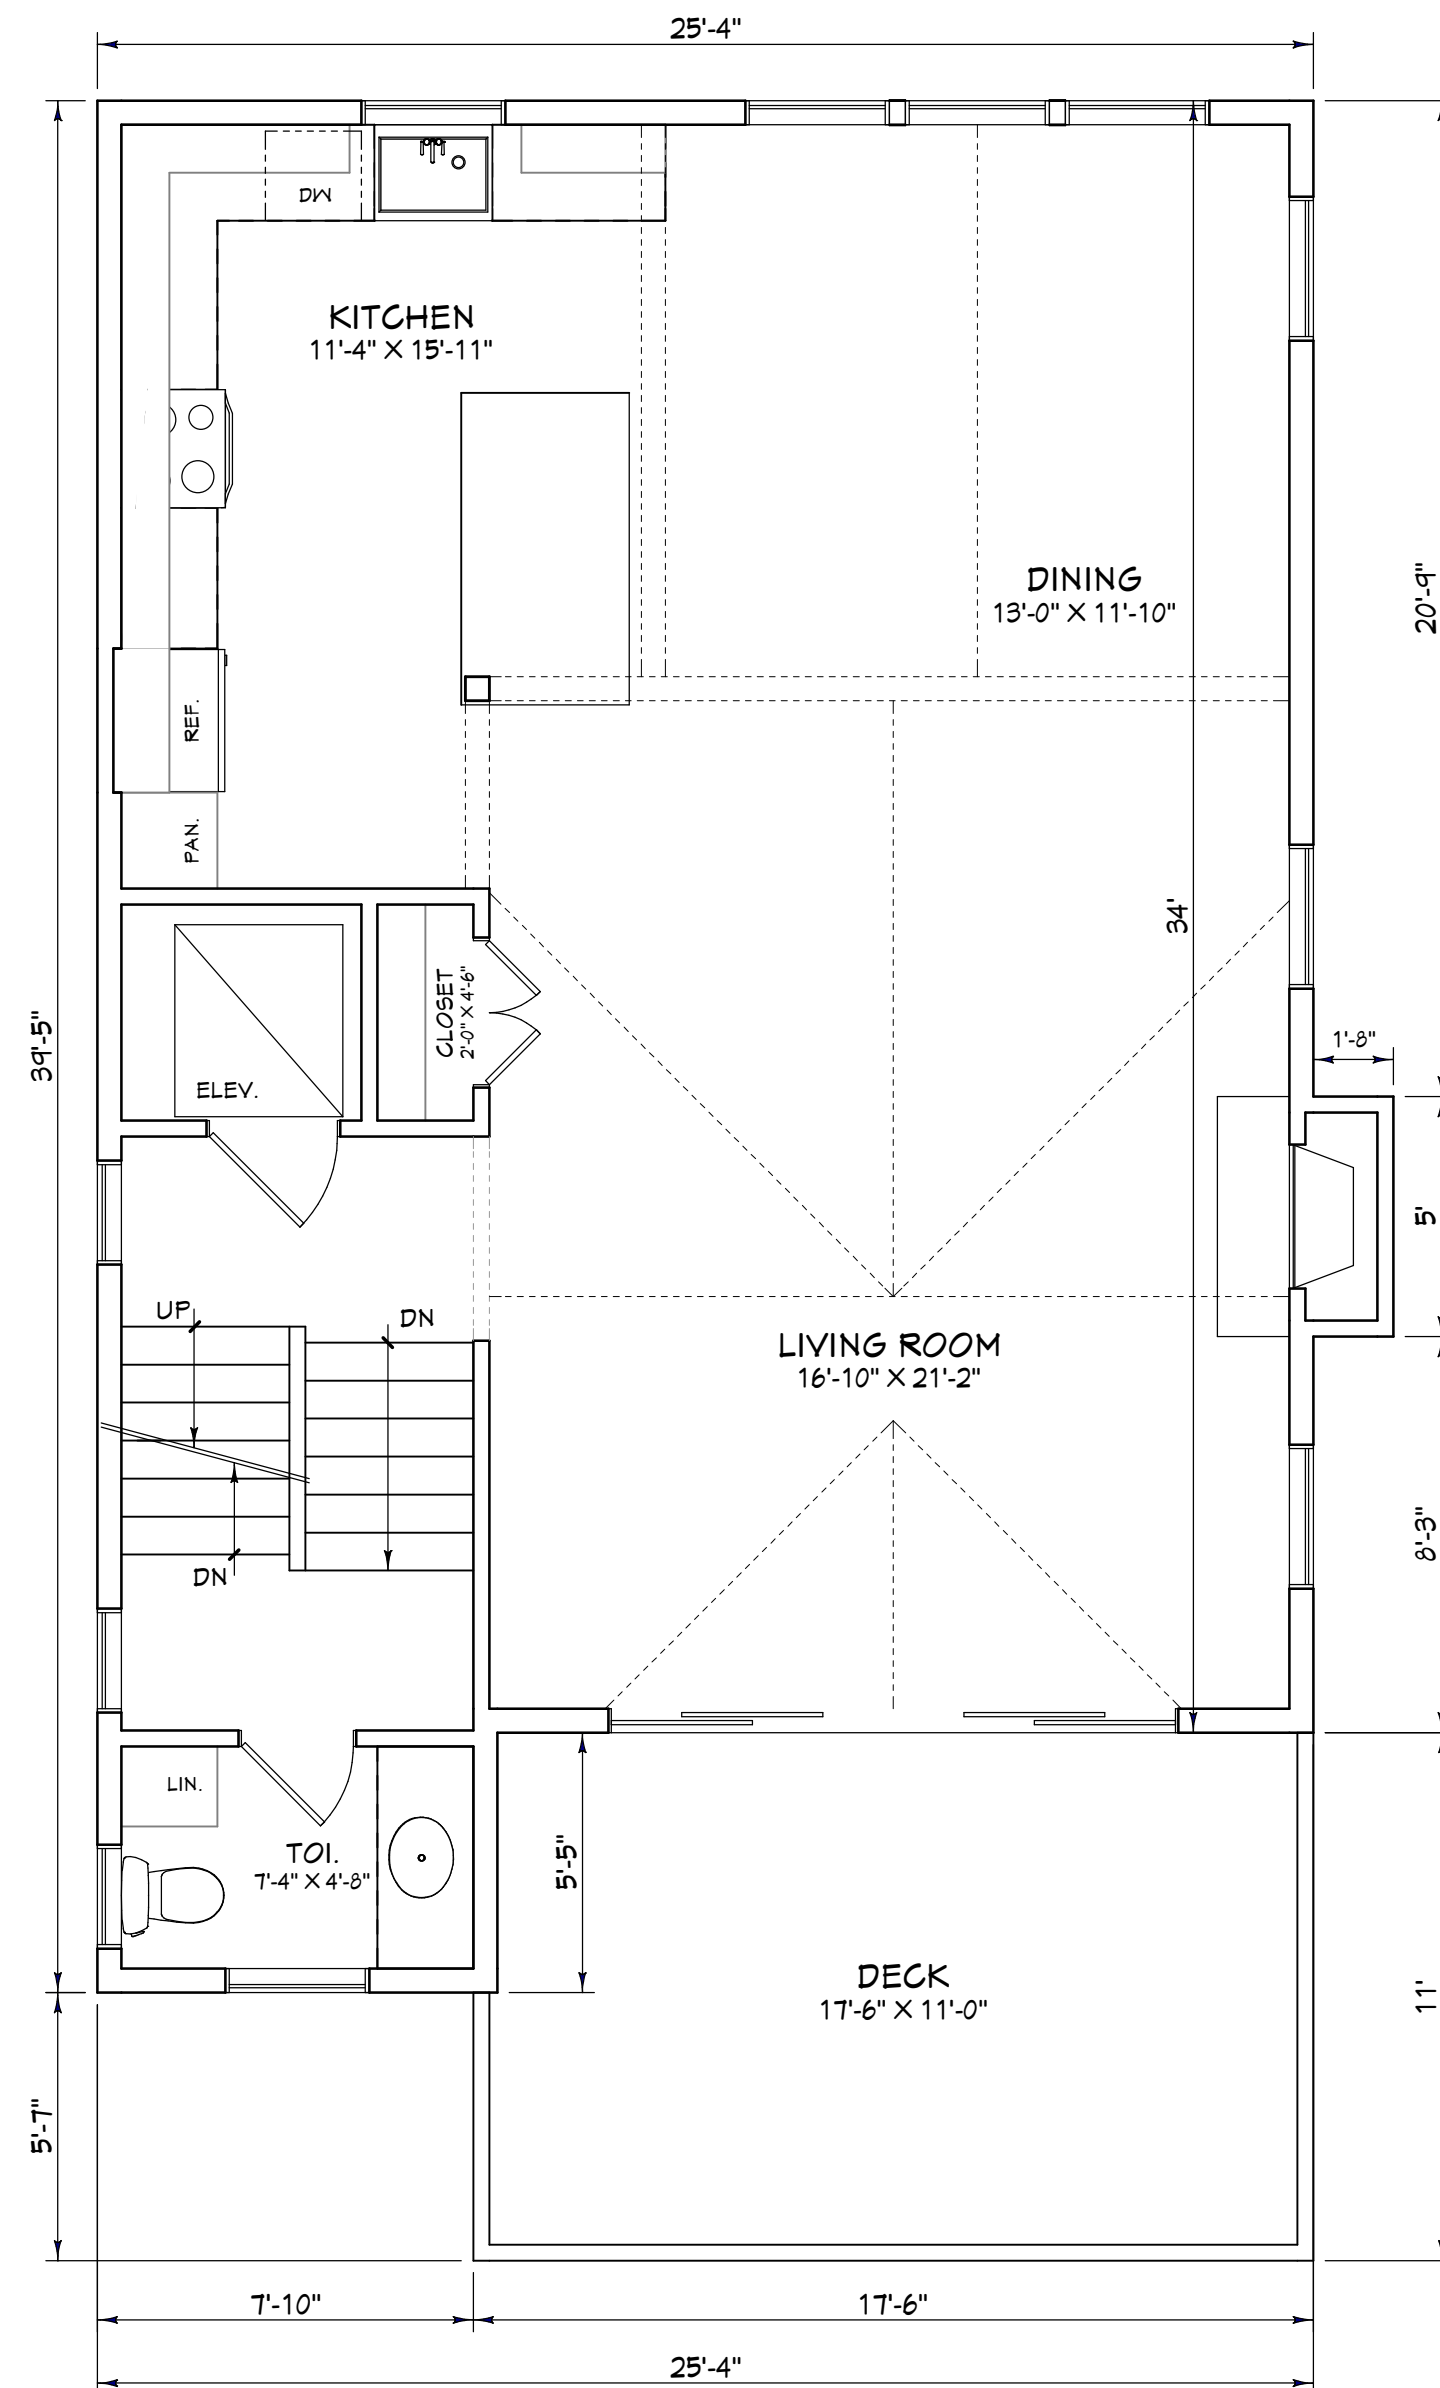

SECOND FLOOR PLAN 915 SQ. FT.

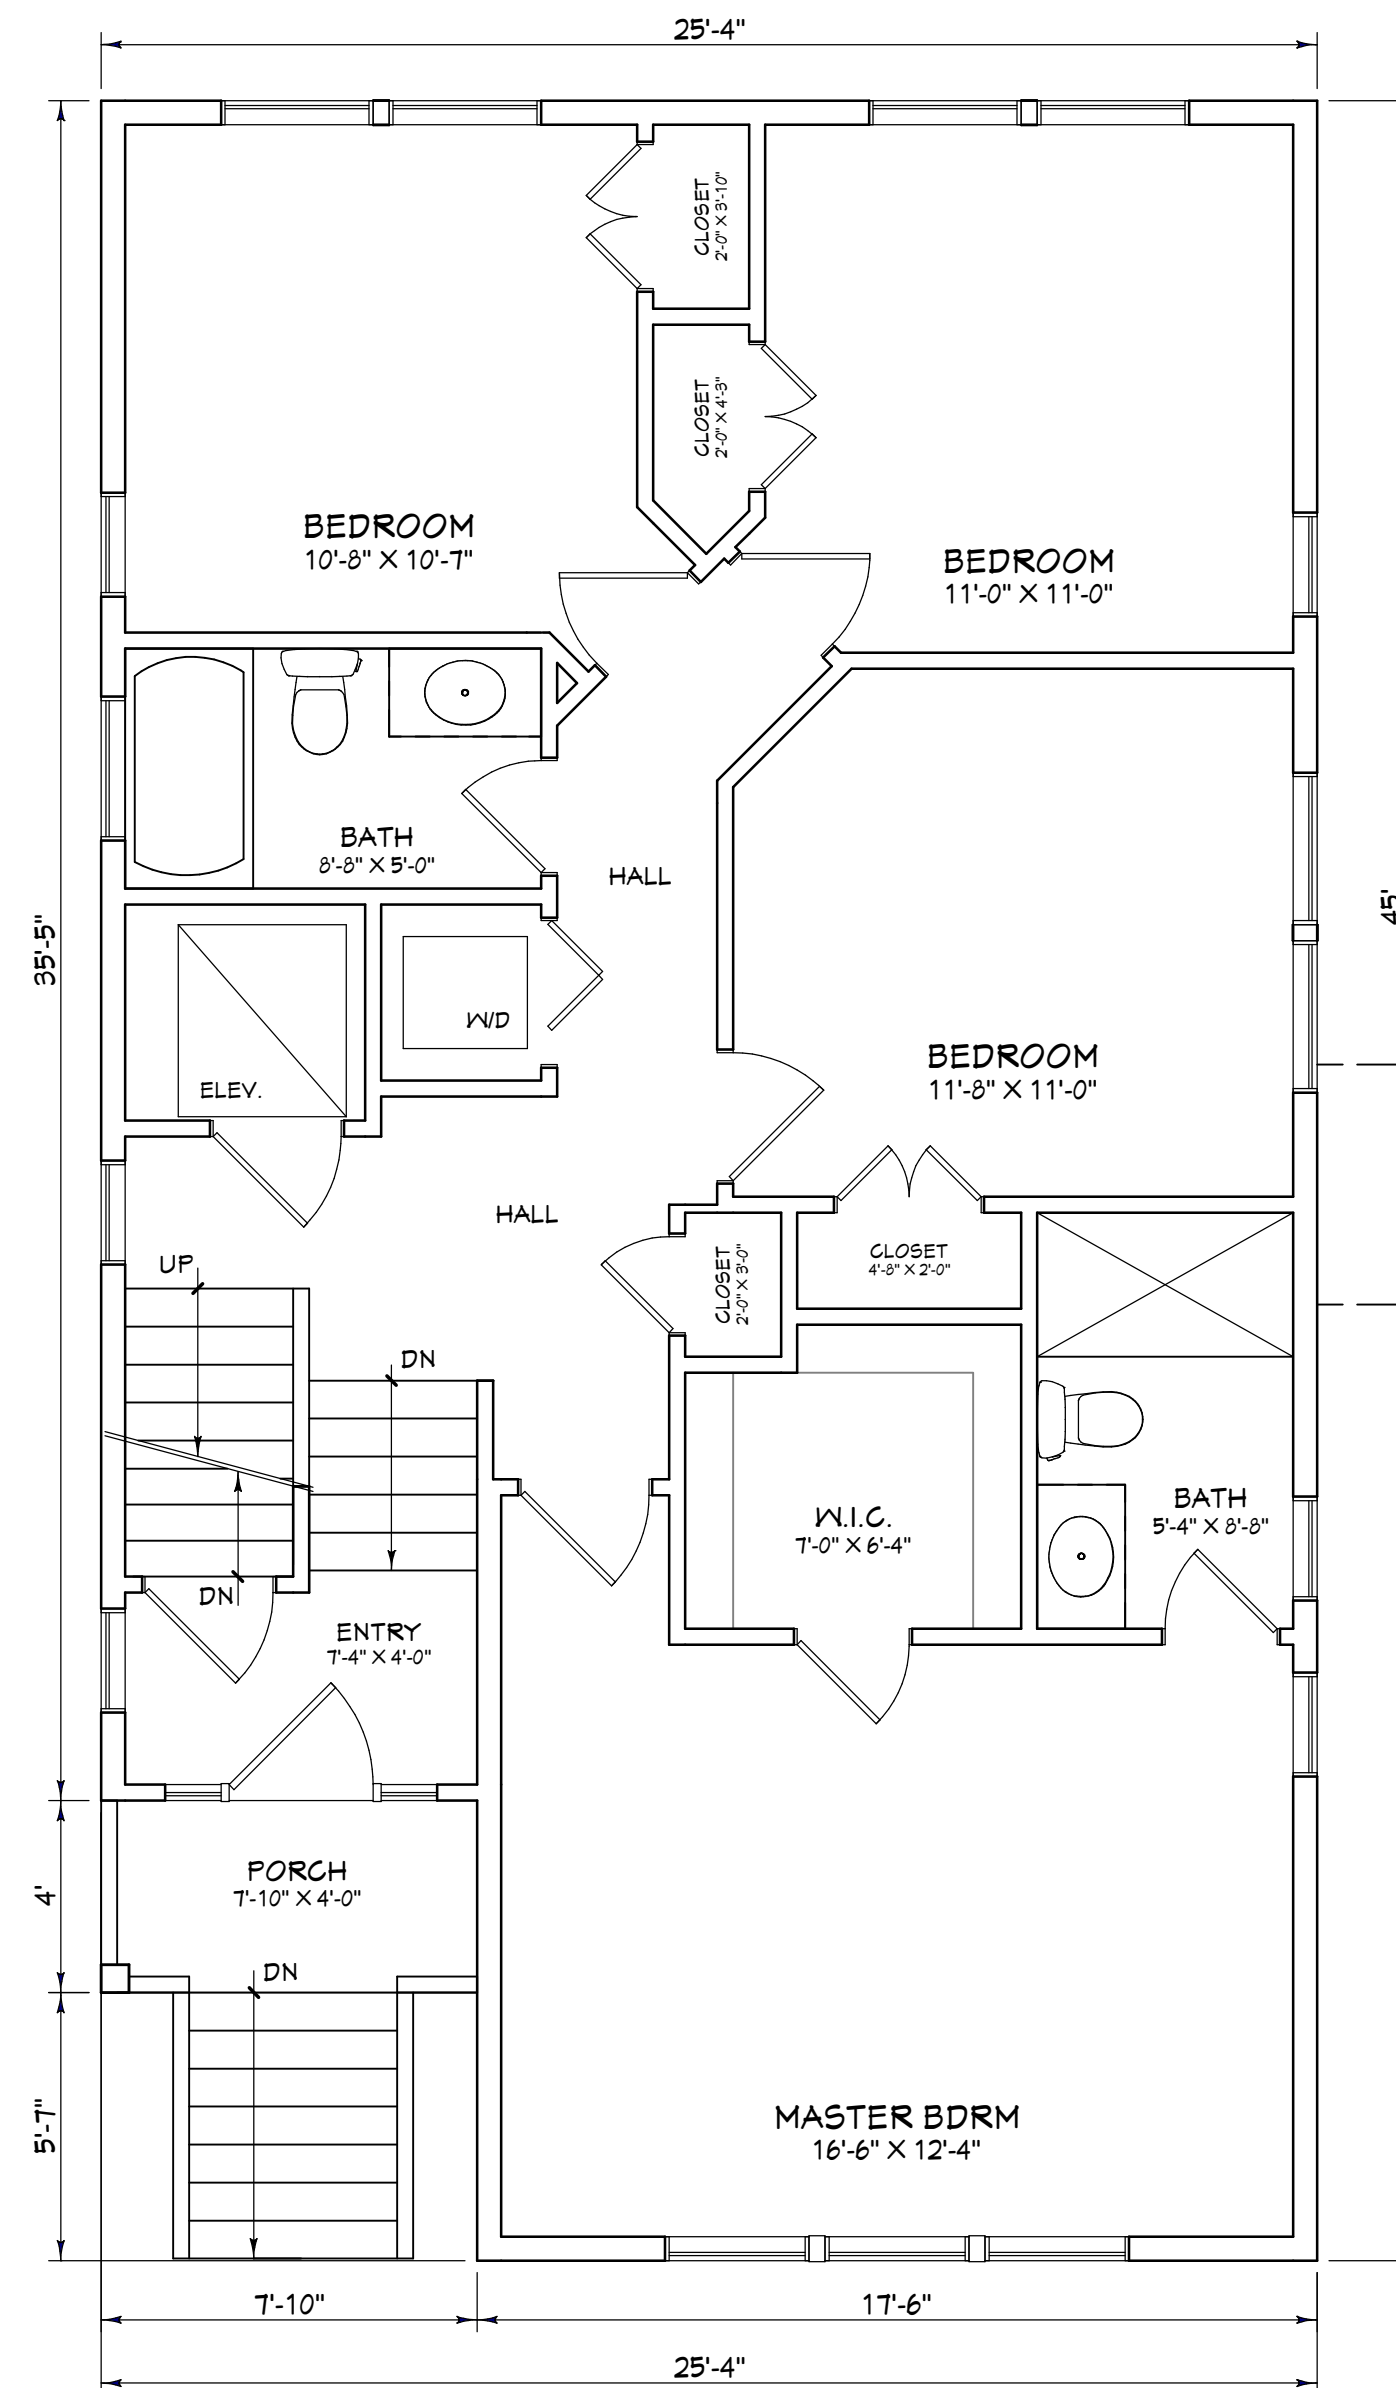


FIRST FLOOR PLAN 1,063 SQ. FT.

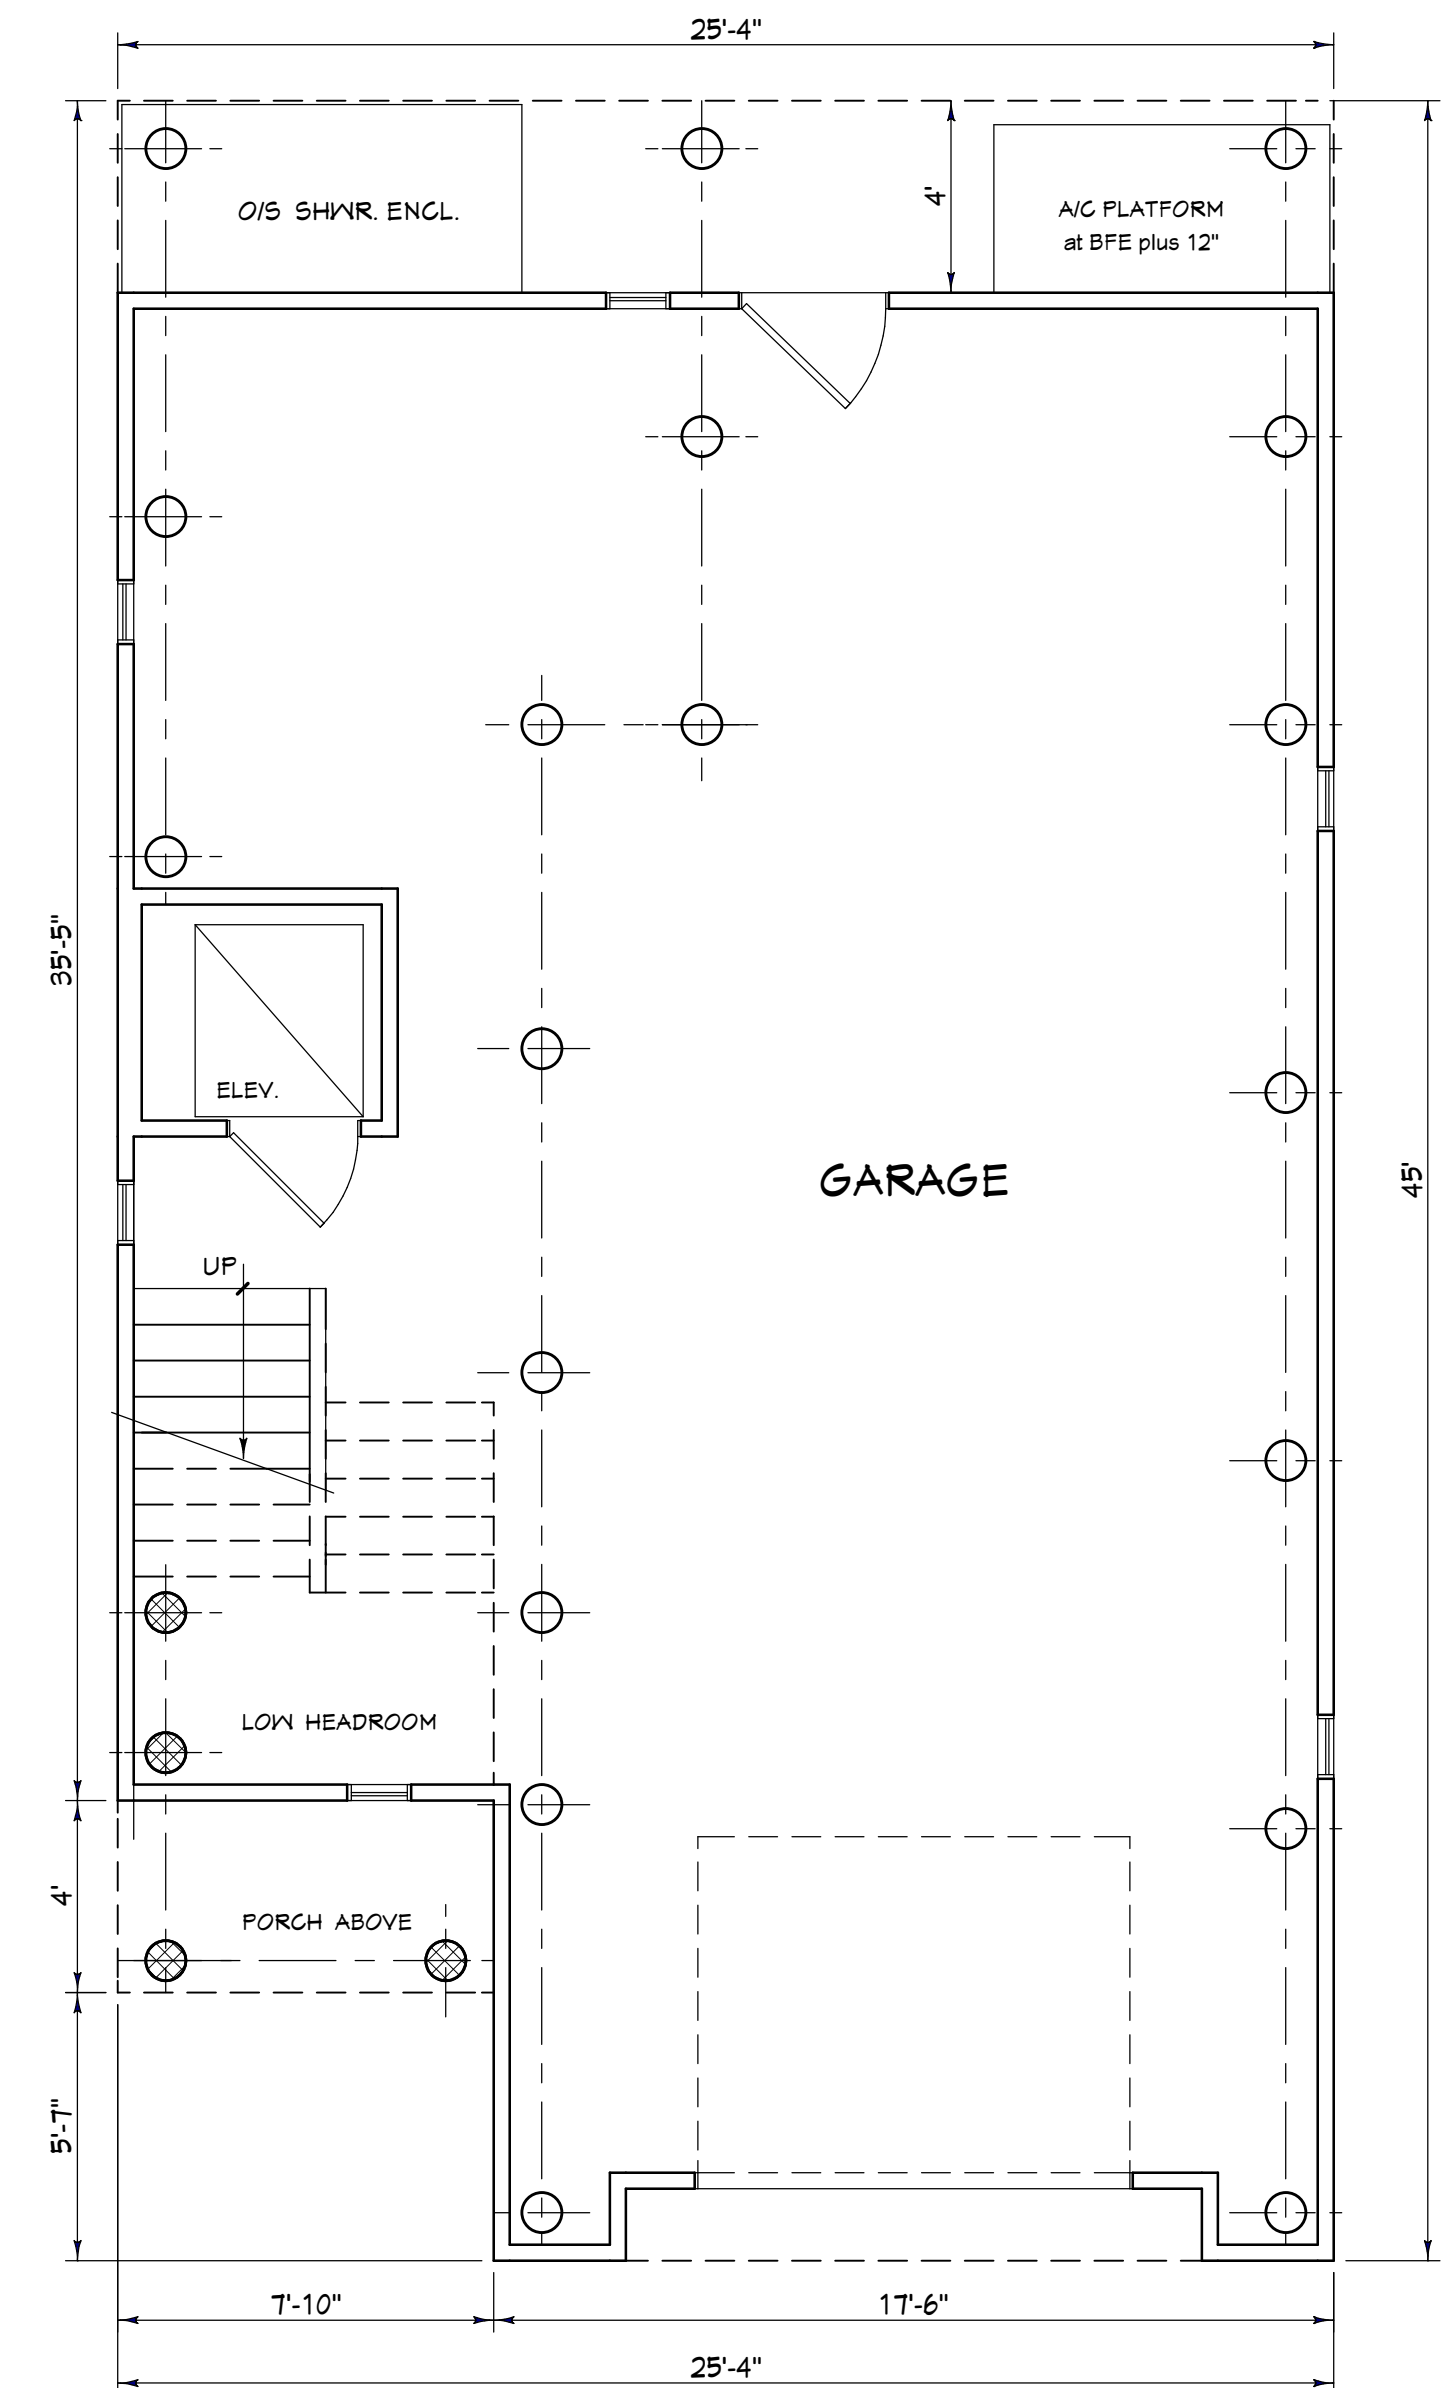

PILING PLAN

DATE: JAN. 20, 2020  
 REV: MARCH 12, 2020  
 SCALE: 1/4" = 1'-0" U.O.N.

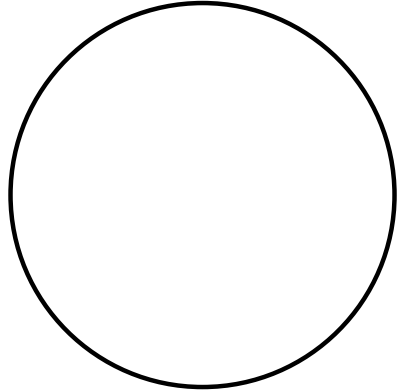

N.J. REG. # 10820  
 IAN LAURANCE NILSEN ARCHITECT  
 52 LITTLEWORTH MILL ROAD, MANAHAWKIN, NEW JERSEY 08050  
 609-597-0911  
 THE MCGLOSKEY RESIDENCE  
 2406 CENTRAL AVENUE, LOT 6, BLOCK 28  
 SHIP BOTTOM, NEW JERSEY



LEFT (NORTH) SIDE ELEVATION



FRONT (WEST) ELEVATION




RIGHT (SOUTH) SIDE ELEVATION



REAR (EAST) ELEVATION

DATE: JAN. 20, 2020  
 REV: MARCH 12, 2020  
 SCALE: 1/4" = 1'-0" U.O.N.

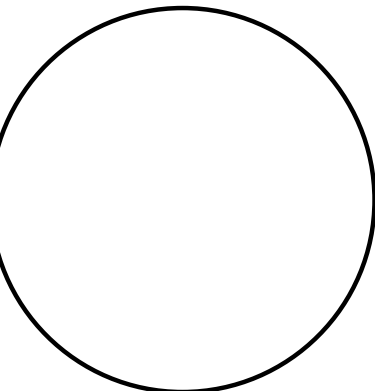

N.J. REG. # 10820  
 IAN LAURANCE NILSEN ARCHITECT  
 52 LITTLEWORTH MILL ROAD, MANAHAWKIN, NEW JERSEY 08050  
 609-597-0911  
 THE McCLOSKEY RESIDENCE  
 2406 CENTRAL AVENUE, LOT 6, BLOCK 28  
 SHIP BOTTOM, NEW JERSEY