


revisions:


PROPOSED DINING AREA - BUILDING "A"
 THE SALT SHACK
 401 WEST 8TH STREET
 BOROUGH OF SHIP BOTTOM

project: 2026.03
 date: MARCH 27, 2026
 drawing title: PRELIMINARY PLAN AND ELEVATIONS


drawing no. **P-1**

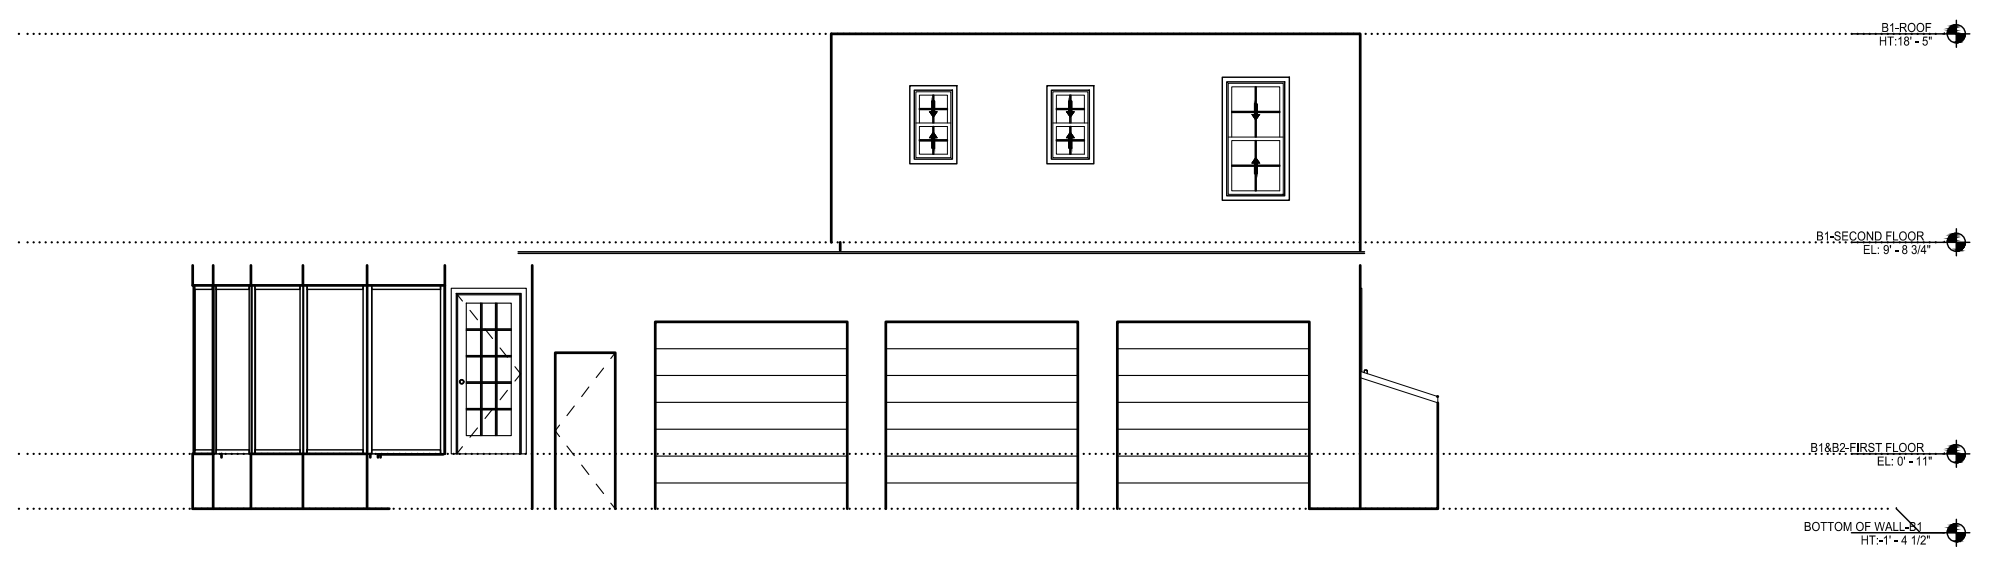


EAST ELEVATION
 SCALE 1/8" = 1'-0"

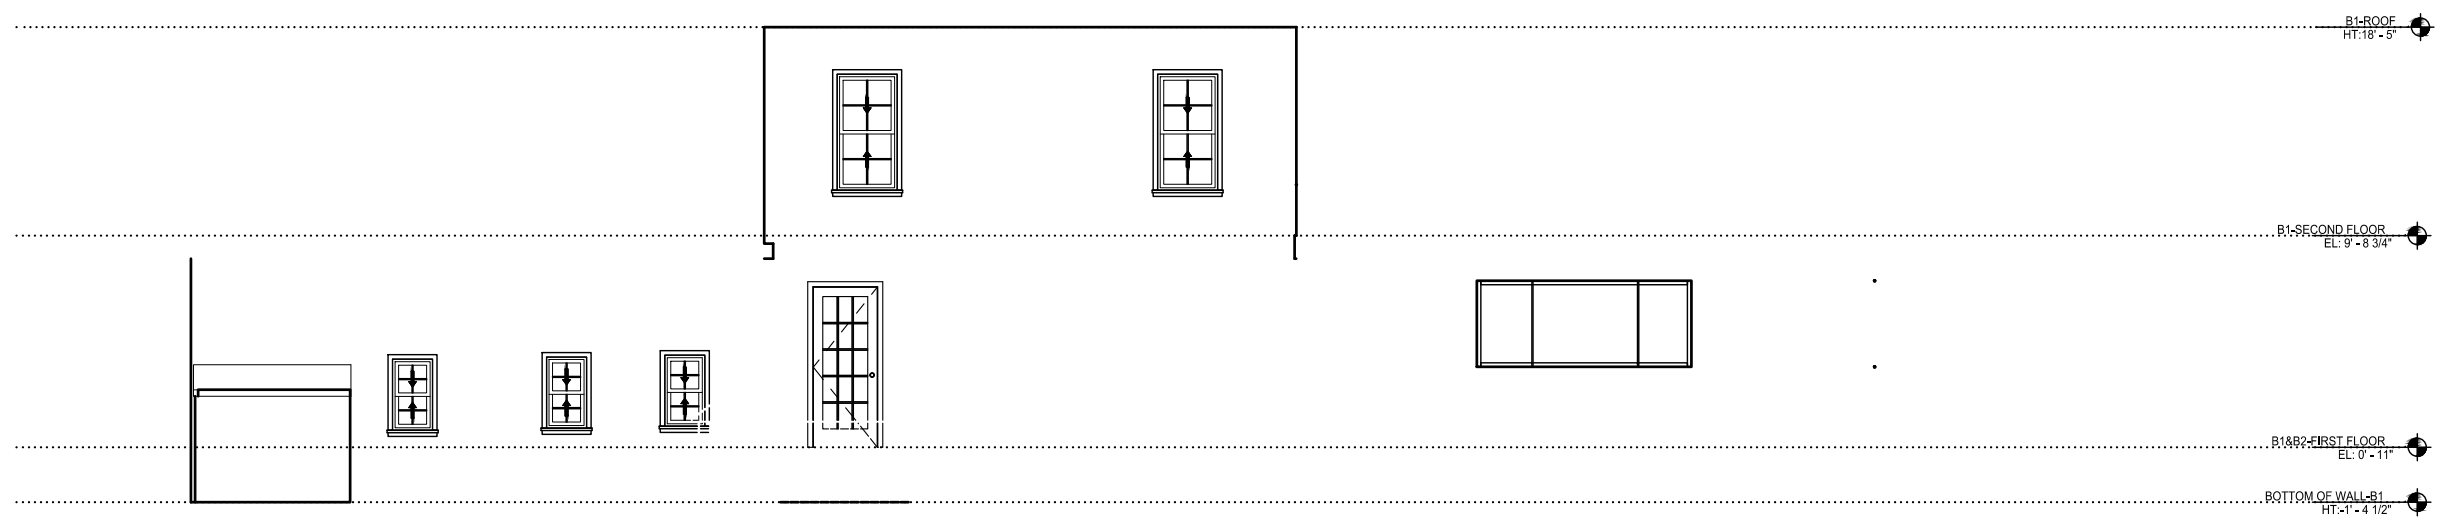


NORTH ELEVATION
 SCALE 1/8" = 1'-0"

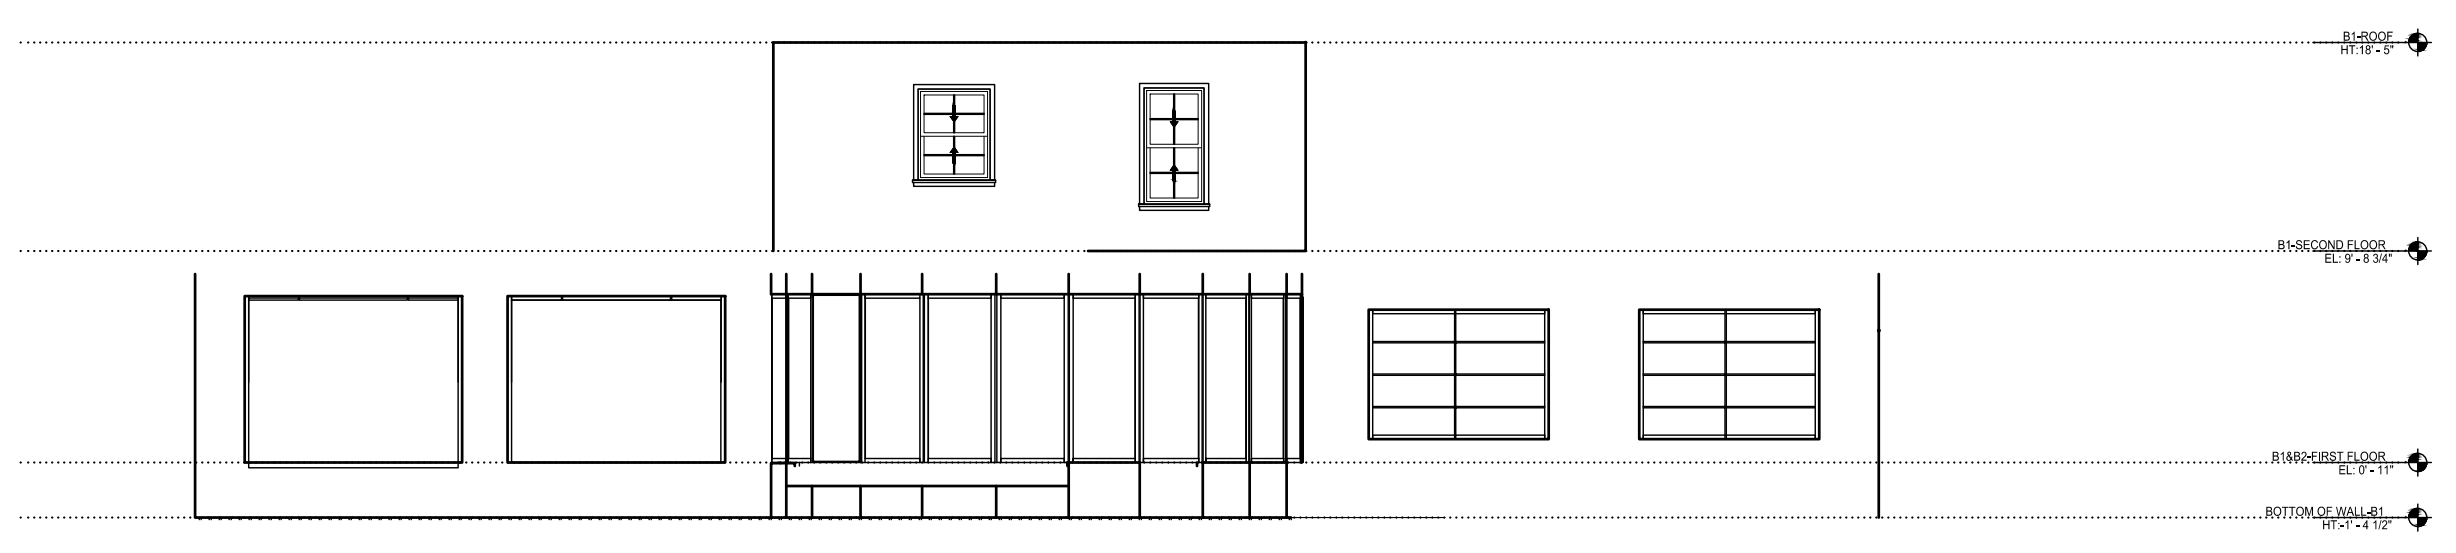

SOUTH ELEVATION
 SCALE 1/8" = 1'-0"

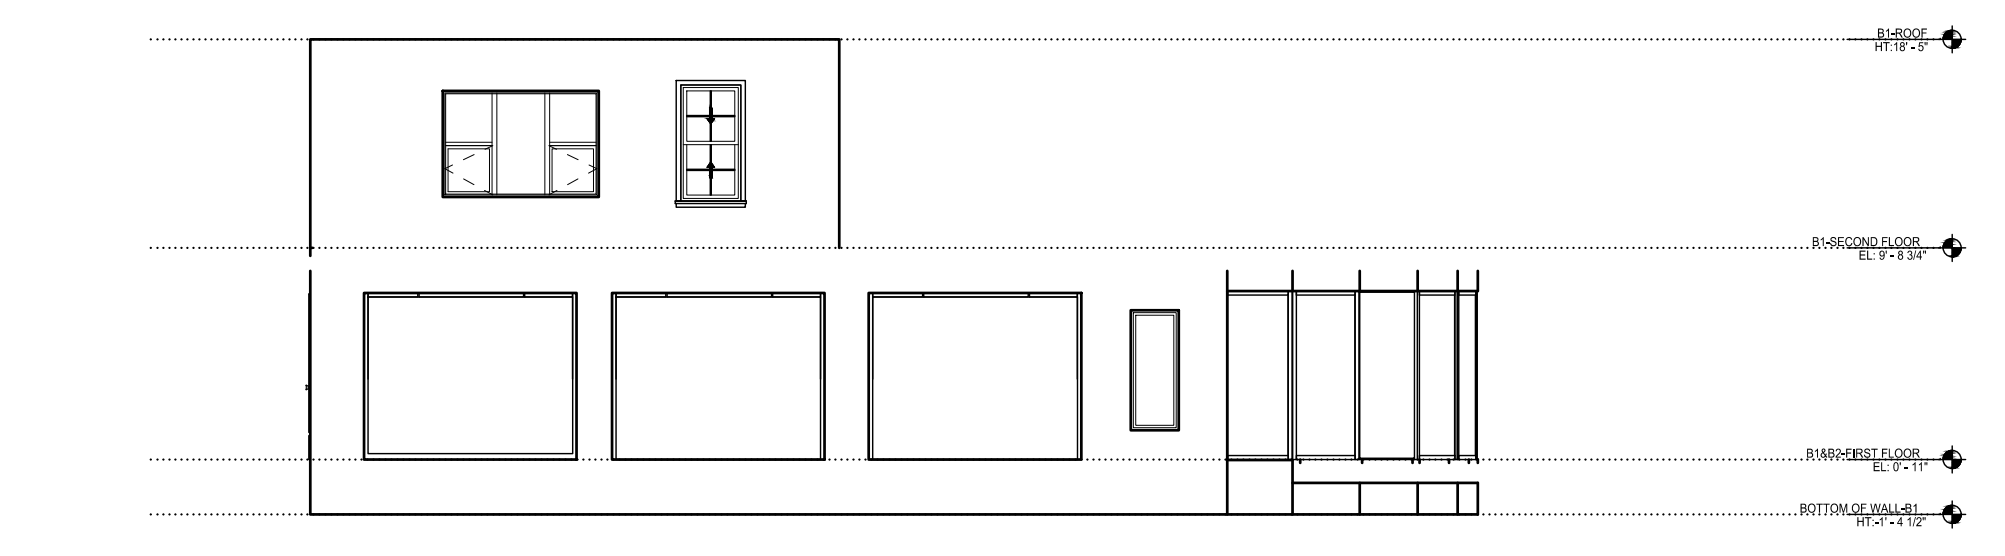

WEST ELEVATION
 SCALE 1/8" = 1'-0"

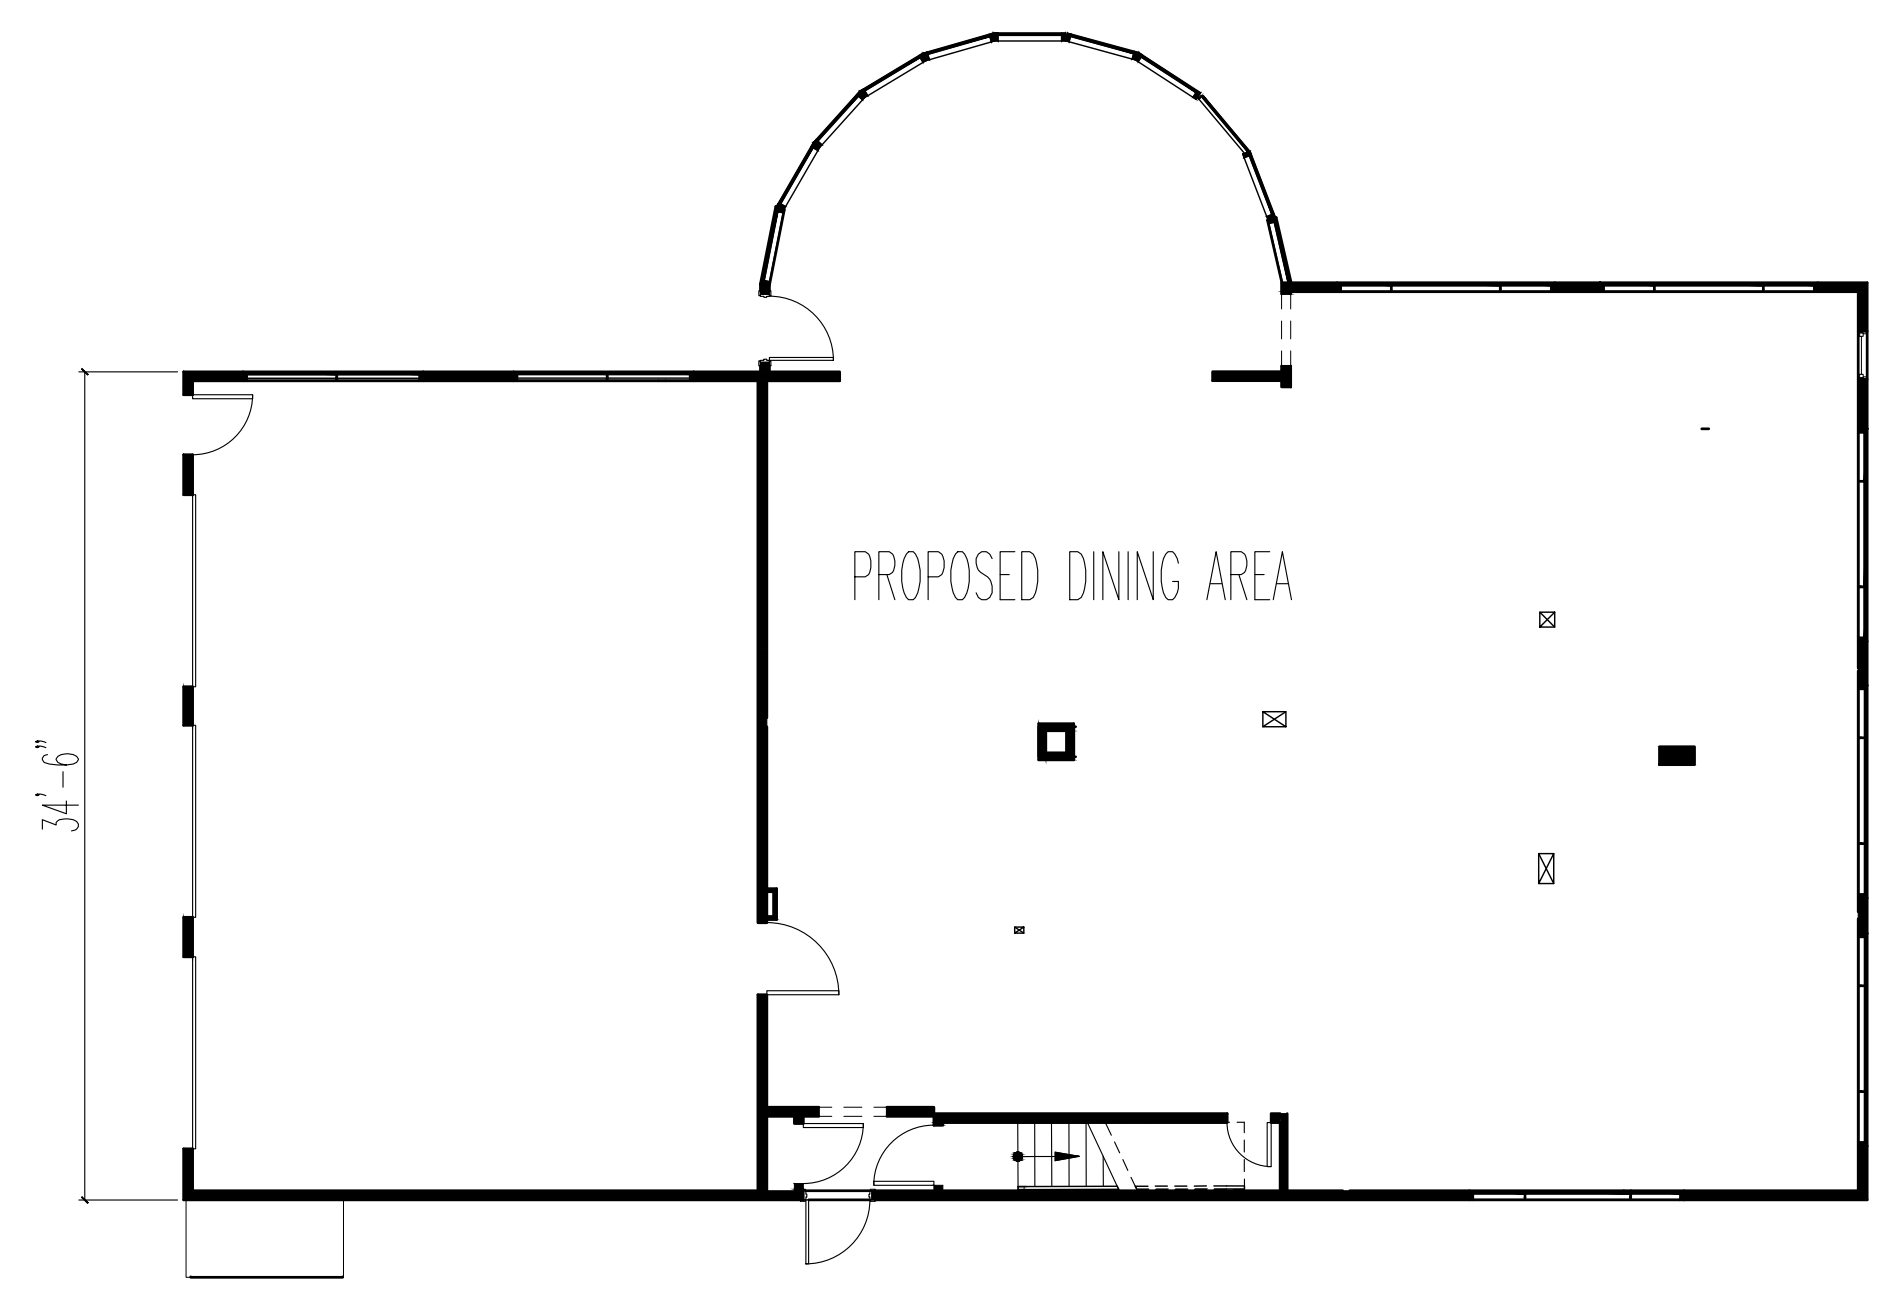


FLOOR PLAN
 SCALE 1/4" = 1'-0"

APPROVALS


CHAIRPERSON: _____ DATE: _____

SECRETARY: _____ DATE: _____


BOARD ENGINEER: _____ DATE: _____

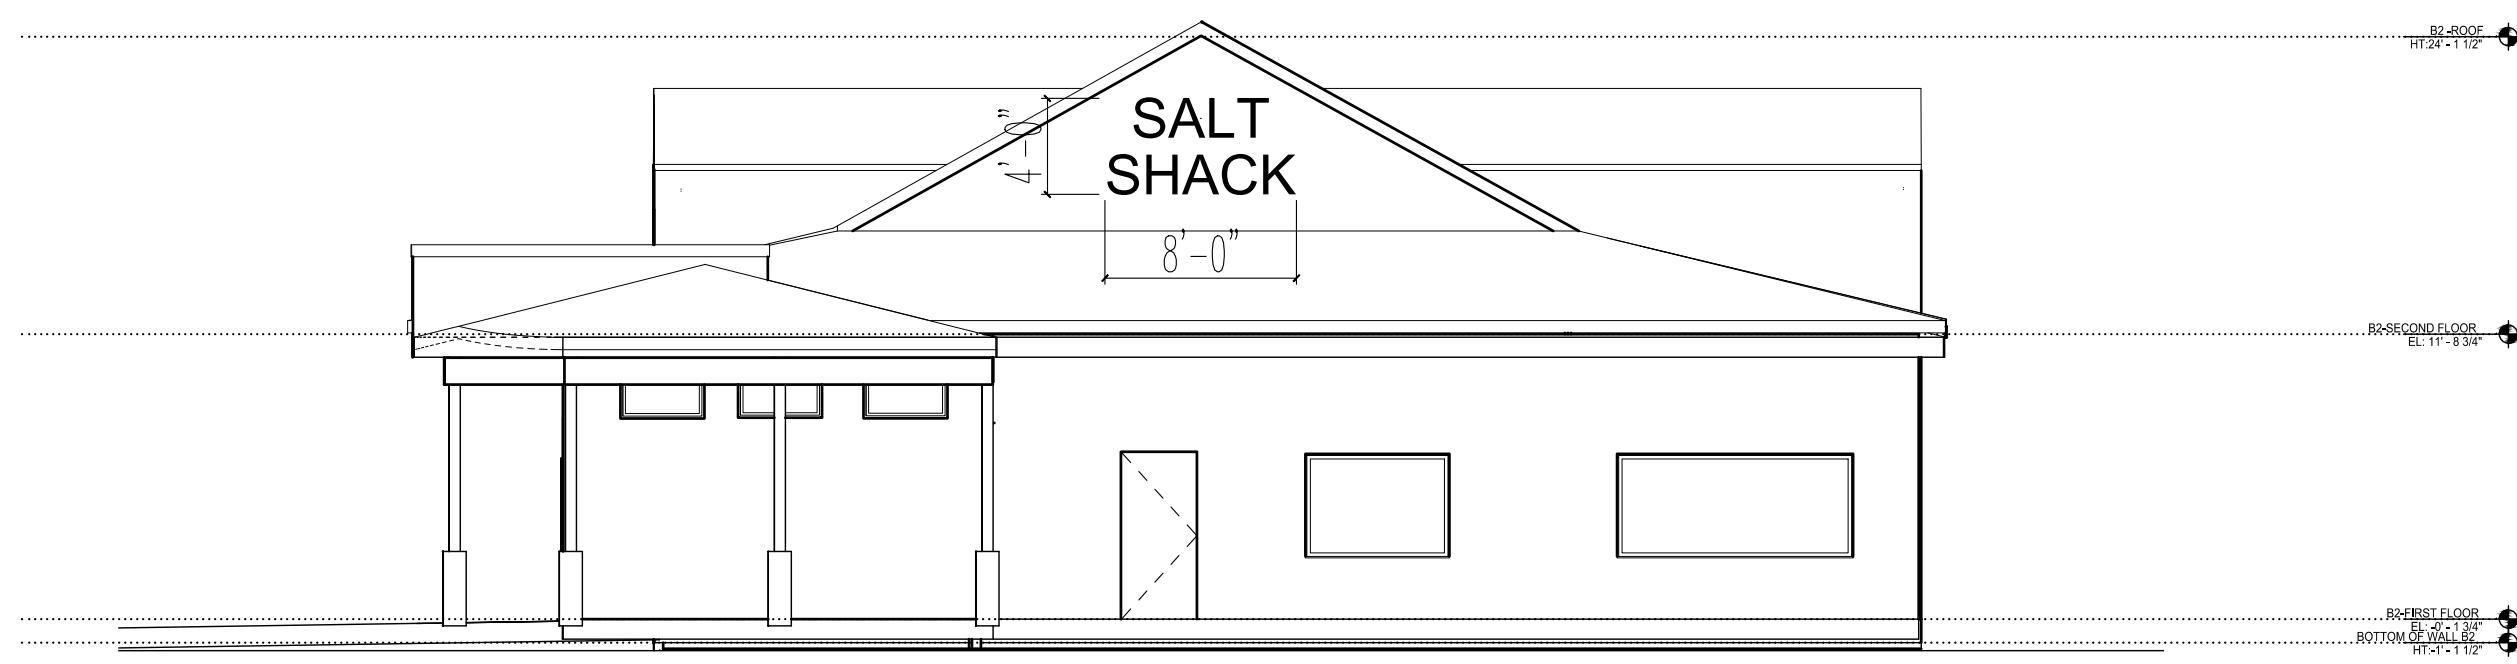


EAST ELEVATION
SCALE 1/8" = 1'-0"

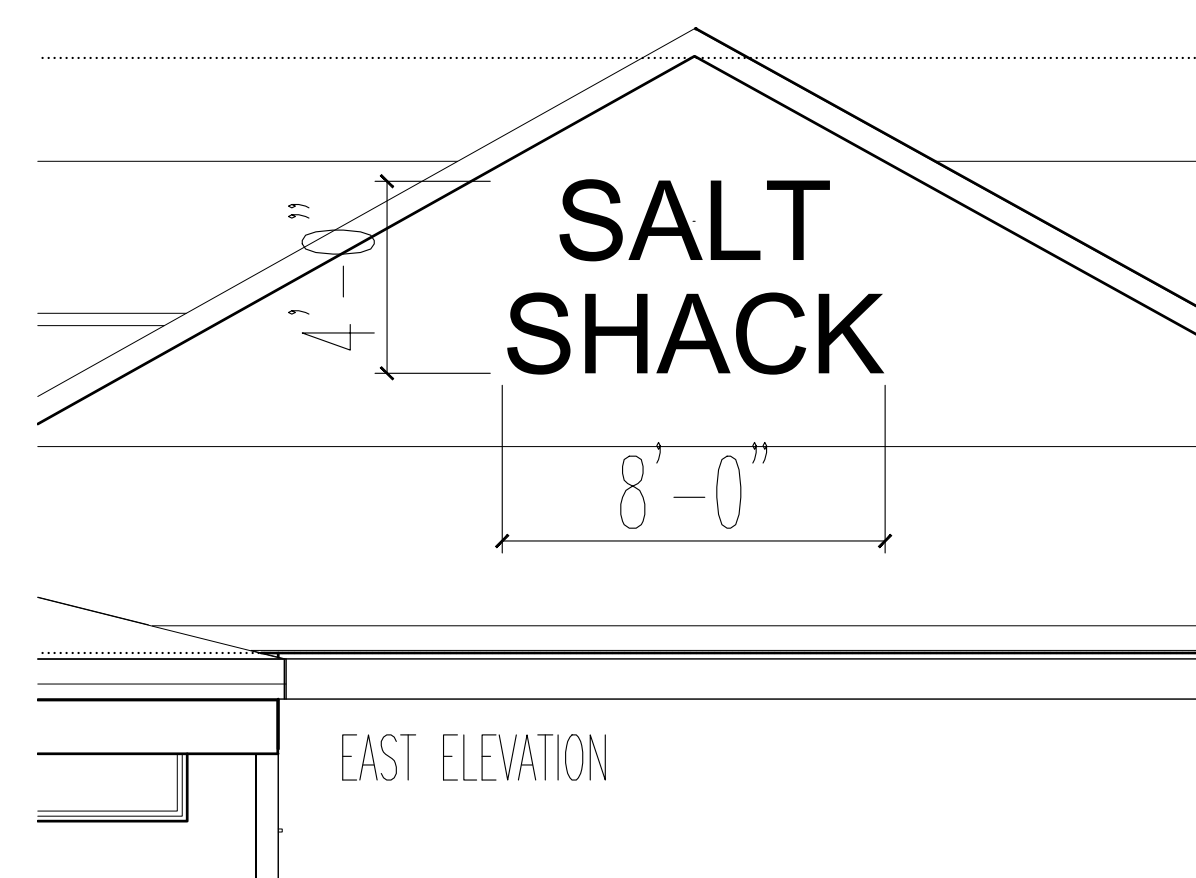


signage
SCALE 1/4" = 1'-0"

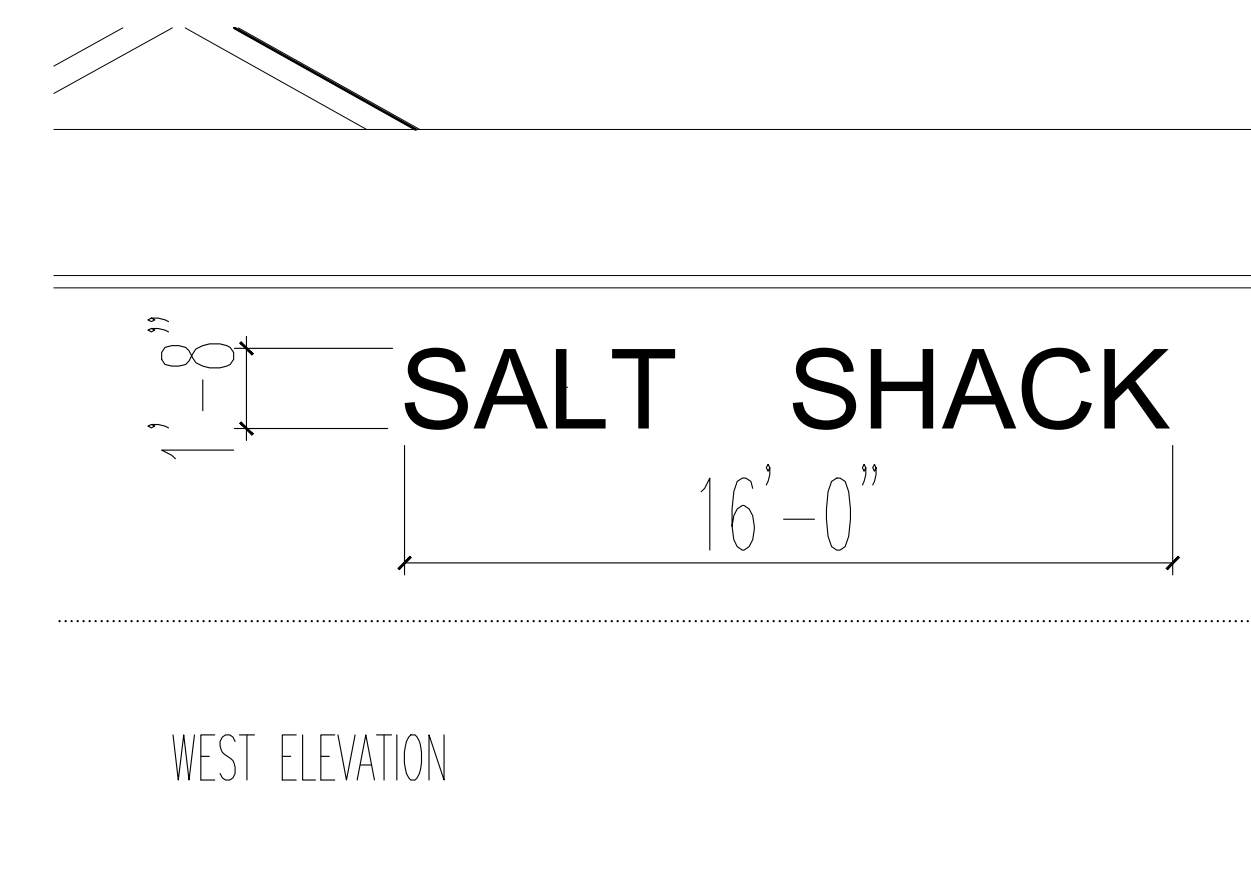


WEST ELEVATION

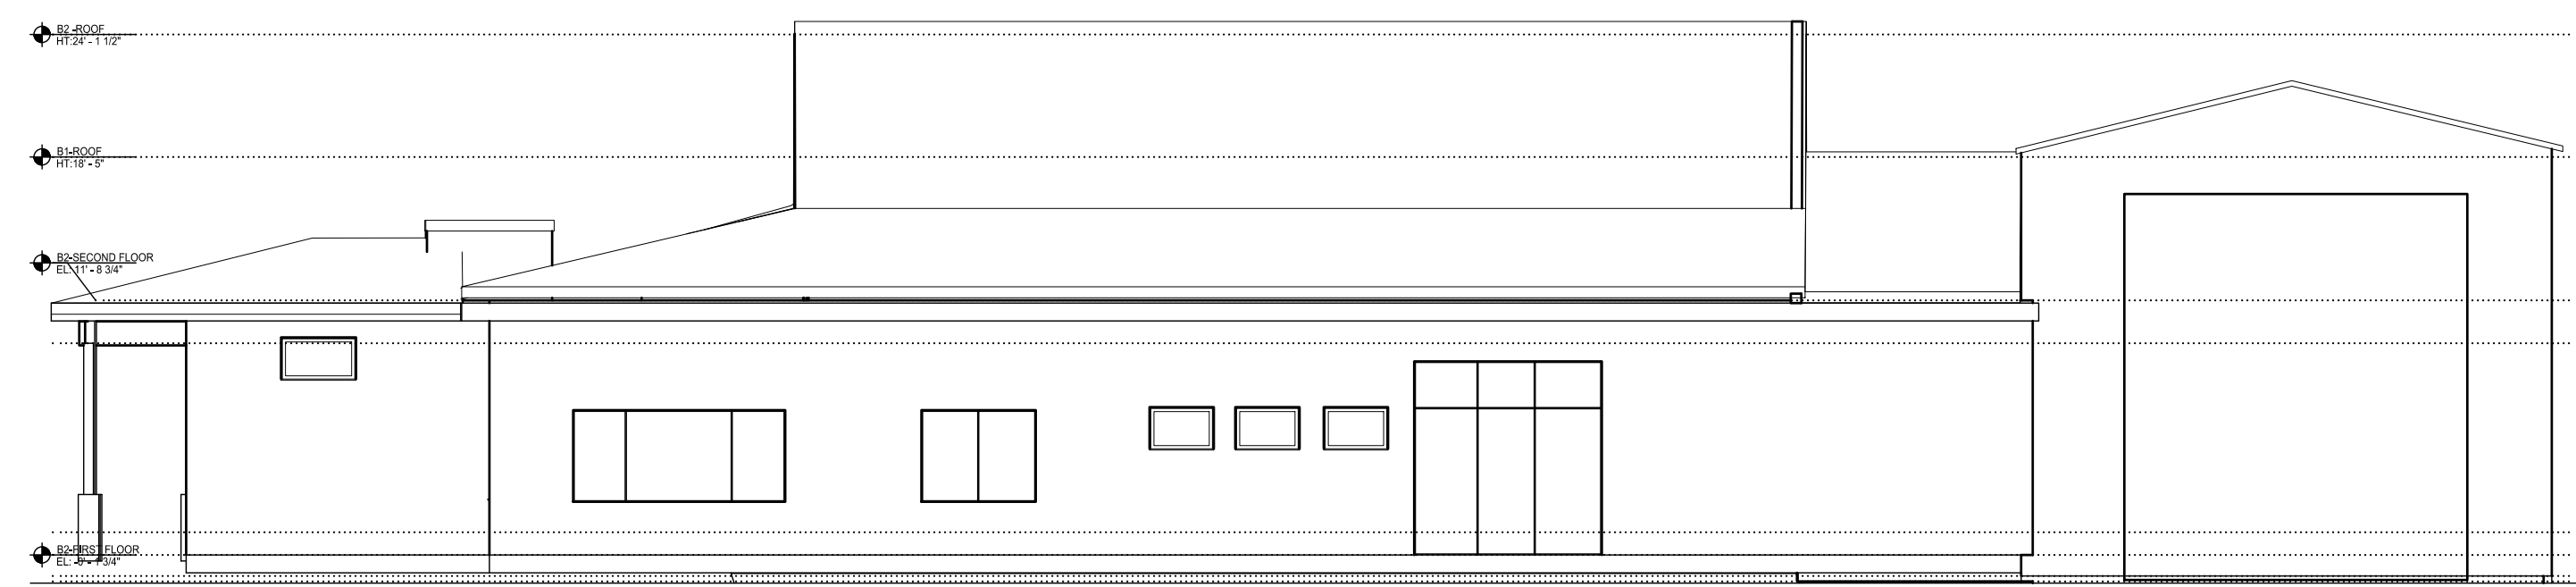


NORTH ELEVATION
SCALE 1/8" = 1'-0"

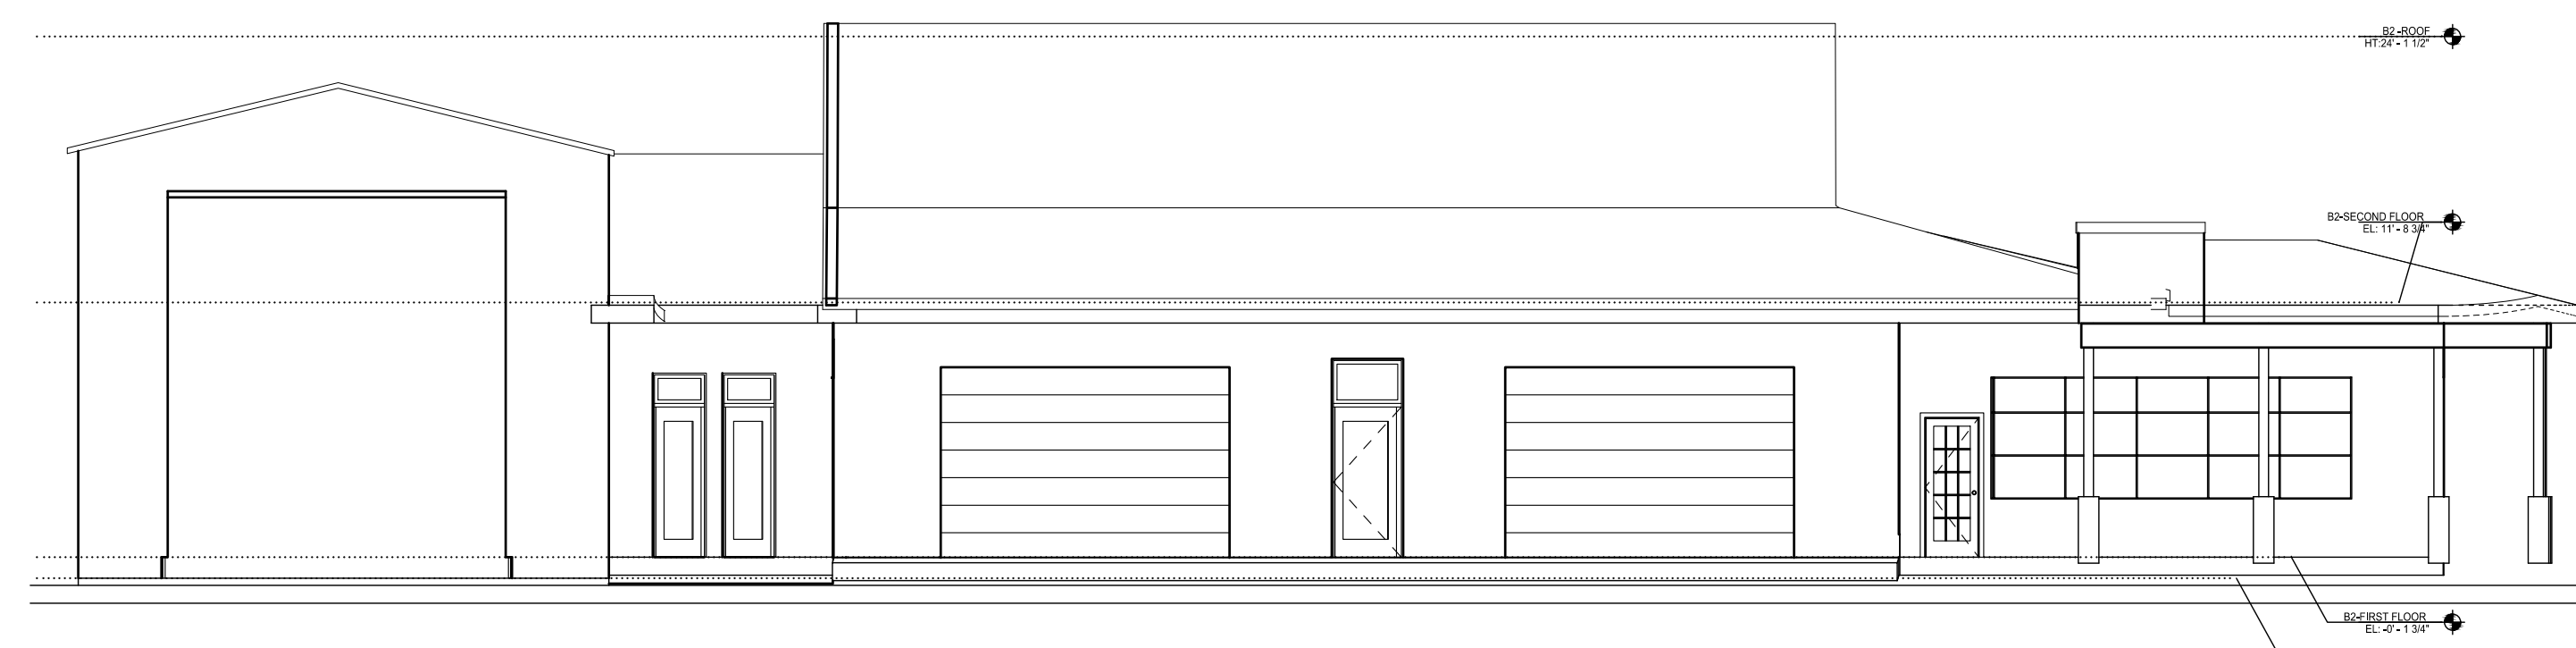

SOUTH ELEVATION
SCALE 1/8" = 1'-0"

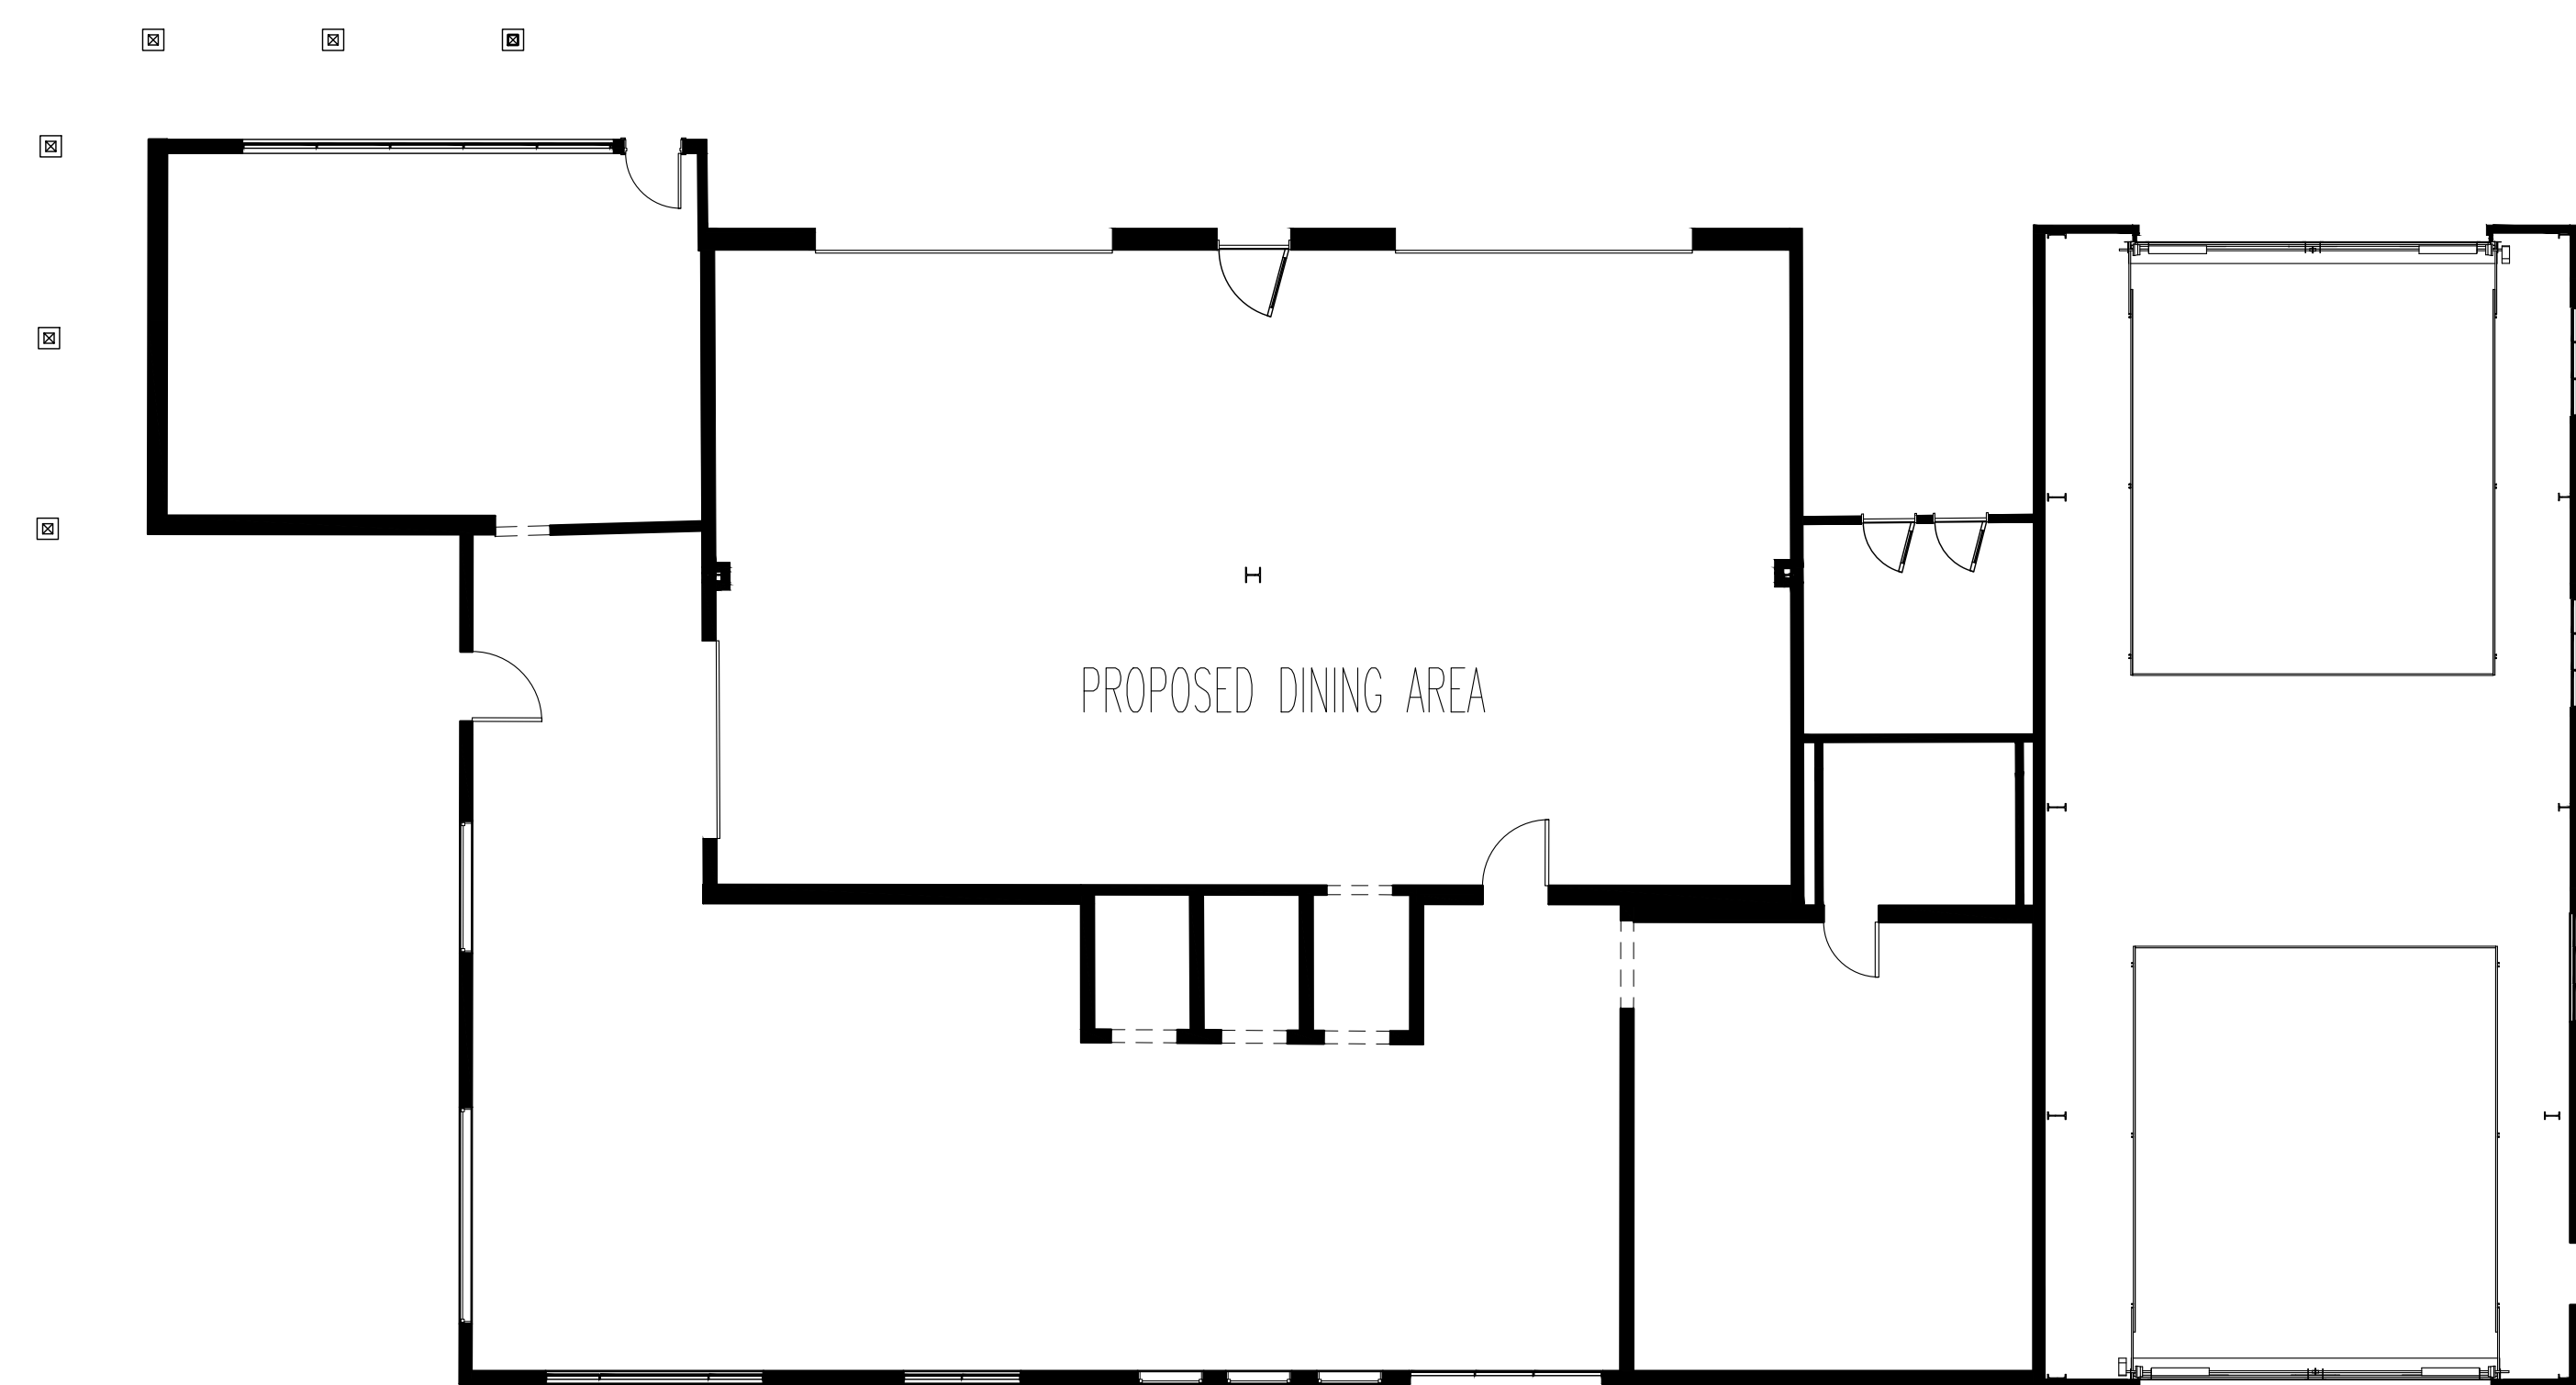

FLOOR PLAN
SCALE 1/4" = 1'-0"

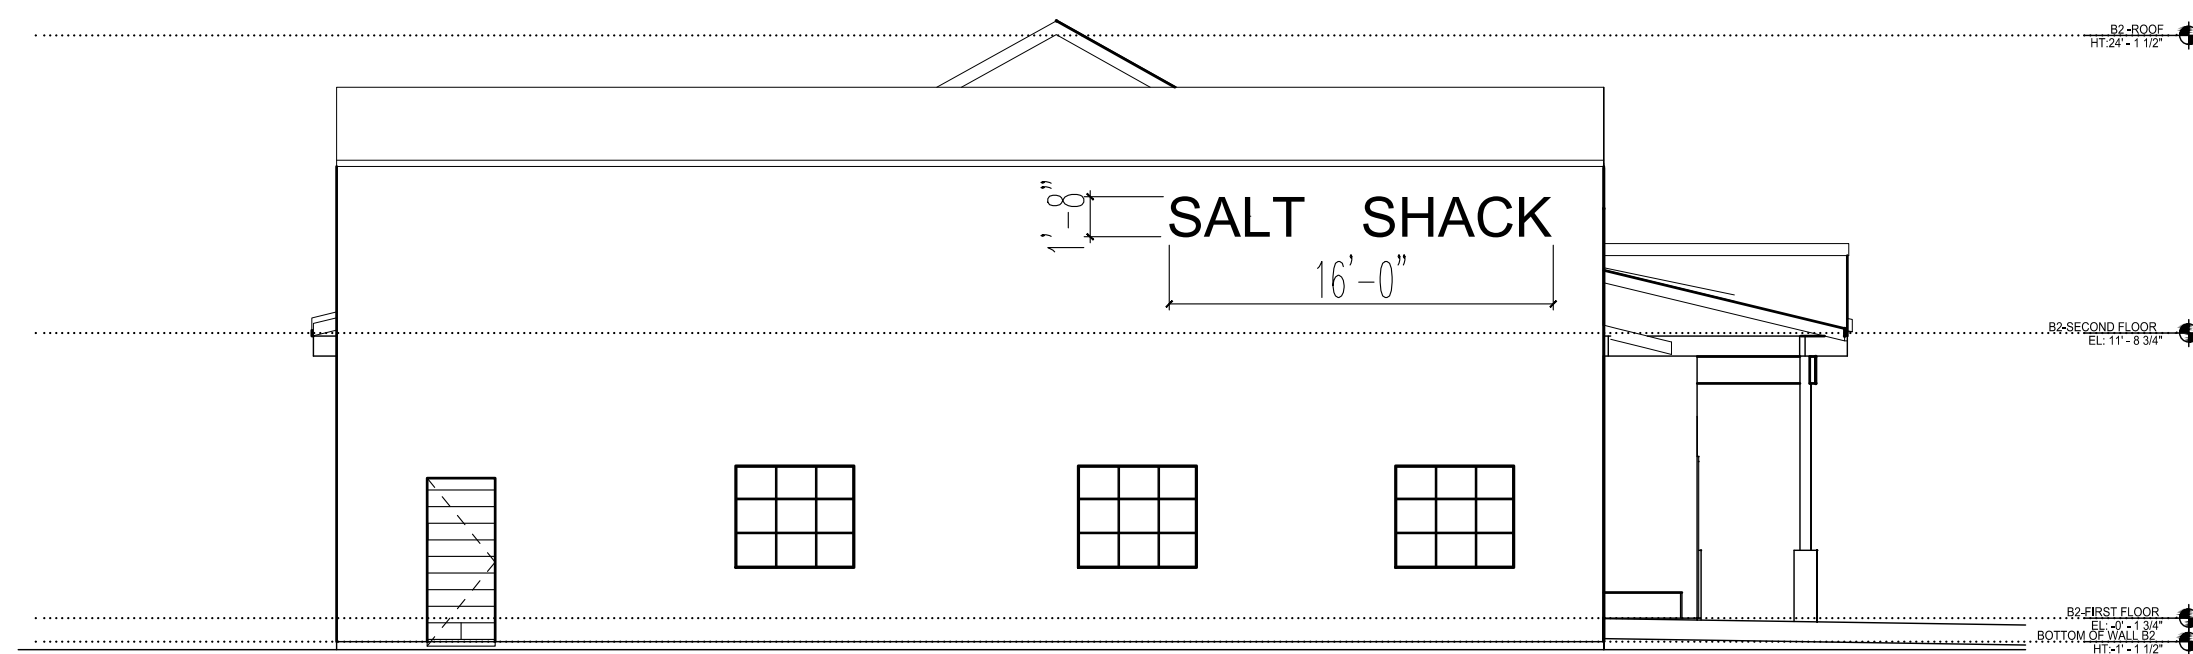

WEST ELEVATION
SCALE 1/8" = 1'-0"

James B. Foran
James B. Foran
N.J. 08626
PA. 00877.7.B

JAMES B. FORAN
ARCHITECT
4569 SOUTH BROAD STREET YARDVILLE, N.J. 08620
VOICE: 609 981-5500 jforan13@gmail.com FAX: 609 981-7379

revisions:

PROPOSED DINING AREA - BUILDING "B"
THE SALT SHACK
401 WEST 8TH STREET
BOROUGH OF SHIP BOTTOM

project no. 2026.03
date: MARCH 27, 2026
drawing title
PRELIMINARY
PLAN
AND
ELEVATIONS
drawing no.

P-2

APPROVALS

CHAIRPERSON: _____ DATE: _____
SECRETARY: _____ DATE: _____
BOARD ENGINEER: _____ DATE: _____