


PROJECT #  
85076J3759V07

PROJECT TITLE:  
HOUSE ELEVATING AND ADDITION  
JOHN & MARGARET LIHVARIK  
328 W. 11TH STREET  
SHIP BOTTOM, NEW JERSEY 08008  
LOT 6; BLOCK 90

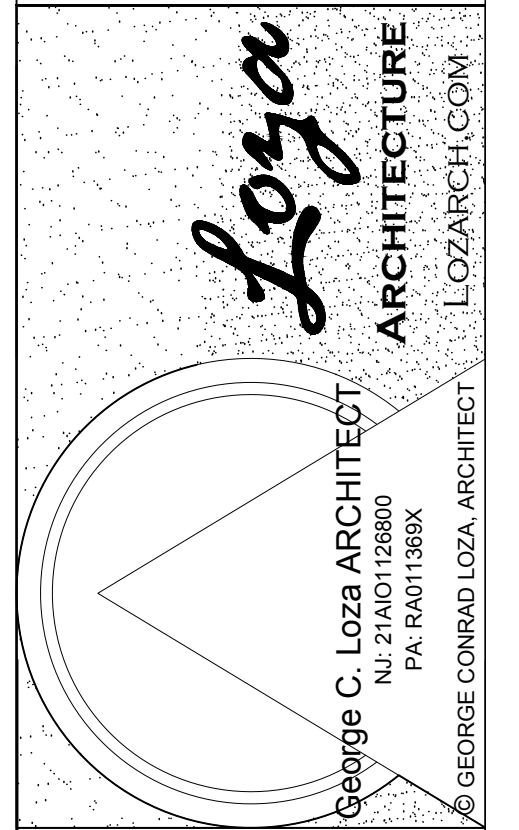

George C. Loza ARCHITECT  
NJ: 2140126800  
PA: 610119818  
© GEORGE CONRAD LOZA, ARCHITECT  
LOZARFCH.COM

LOZA ARCHITECTURE  
3219 W. BRIGANTINE AVENUE  
BRIGANTINE, NJ 08203  
OFFICE #: 609-266-3883

402 S. MAIN STREET  
SPRING CITY, PA 19475  
MOBILE #: 610-608-5013  
GCLOZA@GMAIL.COM

GEORGE C. LOZA ARCHITECT  
EXPRESSLY RESERVES HIS COMMON  
PROPERTY RIGHTS IN THESE PLANS.  
ALL DRAWINGS, SPECIFICATIONS,  
AND COPIES THEREOF ARE, AND  
WILL REMAIN, THE SOLE PROPERTY  
OF GEORGE CONRAD LOZA. THEY ARE  
TO BE USED ONLY WITH RESPECT TO  
THIS PROJECT AND ARE NOT TO BE  
REPRODUCED OR TRANSMITTED IN  
ANY FORM OR BY ANY MEANS,  
ELECTRONIC OR MECHANICAL,  
INCLUDING PHOTOCOPYING, RECORDING,  
OR BY ANY INFORMATION STORAGE  
AND RETRIEVAL SYSTEM, WITHOUT  
OBTAINING WRITTEN PERMISSION  
AND CONSENT OF GEORGE C. LOZA.

DATE	REVISION

DATE ISSUED:  
05 - 14 - 2020

SCALE:  
1/4" = 1'-0"


SHEET TITLE:  
ELEVATIONS

SHEET #


**A 2**

SHEET 02 OF XX

CONTRACTOR SHALL VERIFY ALL  
CONDITIONS AND DIMENSIONS AT THE SITE  
BEFORE PROCEEDING WITH THE WORK.

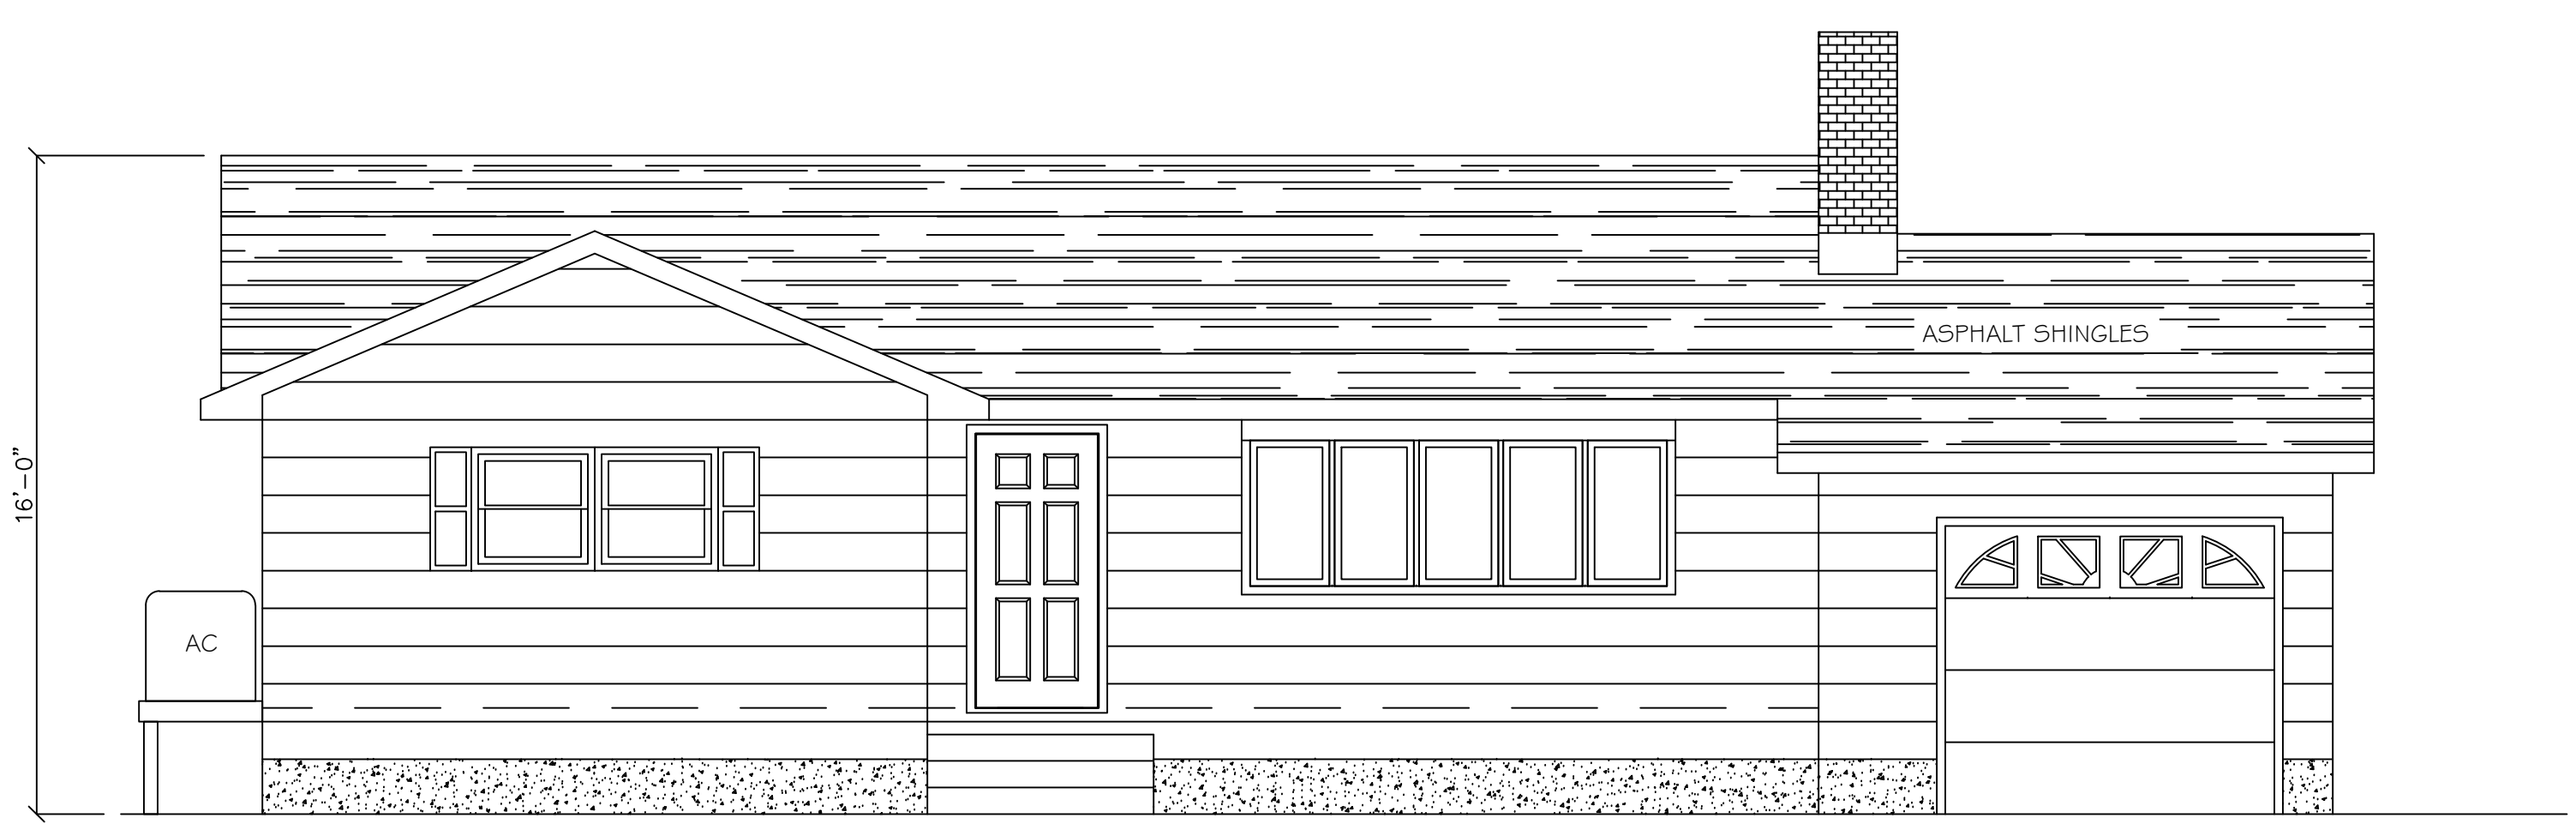


EXISTING FRONT - ELEVATION  
SCALE: 1/4" = 1'-0"

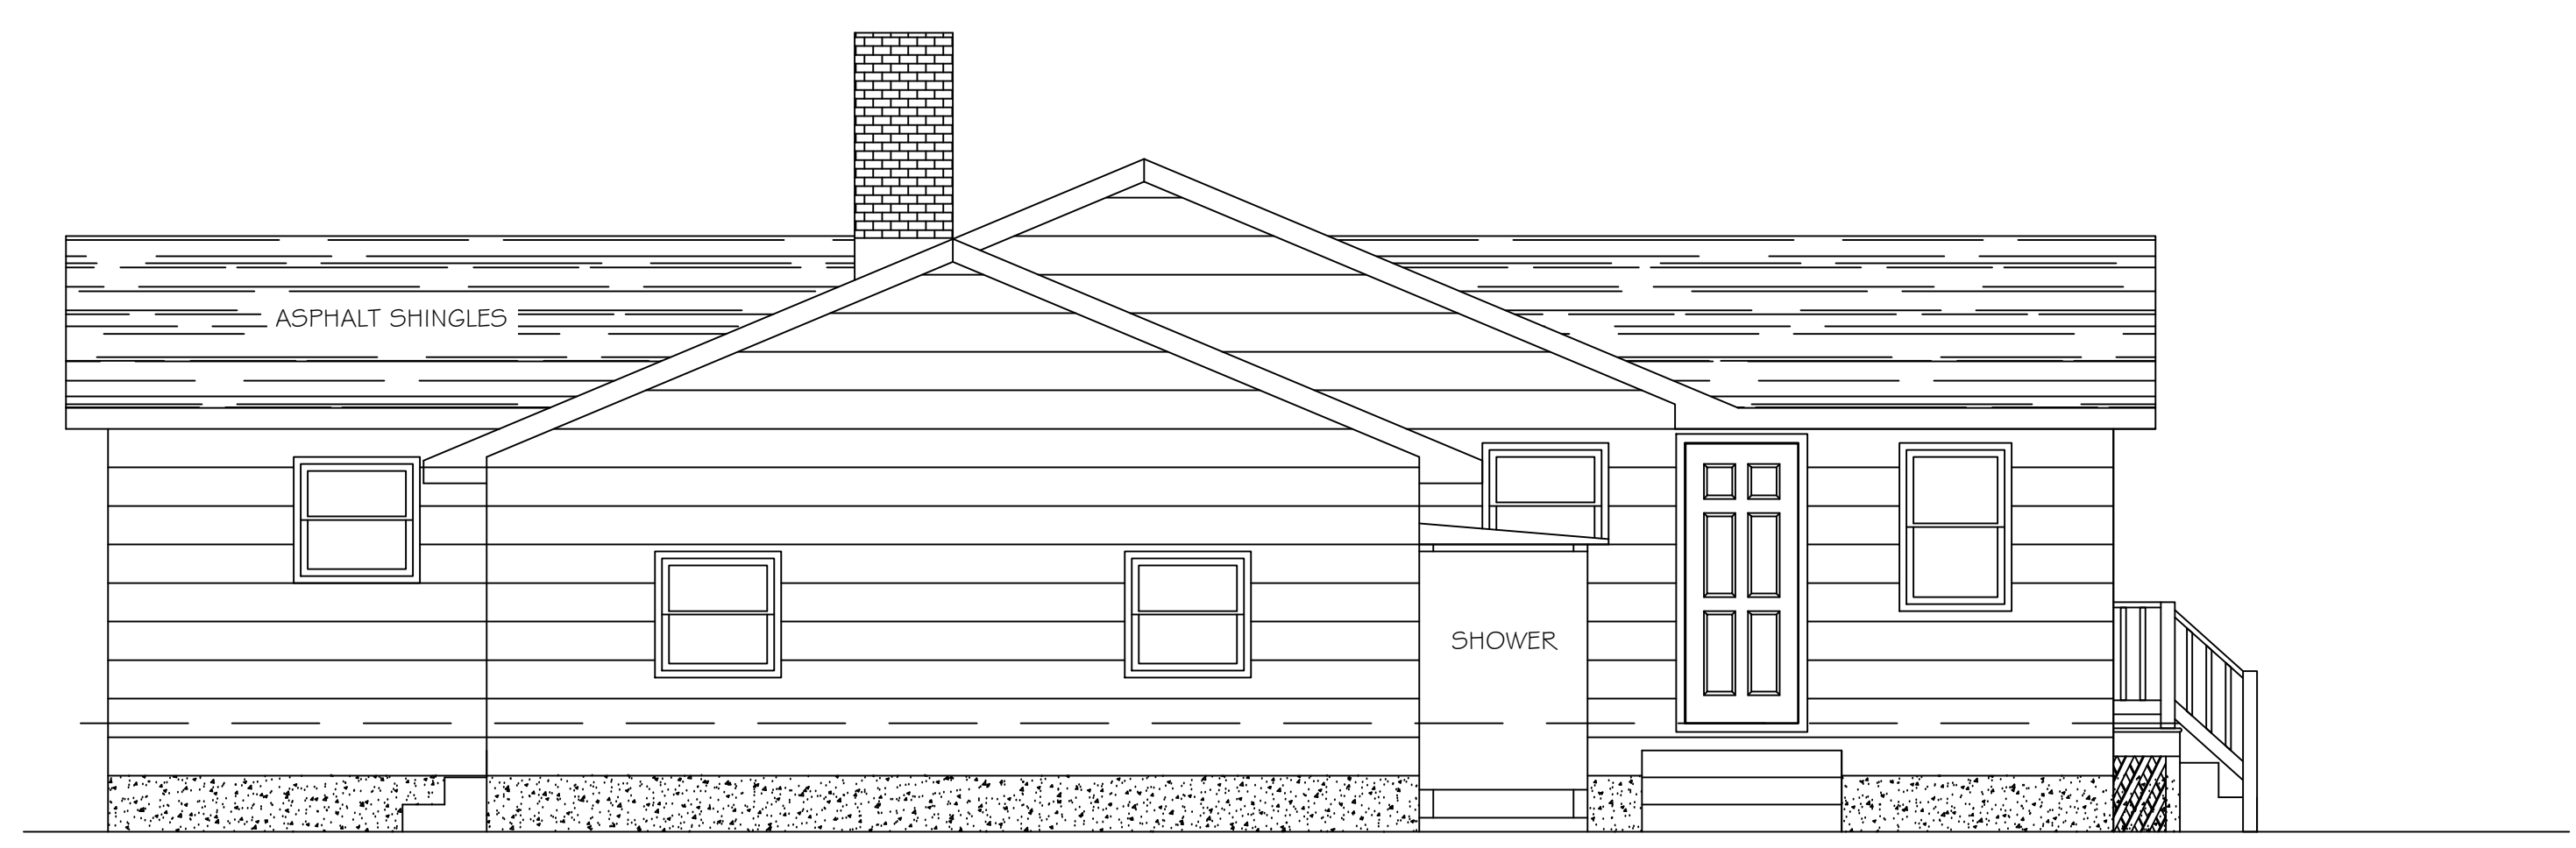

EXISTING RIGHT - ELEVATION  
SCALE: 1/4" = 1'-0"



EXISTING REAR - ELEVATION  
SCALE: 1/4" = 1'-0"

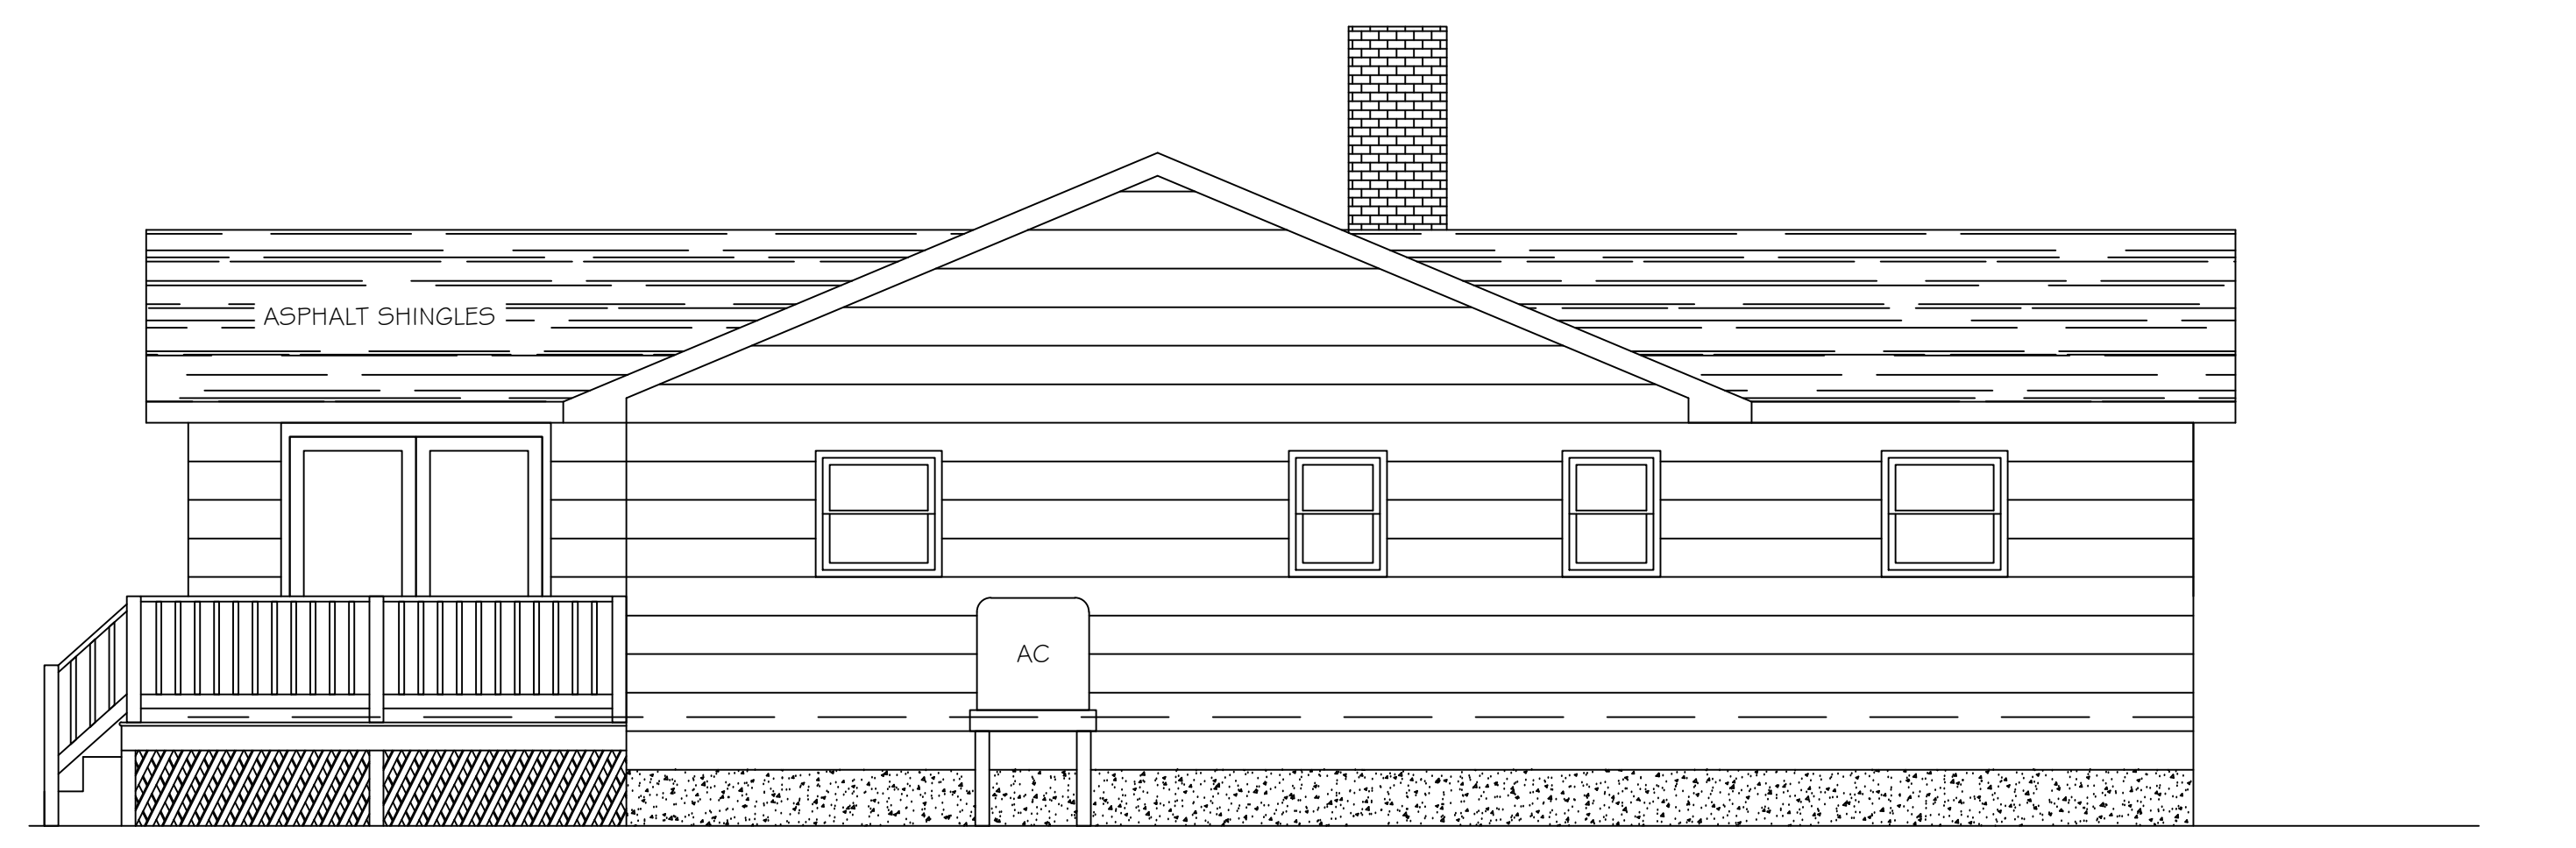

EXISTING LEFT - ELEVATION  
SCALE: 1/4" = 1'-0"