


DATE	REVISION


DATE ISSUED:	05-14-2020
SCALE:	1/4" = 1'-0"
SHEET TITLE:	ELEVATIONS
SHEET #	A4
SHEET 04 OF XX	

CONTRACTOR SHALL VERIFY ALL
CONDITIONS AND DIMENSIONS AT THE SITE
BEFORE PROCEEDING WITH THE WORK.


NOTE:
WINDOWS MARKED WITH THIS SYMBOL
MUST MEET THE EGRESS REQUIREMENTS
OF THE LATEST EDITION OF THE IBC/NJ
WINDOWS SO INDICATED AS EGRESS ARE
TO HAVE A CLEAR OPENING HEIGHT OF
24". A CLEAR OPENING WIDTH OF 20". A
NET OPENING AREA OF MIN. 5.7 SF AND
A MAX. SILL HT. OF 44" AFF.

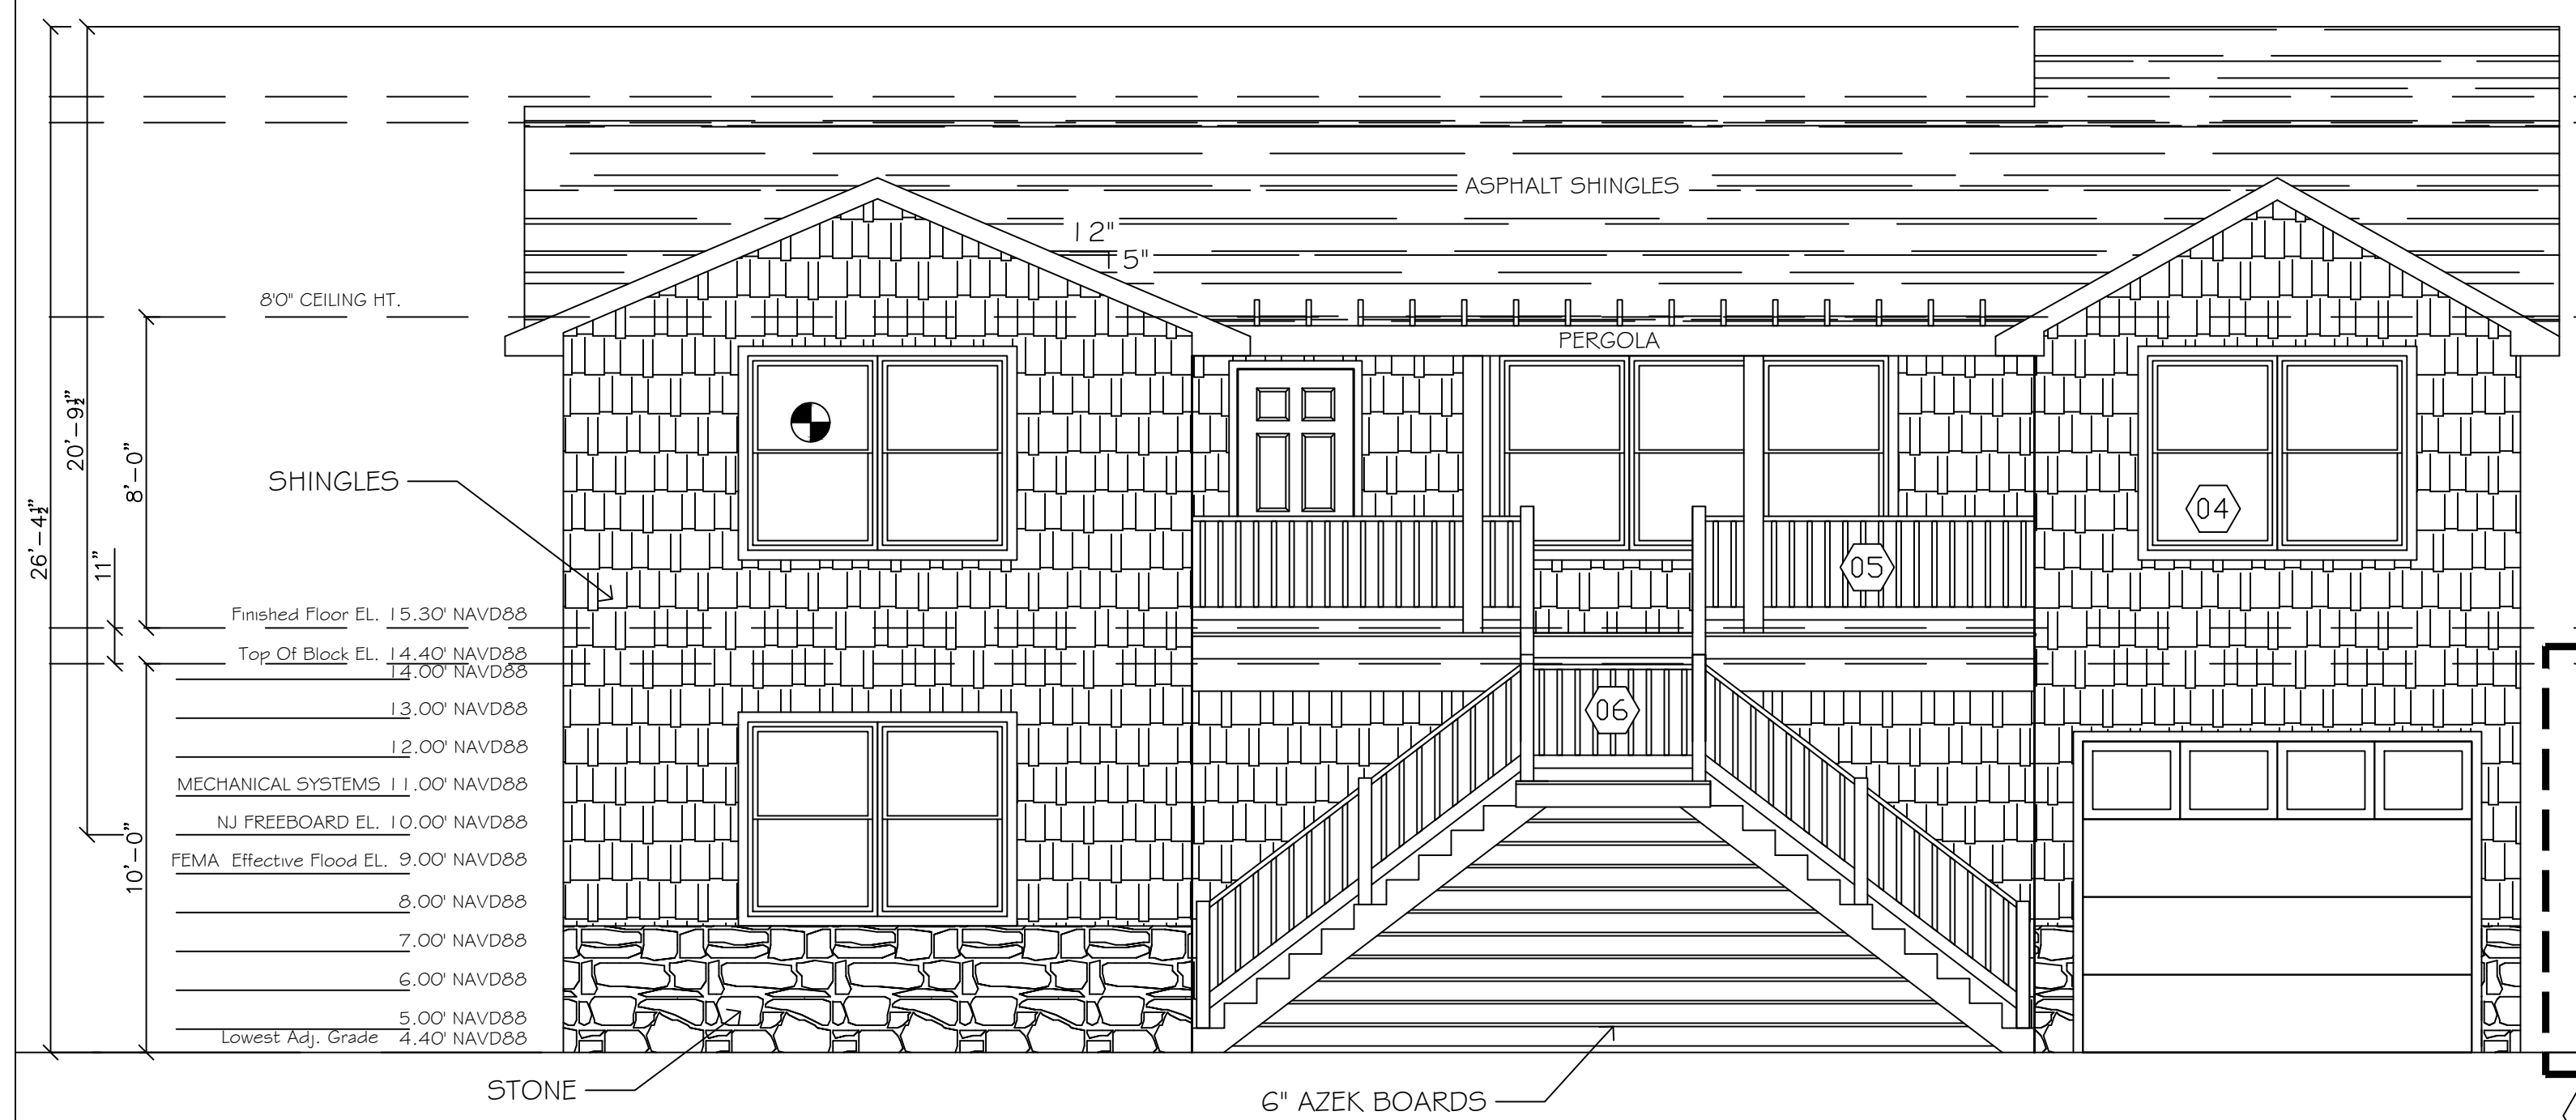

PROPOSED FRONT - ELEVATION
SCALE: 1/4" = 1'-0"

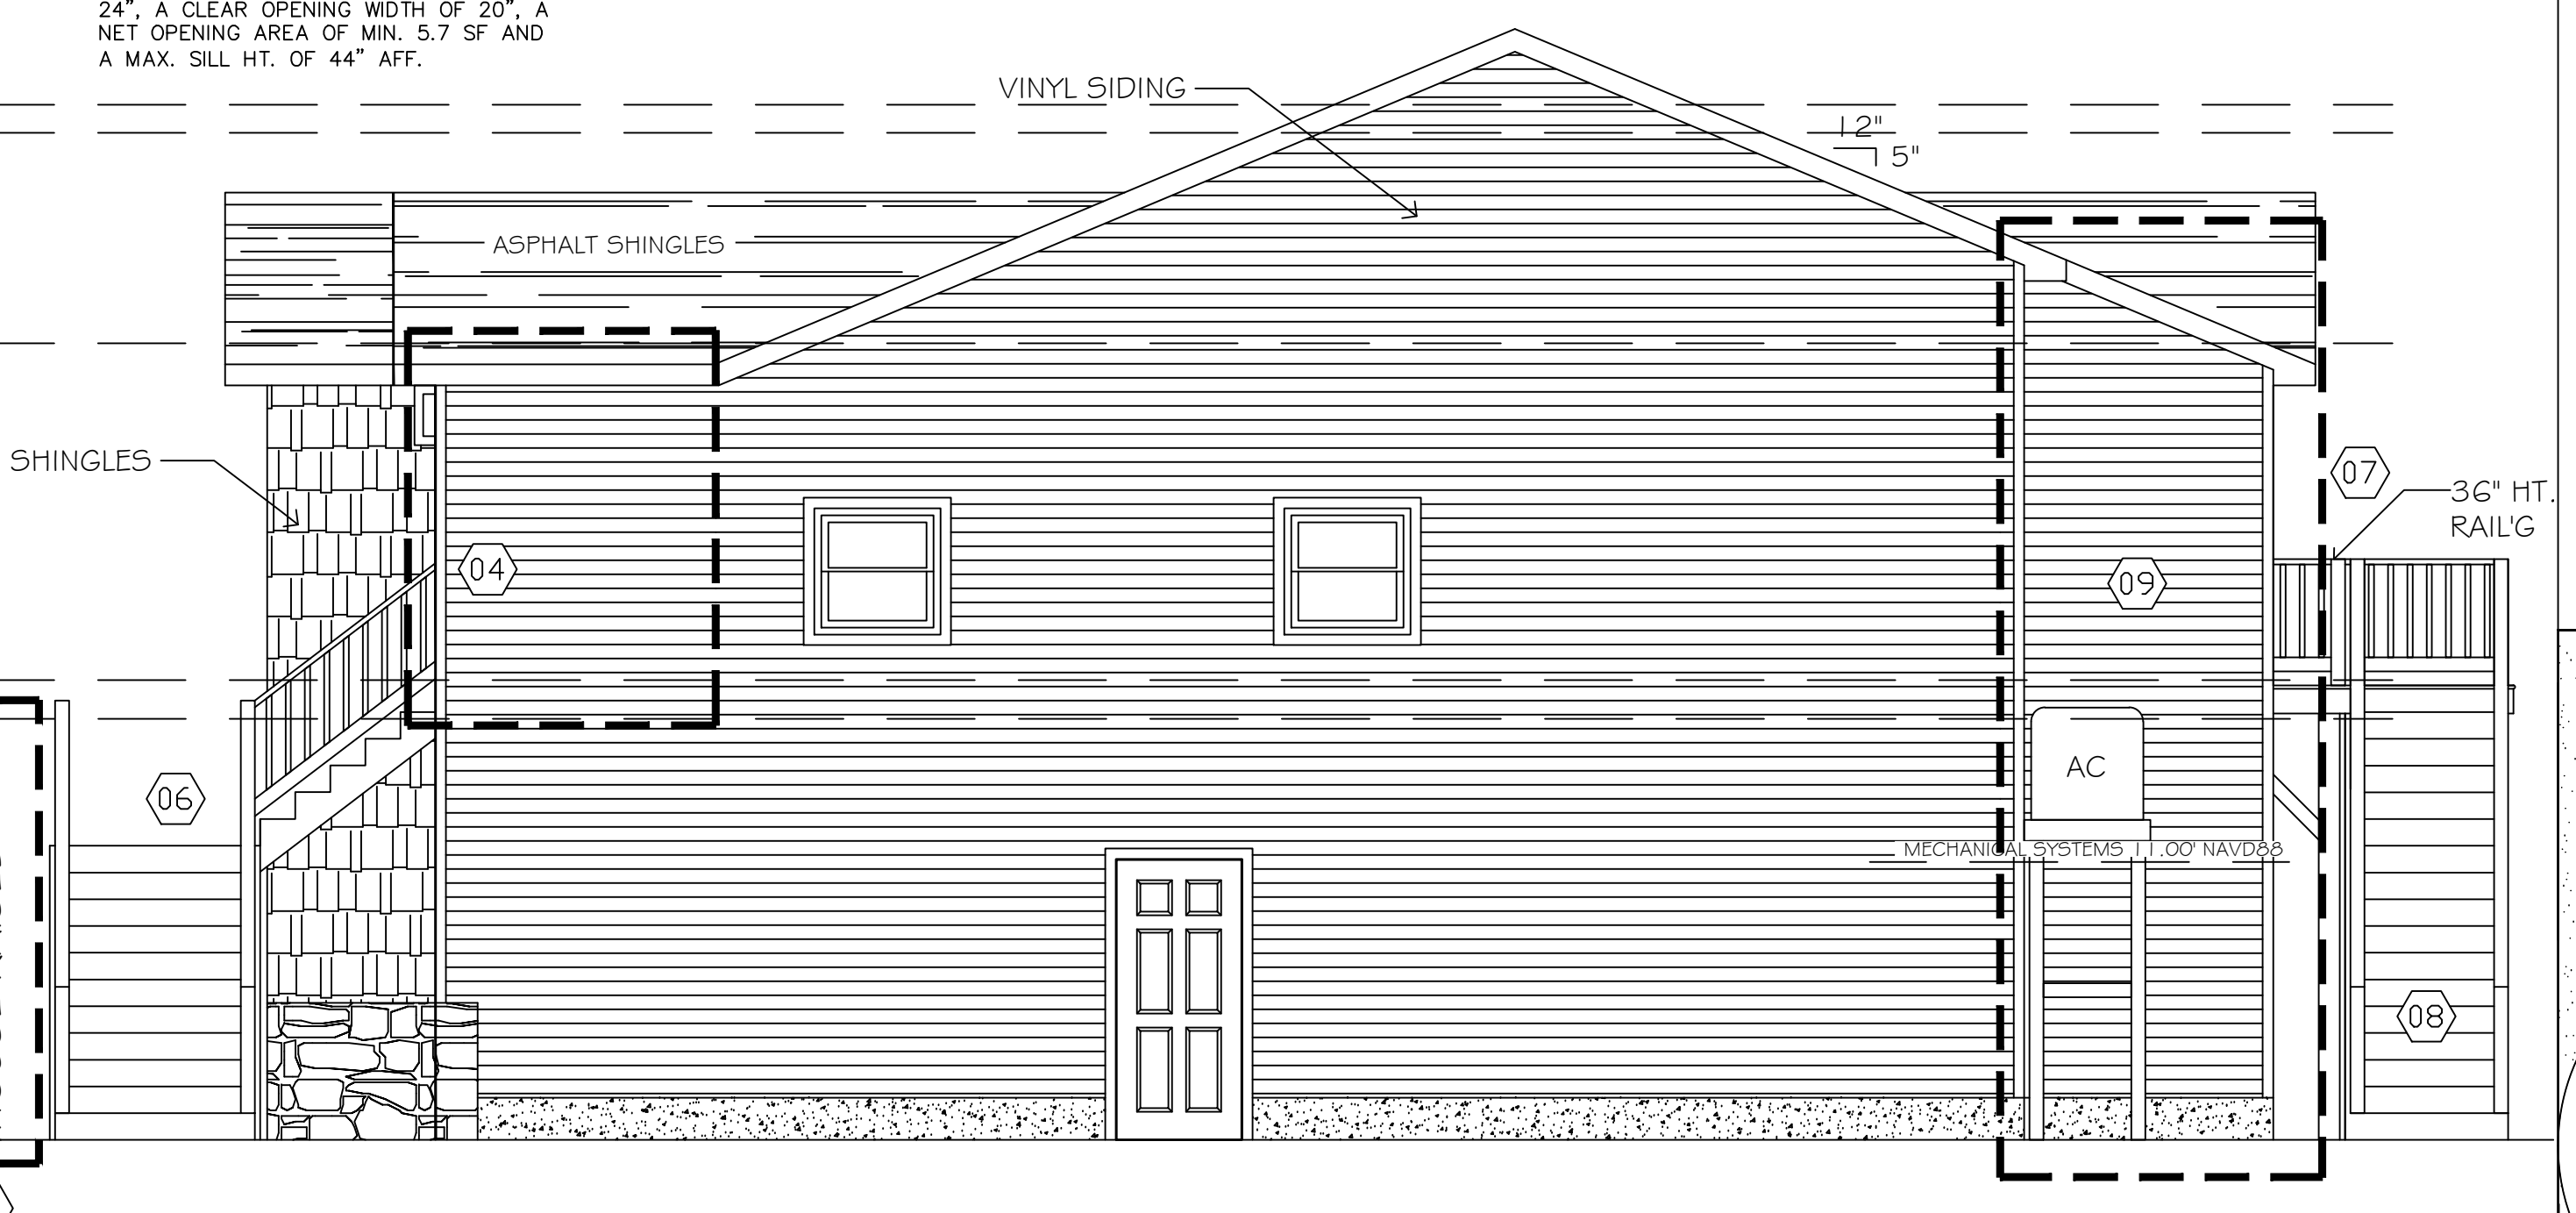

PROPOSED RIGHT - ELEVATION
SCALE: 1/4" = 1'-0"

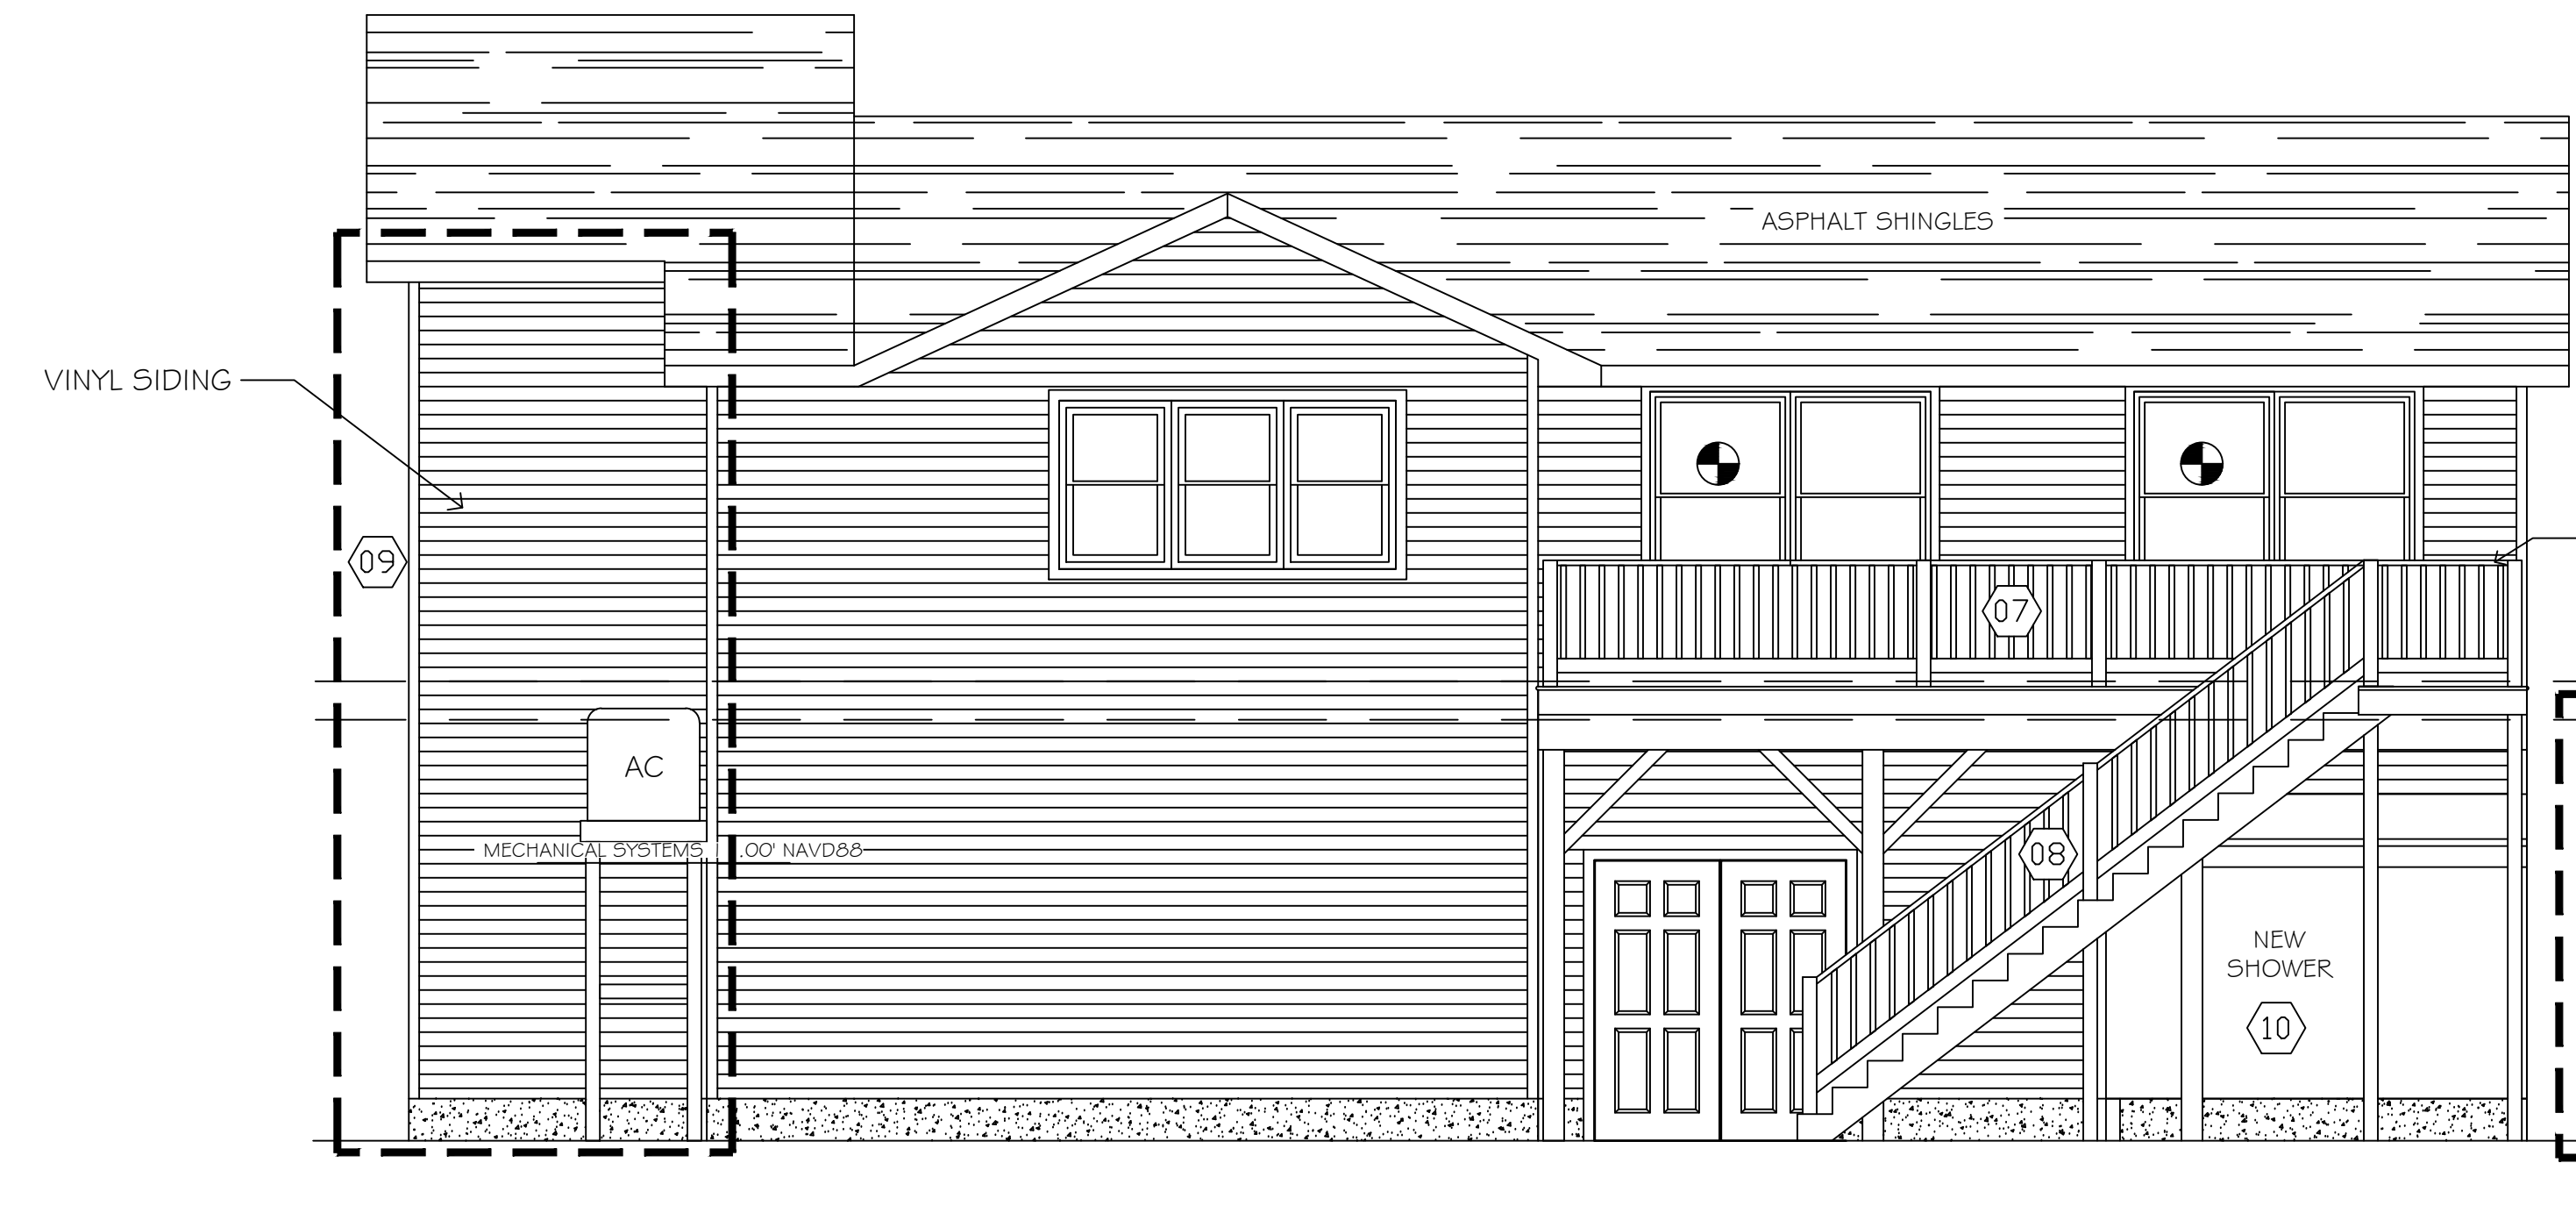

PROPOSED REAR - ELEVATION
SCALE: 1/4" = 1'-0"



PROPOSED LEFT - ELEVATION
SCALE: 1/4" = 1'-0"