



T.O. ROOF DECK

1/4" = 1'-0"

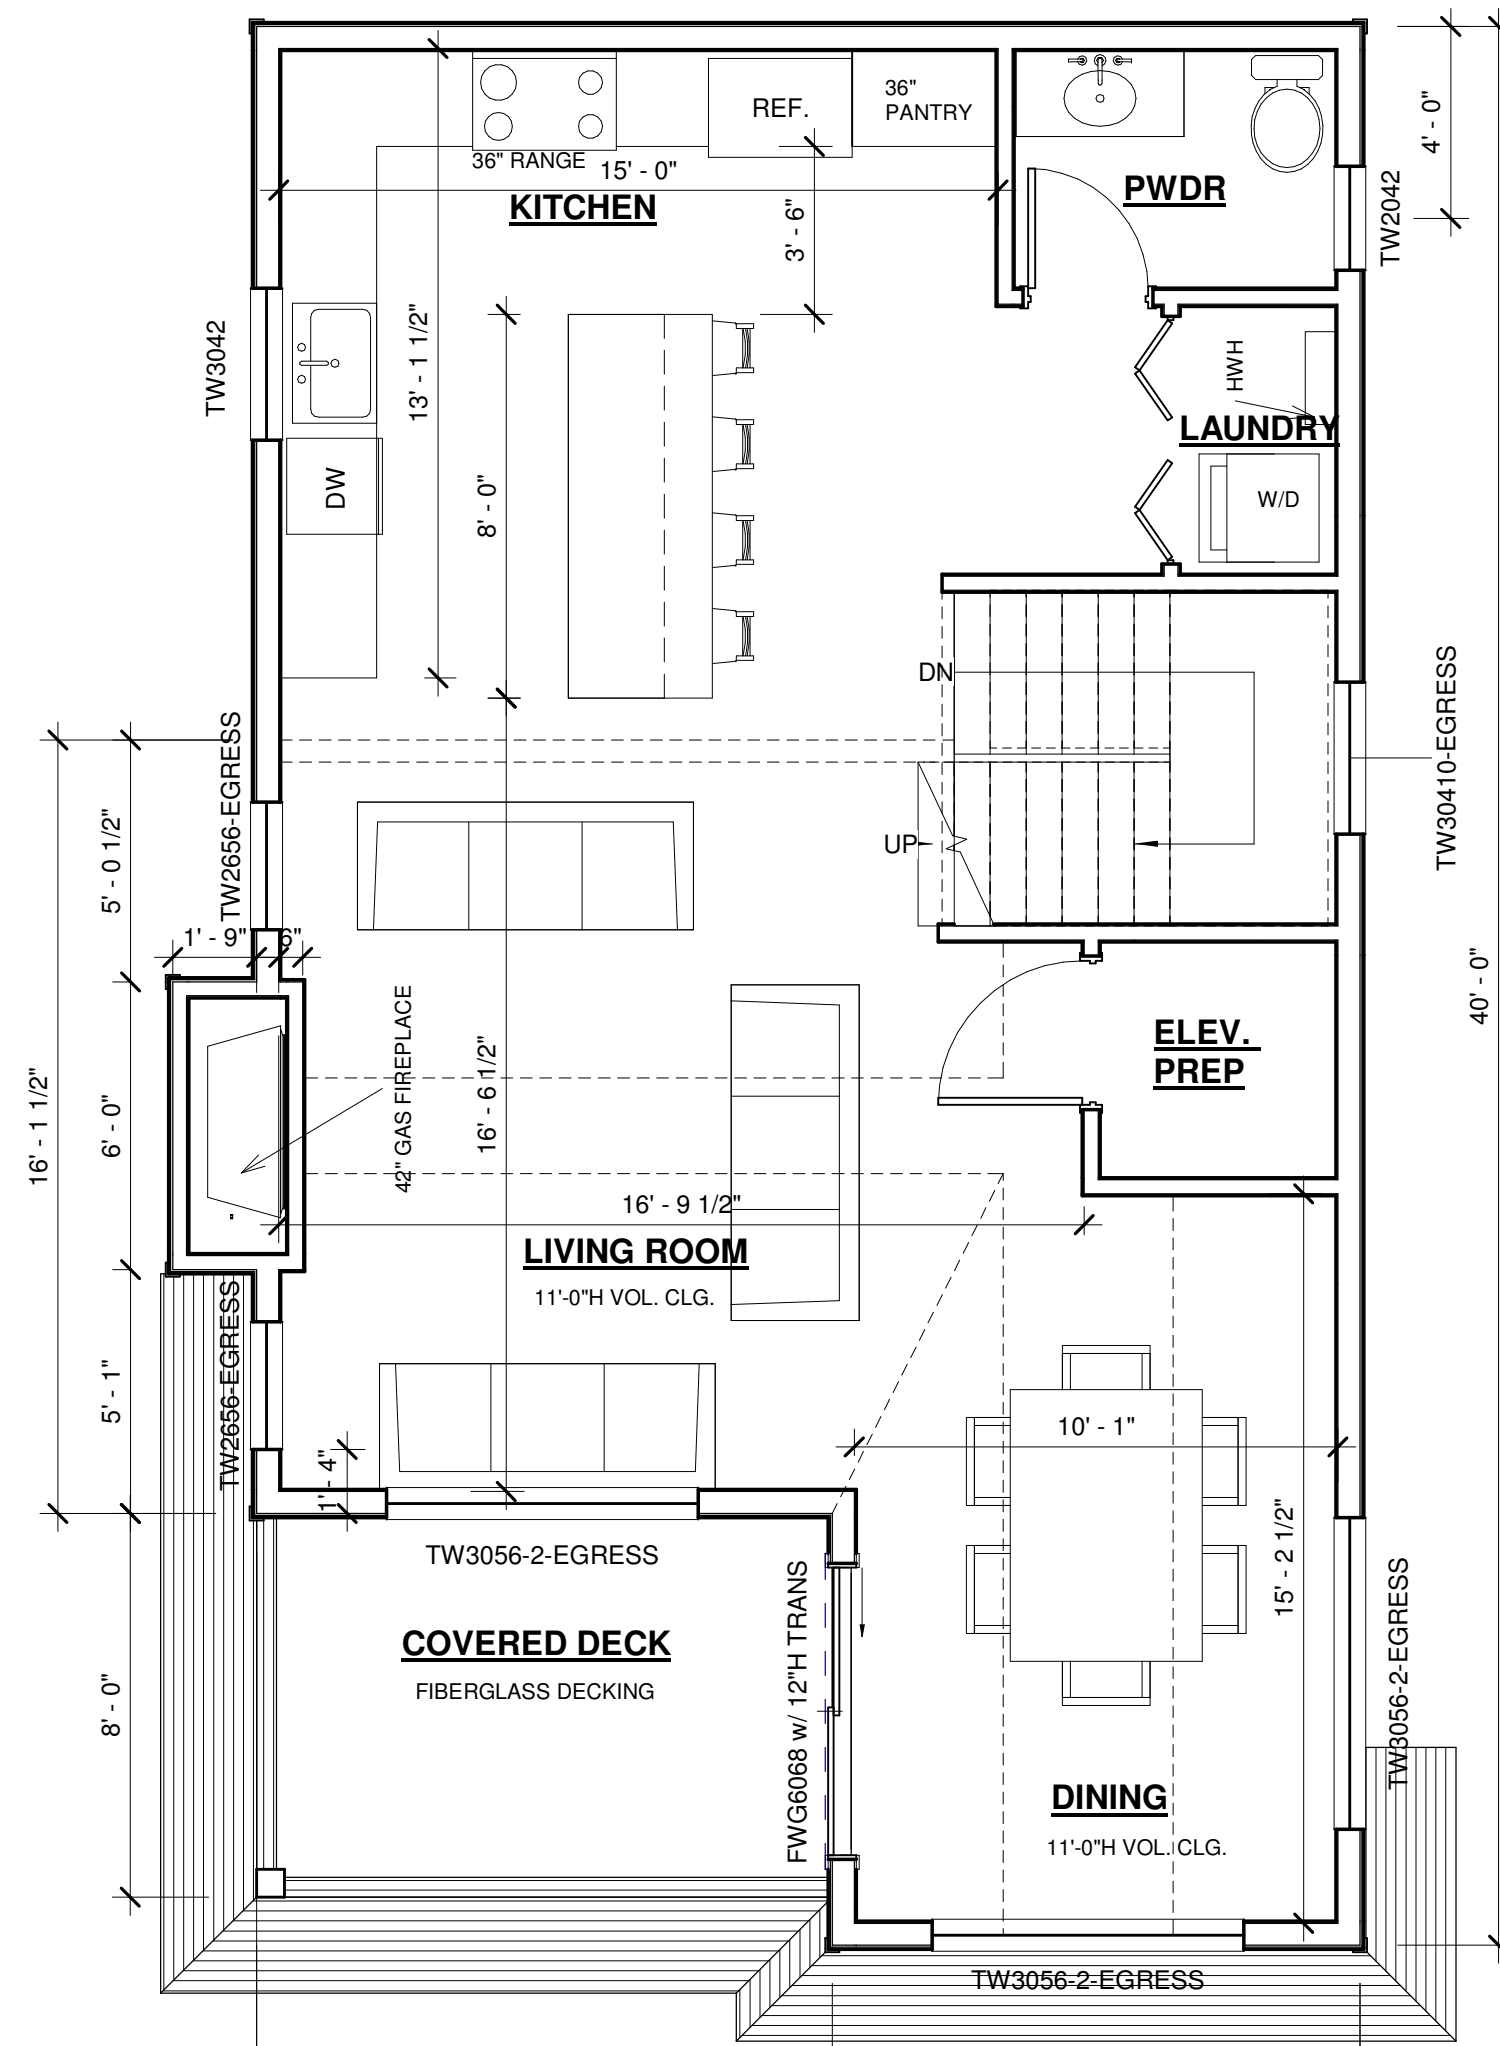


SECOND FLOOR PLAN

1/4" = 1'-0"

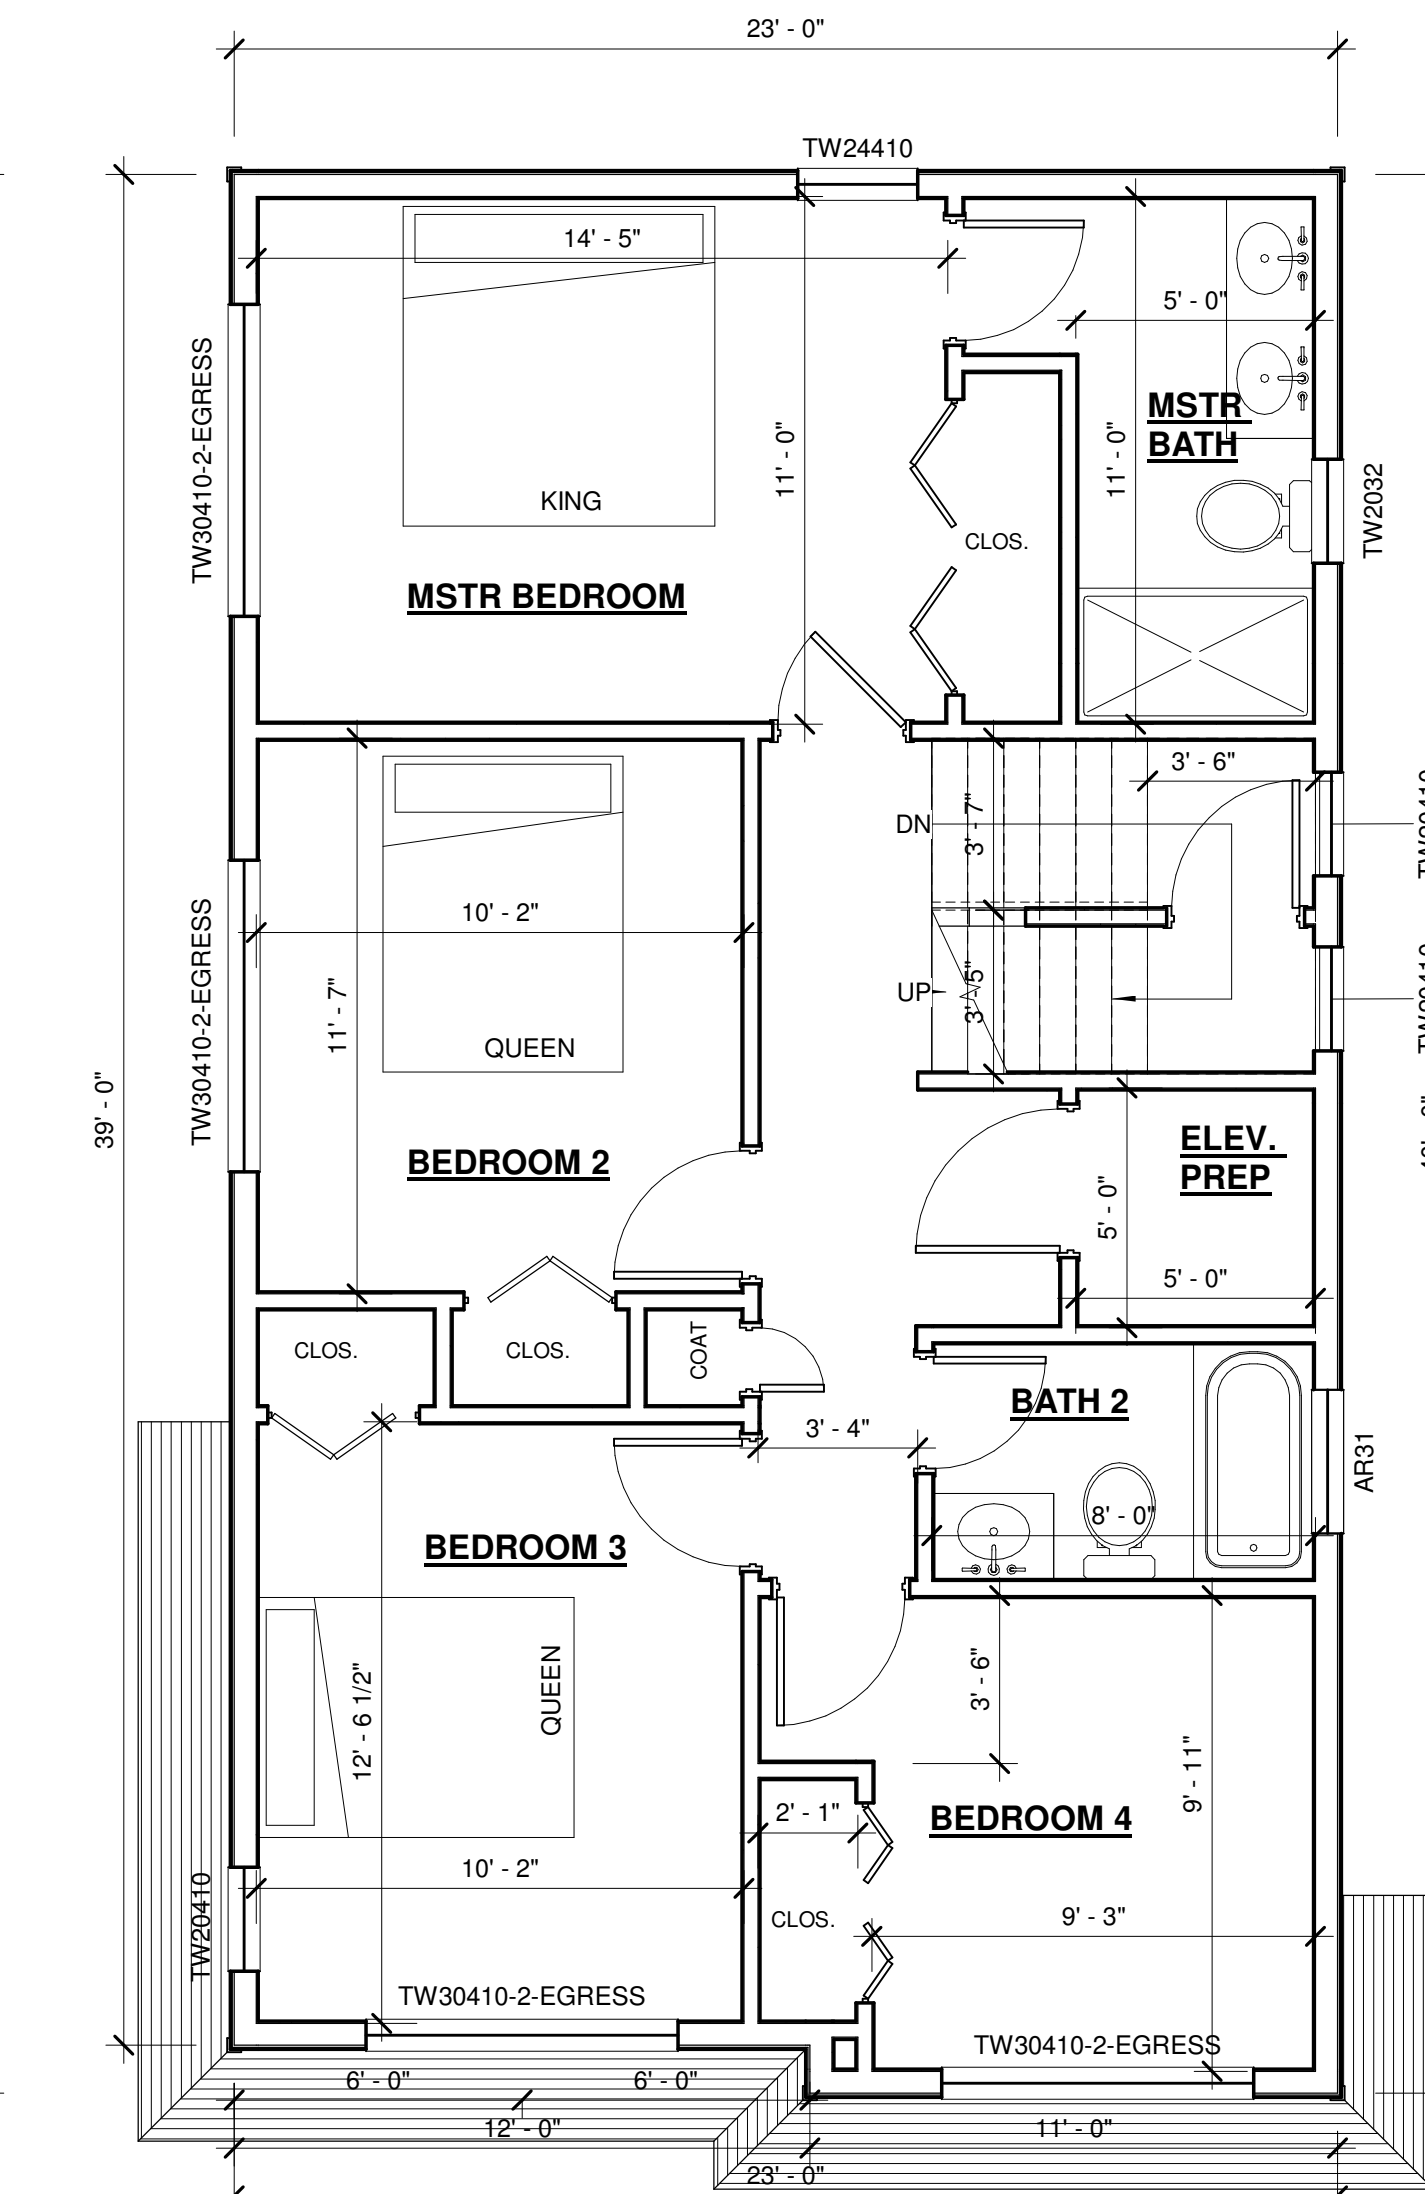

FIRST FLOOR PLAN

1/4" = 1'-0"

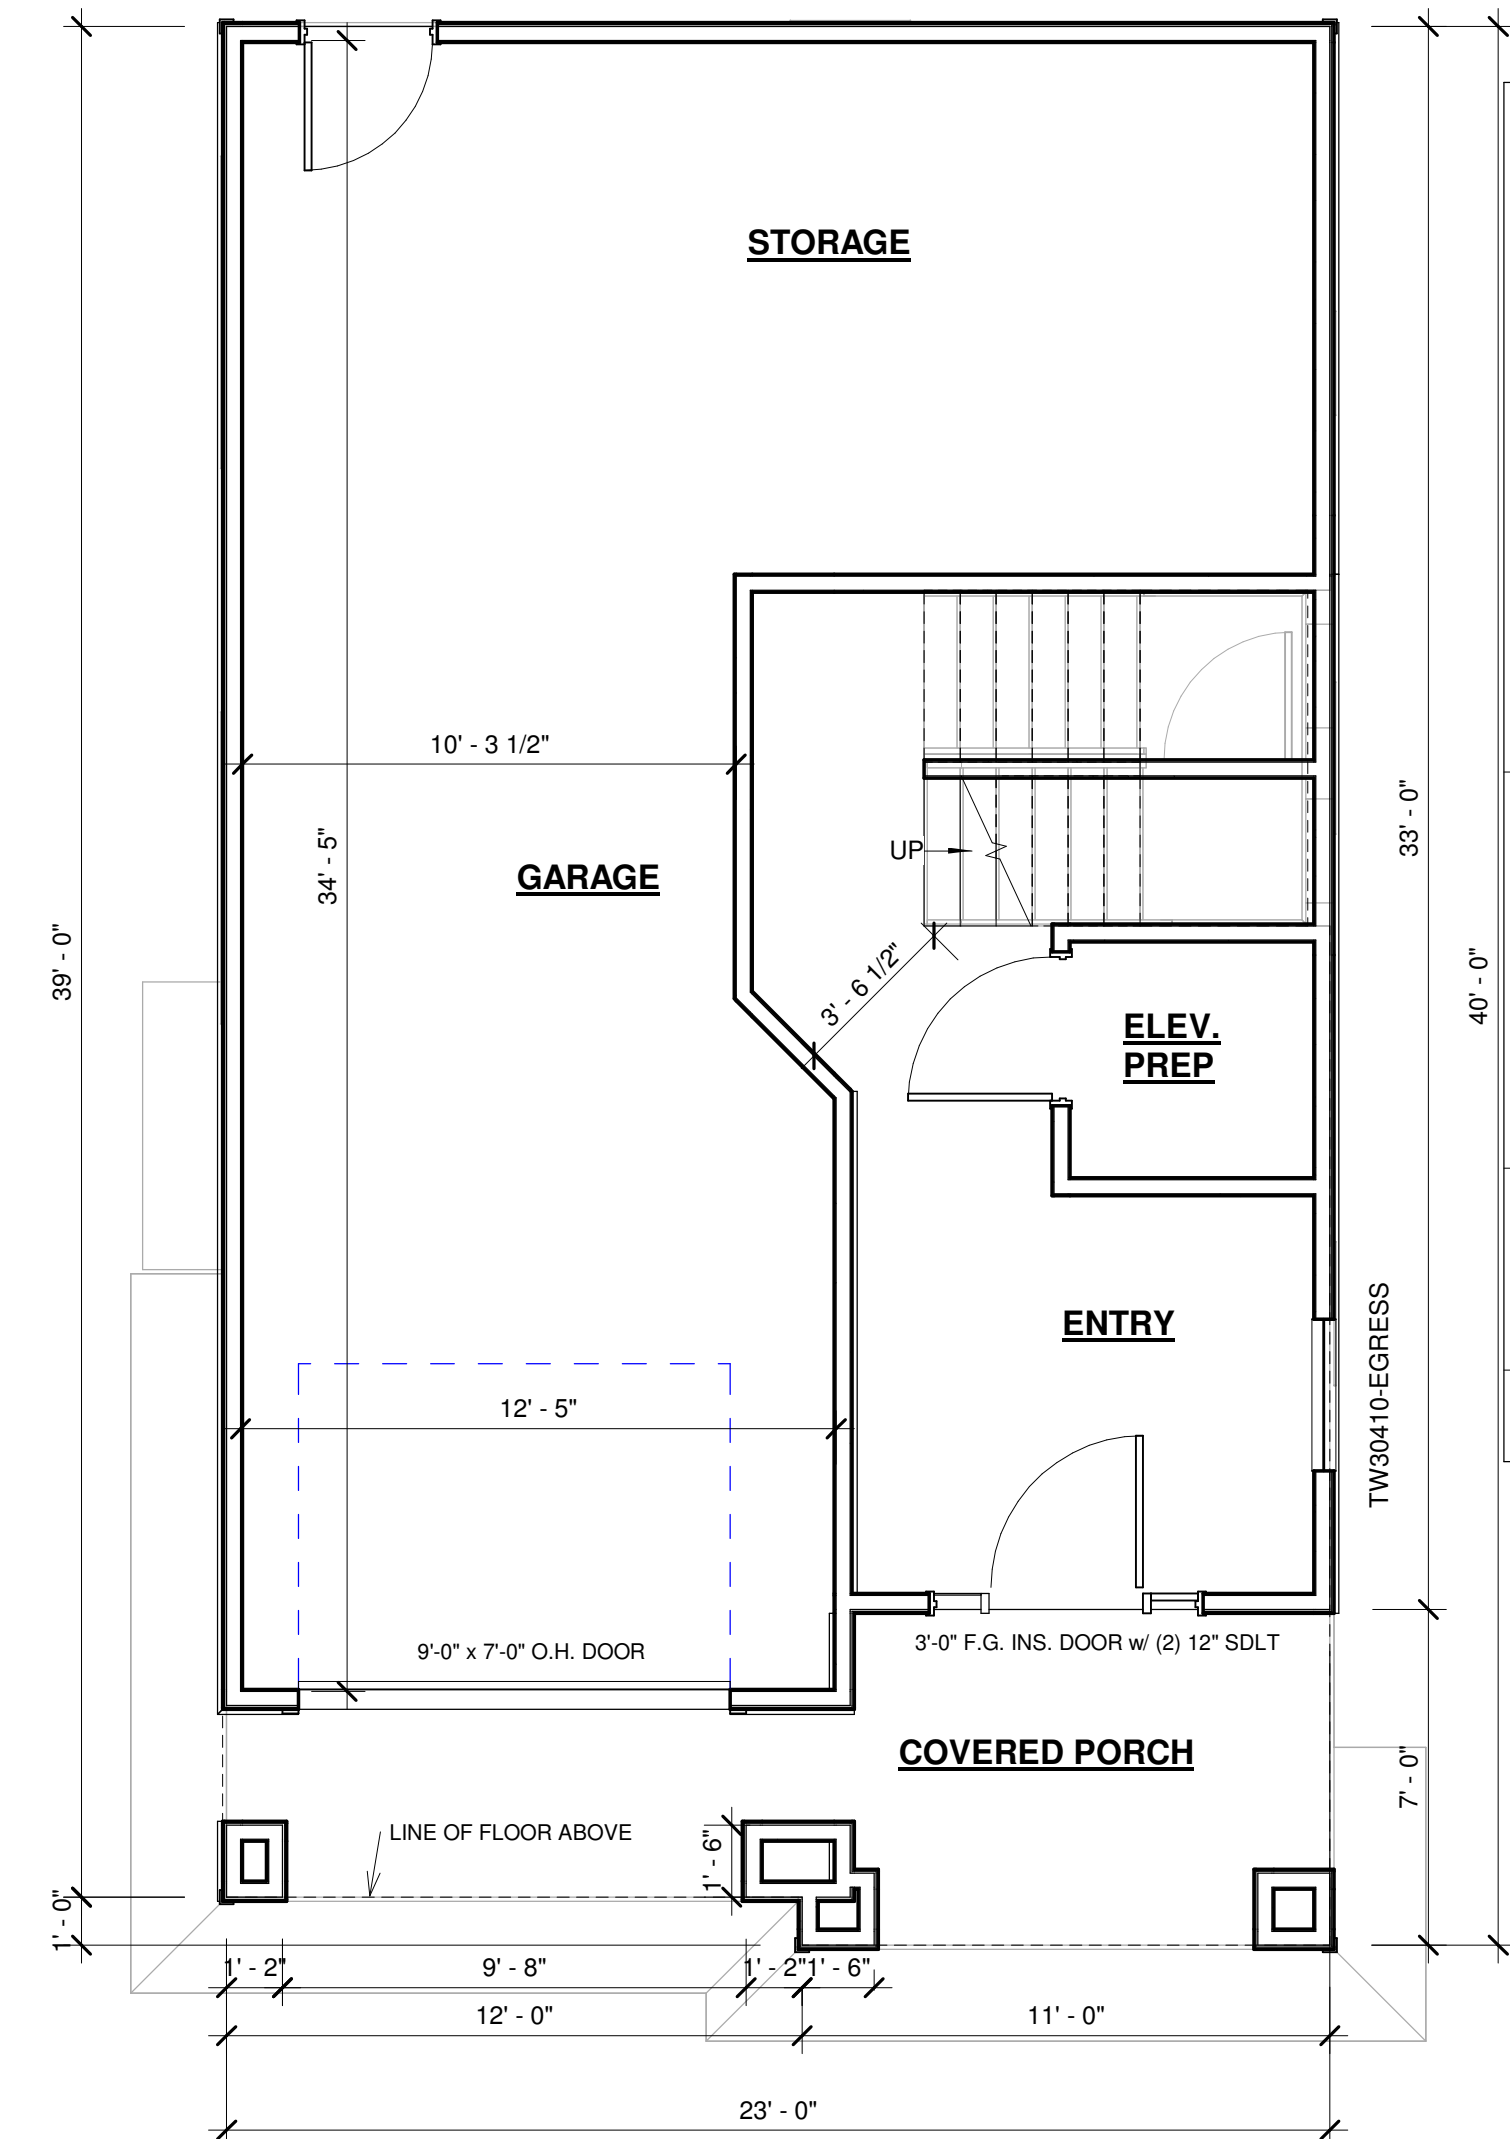

GROUND FLOOR PLAN

1/4" = 1'-0"

AREA GROSS	
Name	Area
1ST FLOOR AREA	908 SF
2ND FLOOR AREA	812 SF
Grand total: 2	1,720 SF

NO.	DATE	DESCRIPTION
1	10/05/20	PRELIM DESIGN
2	10/06/20	DESIGN DEV 1
3	10/09/20	DESIGN DEV 2
4	11/13/20	BOARD DOC REV PER ENG LTR

SALUTO RESIDENCE

122 EAST 29TH STREET
LOT: 6 - BLOCK: 18
BOROUGH OF SHIP
BOTTOM

A.E.B.

XXX

BD-1