




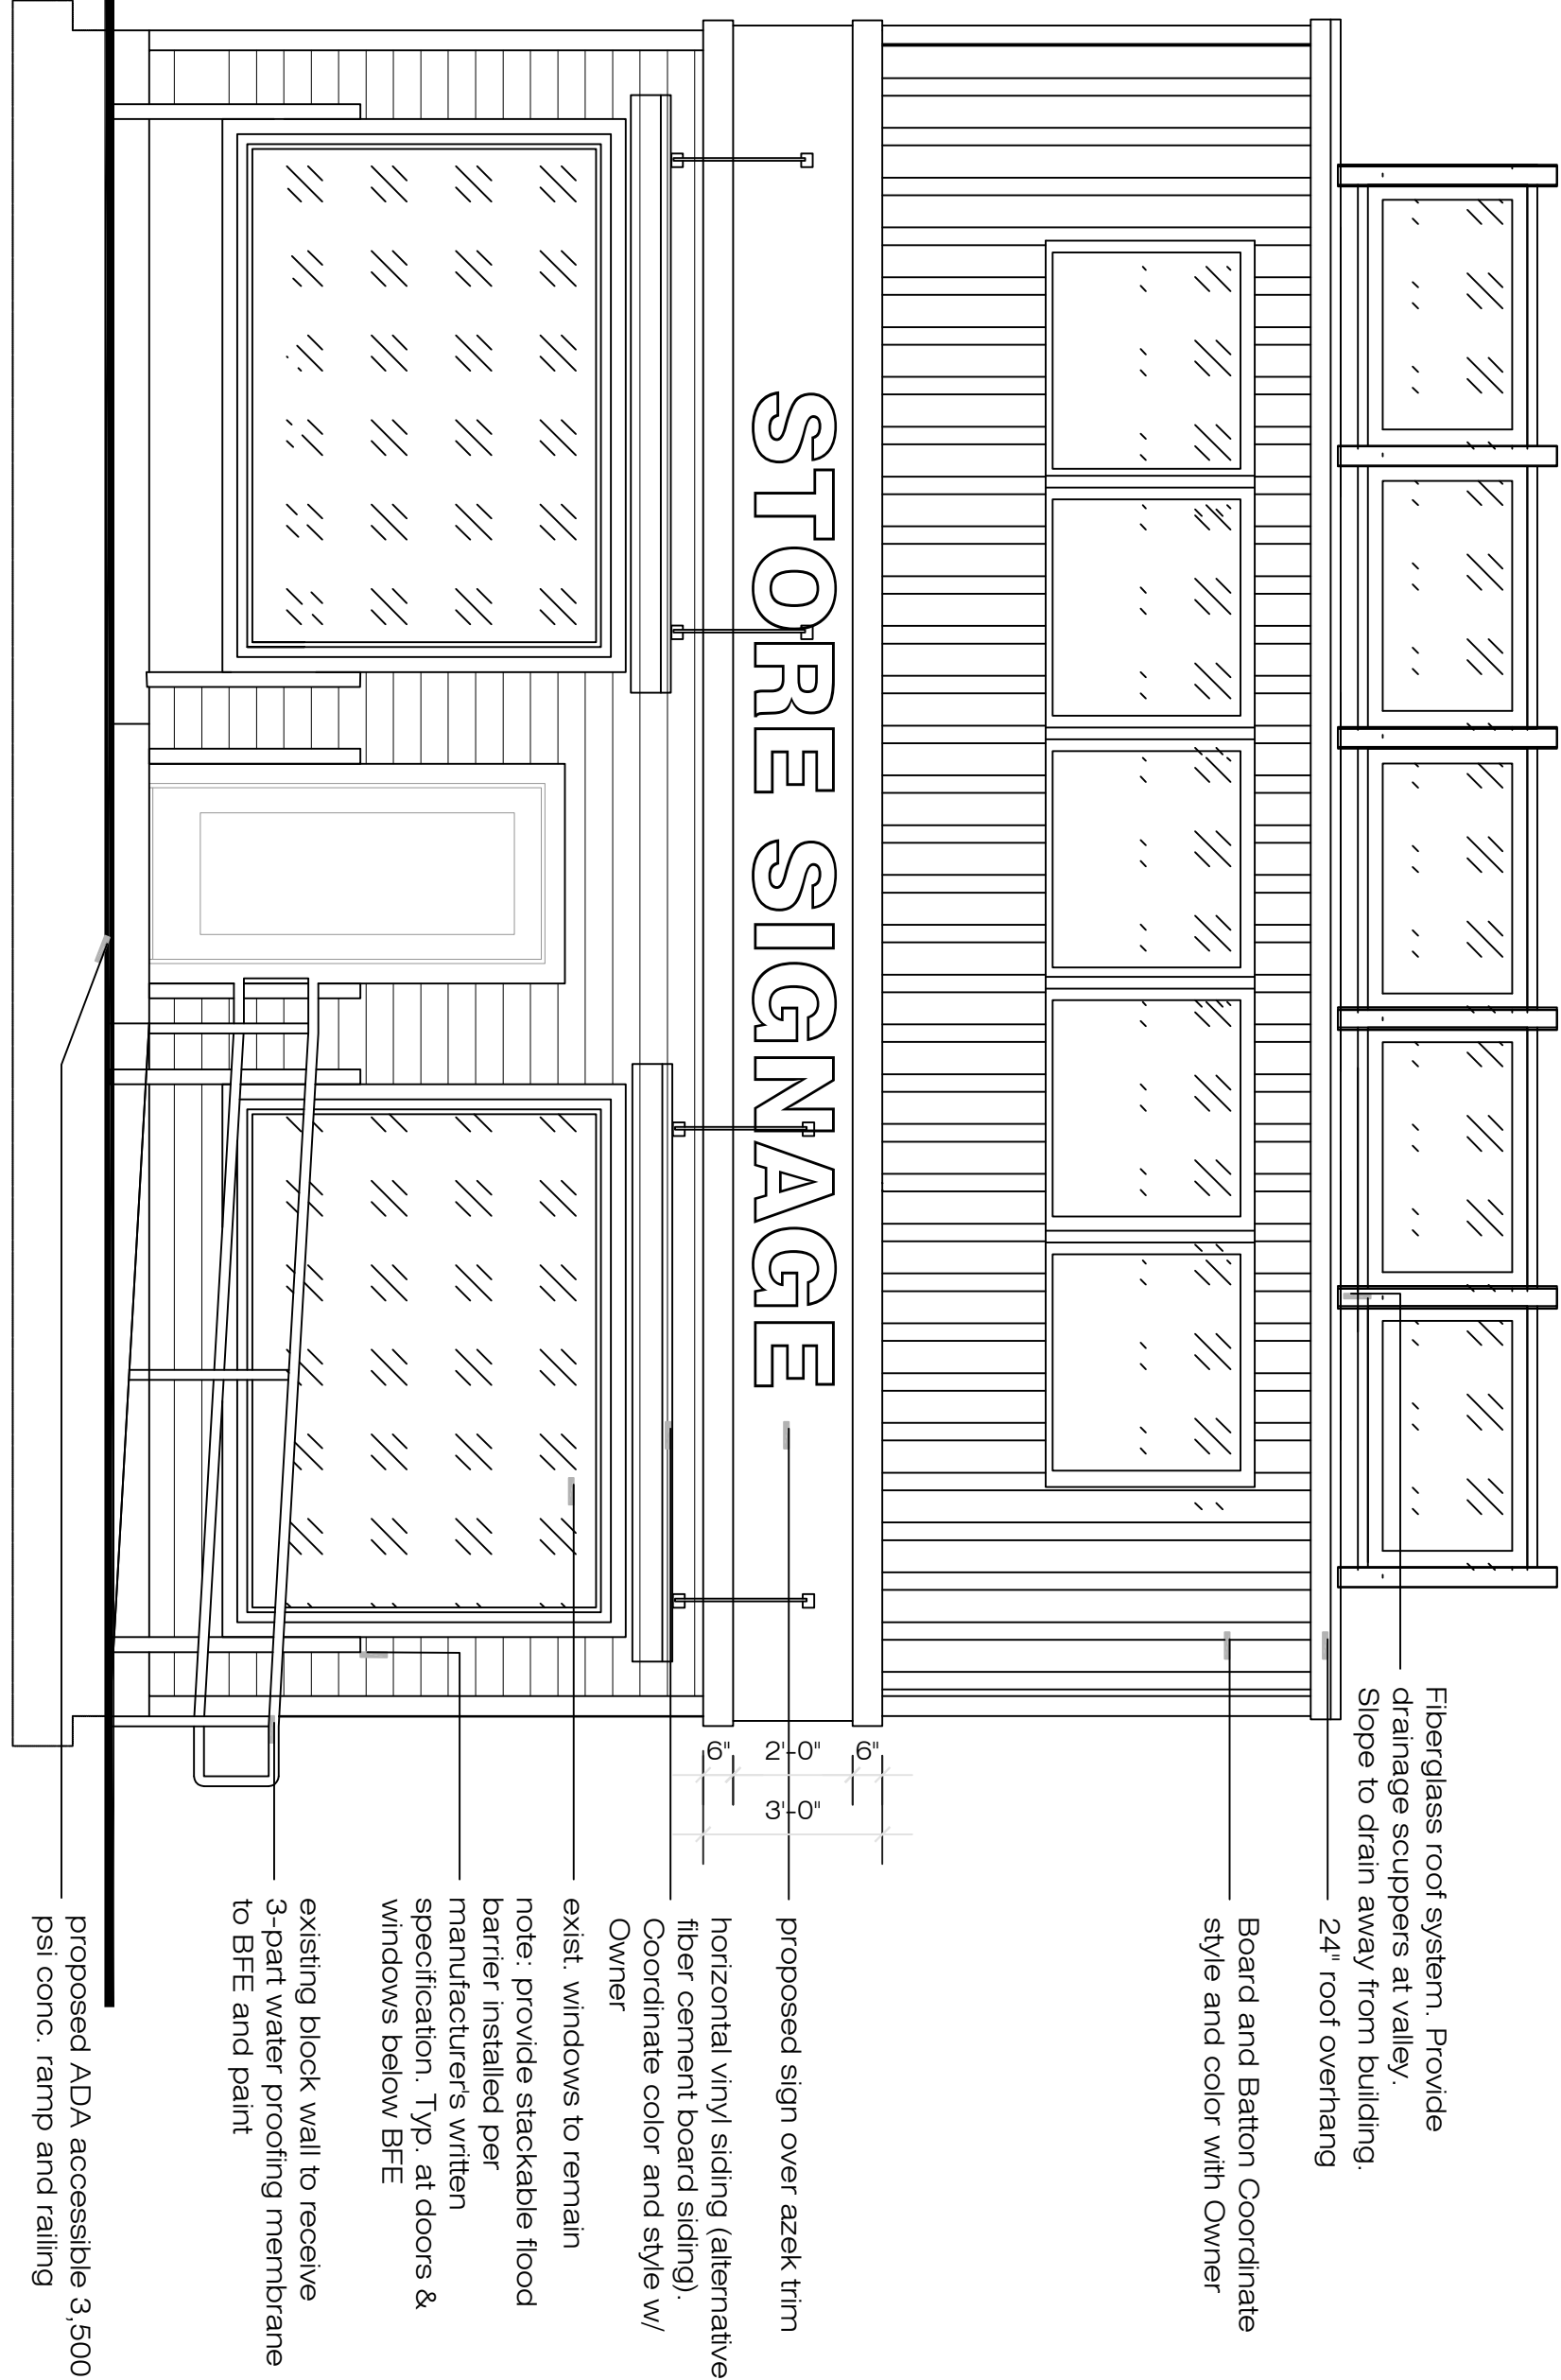

WEST ELEVATION

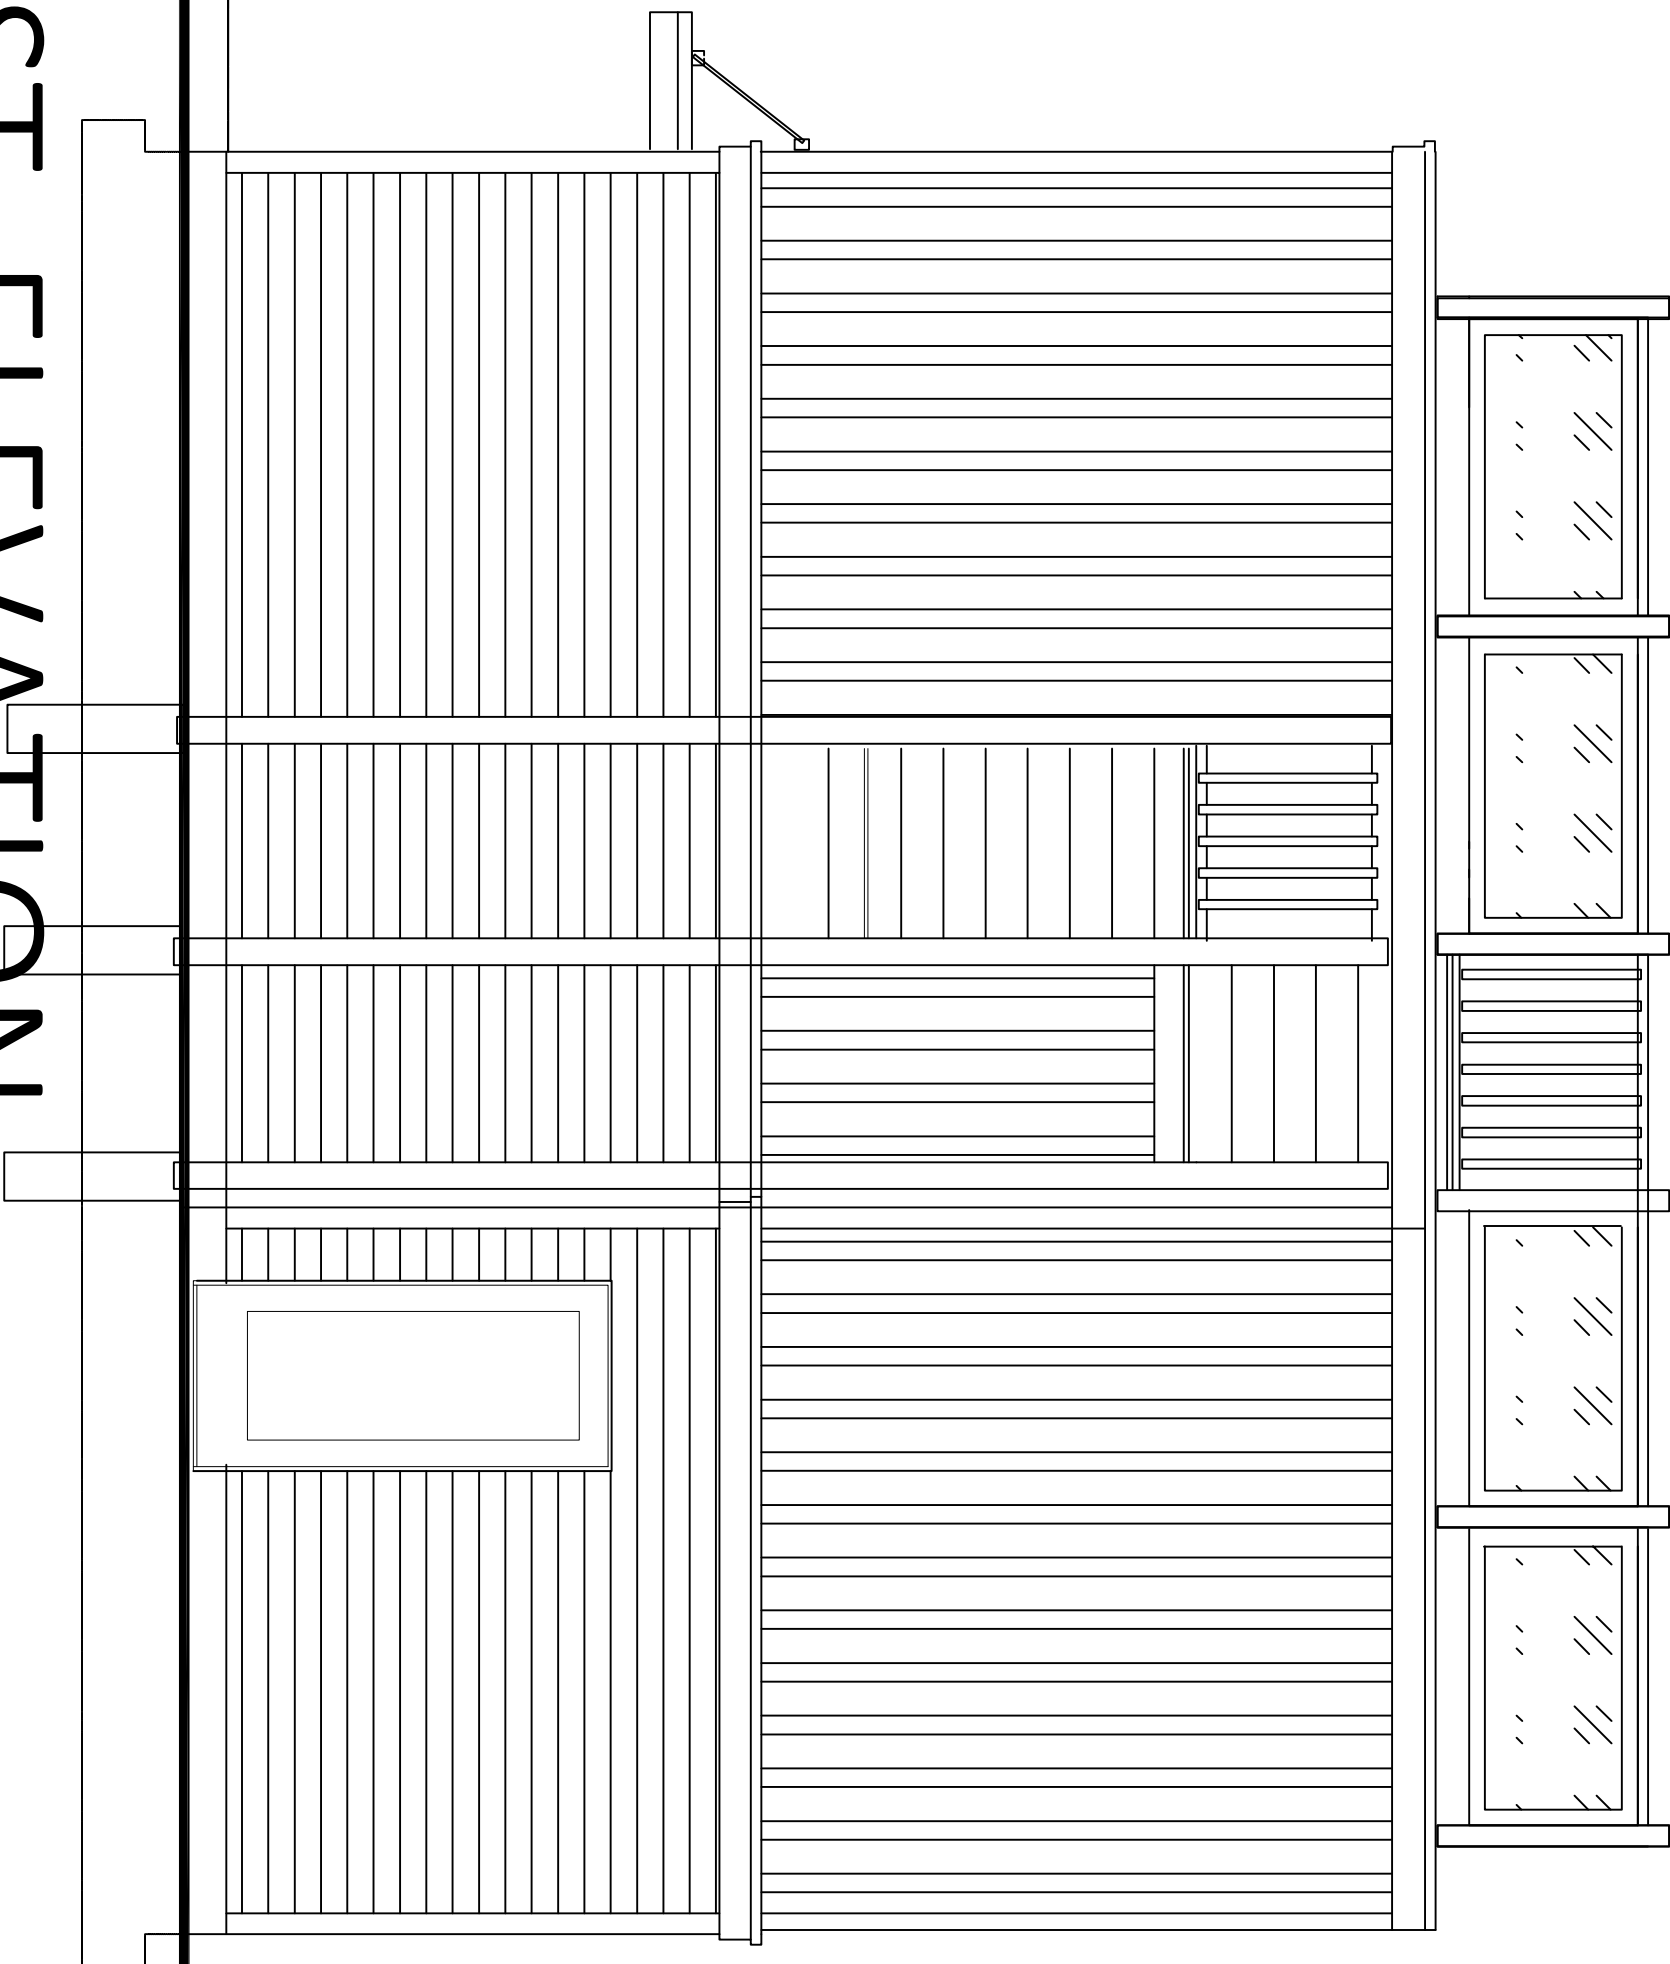


EAST ELEVATION

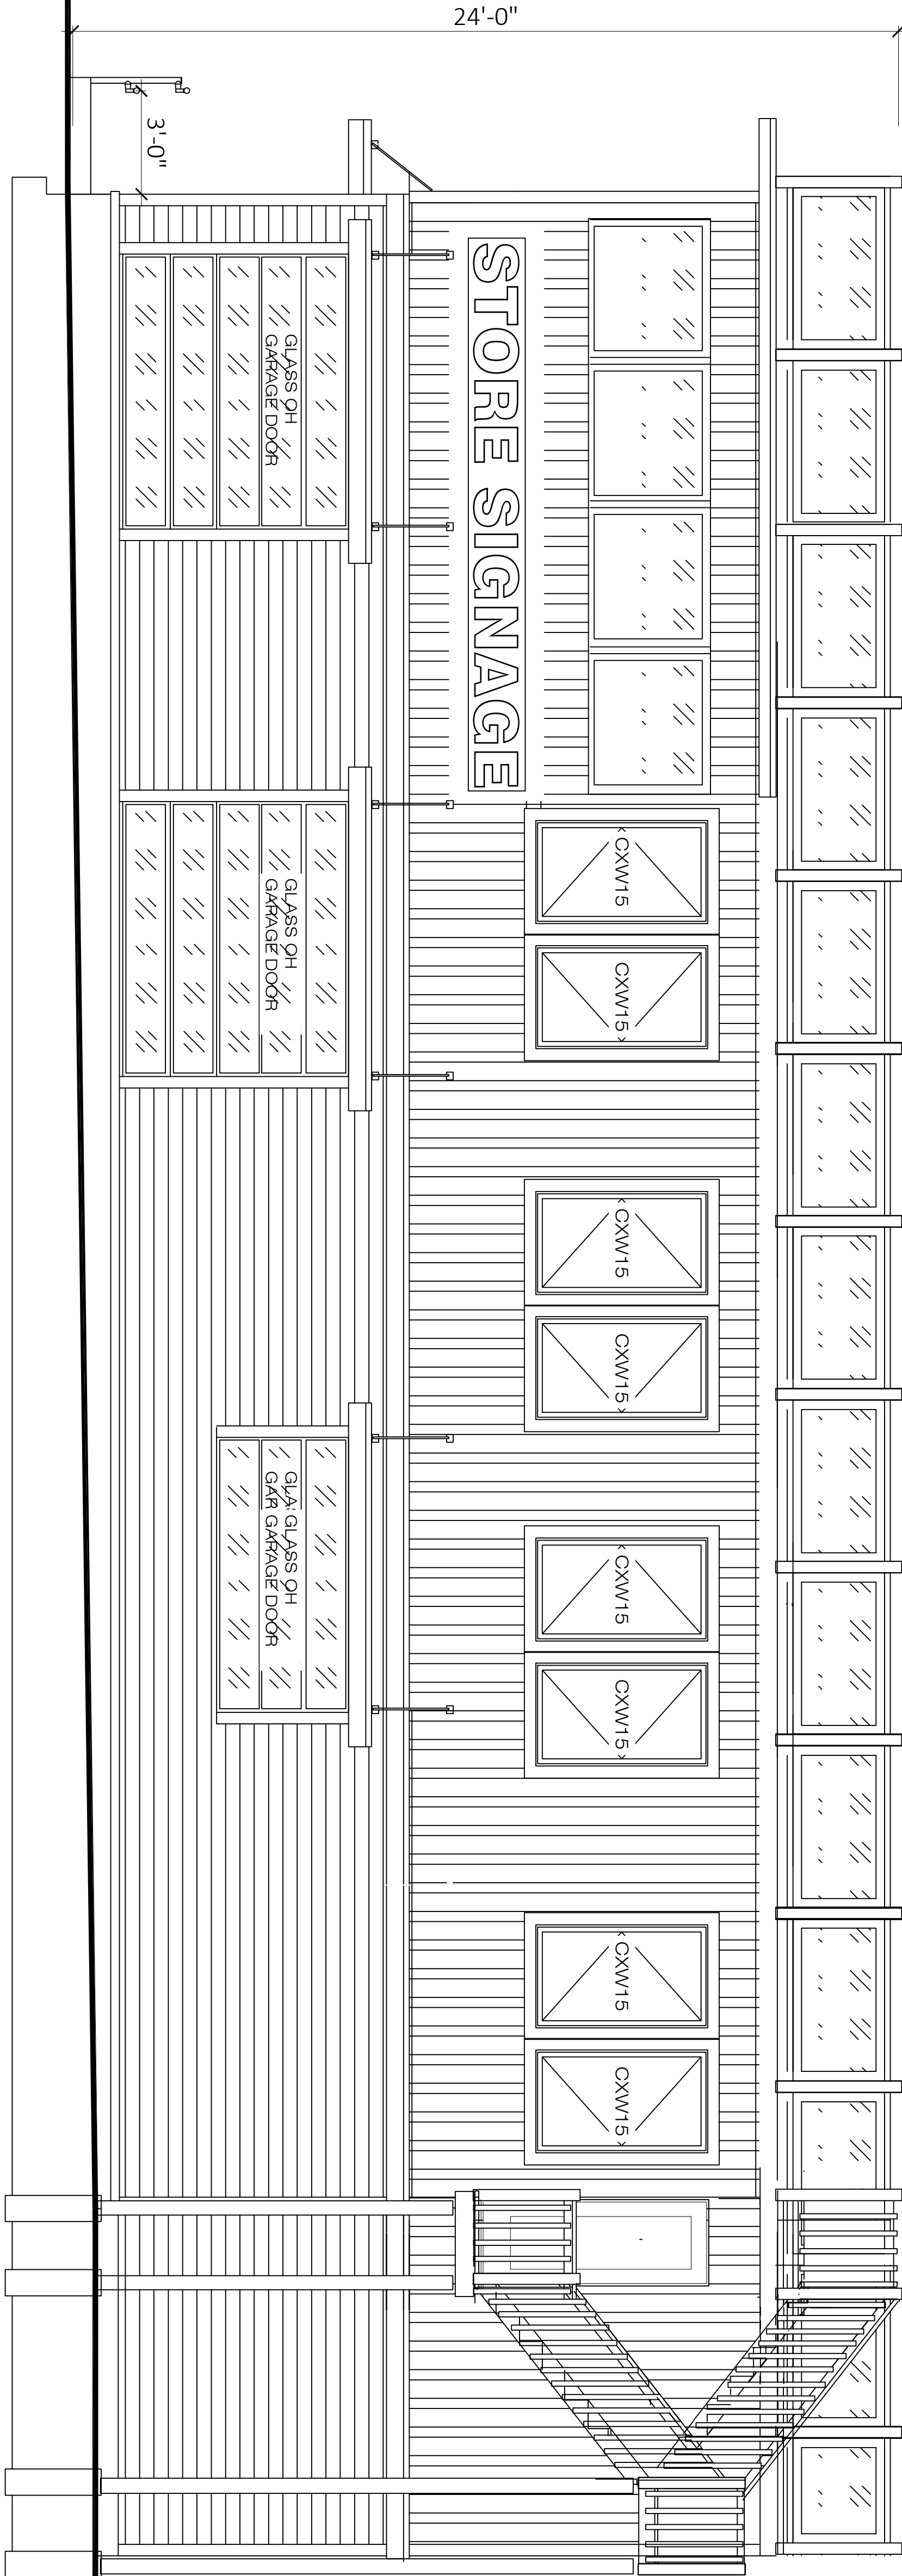

SOUTH ELEVATION

REVISIONS		
No.	DESCRIPTION	DATE
1	Revised Elevations	29Sept25

PROPOSED GYM & 3 BED ROOM APARTMENT
2304 Long Beach Blvd. Ship Bottom, NJ

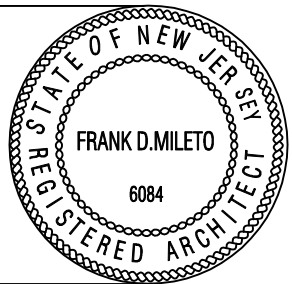

Frank D. Mileto AIA PP
Architect - Professional Planner
17 So. Long Beach Blvd.
Surf City, NJ 08008
(908) 334-8667 fmileto@comcast.net

