


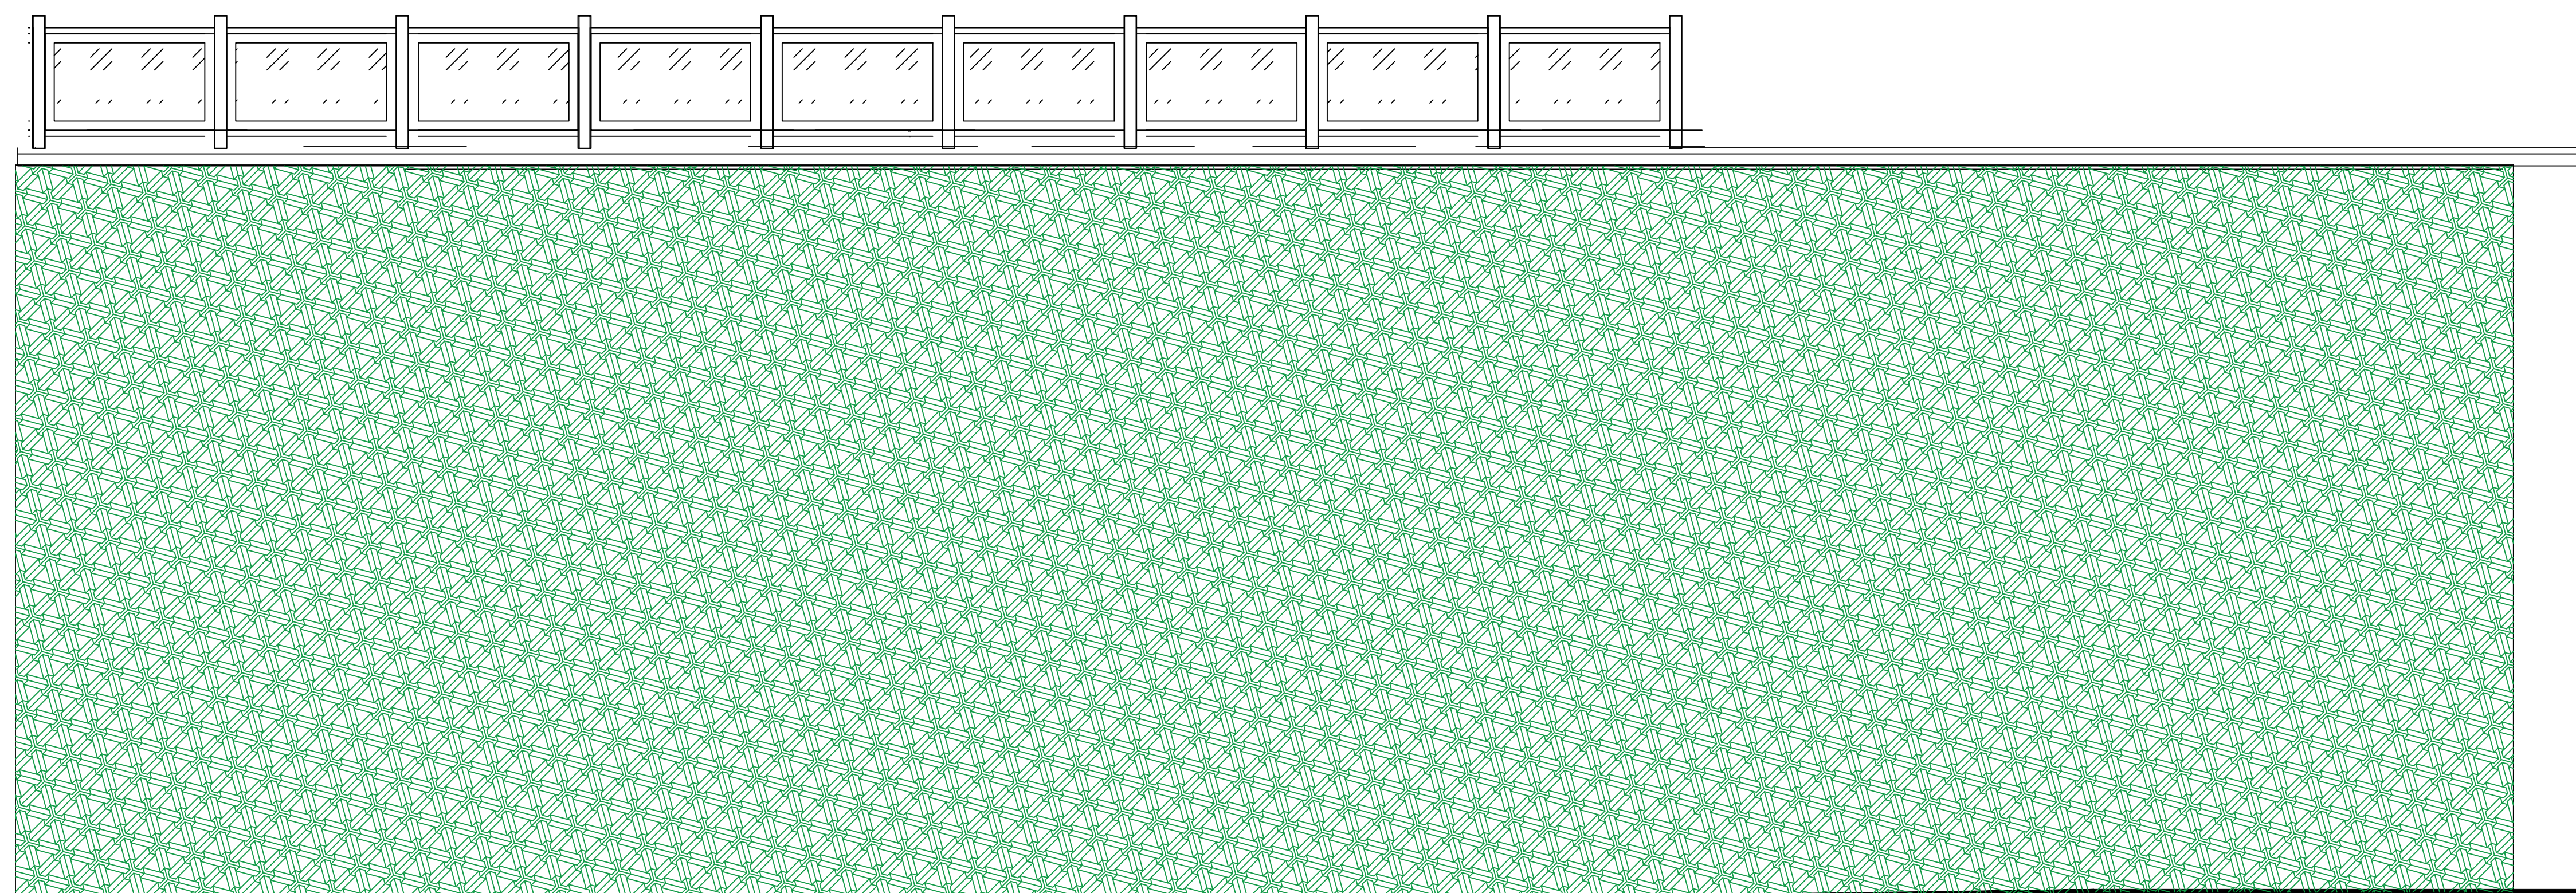


NORTH ELEVATION

New Live "Green Wall"

1" Building
NORTH Wall
Galvanized
Mesh

Live evergreen
Vine

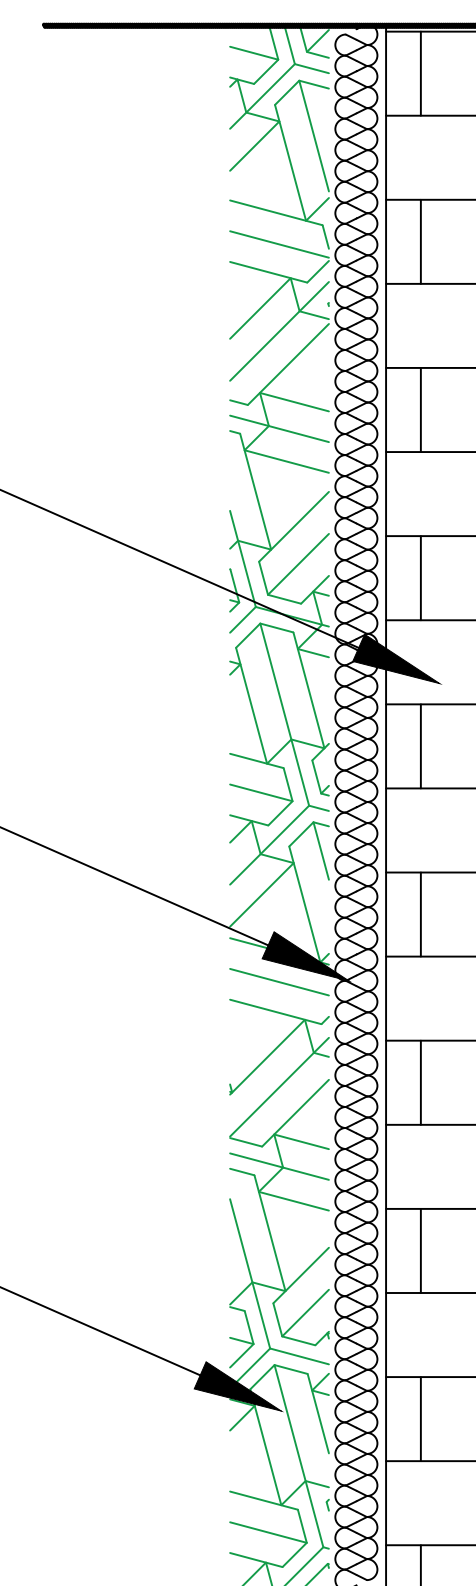

Wall Section

New Live "Green Wall"