


SEATING PLAN - 6 STOOLS / 56 TABLES = 62


SCALE 1/8" = 1'-0"

TOTAL AREA +/- 4,900

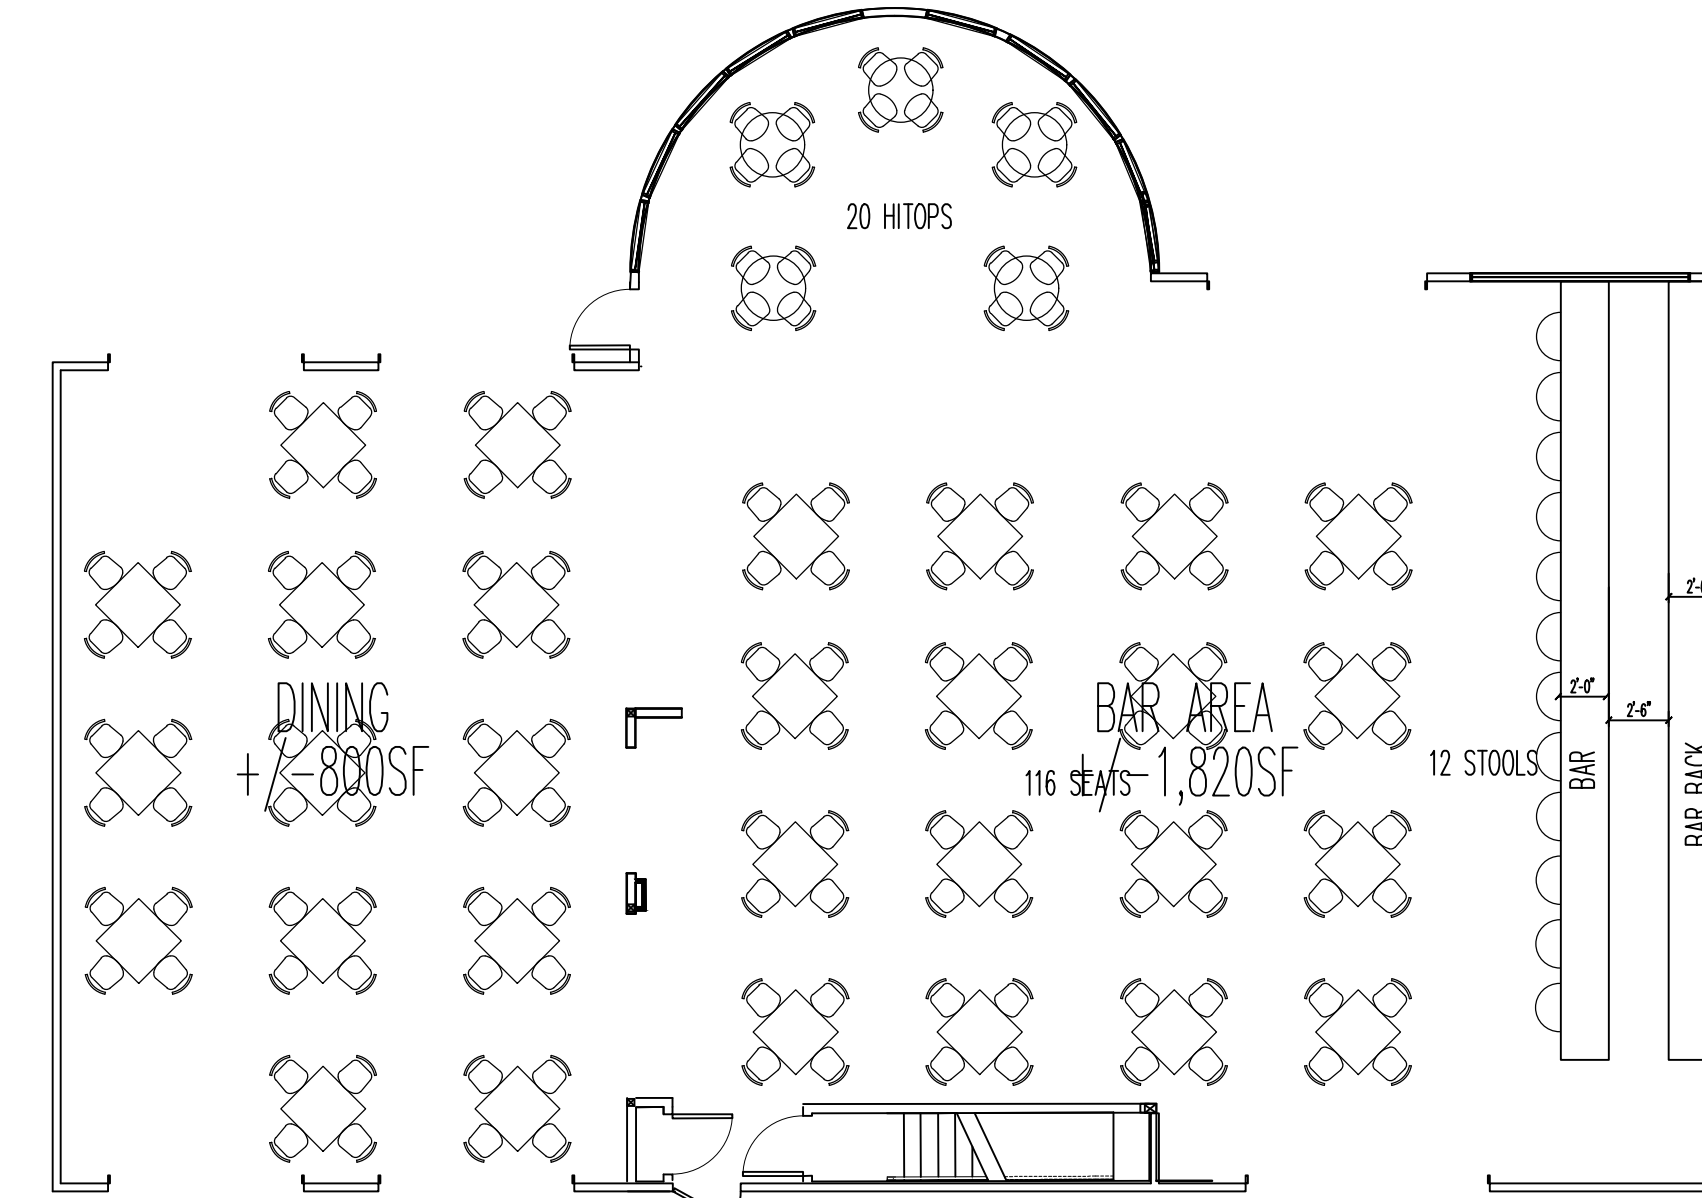

SEATING PLAN - 12 STOOLS / 116 TABLES / 20 HIGH TOPS = 148


SCALE 1/8" = 1'-0"

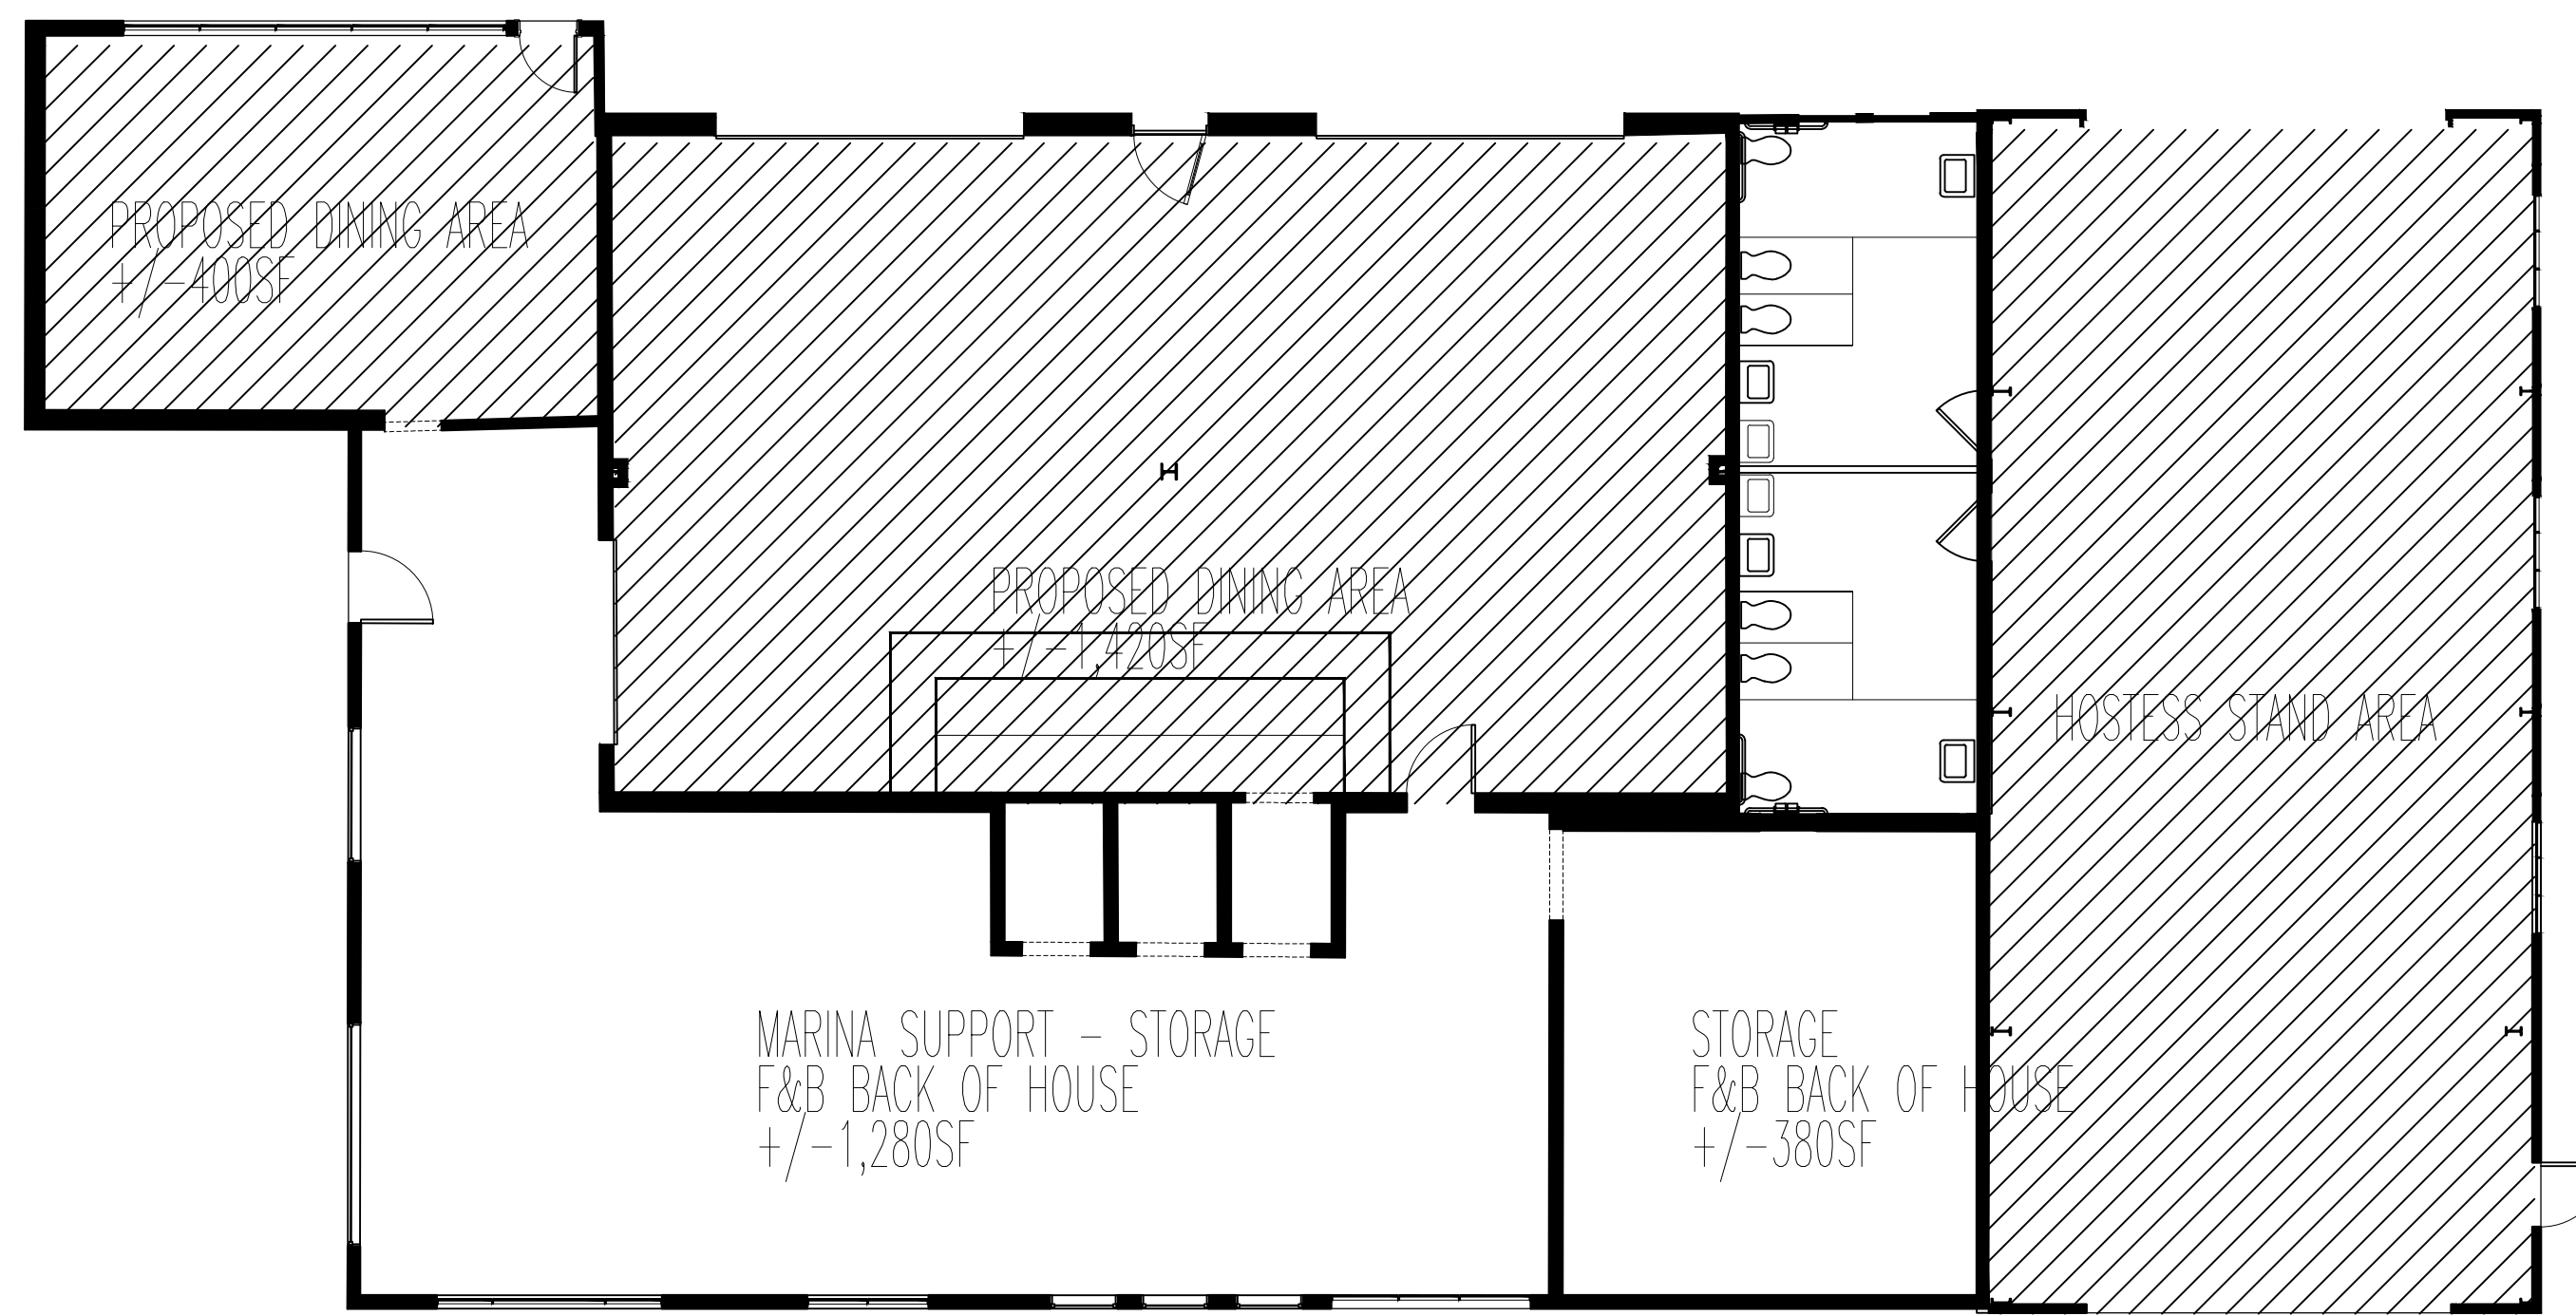

OCCUPIED AREA - 3,070 SF (+/-)

SCALE 1/8" = 1'-0"

TOTAL AREA +/- 4,900

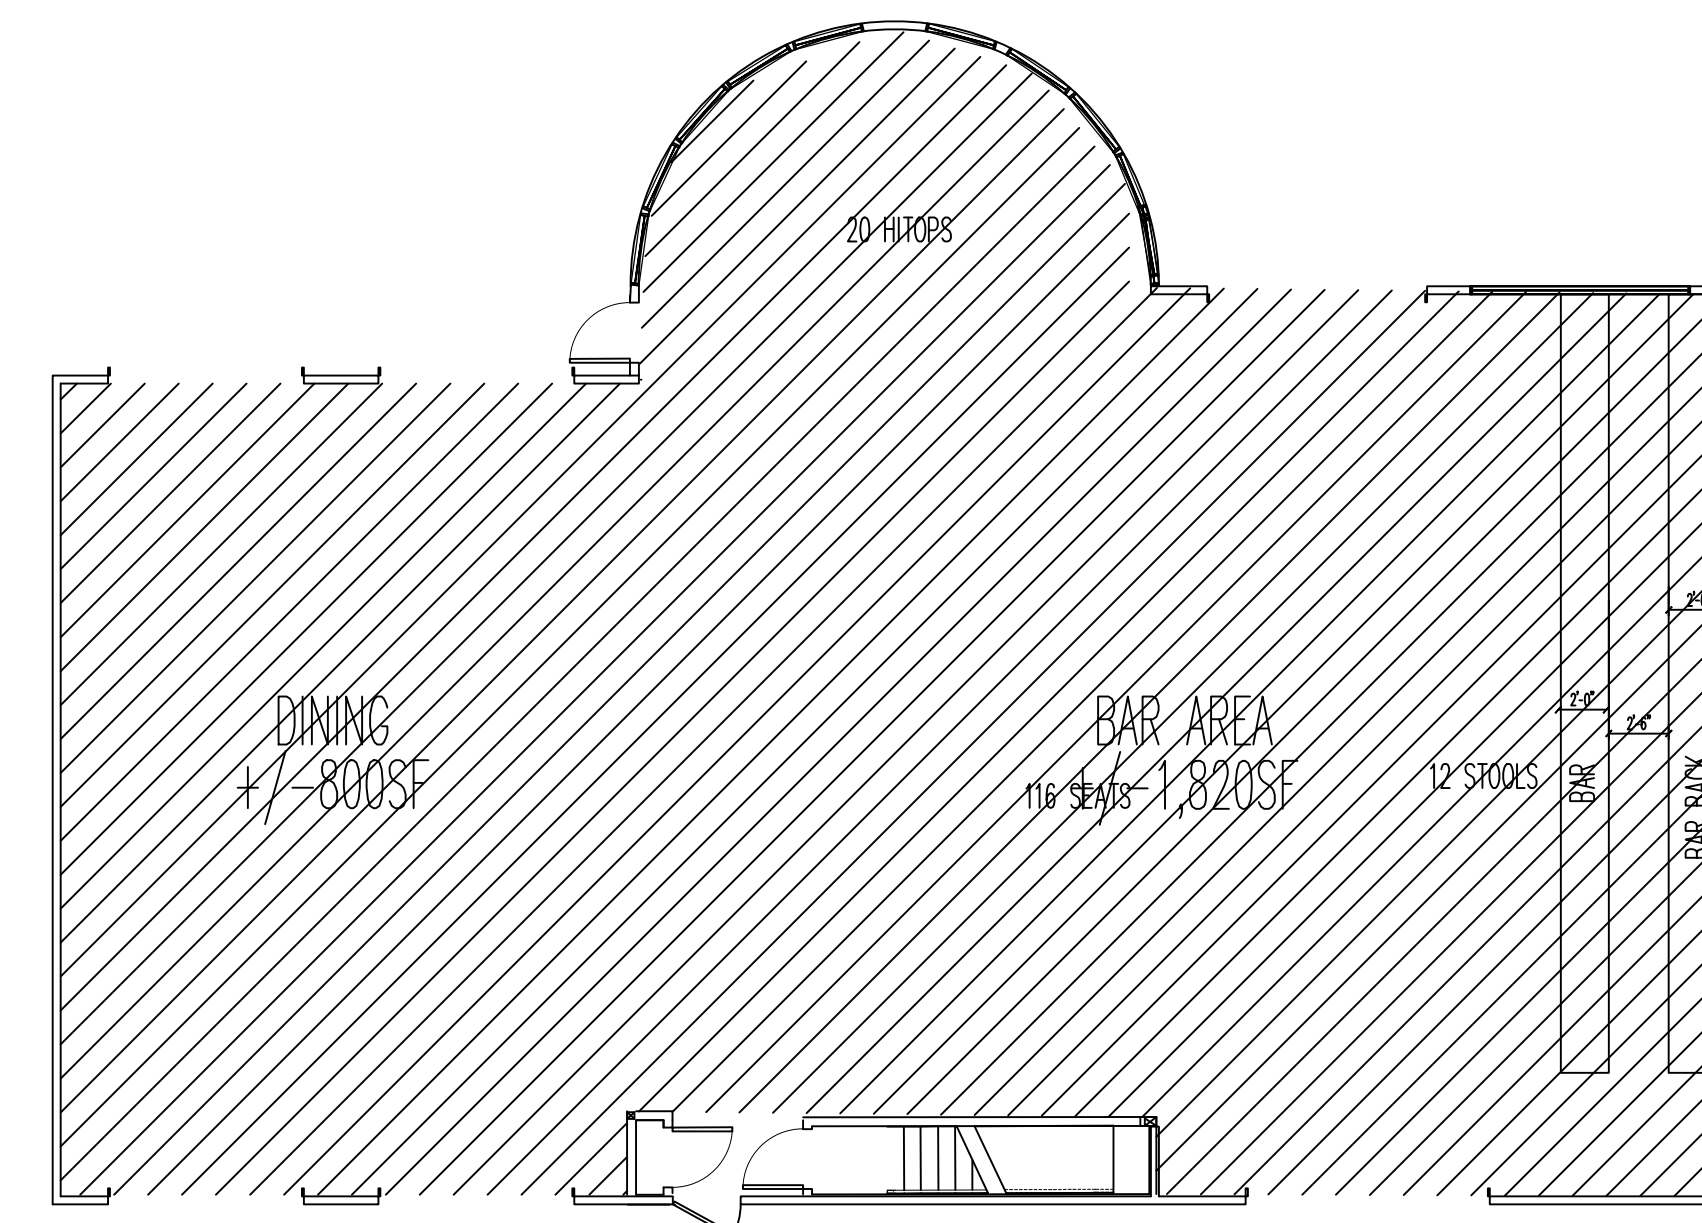

OCCUPIED AREA - 1,820 SF (+/-)

SCALE 1/8" = 1'-0"

James B. Foran
 James B. Foran
 NJ 07696
 PA 008777.B

JAMES B. FORAN
 ARCHITECT

4569 SOUTH BROAD STREET YARDVILLE, N.J. 08620
 VOICE: 609.668.0818 jforan13@gmail.com FAX: 609.981-7379

COPYRIGHT 2022 JAMES B. FORAN ARCHITECT. ALL RIGHTS RESERVED. THE COPYING OR REUSE OF THIS DOCUMENT, OR PORTIONS THEREOF, FOR ANY REASON OTHER THAN THE ORIGINAL PROJECT OR THE PURPOSE ORIGINALLY INTENDED, WITHOUT THE WRITTEN PERMISSION OF JAMES B. FORAN, ARCHITECT IS PROHIBITED.

Revisions:
 04-19-26
 PLANNING BOARD COMMENTS

PROPOSED DINING AREAS
 THE SALT SHACK
 401 WEST 8TH STREET
 BOROUGH OF SHIP BOTTOM

project no. 2026.03

date: APRIL 28, 2026

drawing title
 PRELIMINARY SEATING AND AREA

drawing no.

P-1