




Aerial



Hochstrasser's Marina



Hochstrasser's Marina

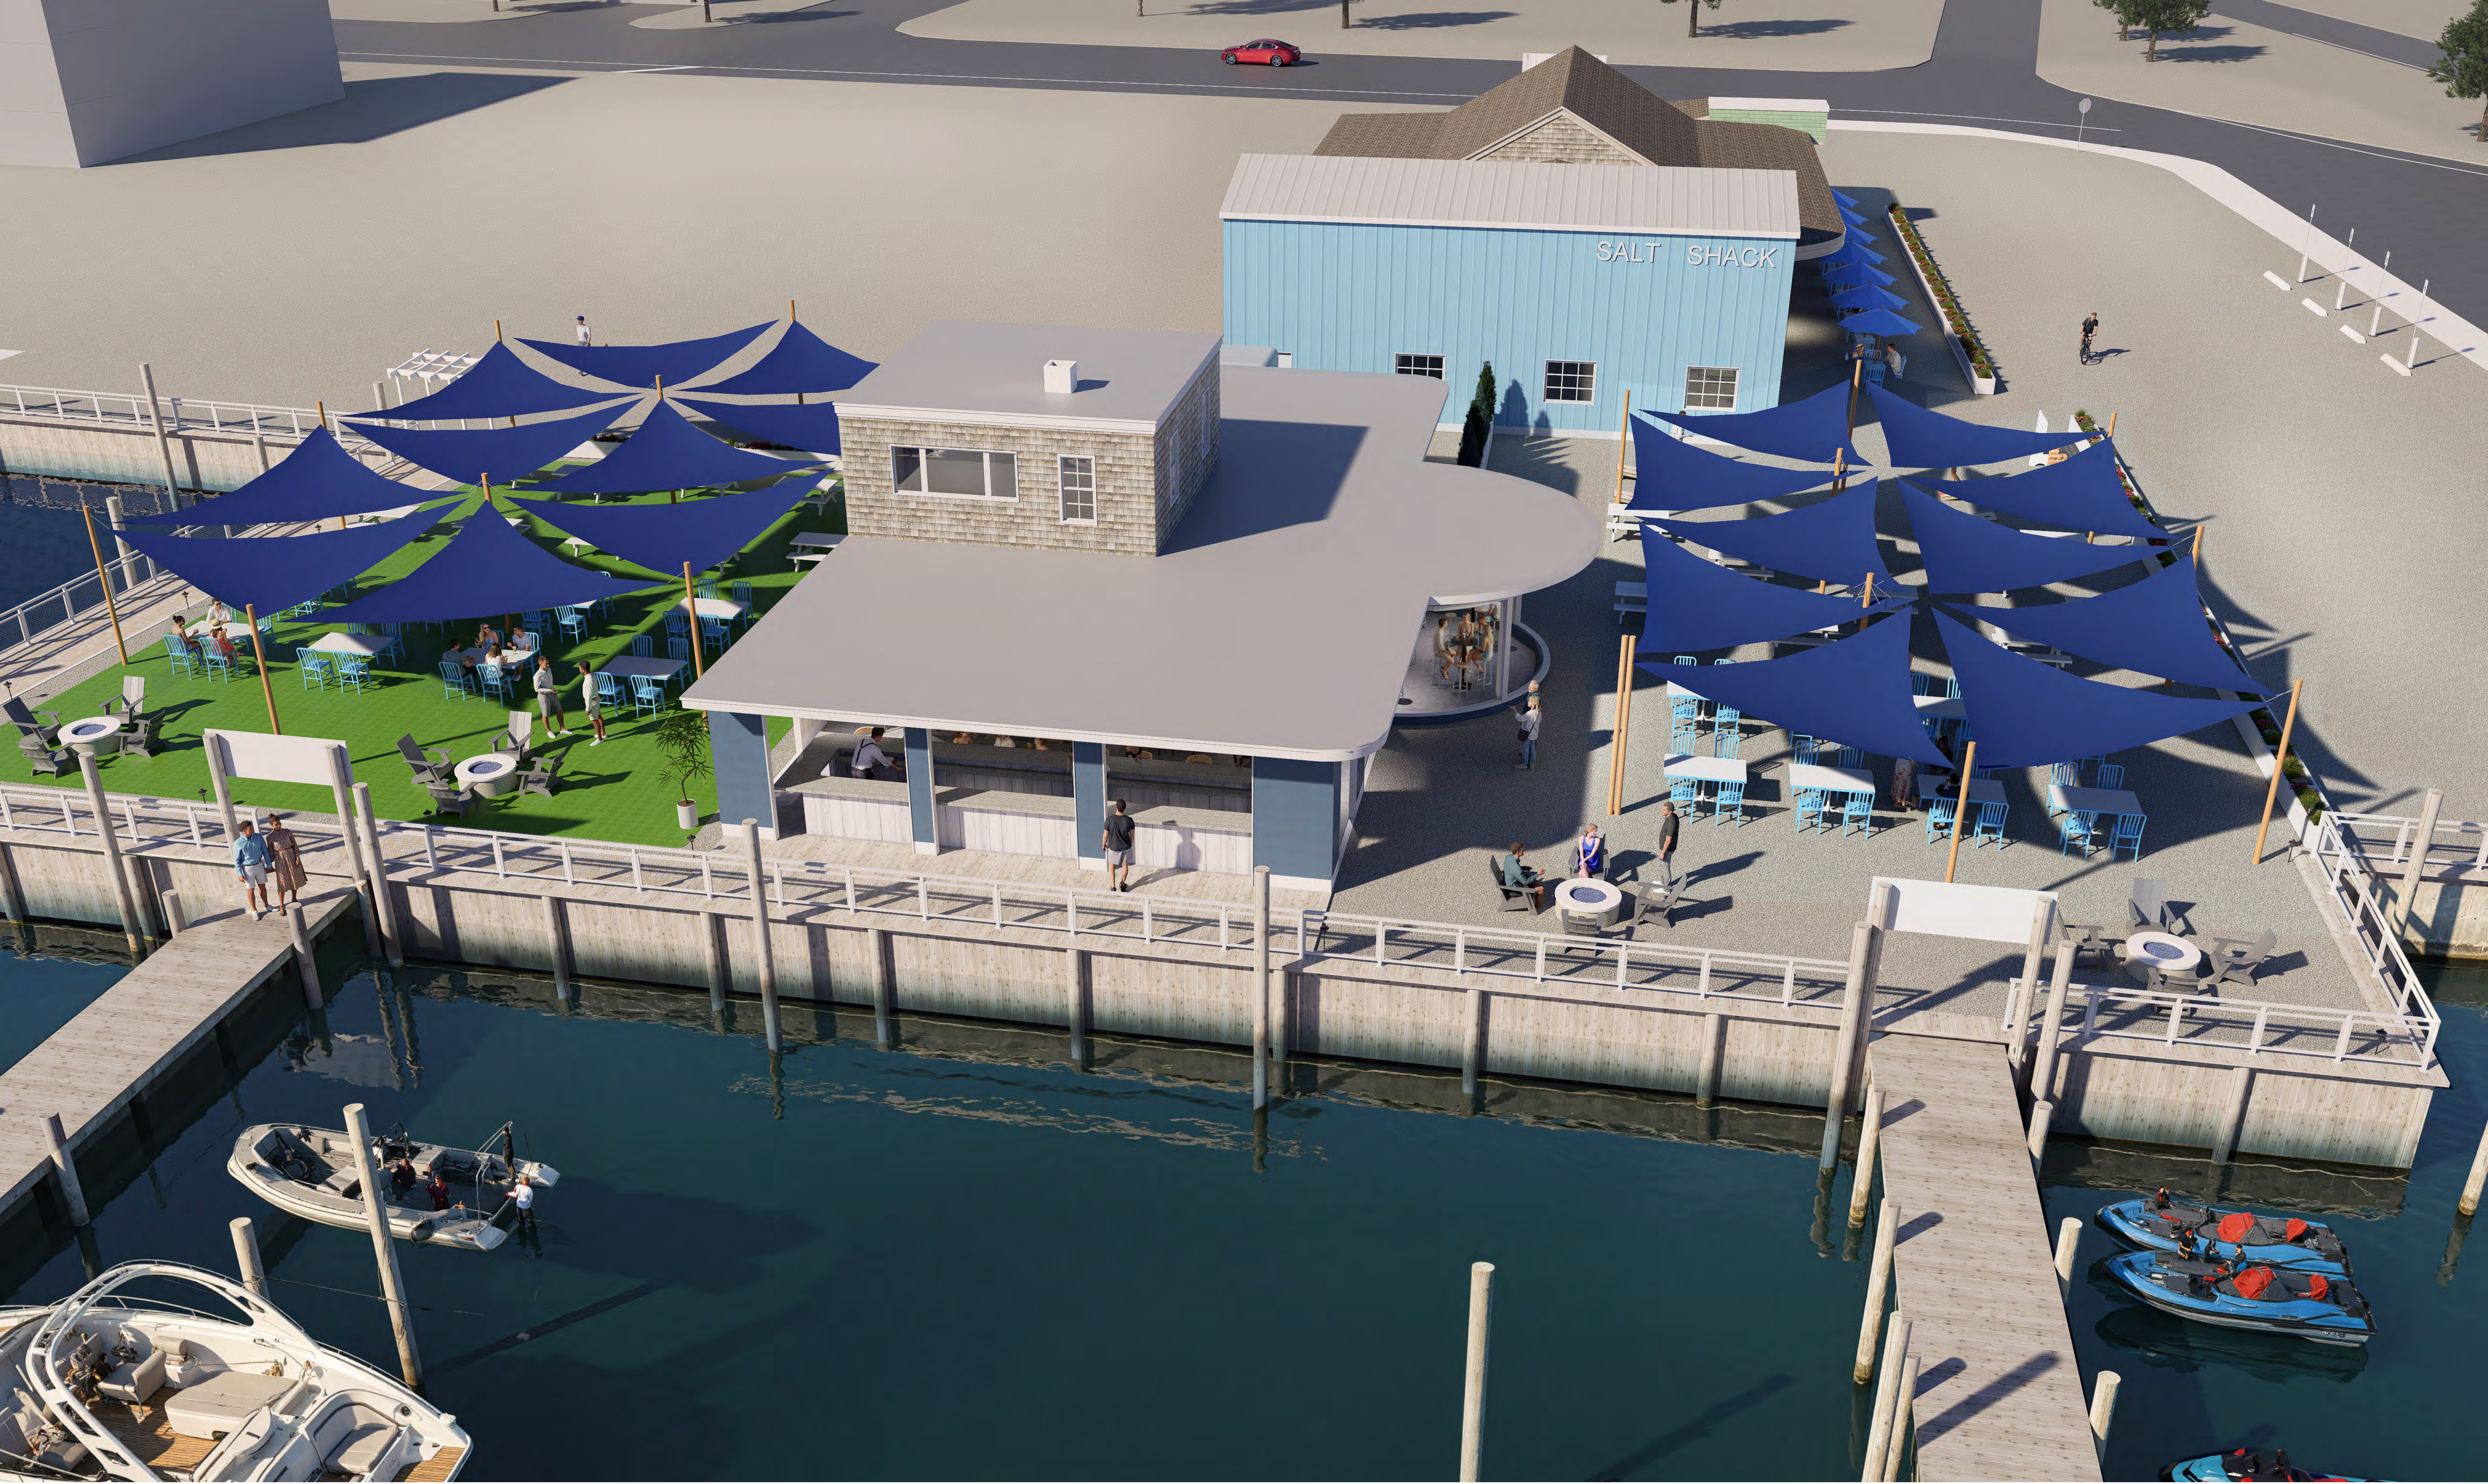

Artist's rendering is for illustrative purposes only. Final design, materials, and specifications may vary.




Artist's rendering is for illustrative purposes only. Final design, materials, and specifications may vary.



Artist's rendering is for illustrative purposes only. Final design, materials, and specifications may vary.




Artist's rendering is for illustrative purposes only. Final design, materials, and specifications may vary.

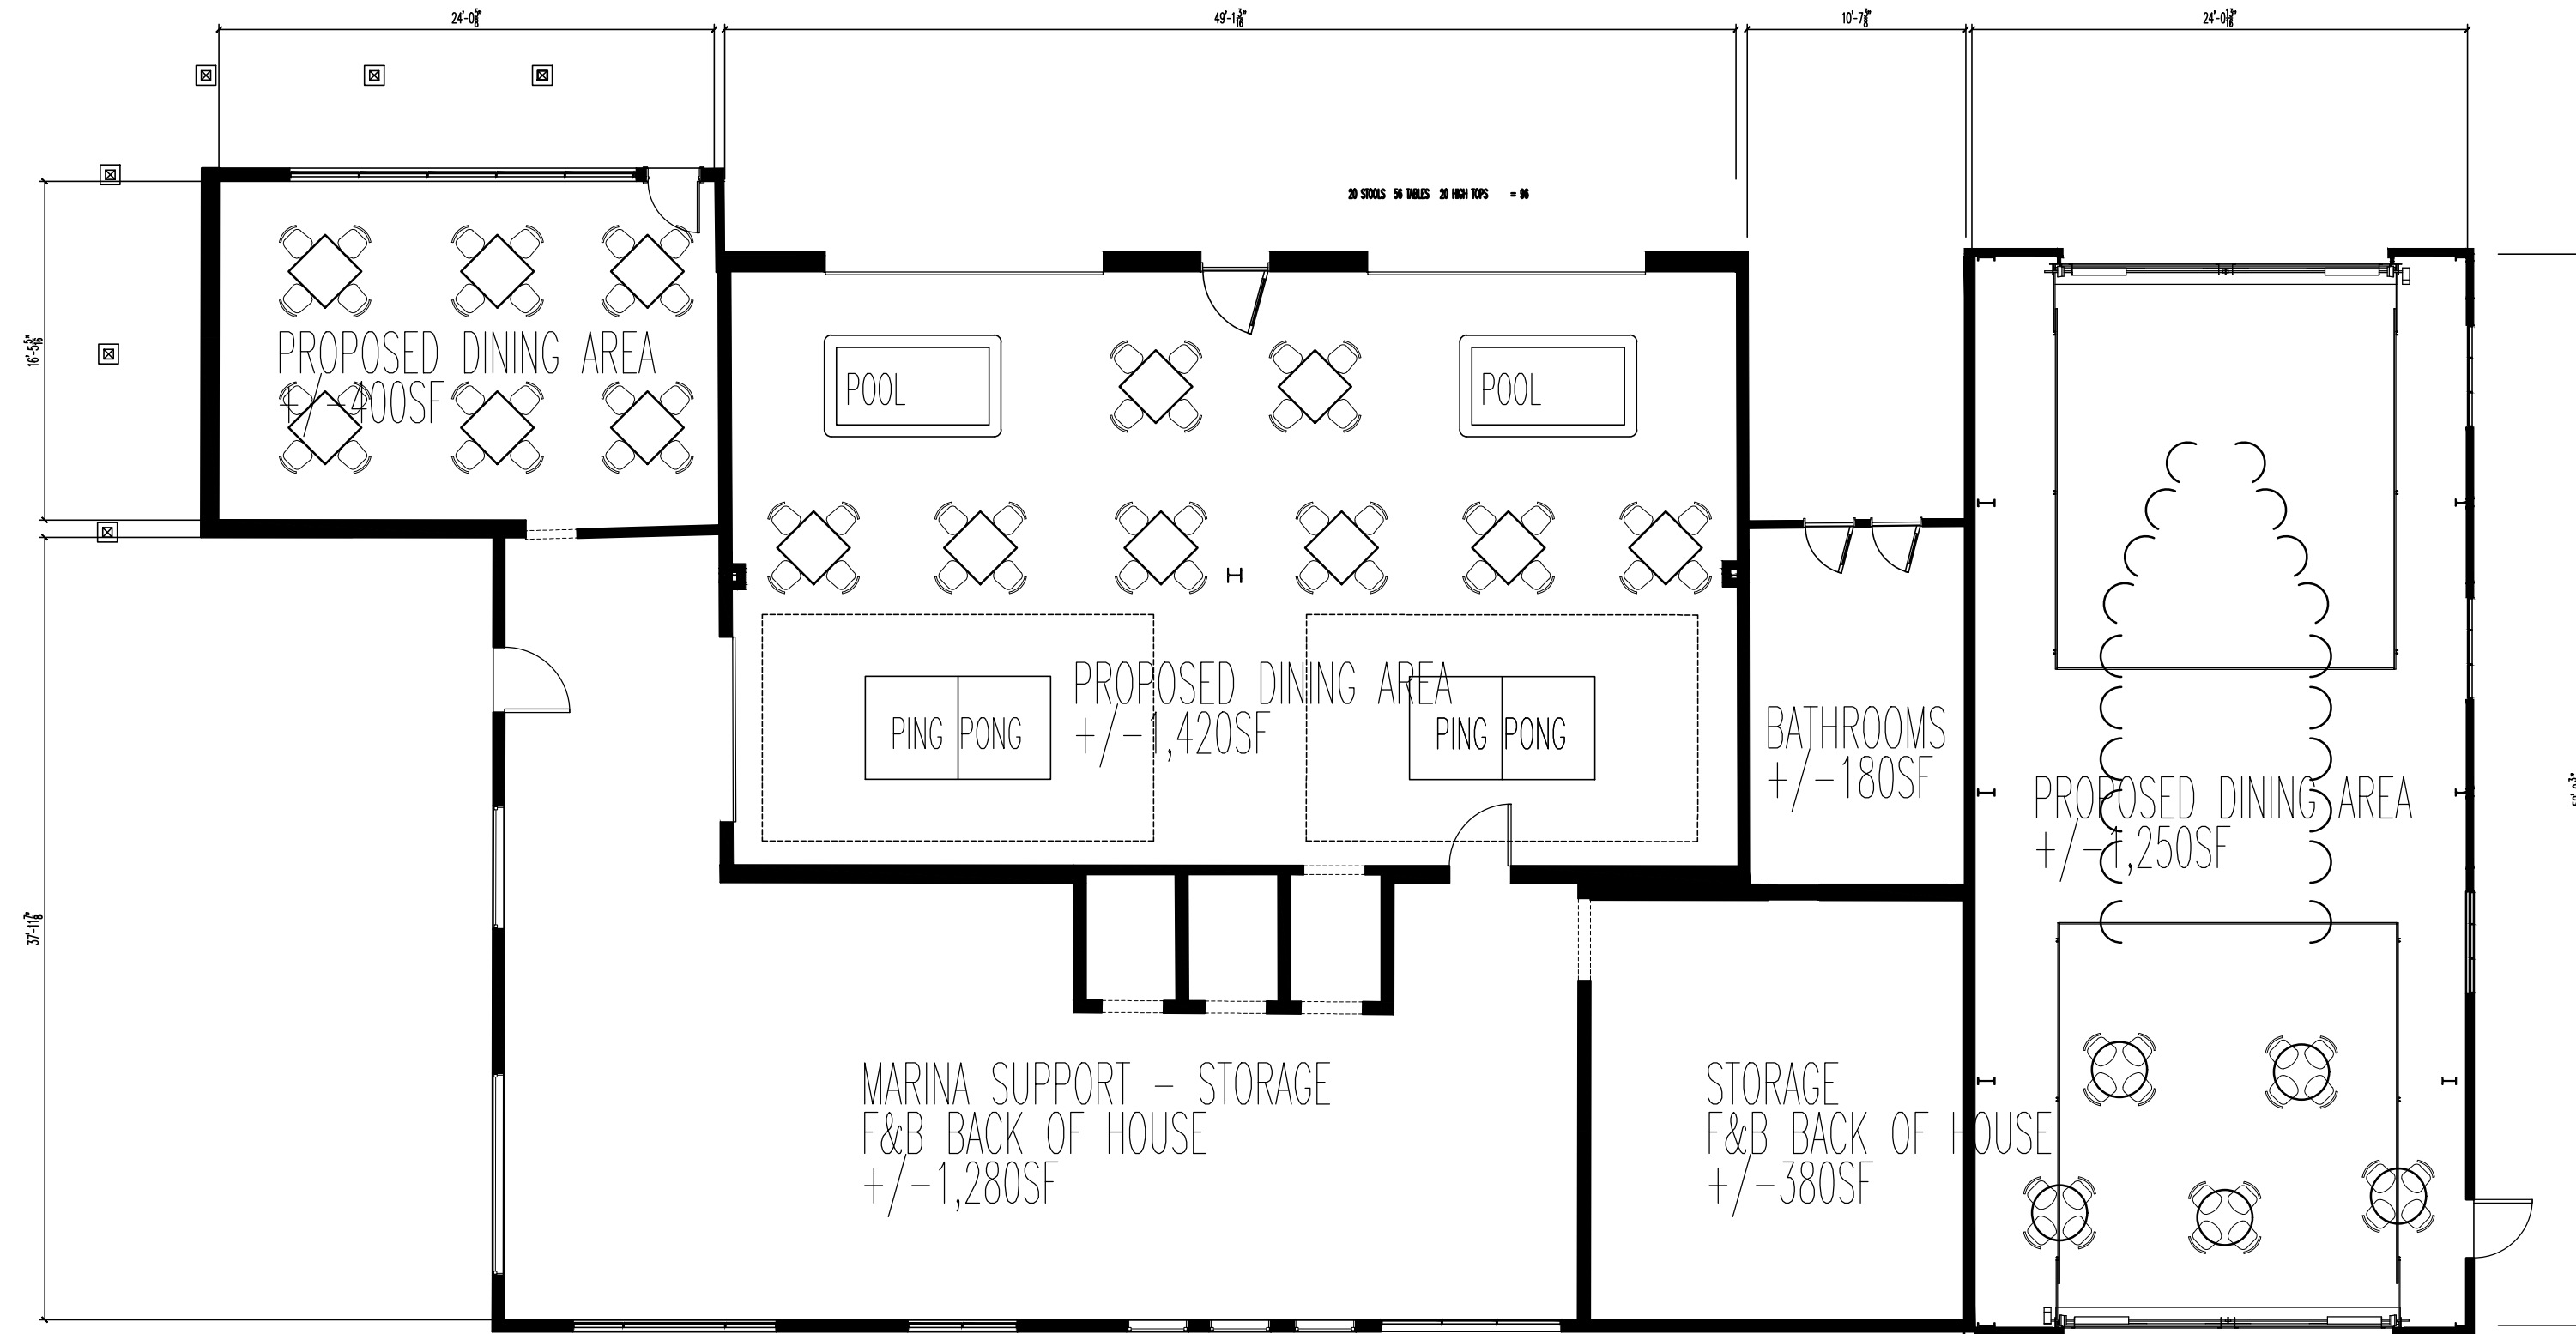


SEATING PLAN - 20 STOOLS / 56 TABLES / 20 HIGH TOPS = 96
 SCALE 1/8" = 1'-0"

TOTAL AREA +/-4,900

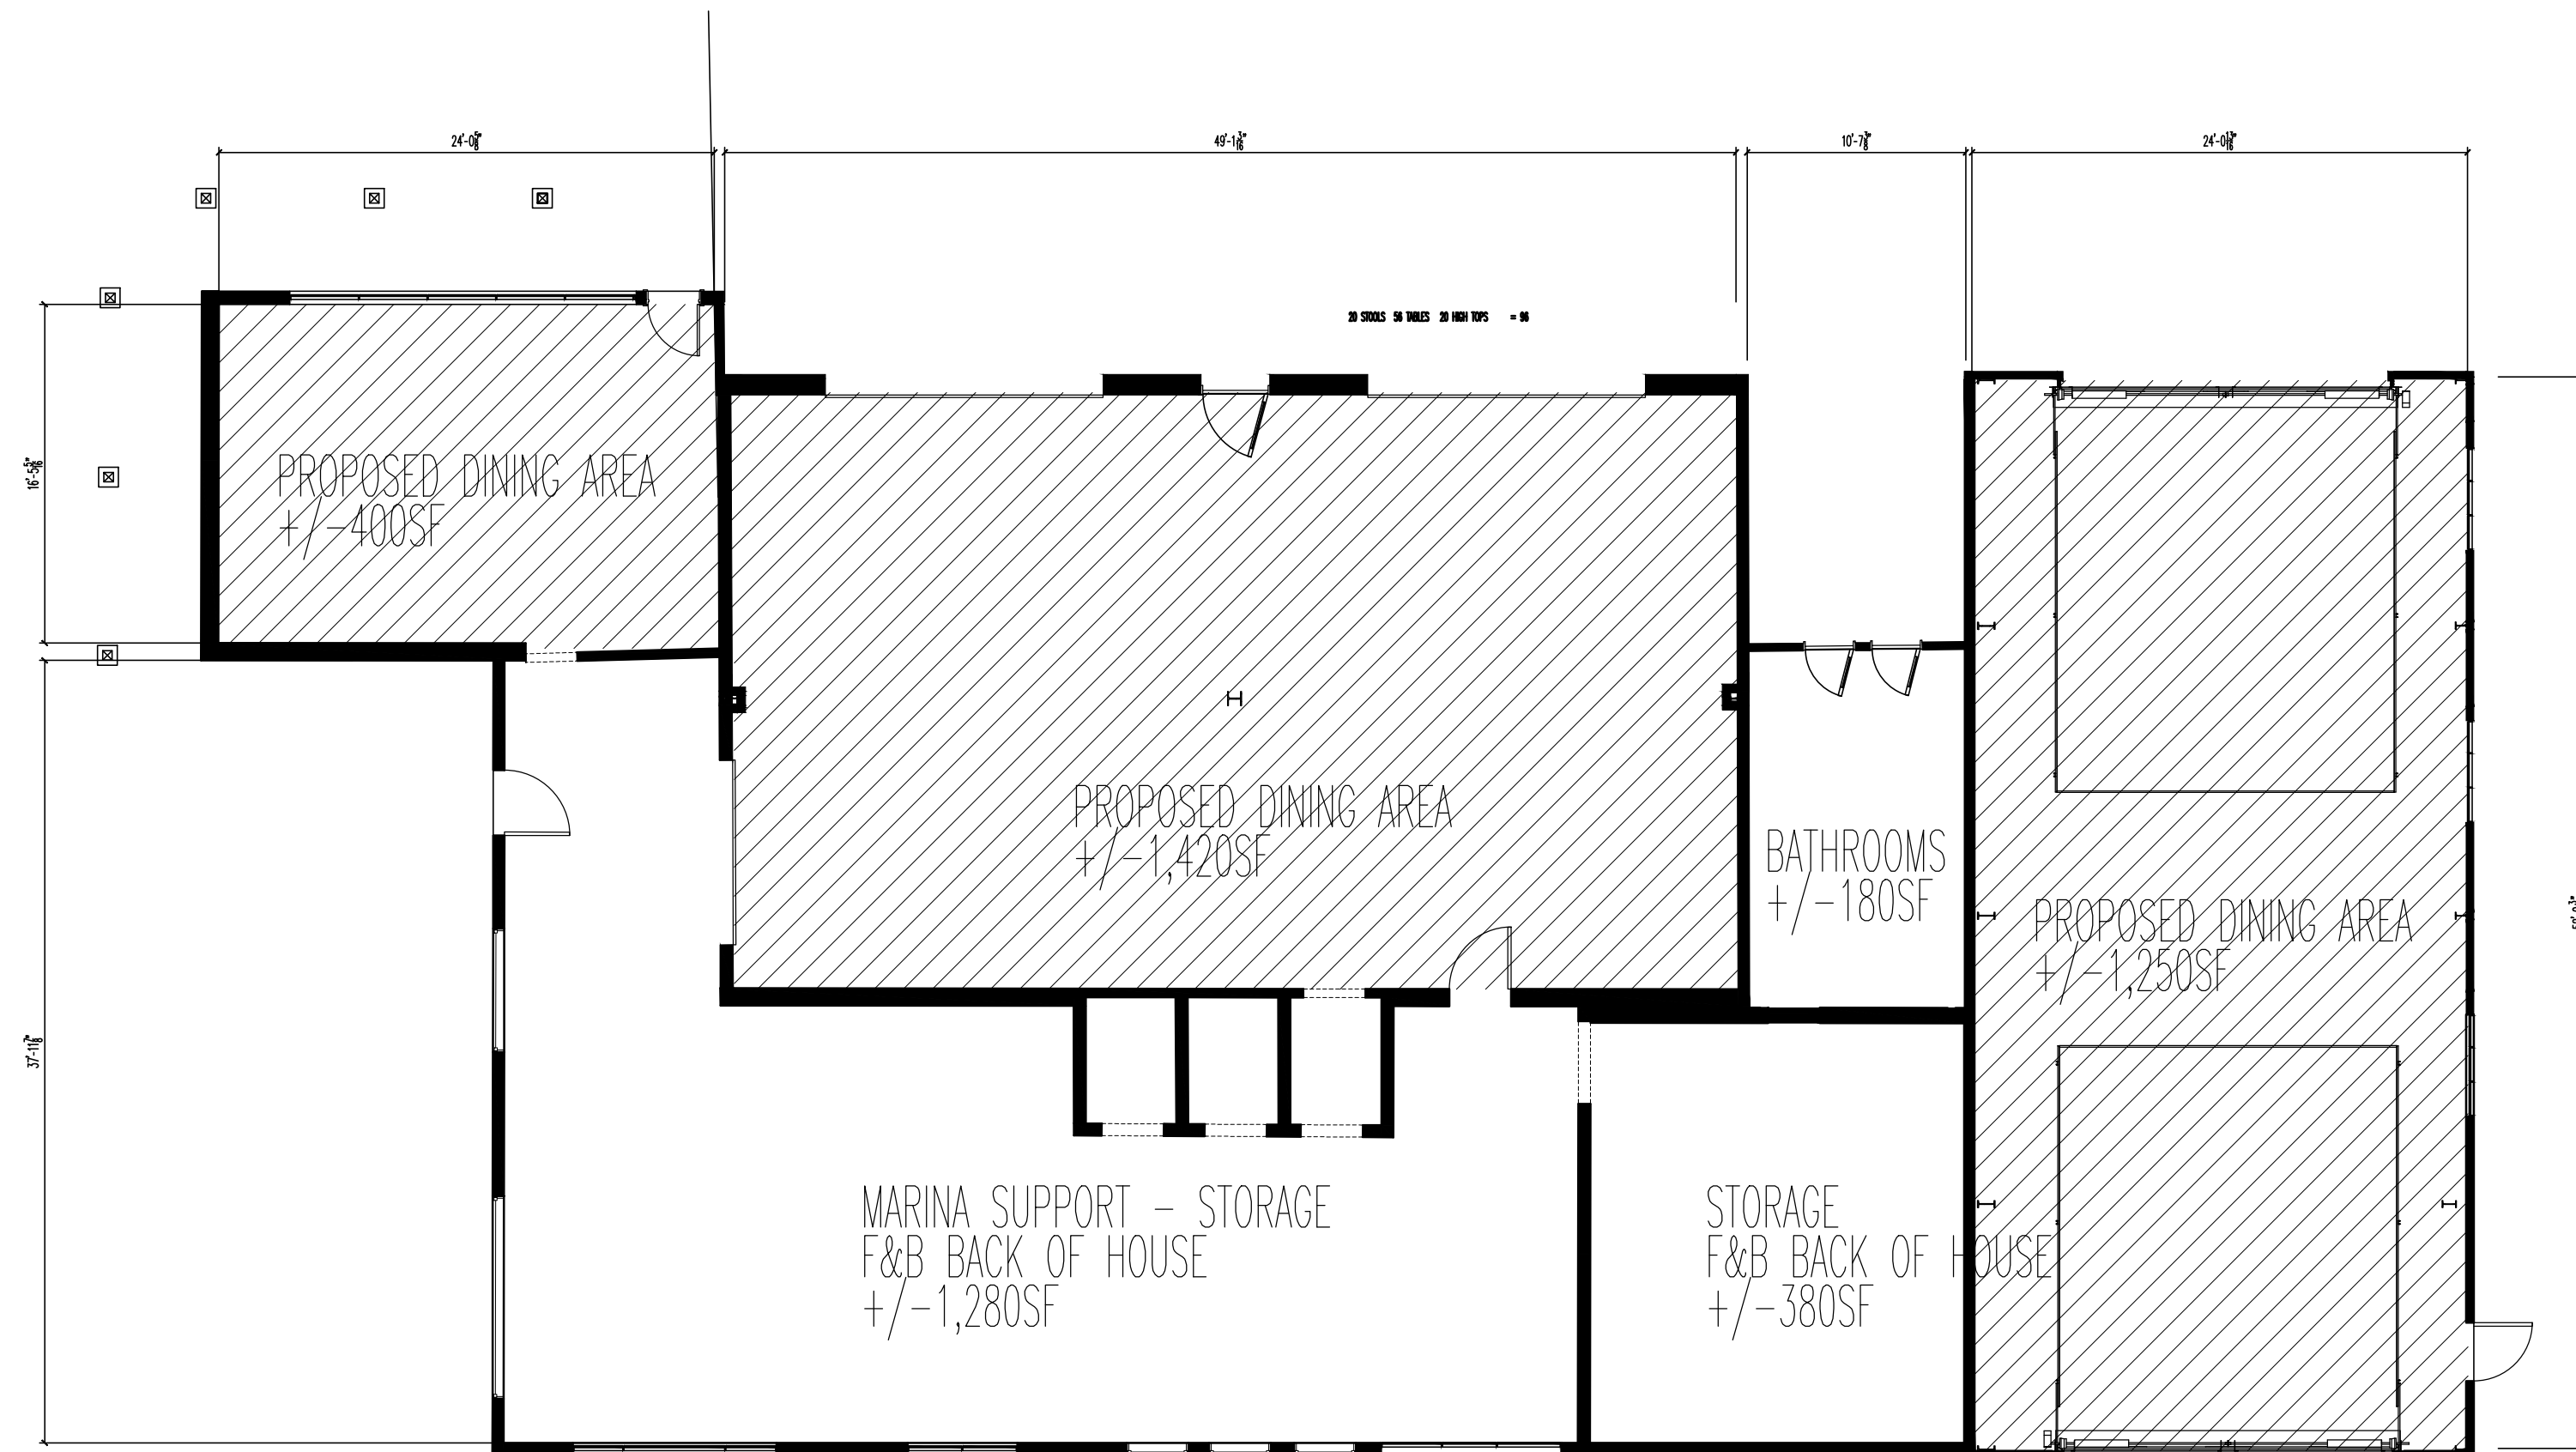


OCCUPIED AREA - 3,070 SF (+/-)
 SCALE 1/8" = 1'-0"

TOTAL AREA +/-4,900

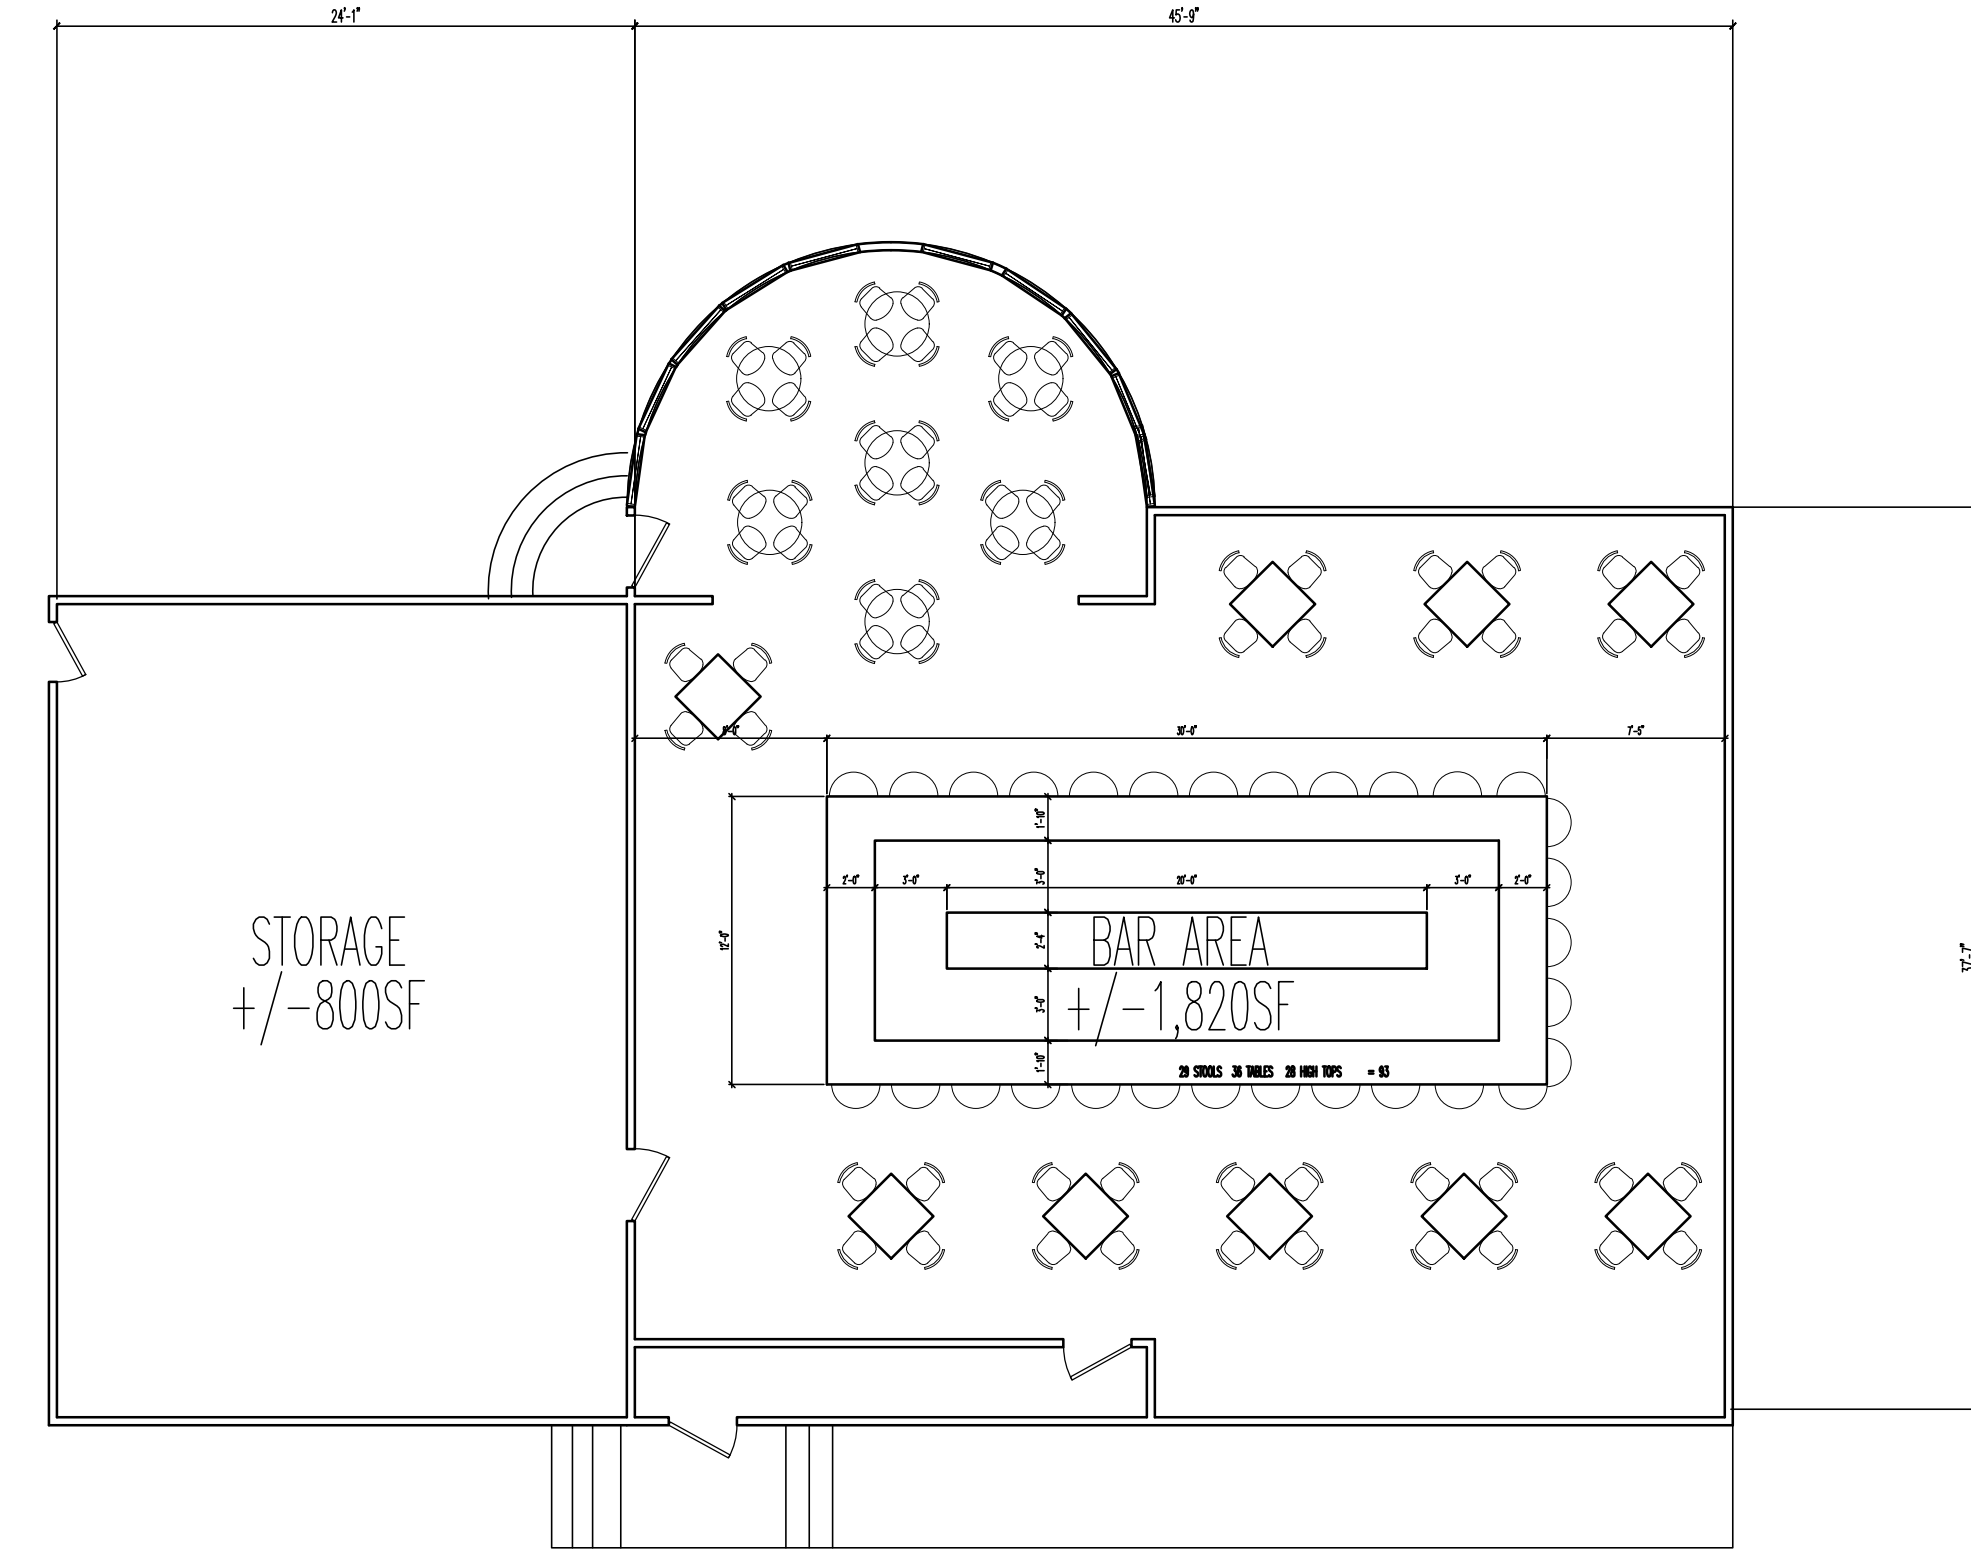

TOTAL AREA +/-2,620

SEATING PLAN - 29 STOOLS / 36 TABLES / 28 HIGH TOPS = 93
 SCALE 1/8" = 1'-0"

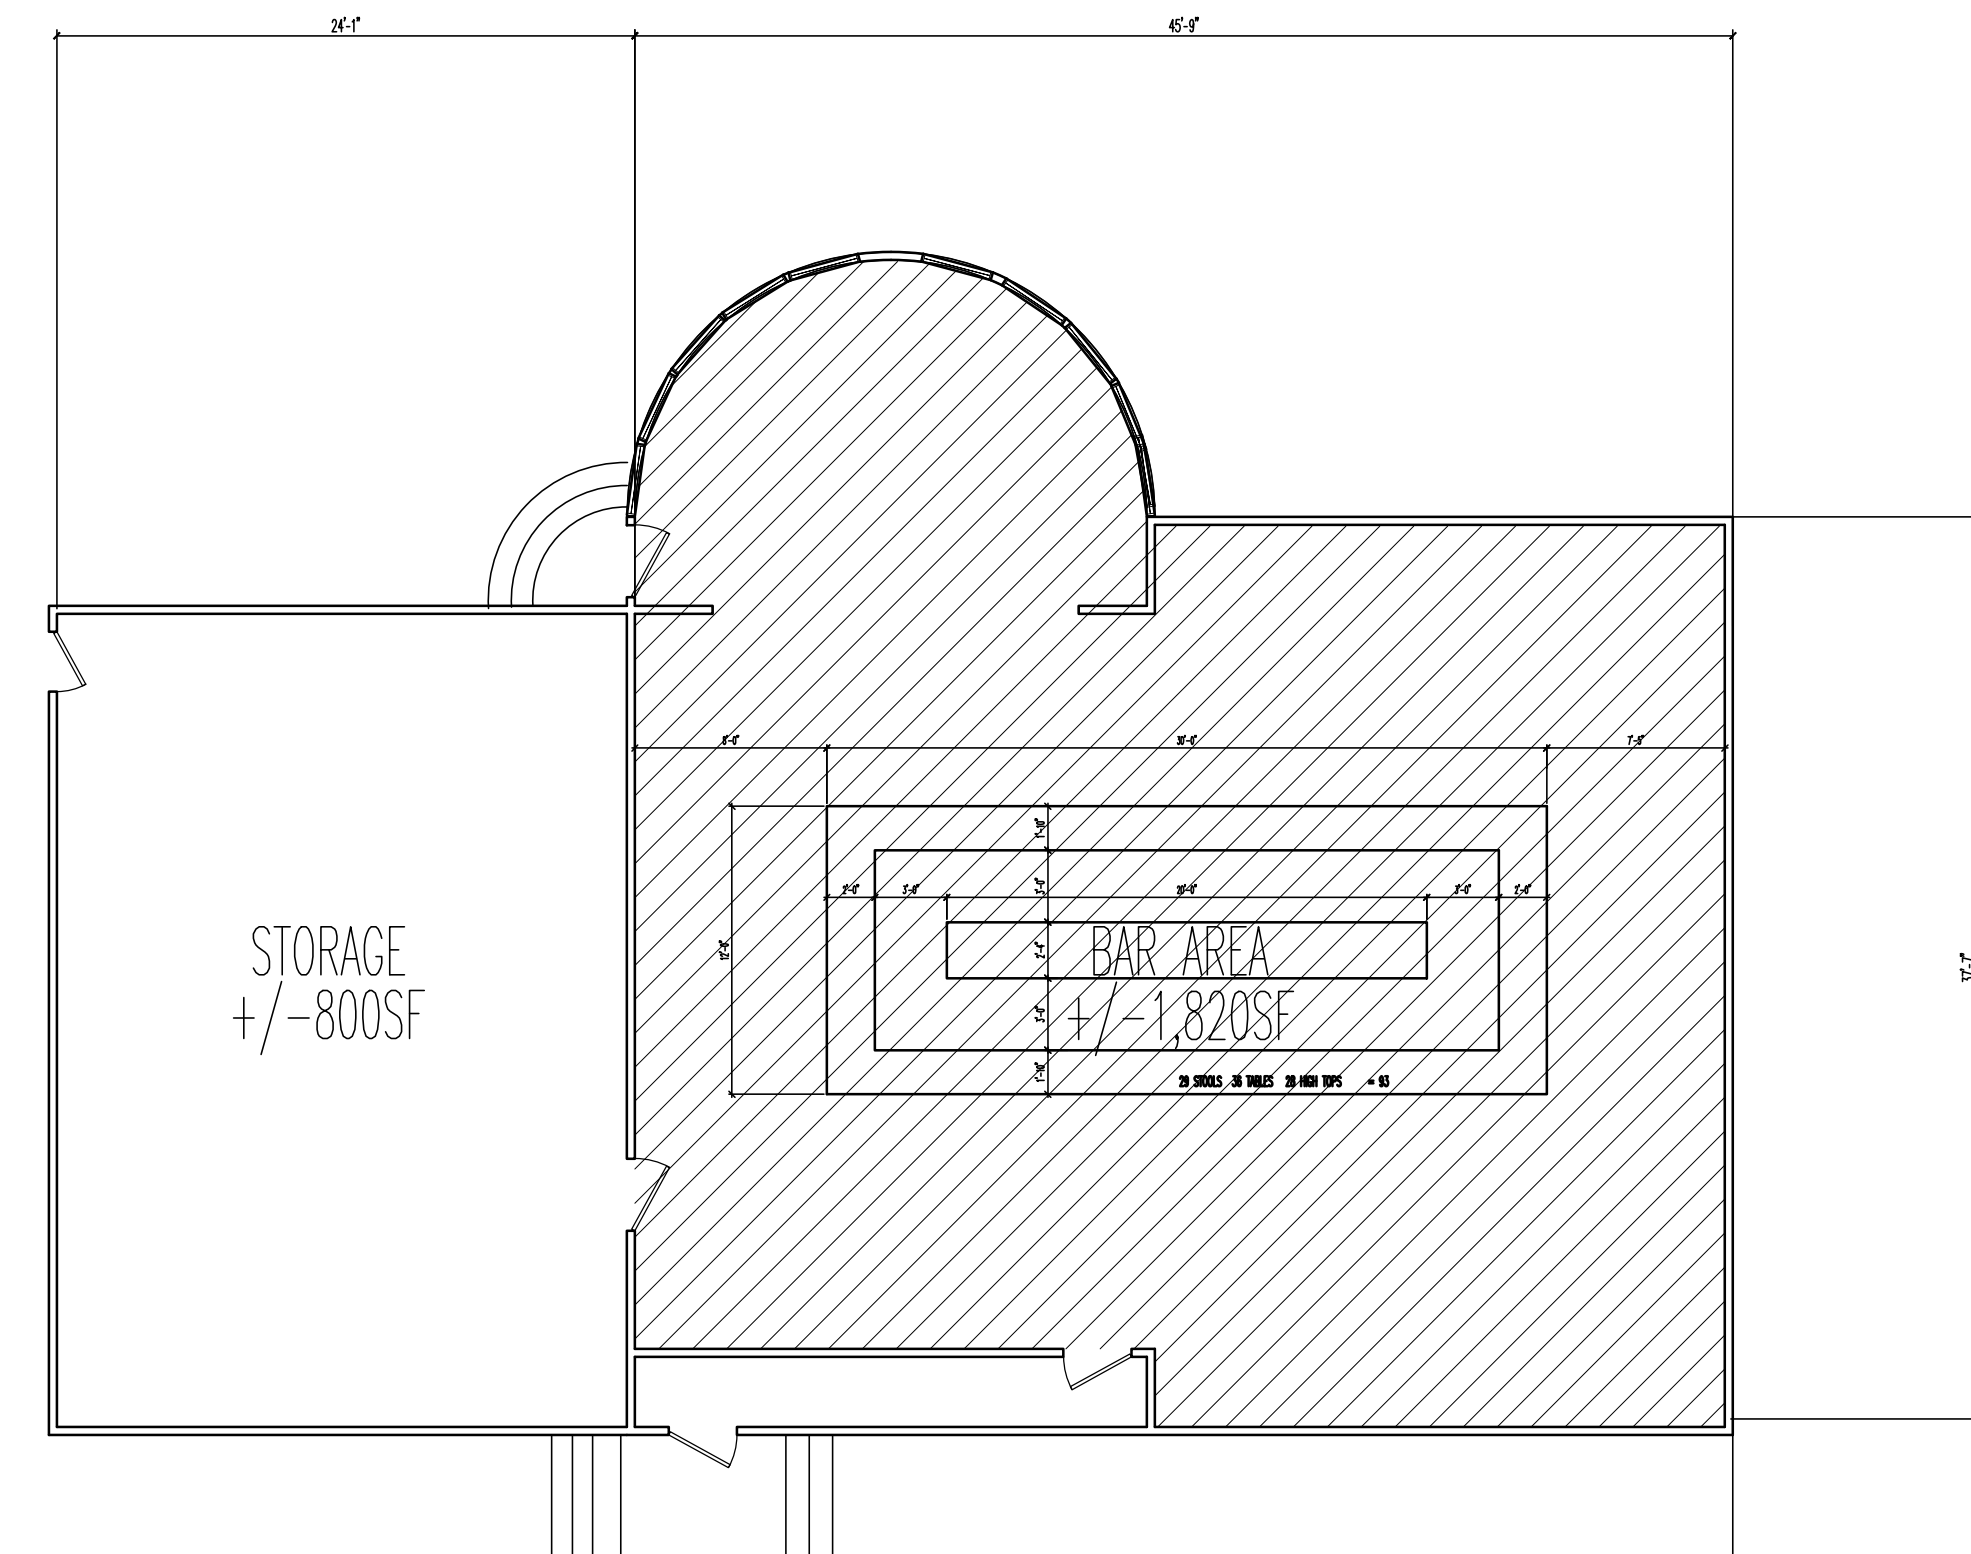

TOTAL AREA +/-2,620

OCCUPIED AREA - 1,820 SF (+/-)
 SCALE 1/8" = 1'-0"

James B. Foran
 James B. Foran
 N.J. 07696
 PA# 008777.B


JAMES B. FORAN
 ARCHITECT
 4569 SOUTH BROAD STREET YARDVILLE, N.J. 08620
 VOICE: 609.668.0818 jforan13@gmail.com FAX: 609.981.7379

COPYRIGHT 2022, JAMES B. FORAN, ARCHITECT. ALL RIGHTS RESERVED. THE COPYING OR REUSE OF THIS DOCUMENT, OR PORTIONS THEREOF, FOR ANY REASON OTHER THAN THE ORIGINAL PROJECT OR THE PURPOSE ORIGINALLY INTENDED, WITHOUT THE WRITTEN PERMISSION OF JAMES B. FORAN, ARCHITECT IS PROHIBITED.

PROPOSED DINING AREA - BUILDING "A"
 THE SALT SHACK
 401 WEST 8TH STREET
 BOROUGH OF SHIP BOTTOM

project no. 2026.03
 date: APRIL 28, 2026
 drawing title PRELIMINARY SEATING AND AREA

drawing no. **P-1**

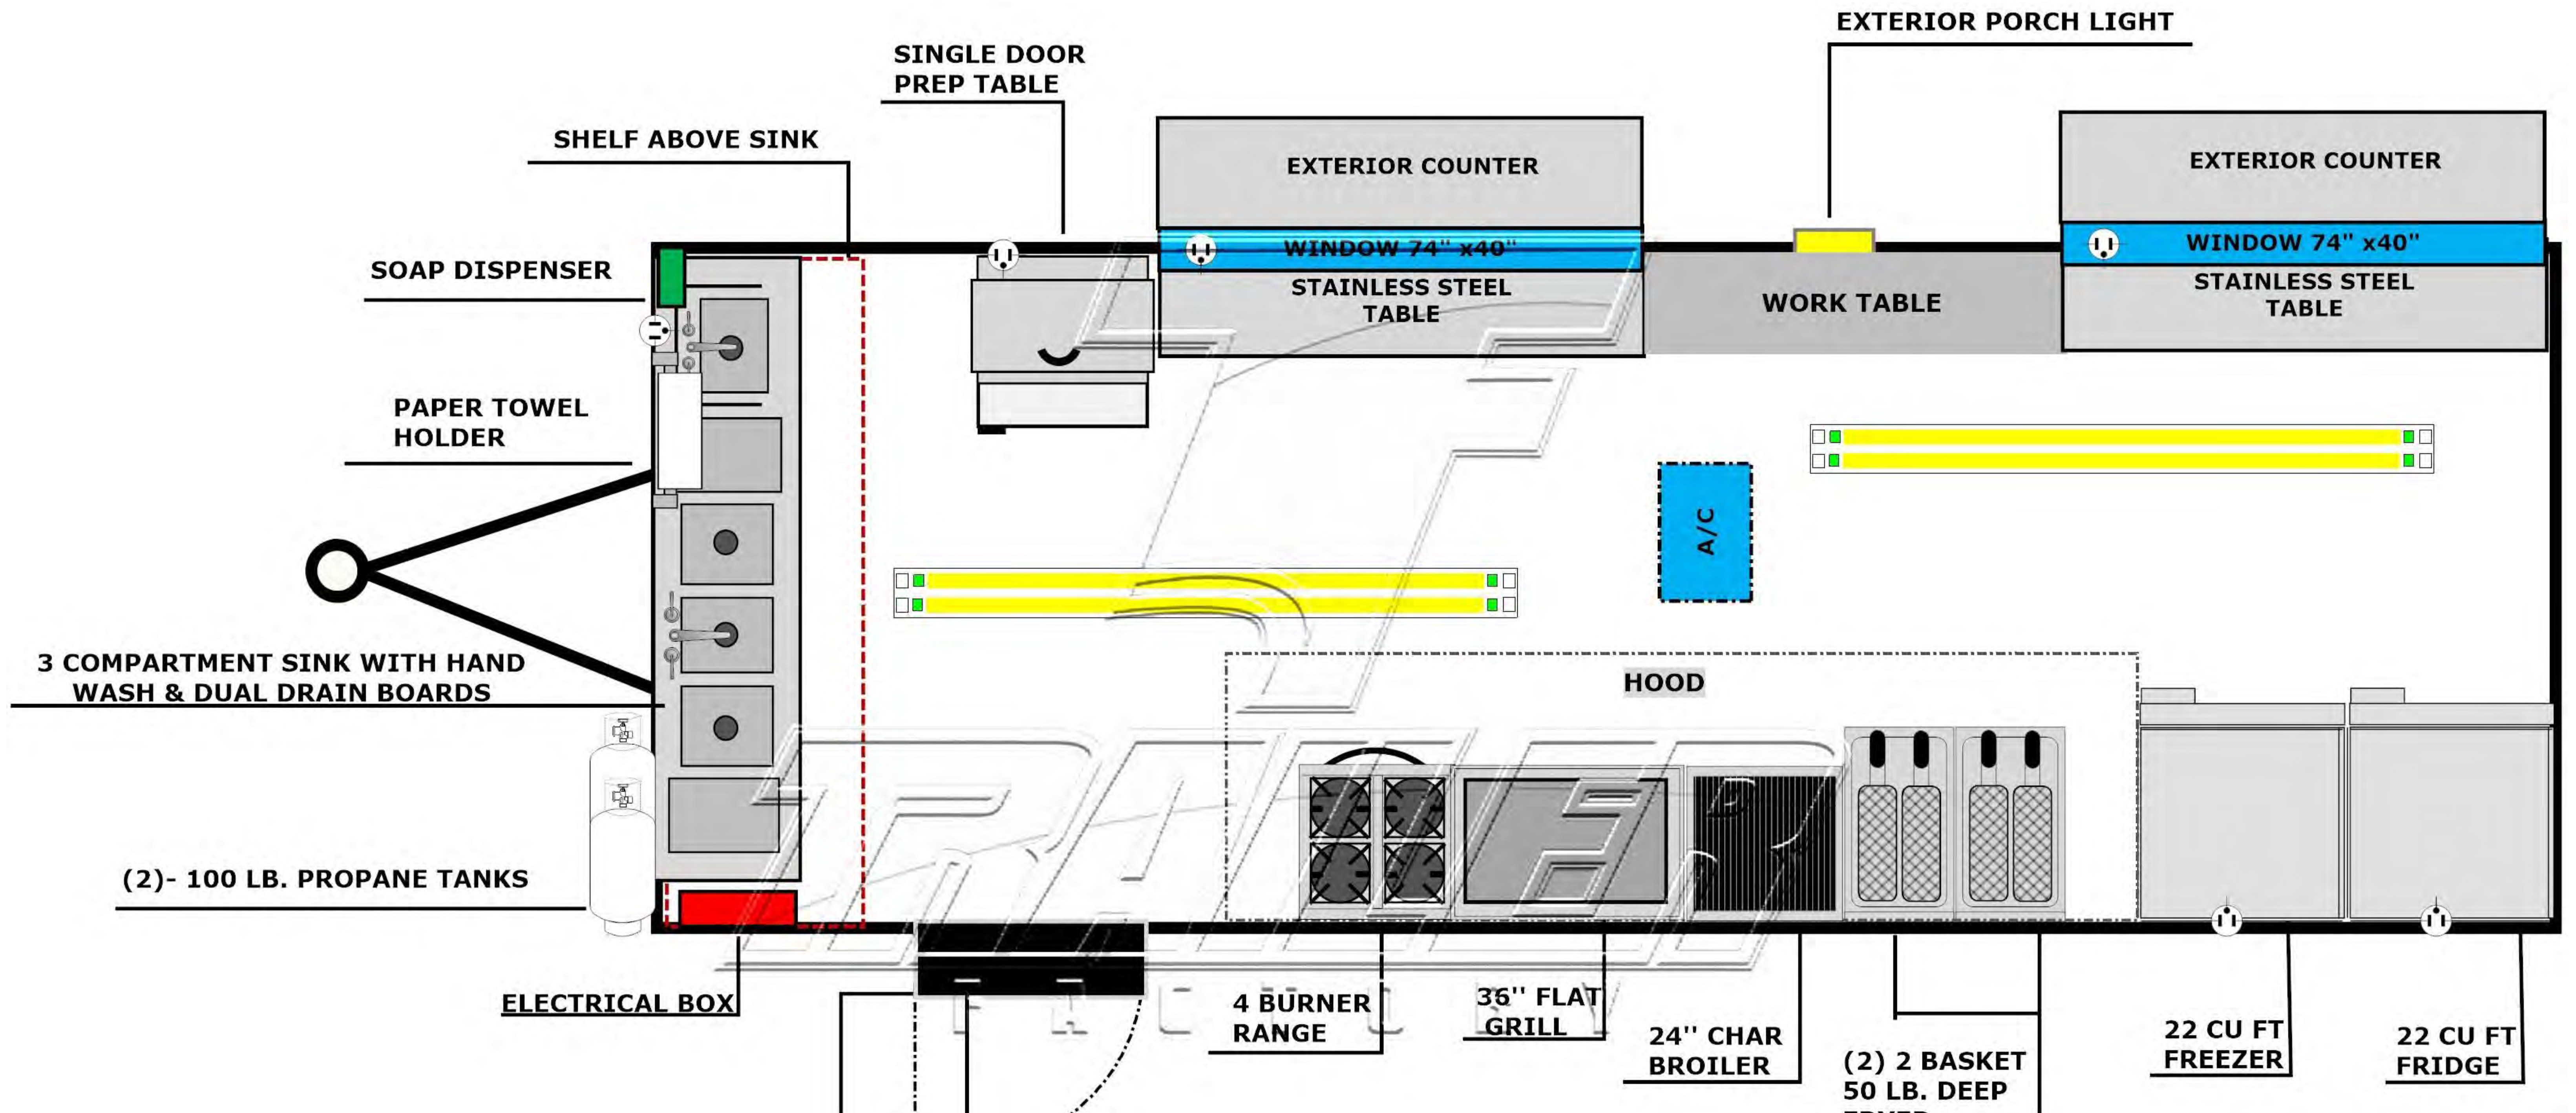

Mobile Kitchen Trailer Concept